


CONTRACTOR SHALL VERIFY ALL DIMENSIONS AND CONDITIONS PRIOR TO BEGINNING WORK. CONTRACTOR IS RESPONSIBLE FOR COMPLIANCE WITH ALL STATE AND LOCAL BUILDING CODES AND ORDINANCES. THE HOME PAGE ASSUMES NO LIABILITY FOR ANY CONDITIONS, CONSTRAINTS OR METHODS STRUCTURAL SITUATIONS OR ANY DEVIATION OF THESE PLANS.

Jose Moreno
Mingo

The Home Page
5238 COLORADO RD, BAILEY, NC 27807
(919) 618-1145 MOBILE
THEHOMEPAGE.DESIGNS@GMAIL.COM

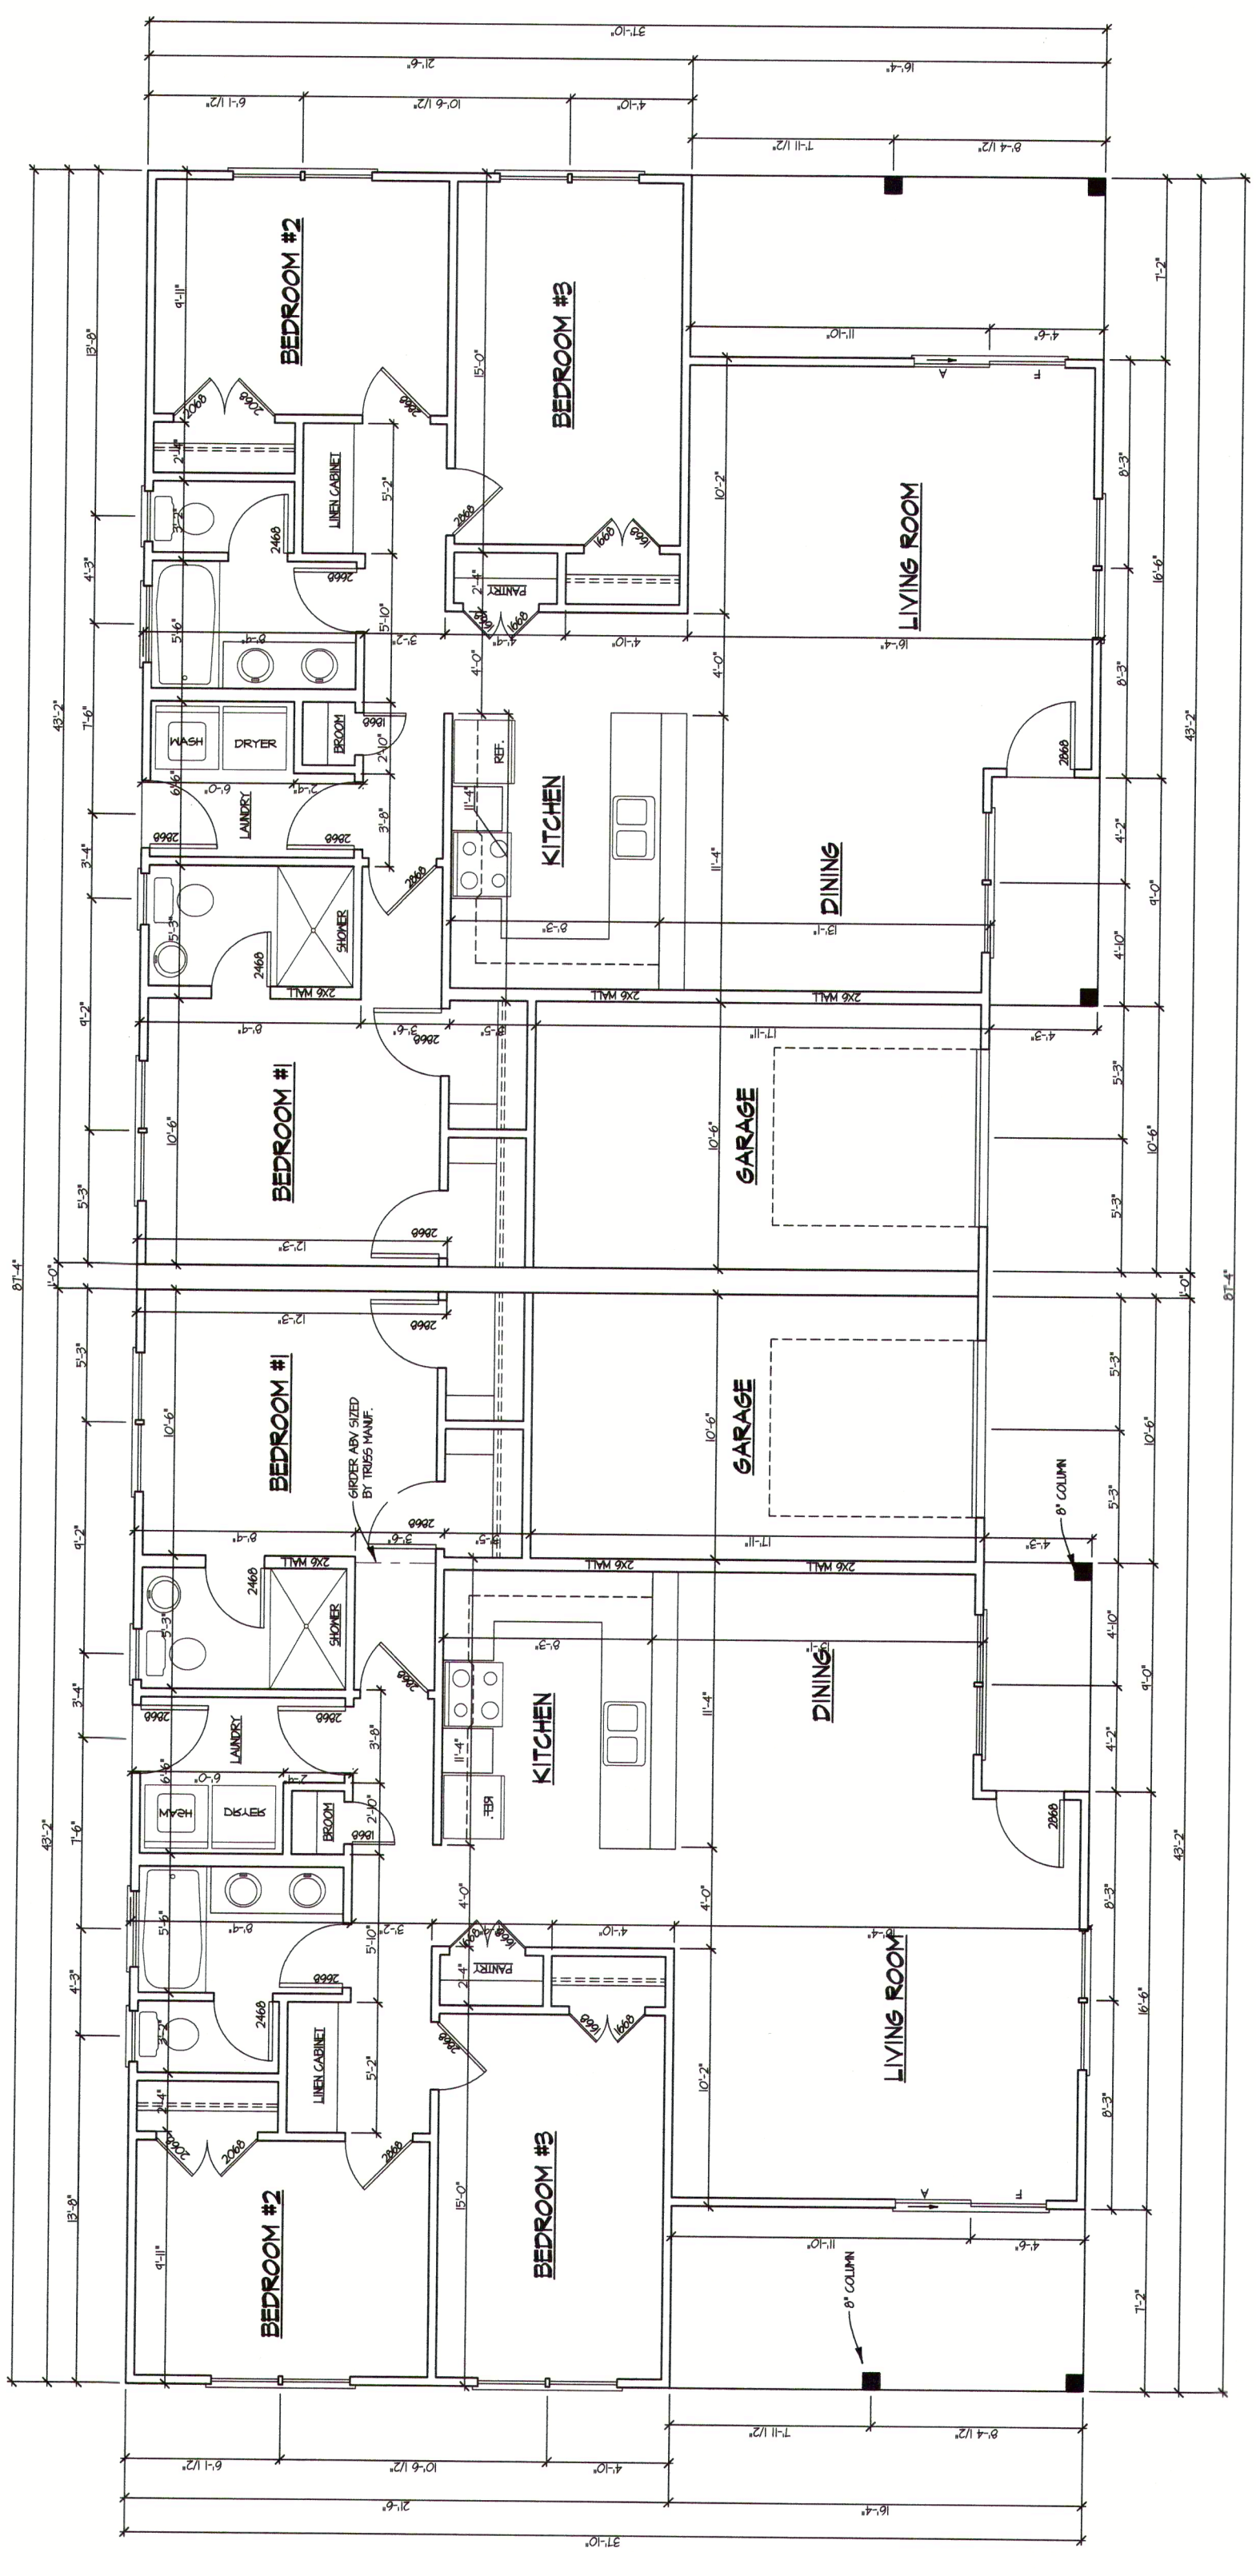

INTERIOR FOOTINGS MAY BE NEEDED DEPENDS ON TRUSS DRAWINGS TO BE PROVIDED BY TRUSS MANUFACTURE. BUILDER IS RESPONSIBLE FOR COORDINATING PRIOR TO CONSTRUCTION.

FLOOR PLAN
SCALE: 1/4" = 1'-0"