


CONTRACTOR SHALL VERIFY ALL
DIMENSIONS AND CONDITIONS
PRIOR TO BEGINNING WORK.
CONTRACTOR IS RESPONSIBLE FOR
COMPLIANCE WITH ALL STATE
AND LOCAL BUILDING CODES AND
ORDINANCES. The Home Page
ASSUMES NO LIABILITY FOR SITE
CONDITIONS, CONSTRUCTION
METHODS, STRUCTURAL SOLUTIONS
OR ANY DEVIATION OF THESE PLANS.

Jose Moreno
Mingo

The Home Page
5238 COLORADO RD, BAILEY, NC 27807
(919) 618-1145 MOBILE
THEHOMEPAGE.DESIGNS@GMAIL.COM

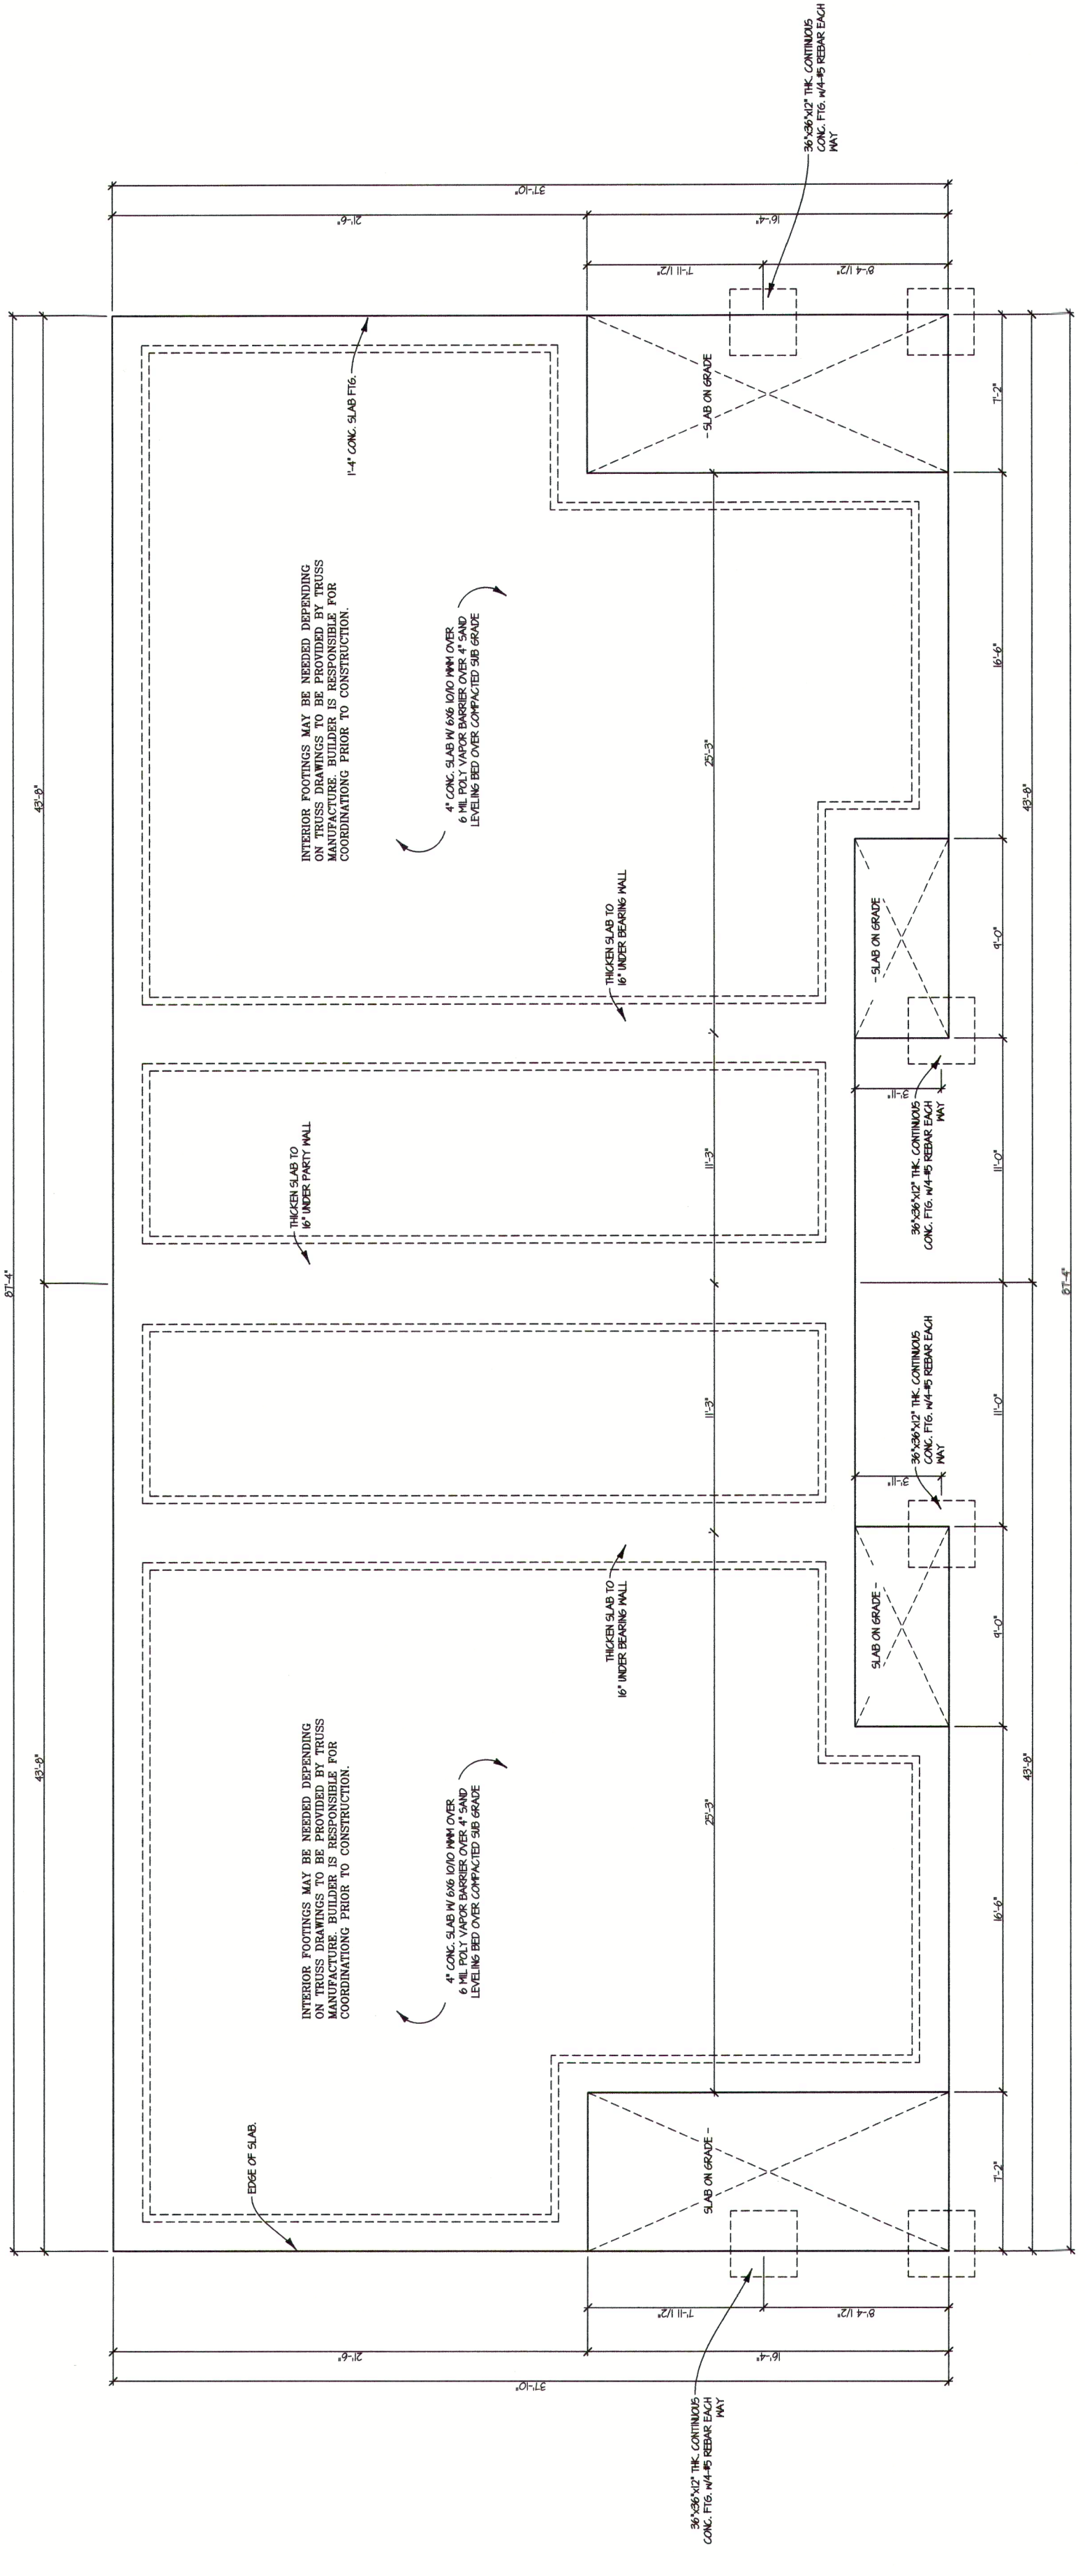

FOUNDATION PLAN
SCALE: 1/4" = 1'-0"