


Bonnett-Misler 18

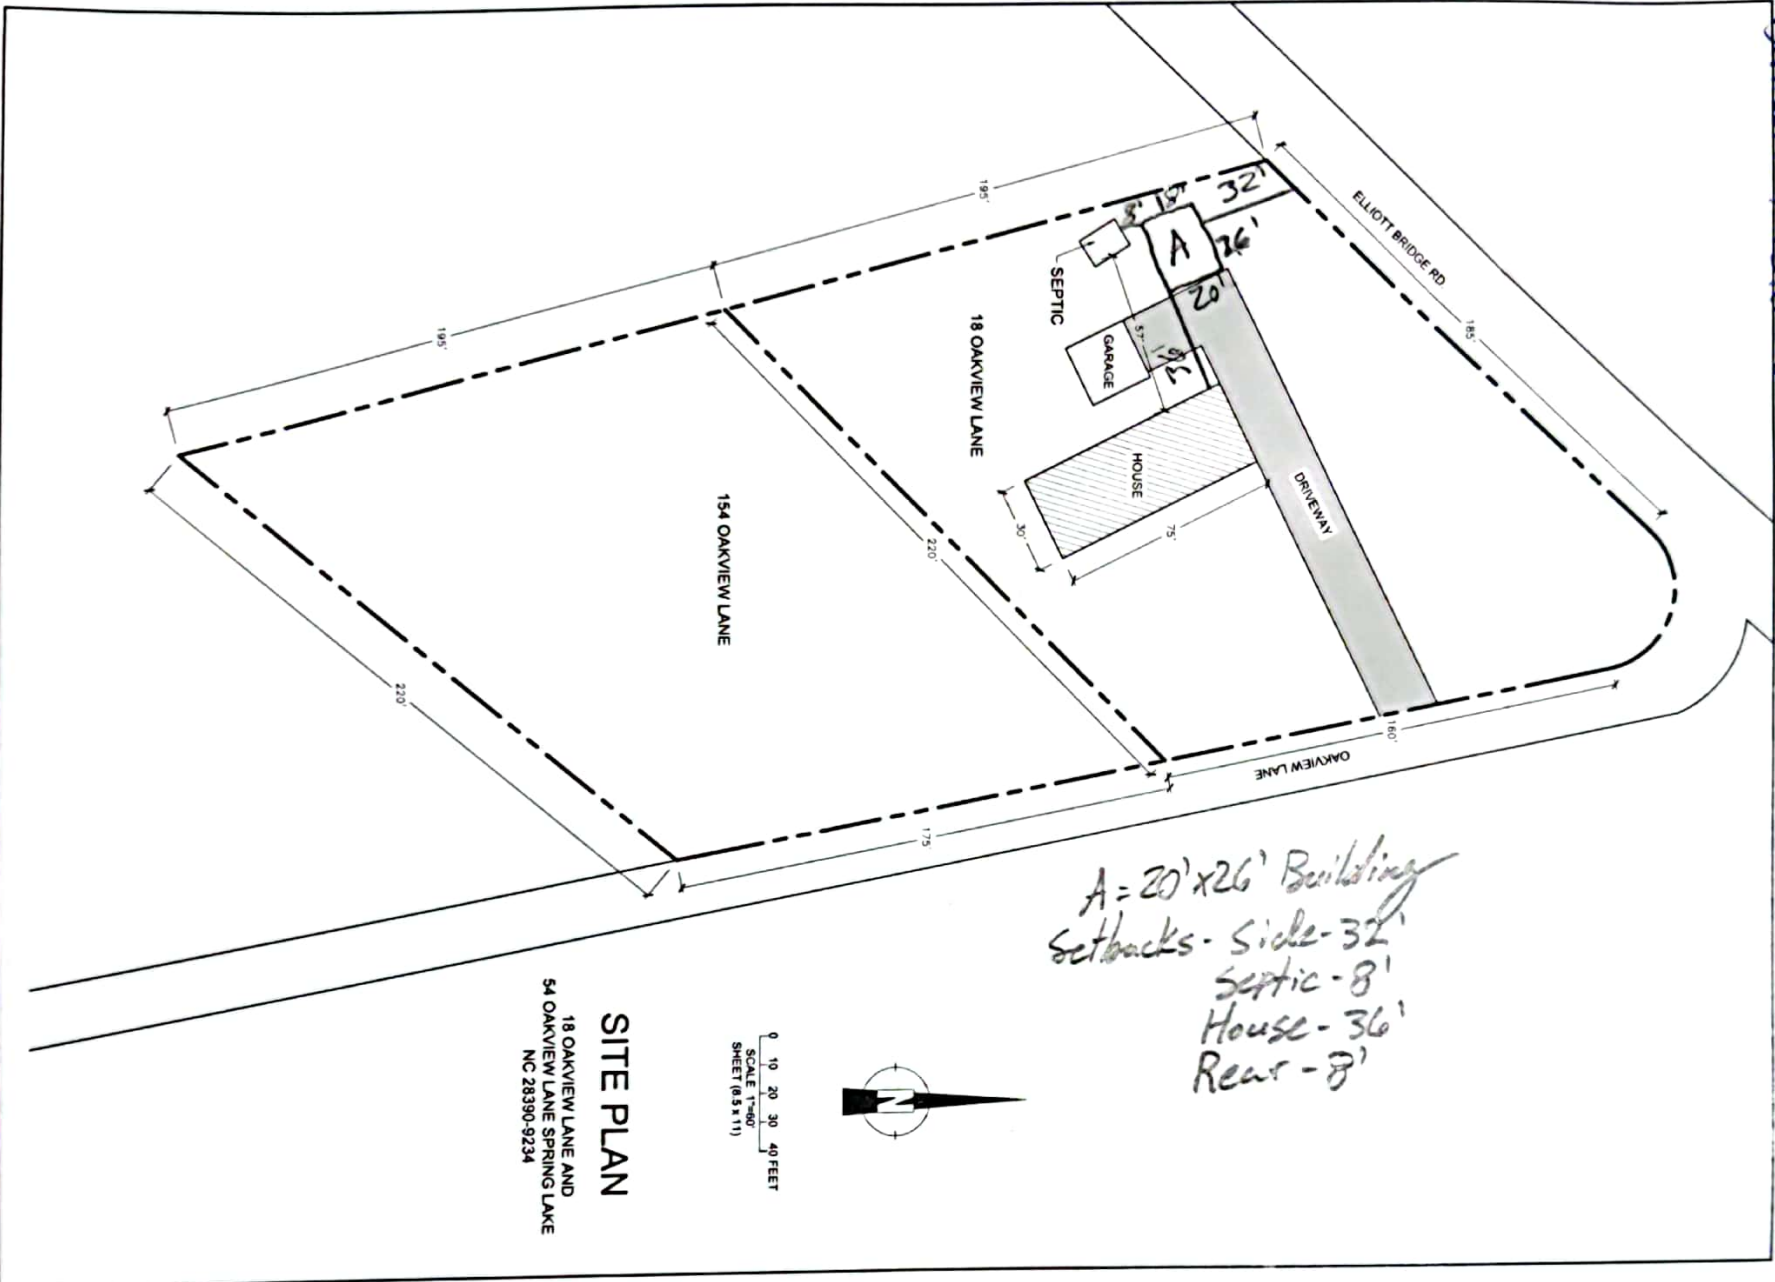

A = 20' x 26' Building
Setbacks - Side - 32'
Septic - 8'
House - 36'
Rear - 8'

SITE PLAN
18 OAKVIEW LANE AND
54 OAKVIEW LANE SPRING LAKE
NC 28390-9234

0 10 20 30 40 FEET
SCALE 1"=80'
SHEET (8.5 x 11)

