


file
17 JAN 23

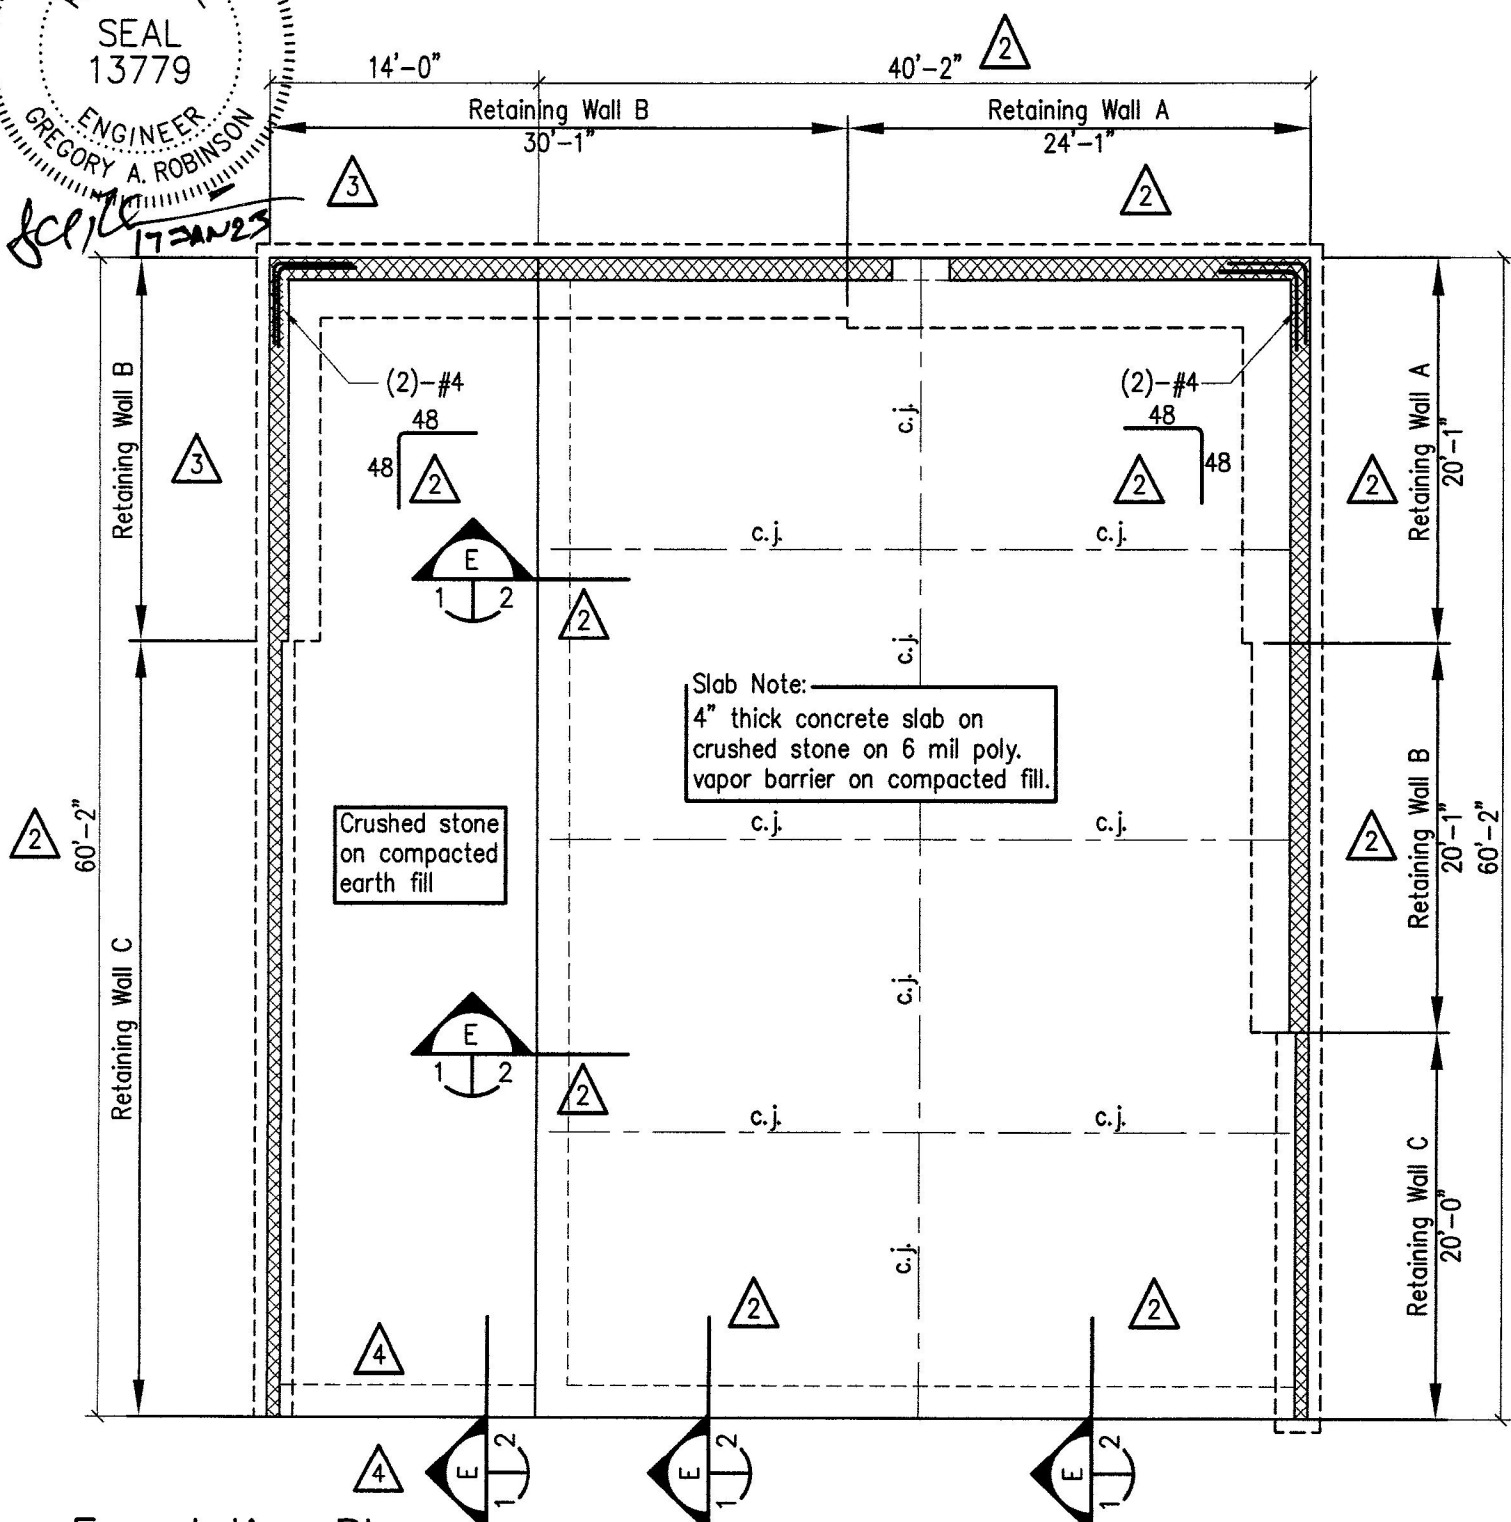

Slab Note:
4" thick concrete slab on
crushed stone on 6 mil poly.
vapor barrier on compacted fill.

Crushed stone
on compacted
earth fill

Foundation Plan

Notes:

- Coordinate dimensions with Bulldog Steel Structures drawings.
- c.j. denotes location of concrete crack control joint.

FOUNDATION PLAN Scale: 1"=10'-0"



GREG ROBINSON, P.E.
CONSULTING ENGINEER

6512 Six Forks Road, Suite 403A
Raleigh, North Carolina 27615
(919) 846-4752 (919) 847-0455 fax
info@gar-pe.com

Garage/Storage Building, Hicks Residence

231 Glovers Lane

Coats, North Carolina

Drawn: GAR GARPE #22040

Date 15DEC22 Revision 1 20DEC22 2 29DEC22 3 16JAN23 4 17JAN23

1

1 of 5

