


1634123

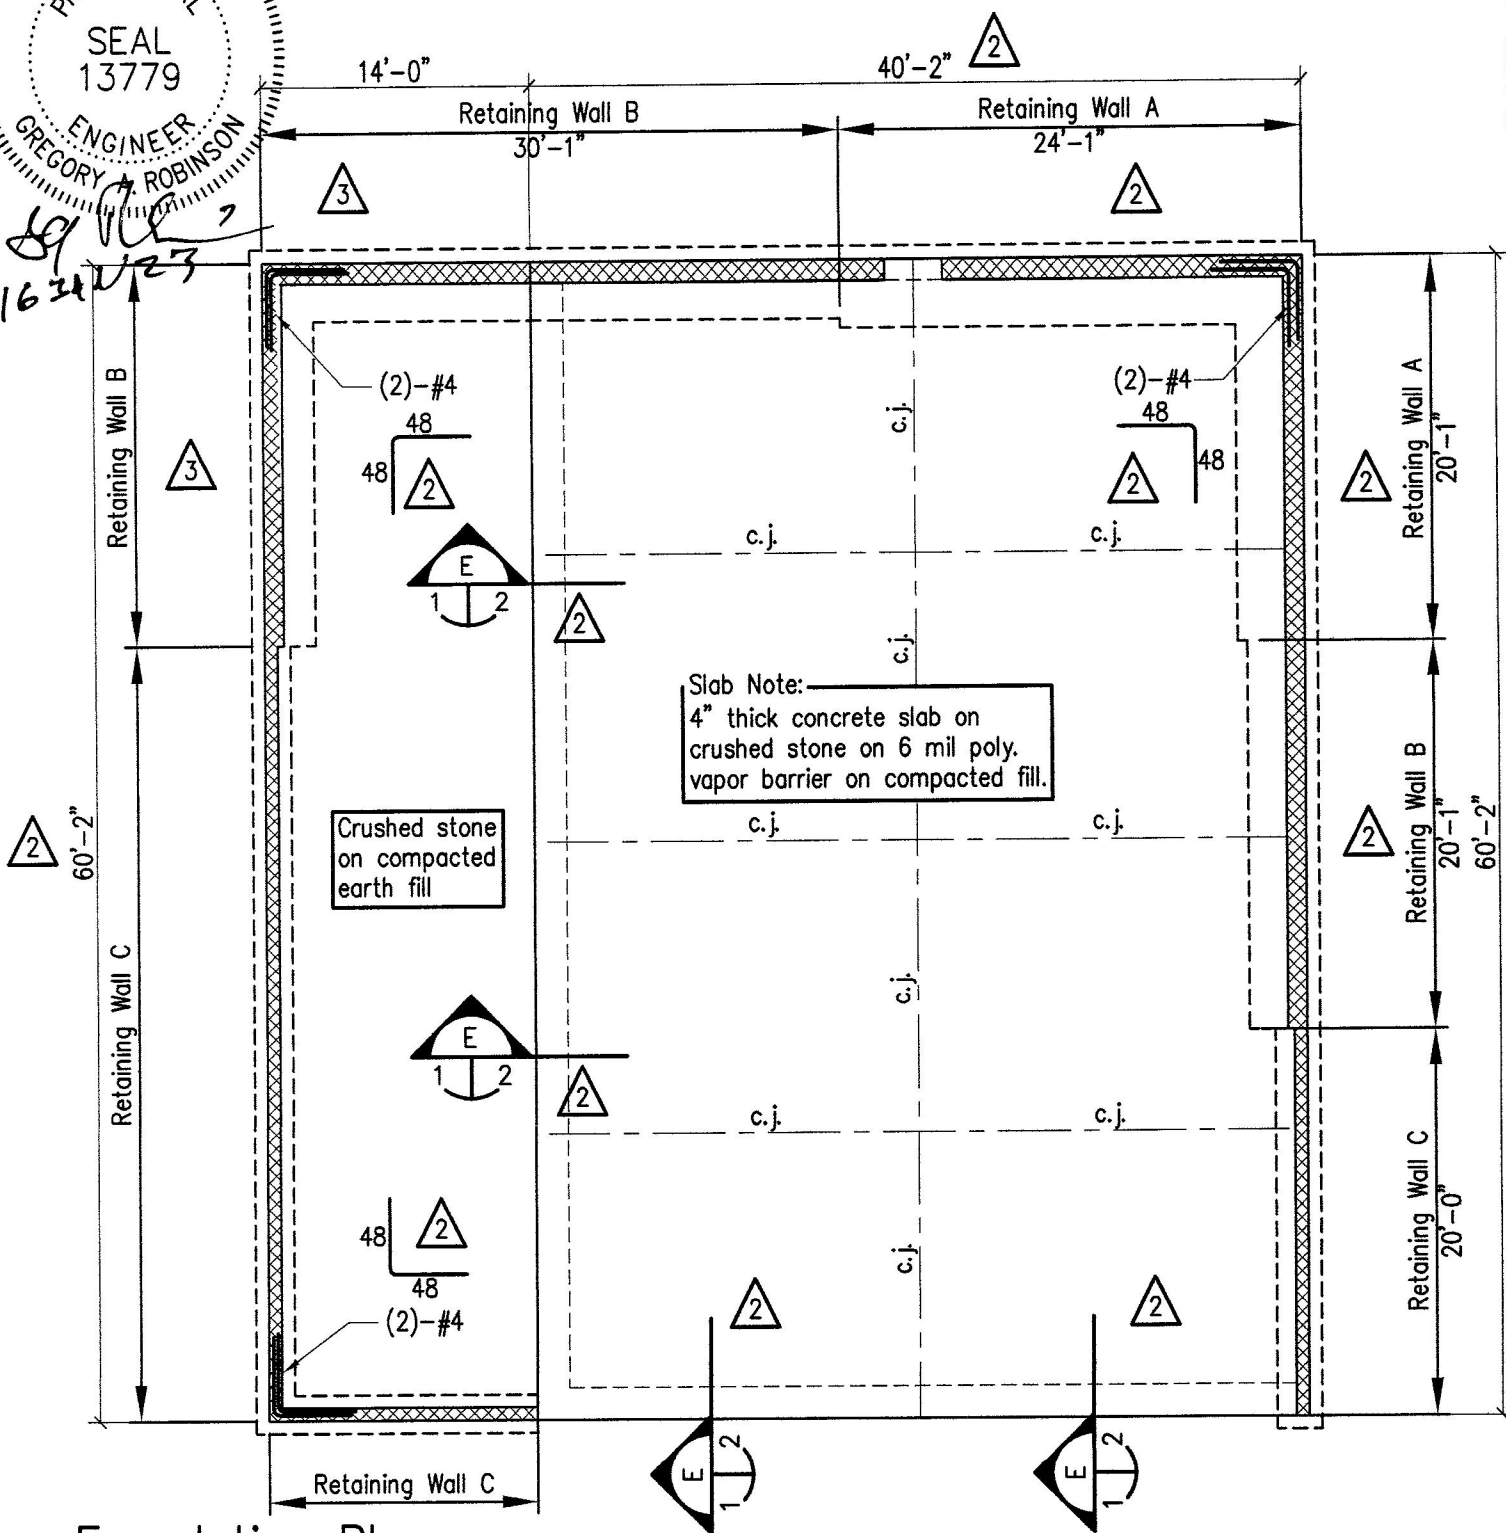


Slab Note:  
4" thick concrete slab on  
crushed stone on 6 mil poly.  
vapor barrier on compacted fill.

Crushed stone  
on compacted  
earth fill

### Foundation Plan

Notes:  
1. Coordinate dimensions with Bulldog Steel Structures drawings.  
2. c.j. denotes location of concrete crack control joint.

FOUNDATION PLAN      Scale: 1"=10'-0"

	<b>GREG ROBINSON, P.E.</b> CONSULTING ENGINEER	Garage/Storage Building, Hicks Residence	<div style="font-size: 2em; font-weight: bold;">1</div> 1 of 5
	6512 Six Forks Road, Suite 403A Raleigh, North Carolina 27615 (919) 846-4752 (919) 847-0455 Fax info@gar-pe.com	231 Glovers Lane	
		Coats, North Carolina	
		Drawn: GAR <span style="float: right;">GARPE #22040</span>	
		Date 15DEC22 Revision <span style="display: inline-block; border: 1px solid black; padding: 2px;">1</span> 20DEC22 <span style="display: inline-block; border: 1px solid black; padding: 2px;">2</span> 29DEC22 <span style="display: inline-block; border: 1px solid black; padding: 2px;">3</span> 16JAN23	