


RIGHT ELEVATION  
SCALE:  $\frac{3}{16}'' = 1'$

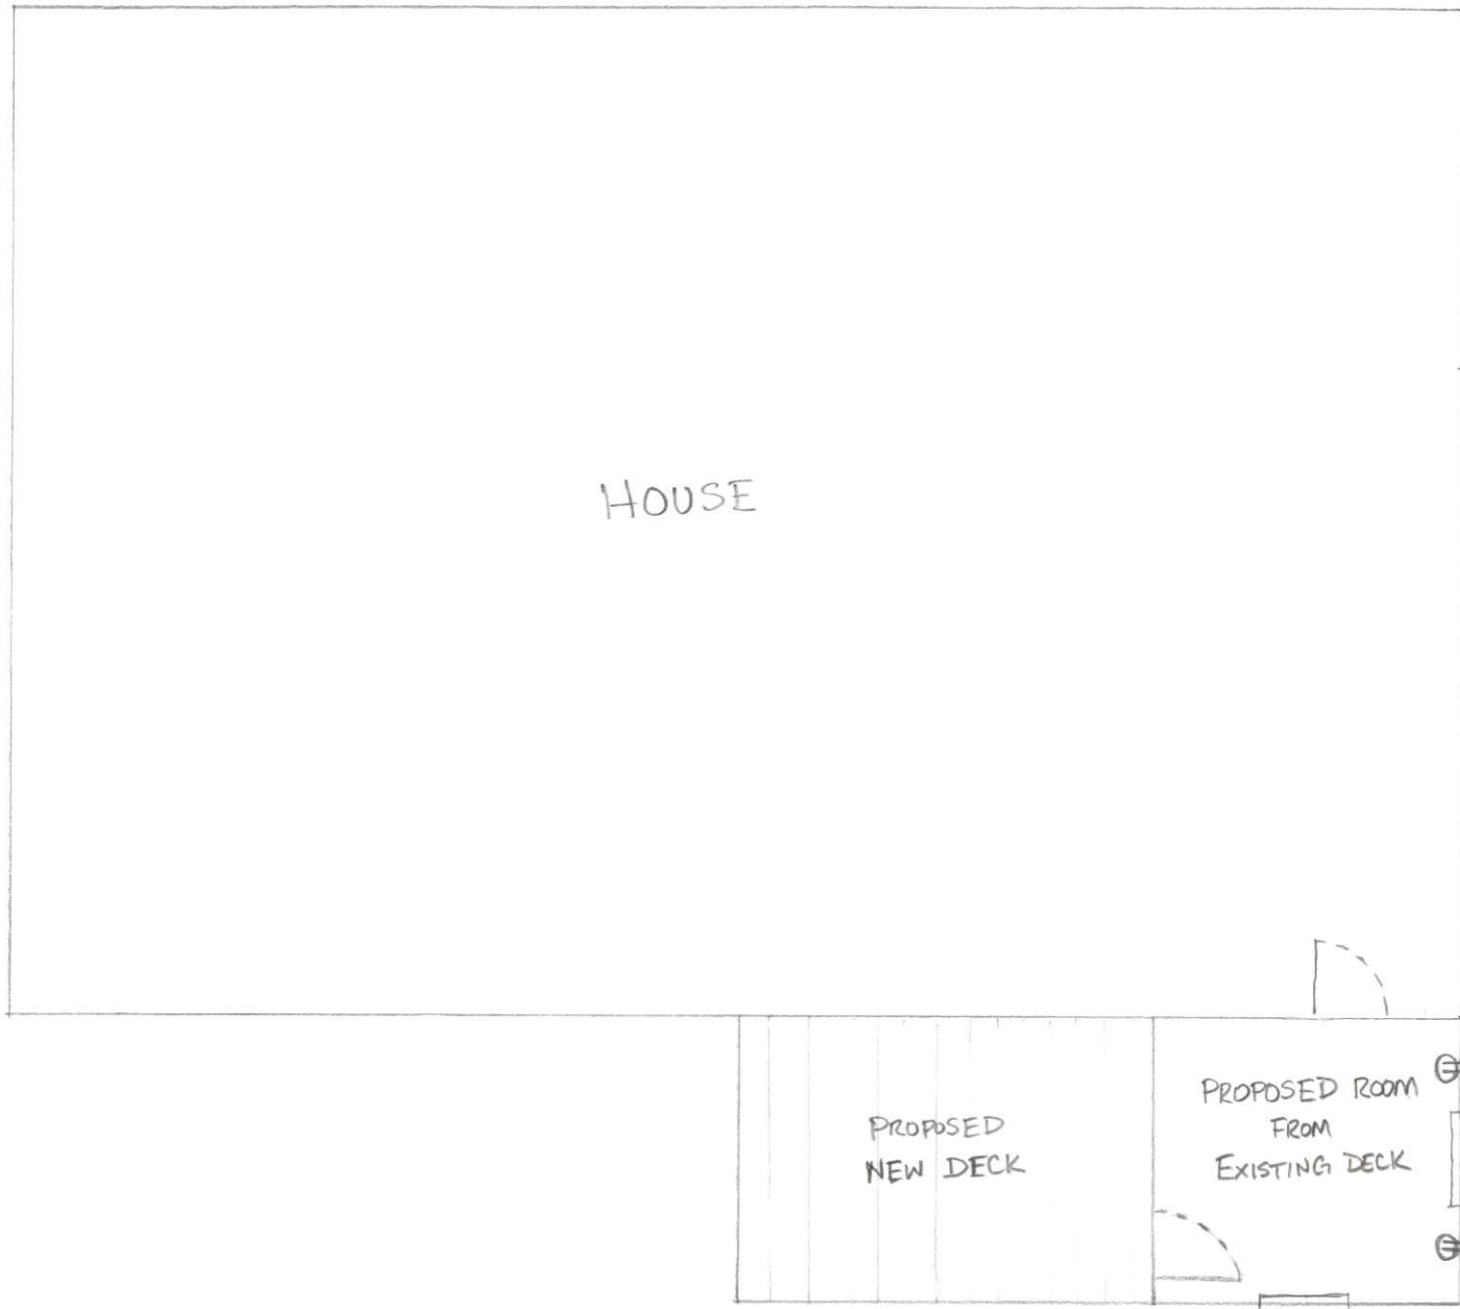


HOUSE

PROPOSED  
NEW DECK


PROPOSED ROOM  
FROM  
EXISTING DECK

TWO ADDED  
OUTLETS

FLOOR PLAN

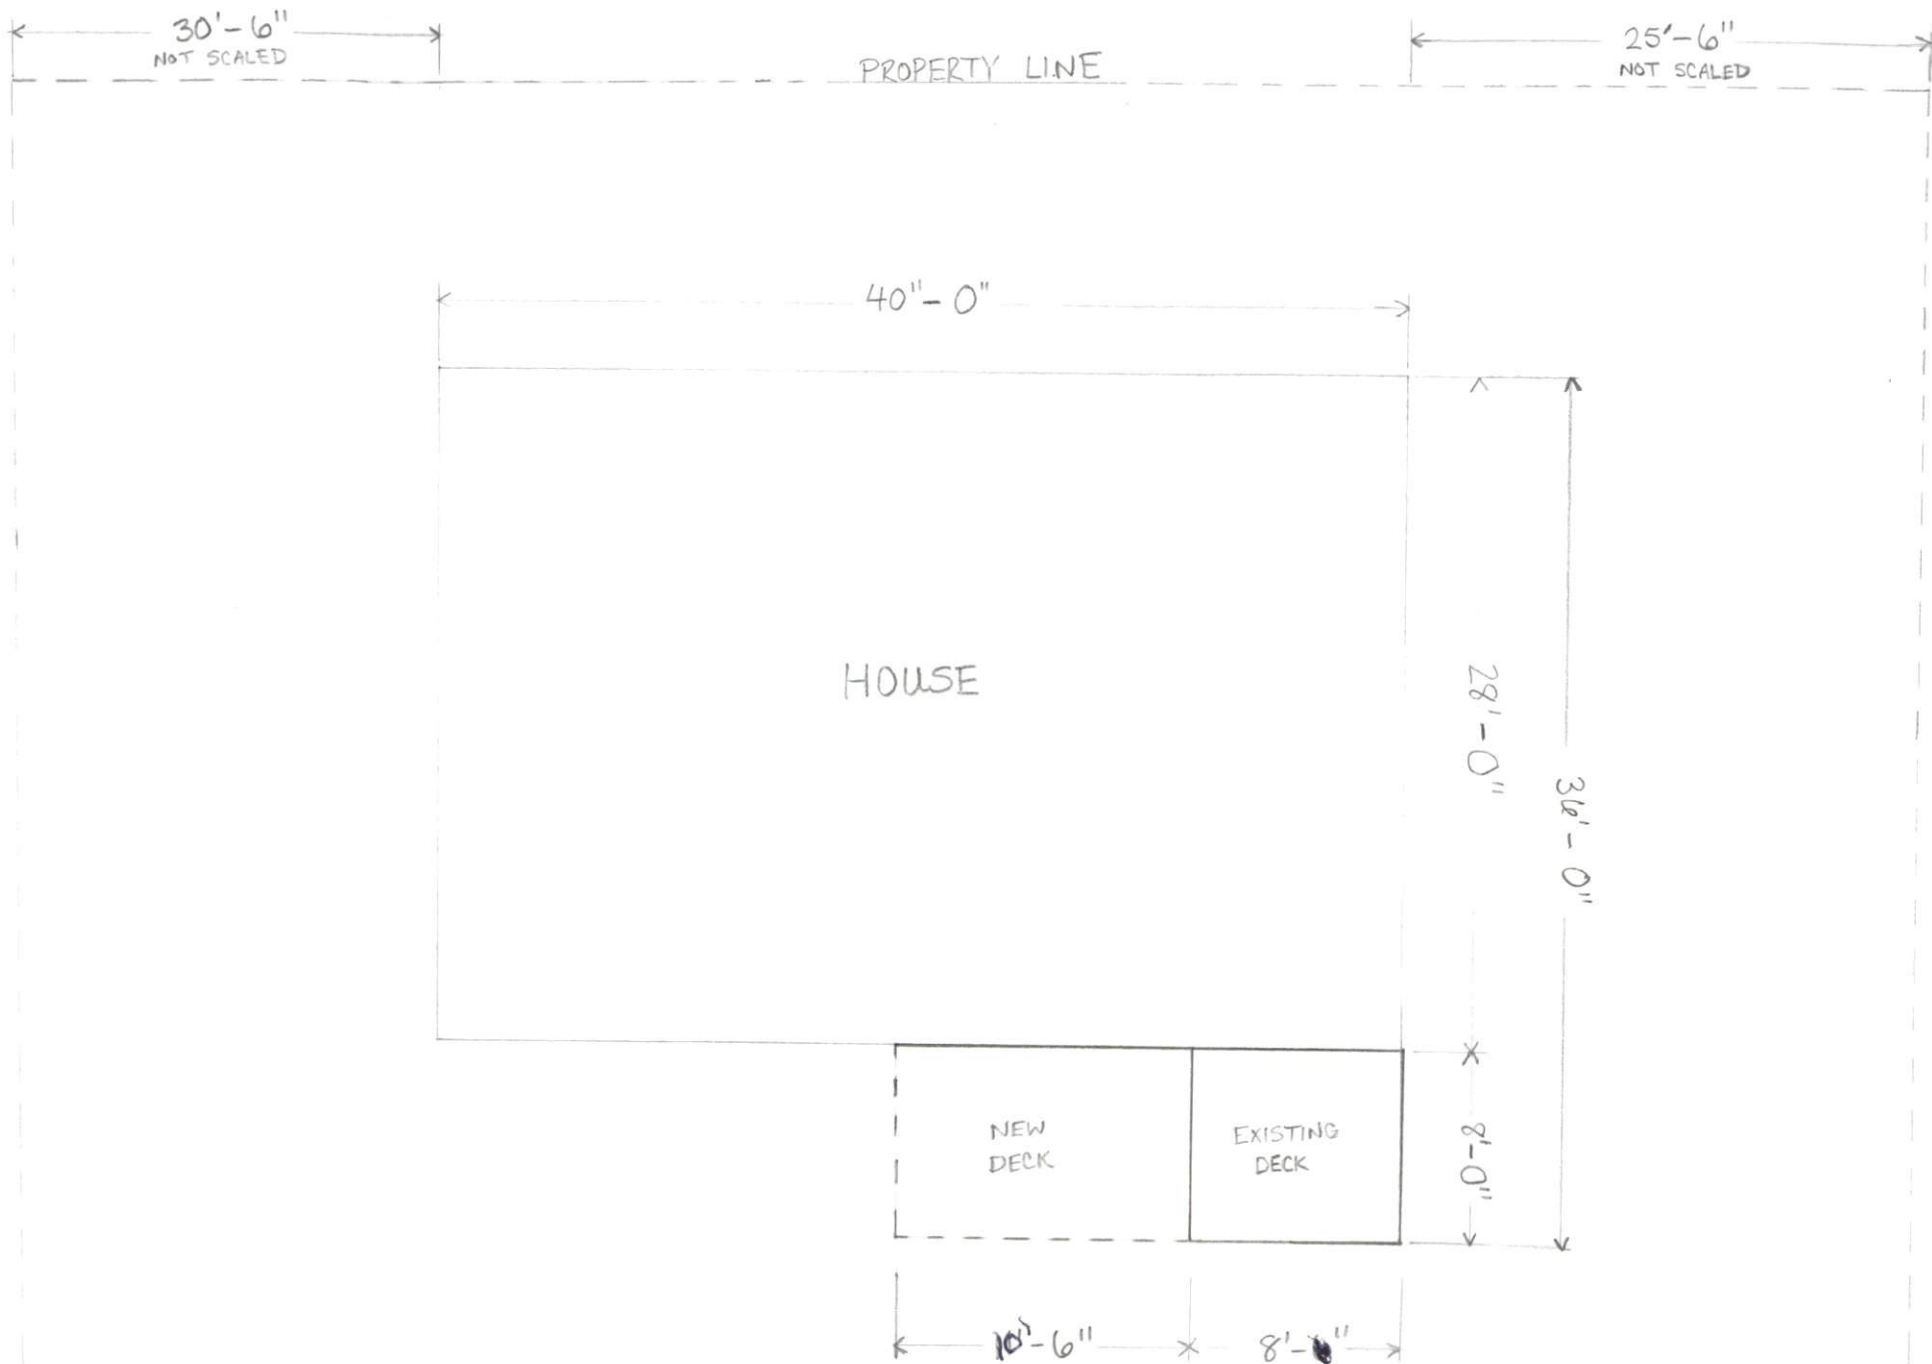

TOP VIEW  
SCALE: 1/8" = 1'

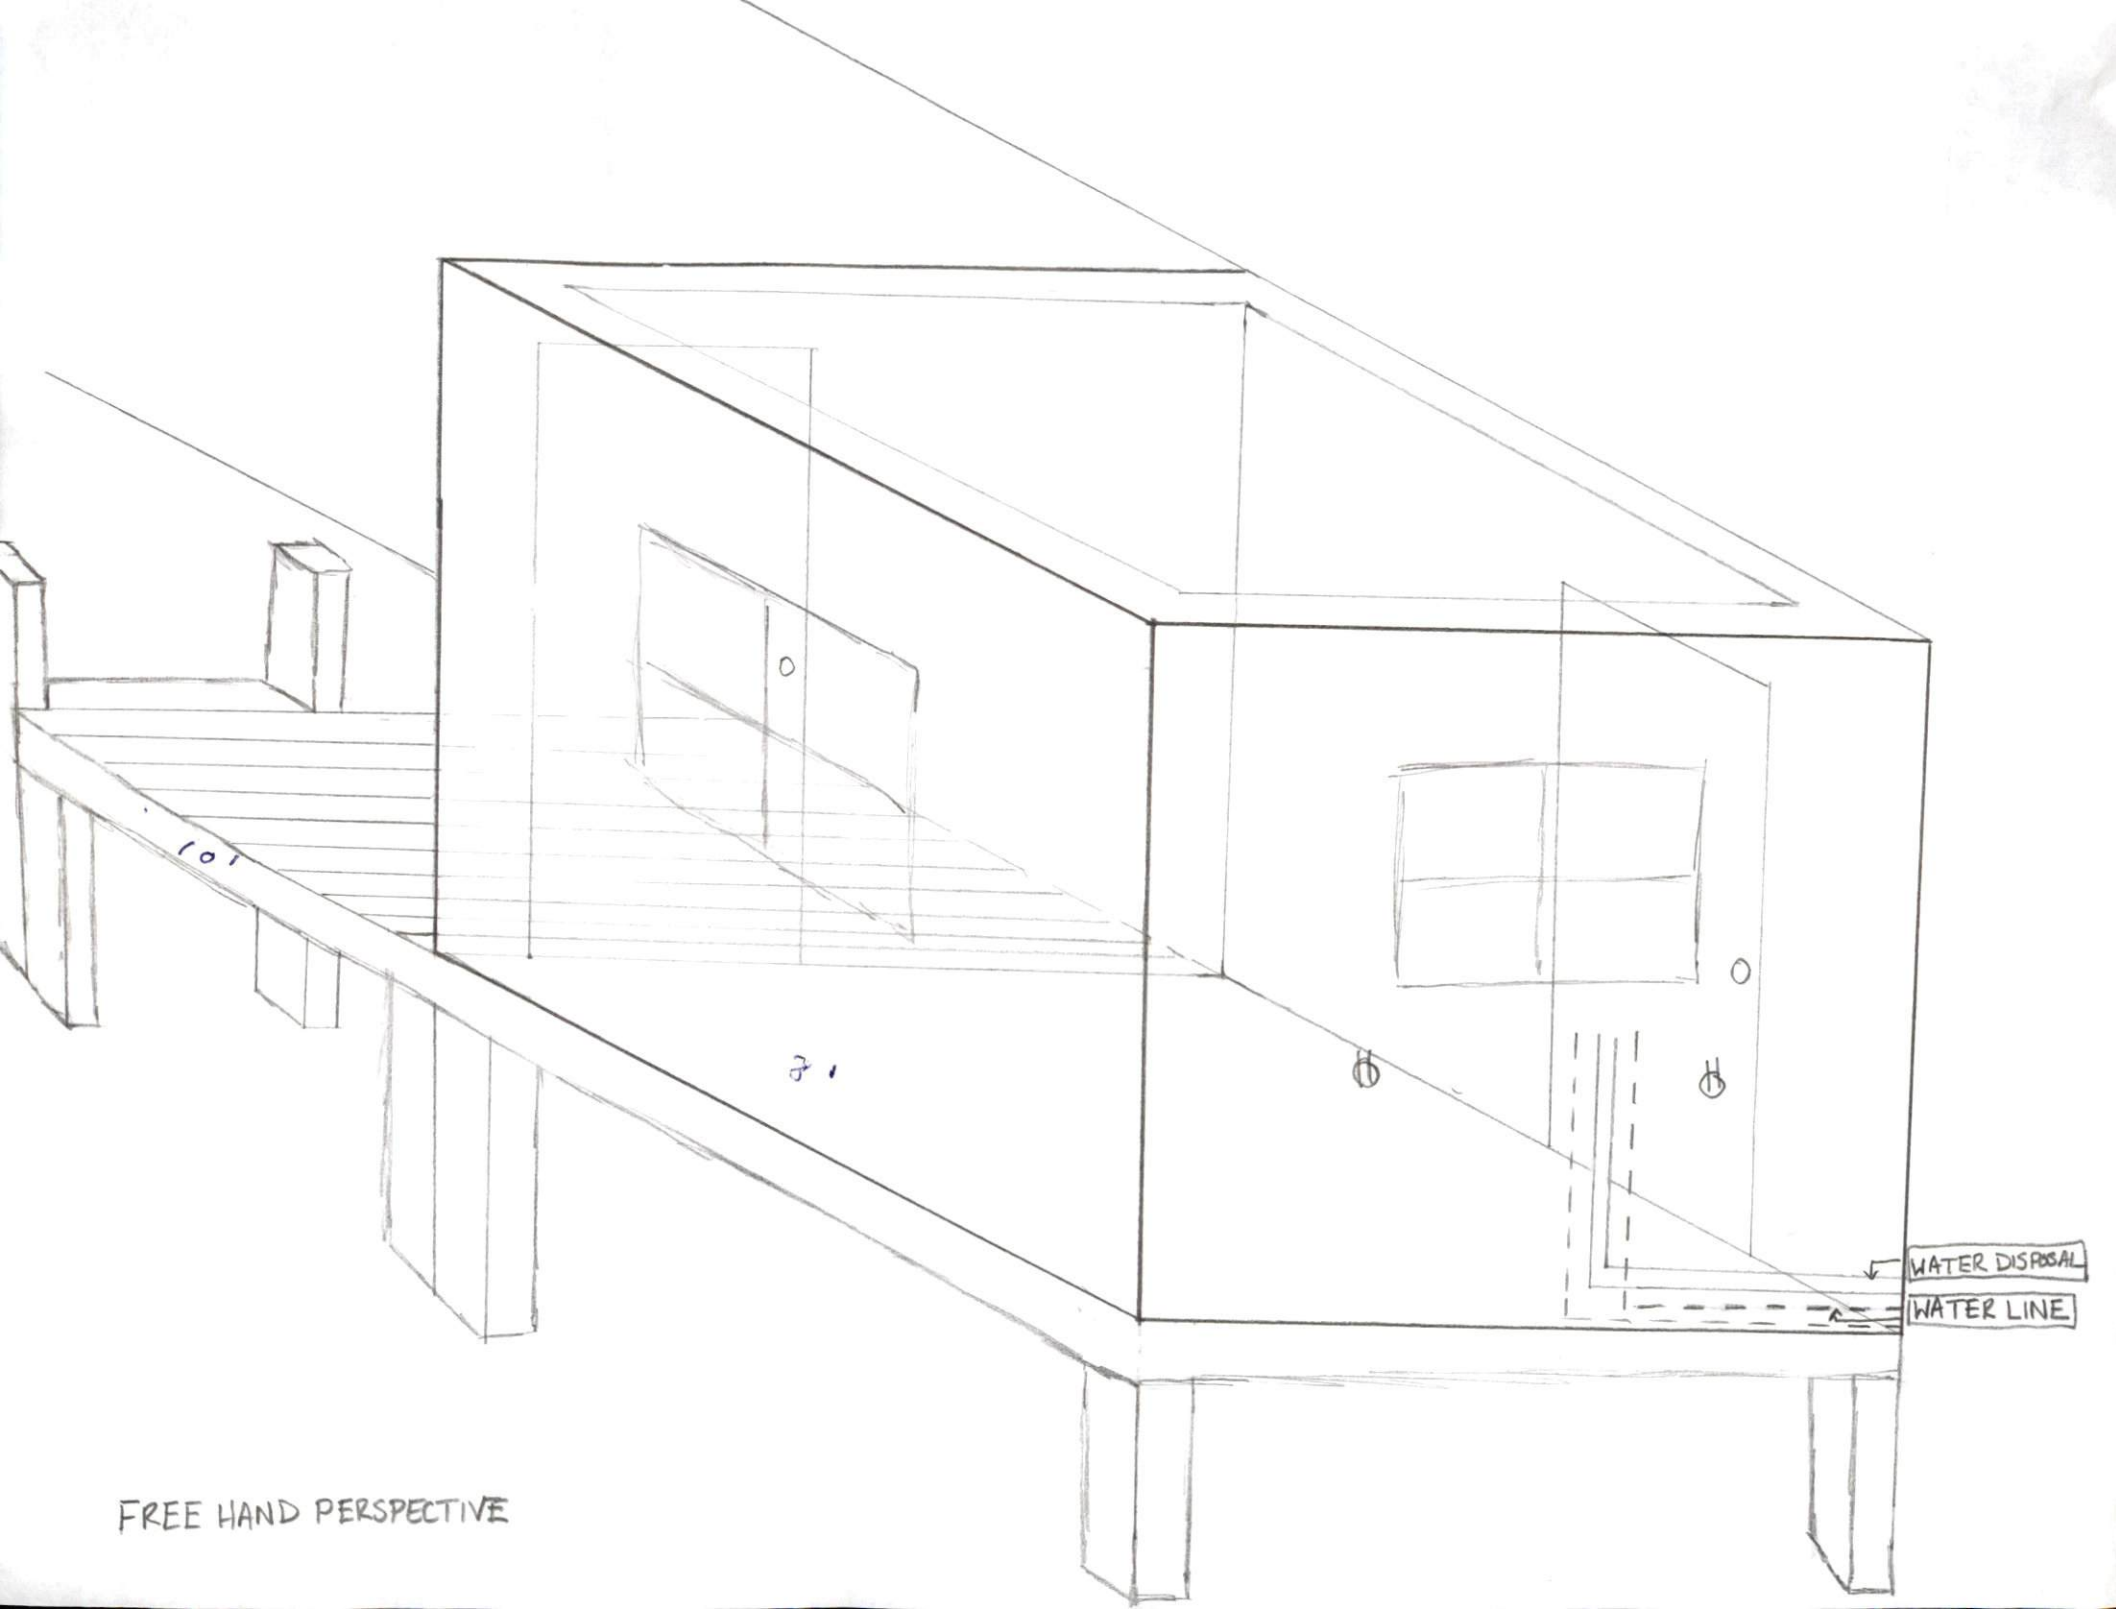

FREE HAND PERSPECTIVE