


Dotted line represents proposed porch



Site Plan

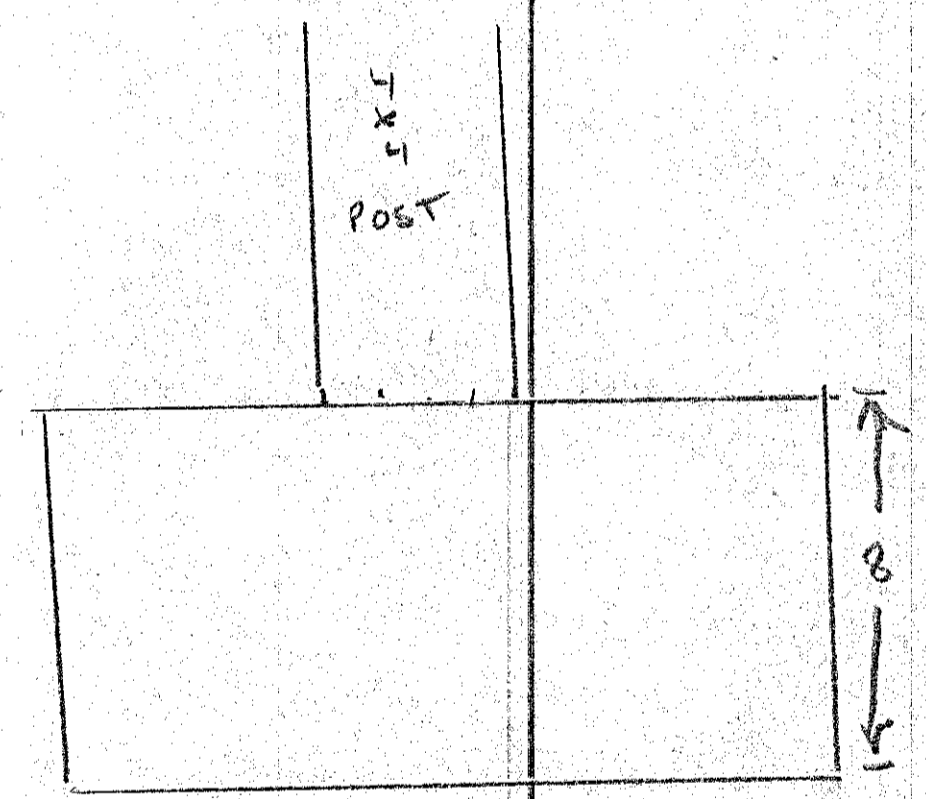


16x16 x8 Footer

Footer Plan

Palmquist Porch		7610 Overhills Rd Spring Lake NC 28390
SCALE:	APPROVED BY:	DRAWN BY: Riley
DATE:		REVISED:
Lot Plan / Foundation Plan		
Two Cats Construction 99249		DRAWING NUMBER 1

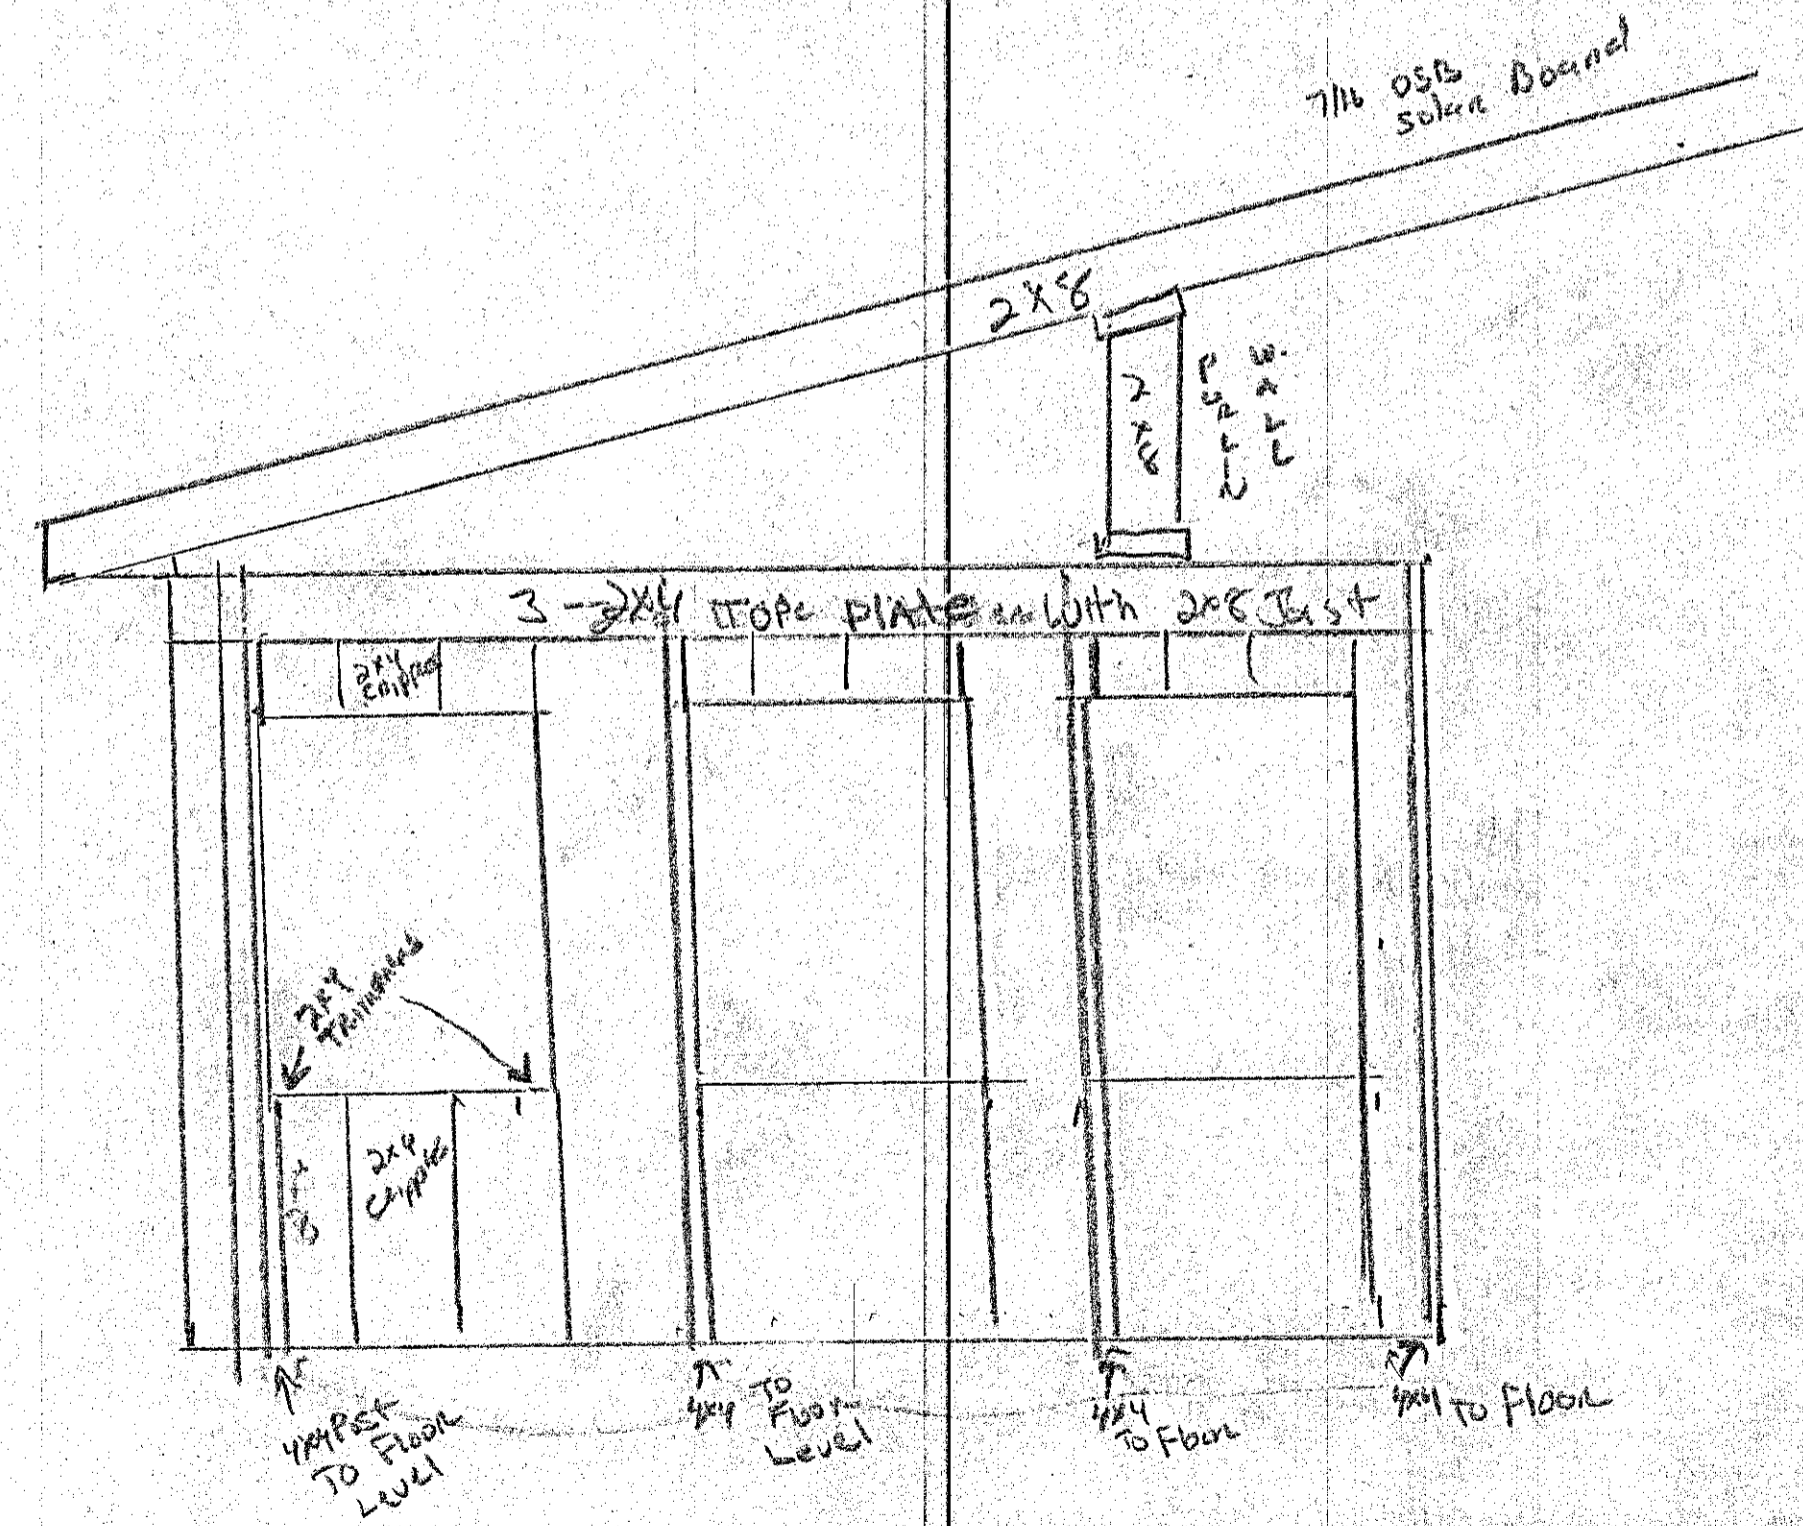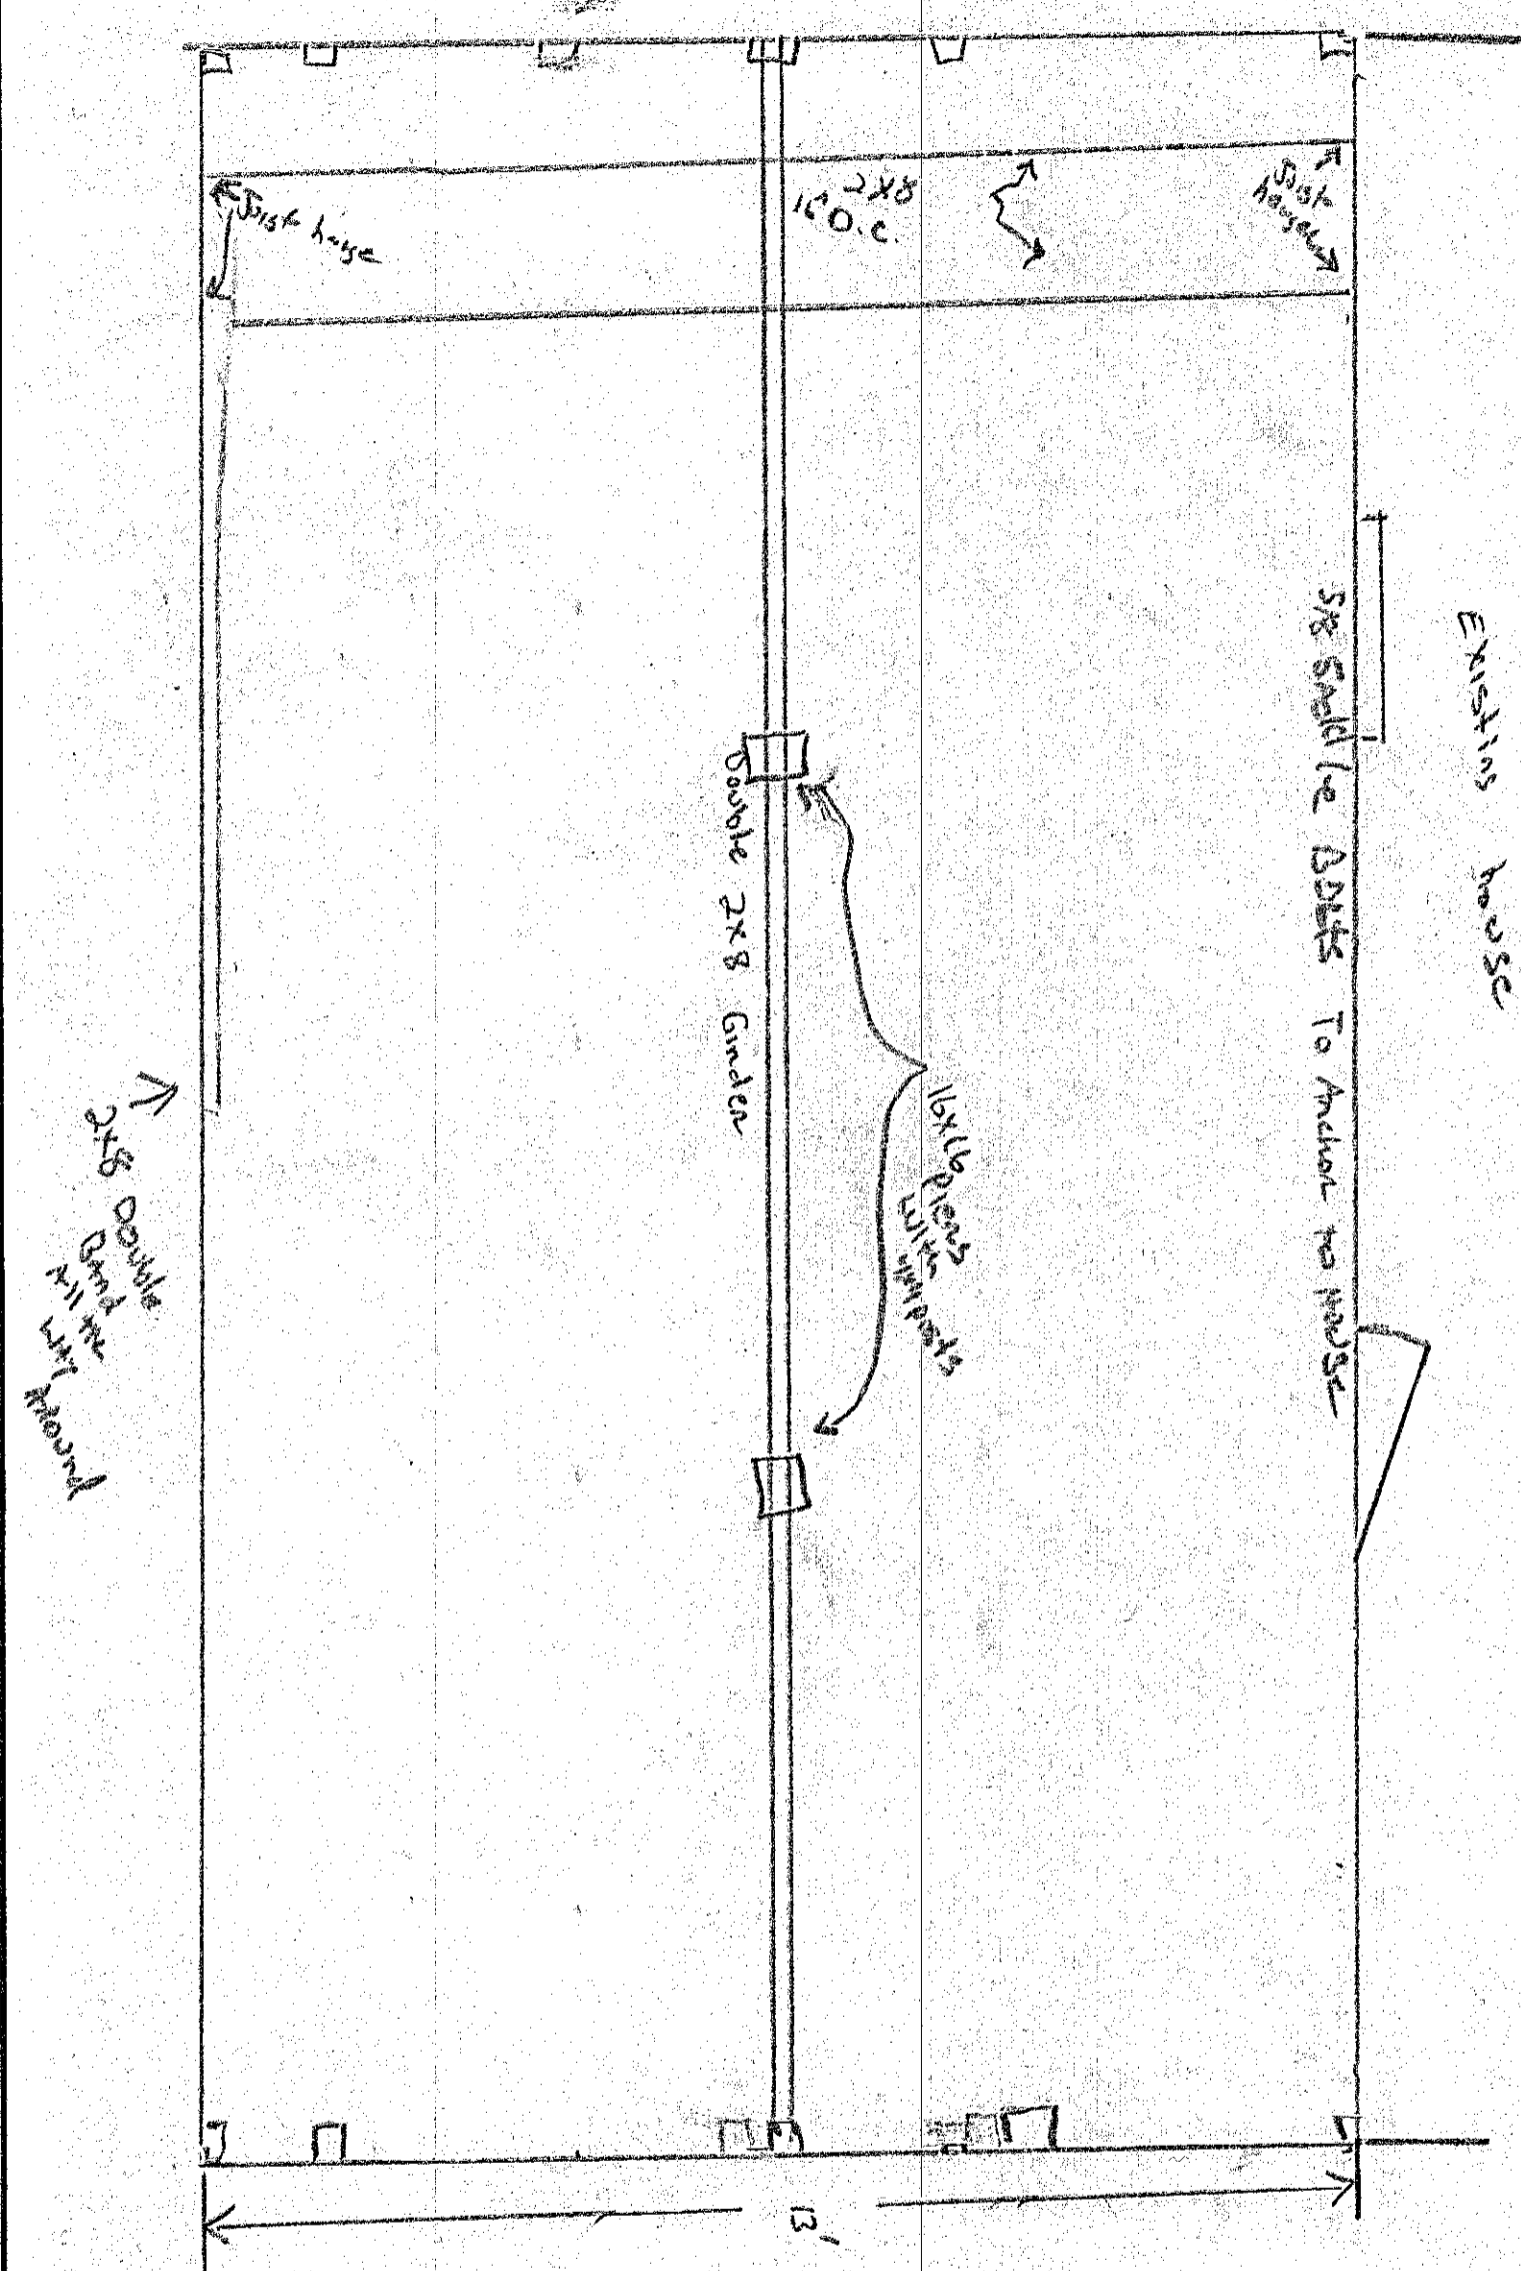

Palmquist Porch		7610 Overhills Rd Spring Lake NC 28390	
SCALE:	APPROVED BY:	DRAWN BY:	
DATE:		REVISED:	
Framing Plan and Details			
Two Cats Construction 99249			DRAWING NUMBER 2

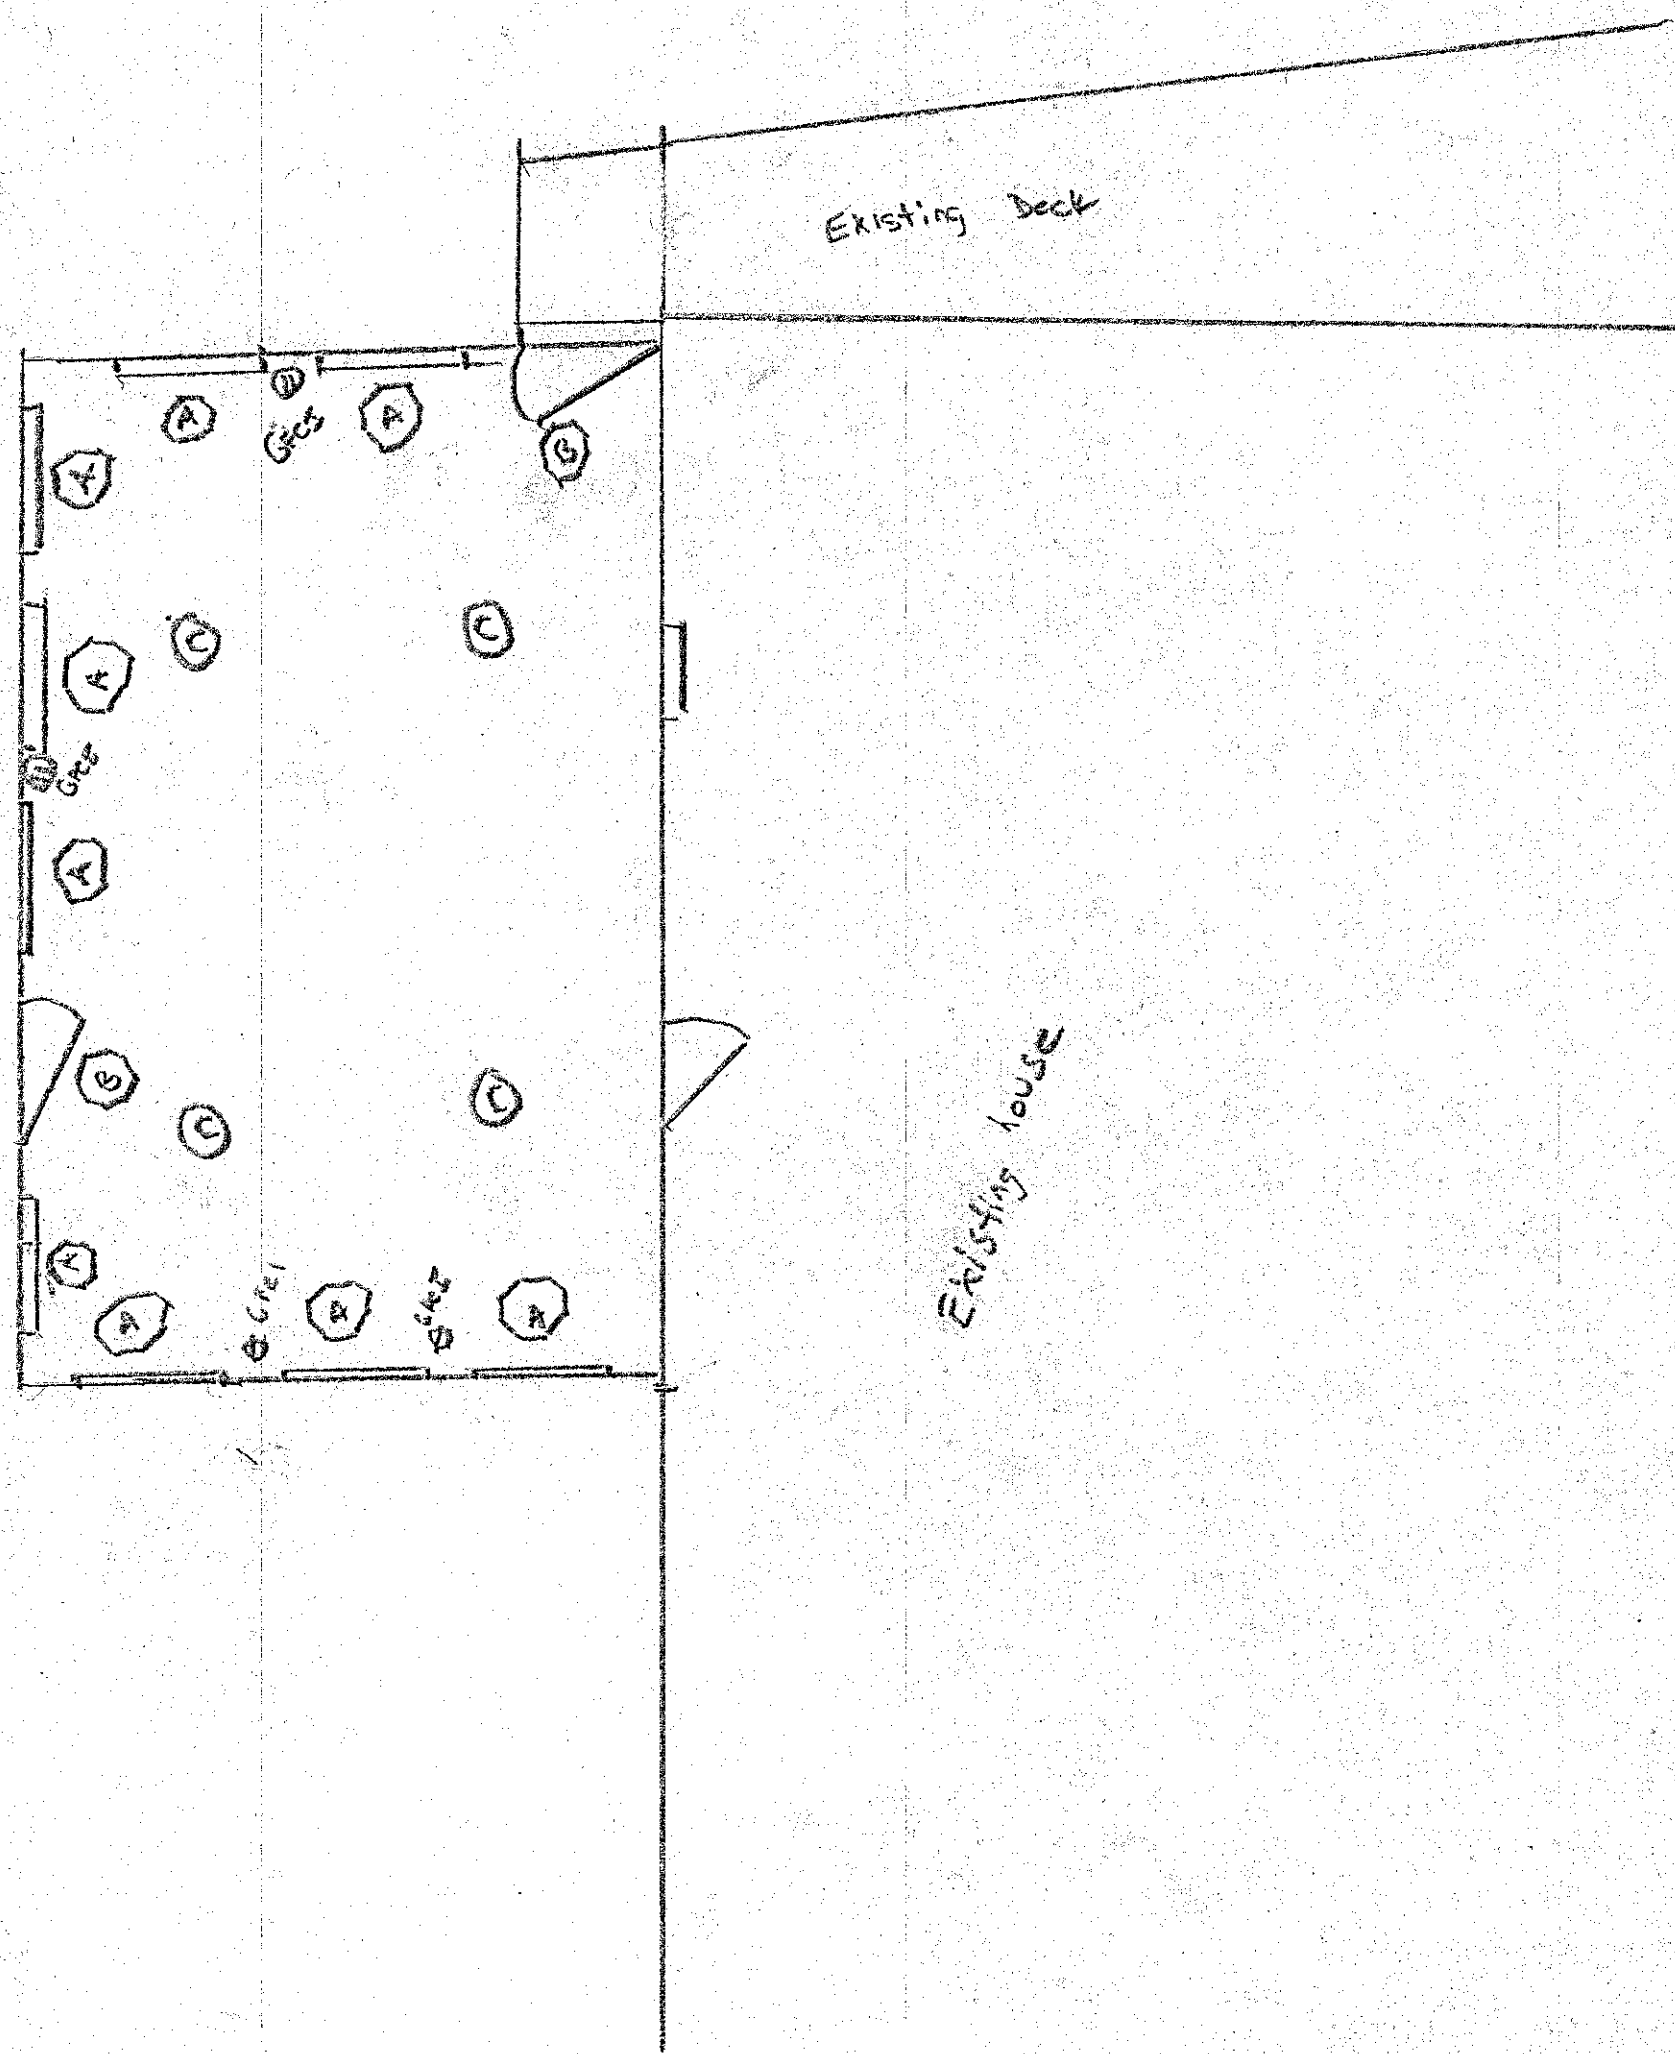

Finish Schedule	
A - 36" x 54" Screened opening	
B - 36" x 80" 4 Lite Door with Pet Door	
C - 42" indoor/outdoor ceiling fan	
Extension siding T1-11 painted	
Shingles - 3 Tab Desert Tan	

Palm Coast 7610 Overhills Rd Porch Spring Lake NC 28390	
SCALE:	APPROVED BY:
DATE:	REVISIONS:
Floor Plan / Finish Schedule	
Two Cats Construction 99249	DRAWING NUMBER 3