


FLOOD ZONE HAZARD ZONE: X  
 MAP: 3720096400K - PANEL: 0364  
 EFFECTIVE: 1 MAY 2007

*Fence 28' + feet outside prop line*

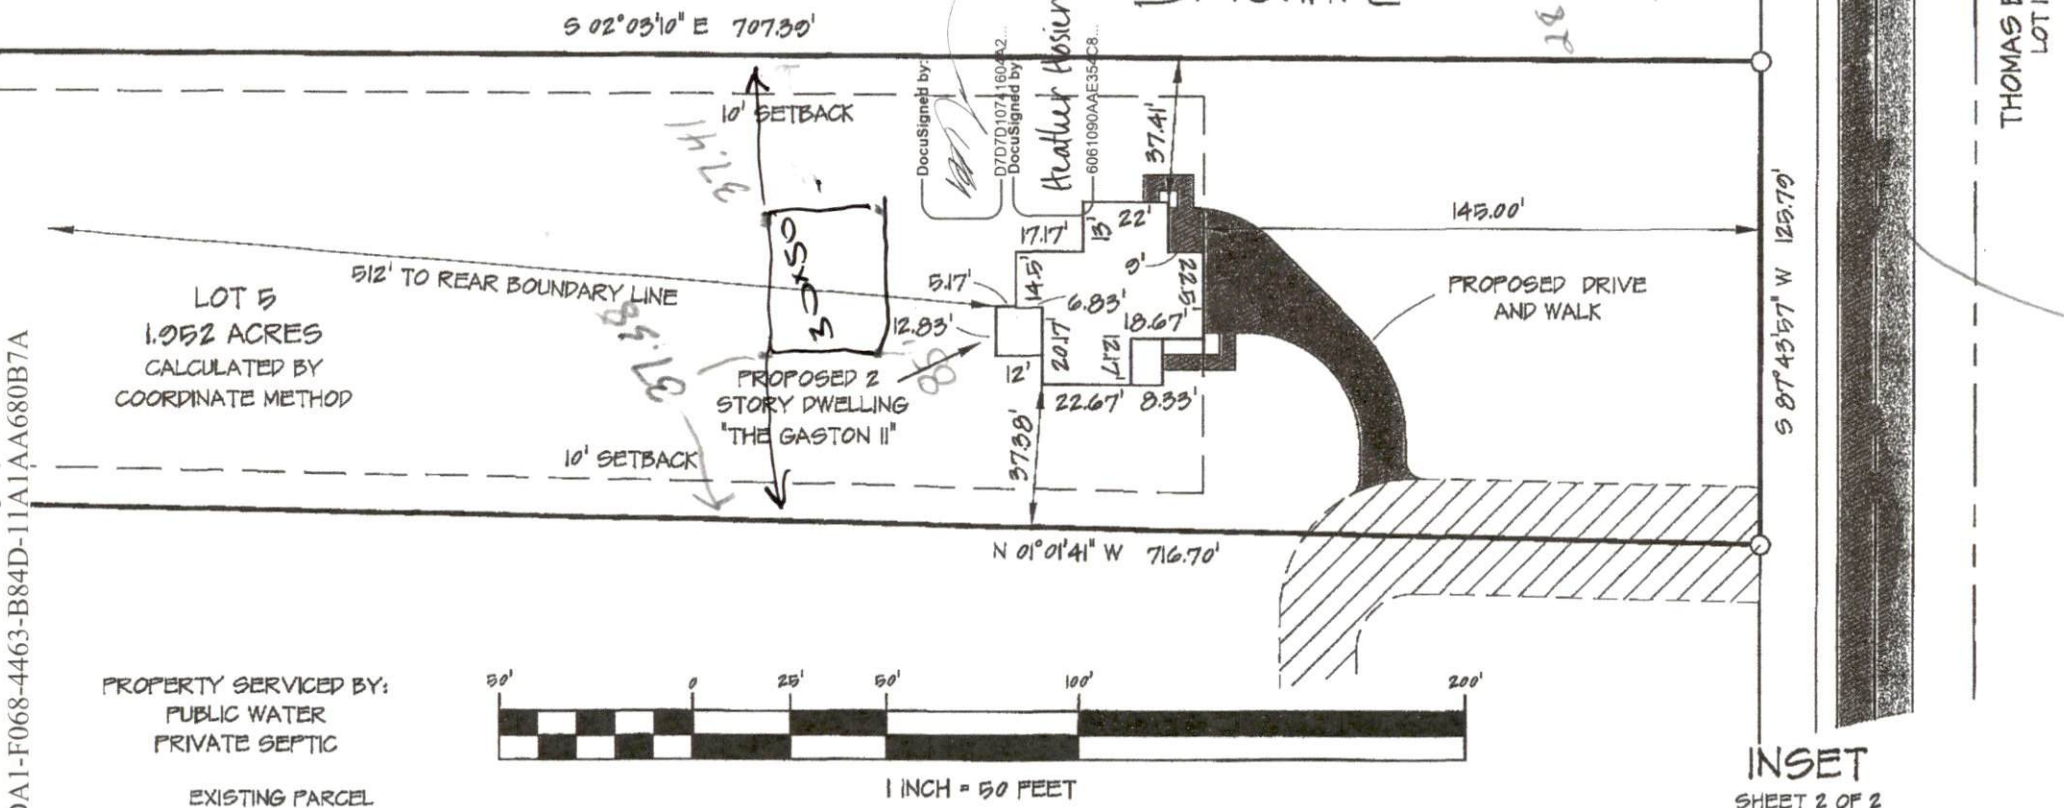

iSign Verified: 16580DA1-F068-4463-B84D-11A1AA680B7A

PROPERTY SERVICED BY:  
 PUBLIC WATER  
 PRIVATE SEPTIC



1 INCH = 50 FEET

INSET  
 SHEET 2 OF 2

SITE PLAN		CURRENT OWNER:		REVISIONS:		PROFESSIONALLY SURVEYED BY:	
LOT 5 THOMAS BLUFF JOSEY WILLIAMS ROAD		BLACKSTONE SOLUTIONS, INC. P.O. BOX 427 MAMERS, NC 27552		16 MARCH 2022 3 CAR GARAGE		ATLAS SURVEYING AND MAPPING 1503 OLD CARBANTON ROAD SANFORD, NC 27330 910 478-3045 FIRM: 1458	
LIMITS: NONE		COUNTY: HARNETT		DRAWN BY: SWM		CHECKED BY: SWM 2	
STATE: NORTH CAROLINA		TOWNSHIP: STEWART'S CREEK		DATE: 02/08/2022		DATE: 02/08/2022	



ATLAS SURVEYING AND MAPPING, INC.