



EXISTING

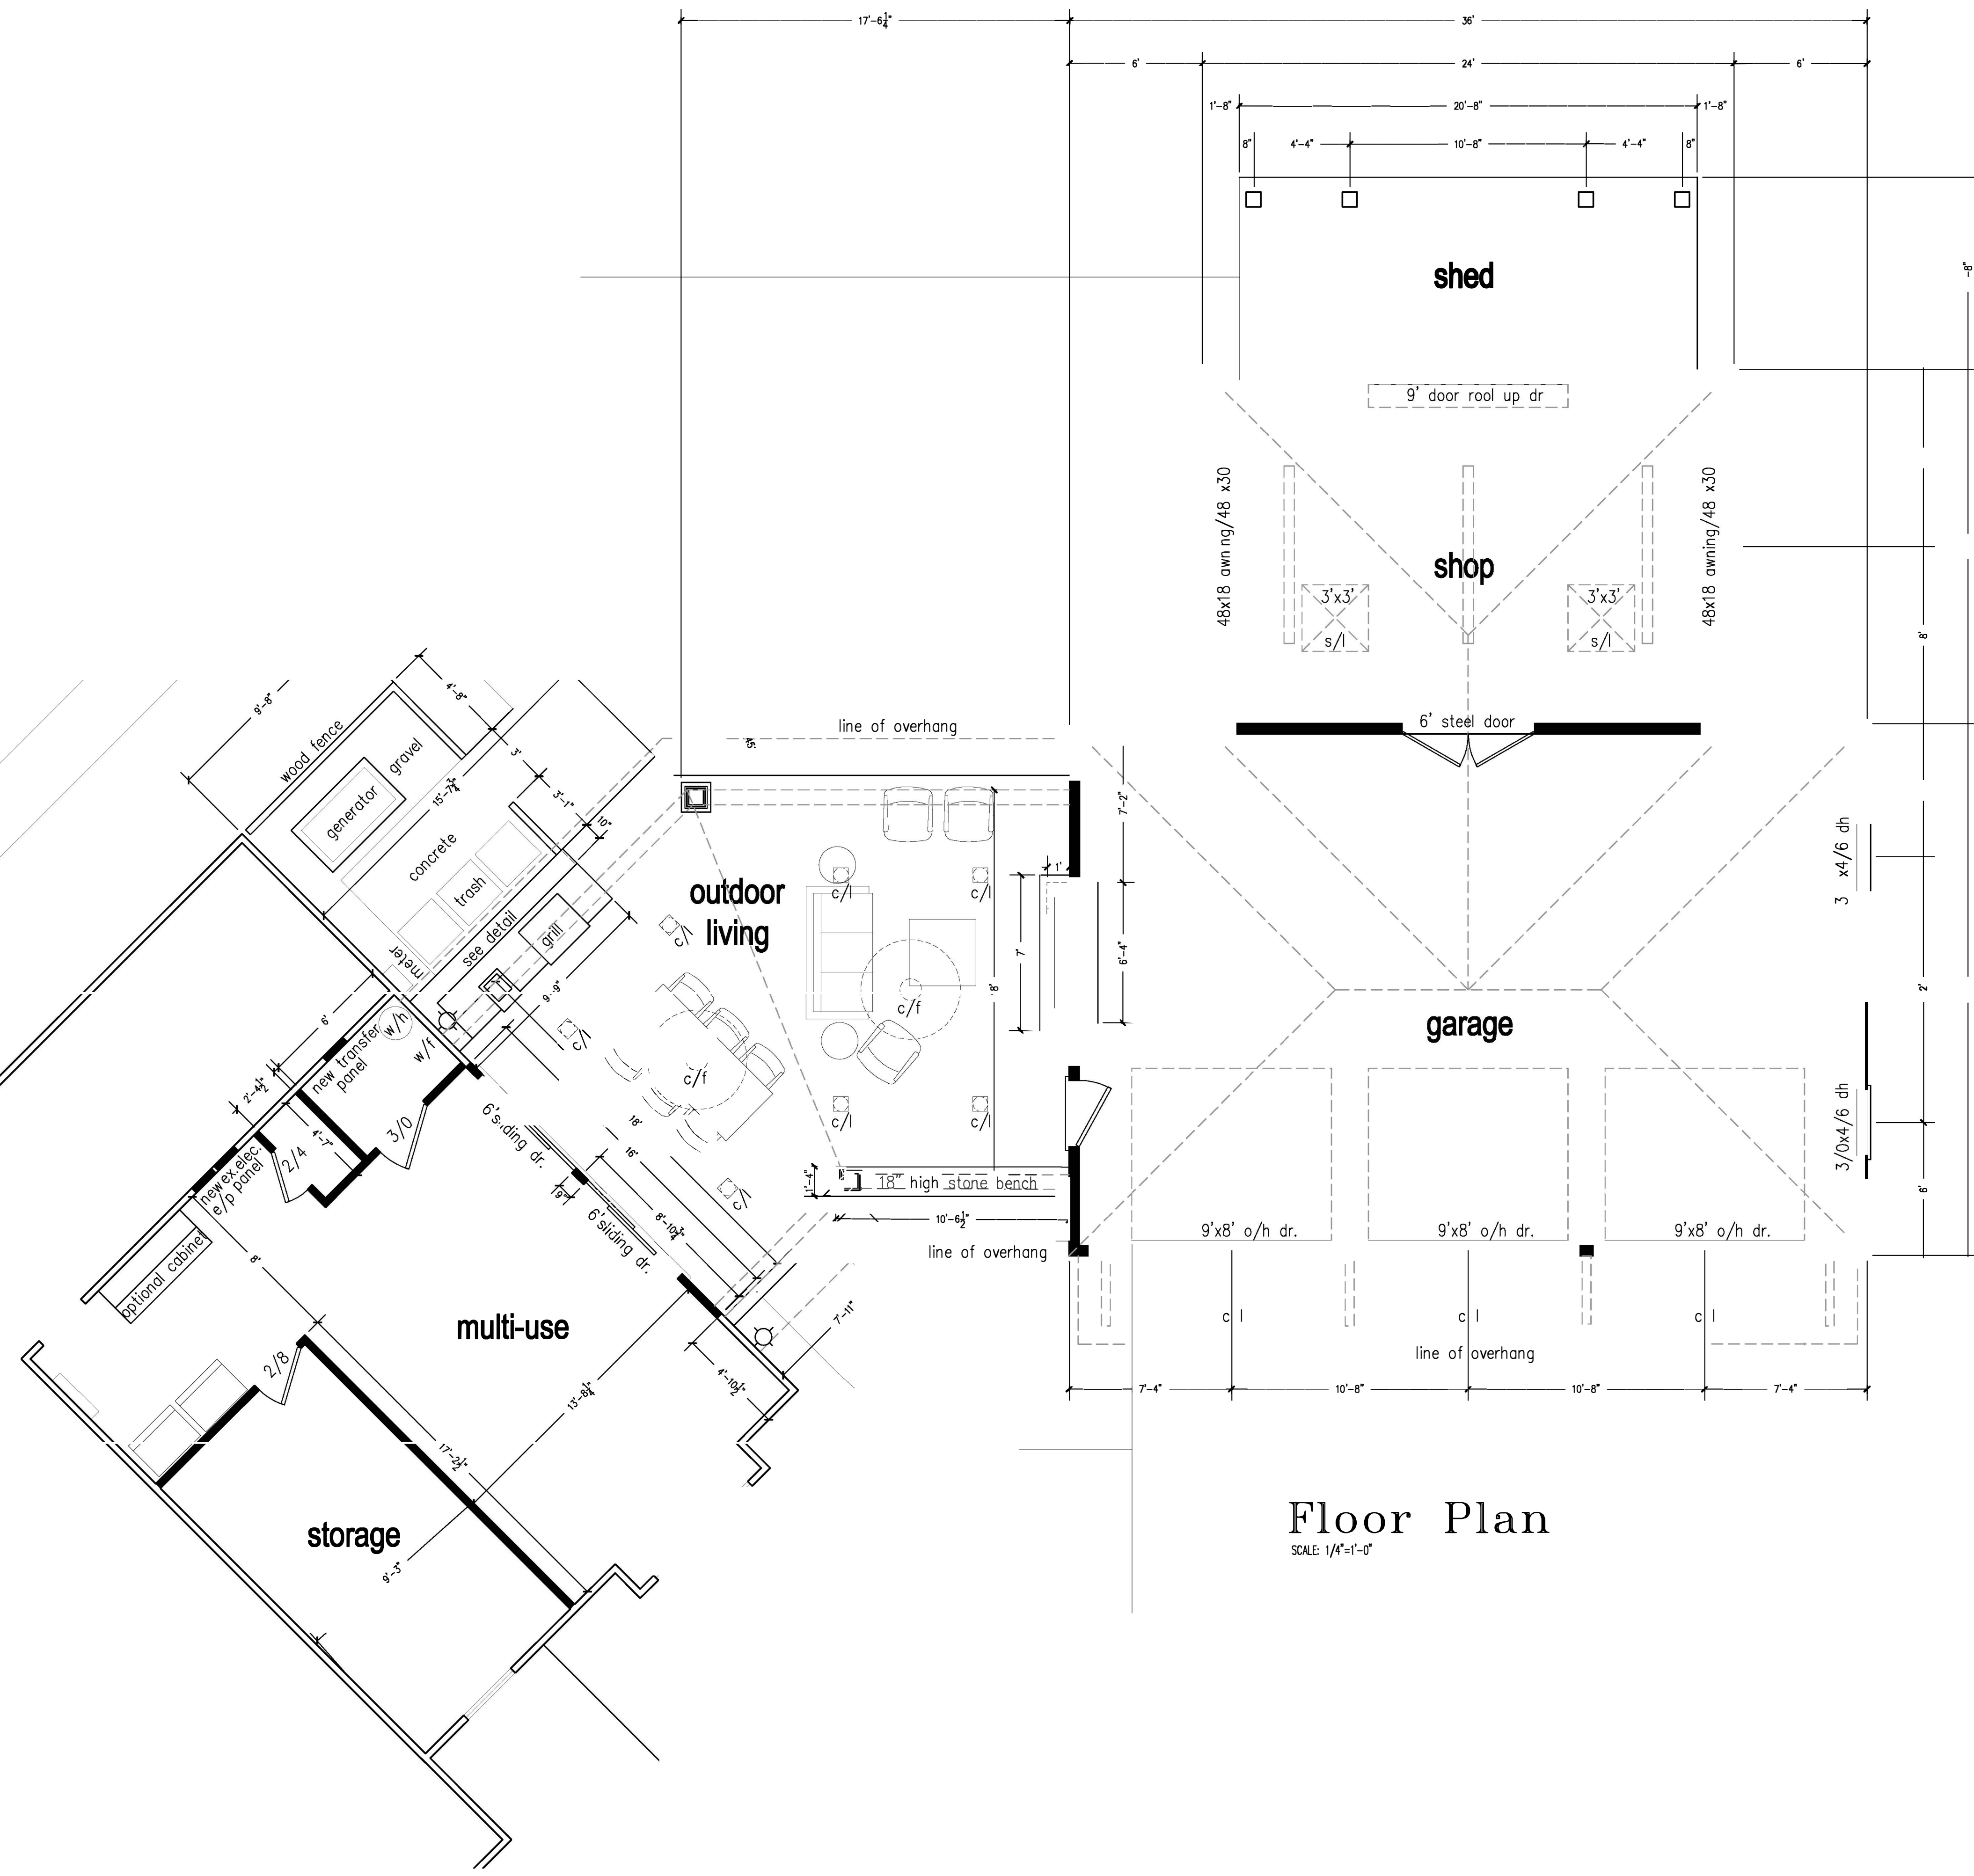


Floor Plan
SCALE: 1/4"=1'-0"

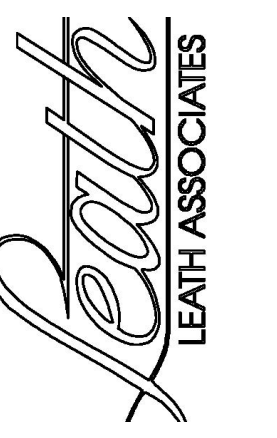


PROJECT N	HAMLET
DRAWN BY:	RWL
DATE:	12/17/21
REVISIONS:	

GESZLER-HAMLET
960 CUMMINGS ROAD
LILLINGTON NC

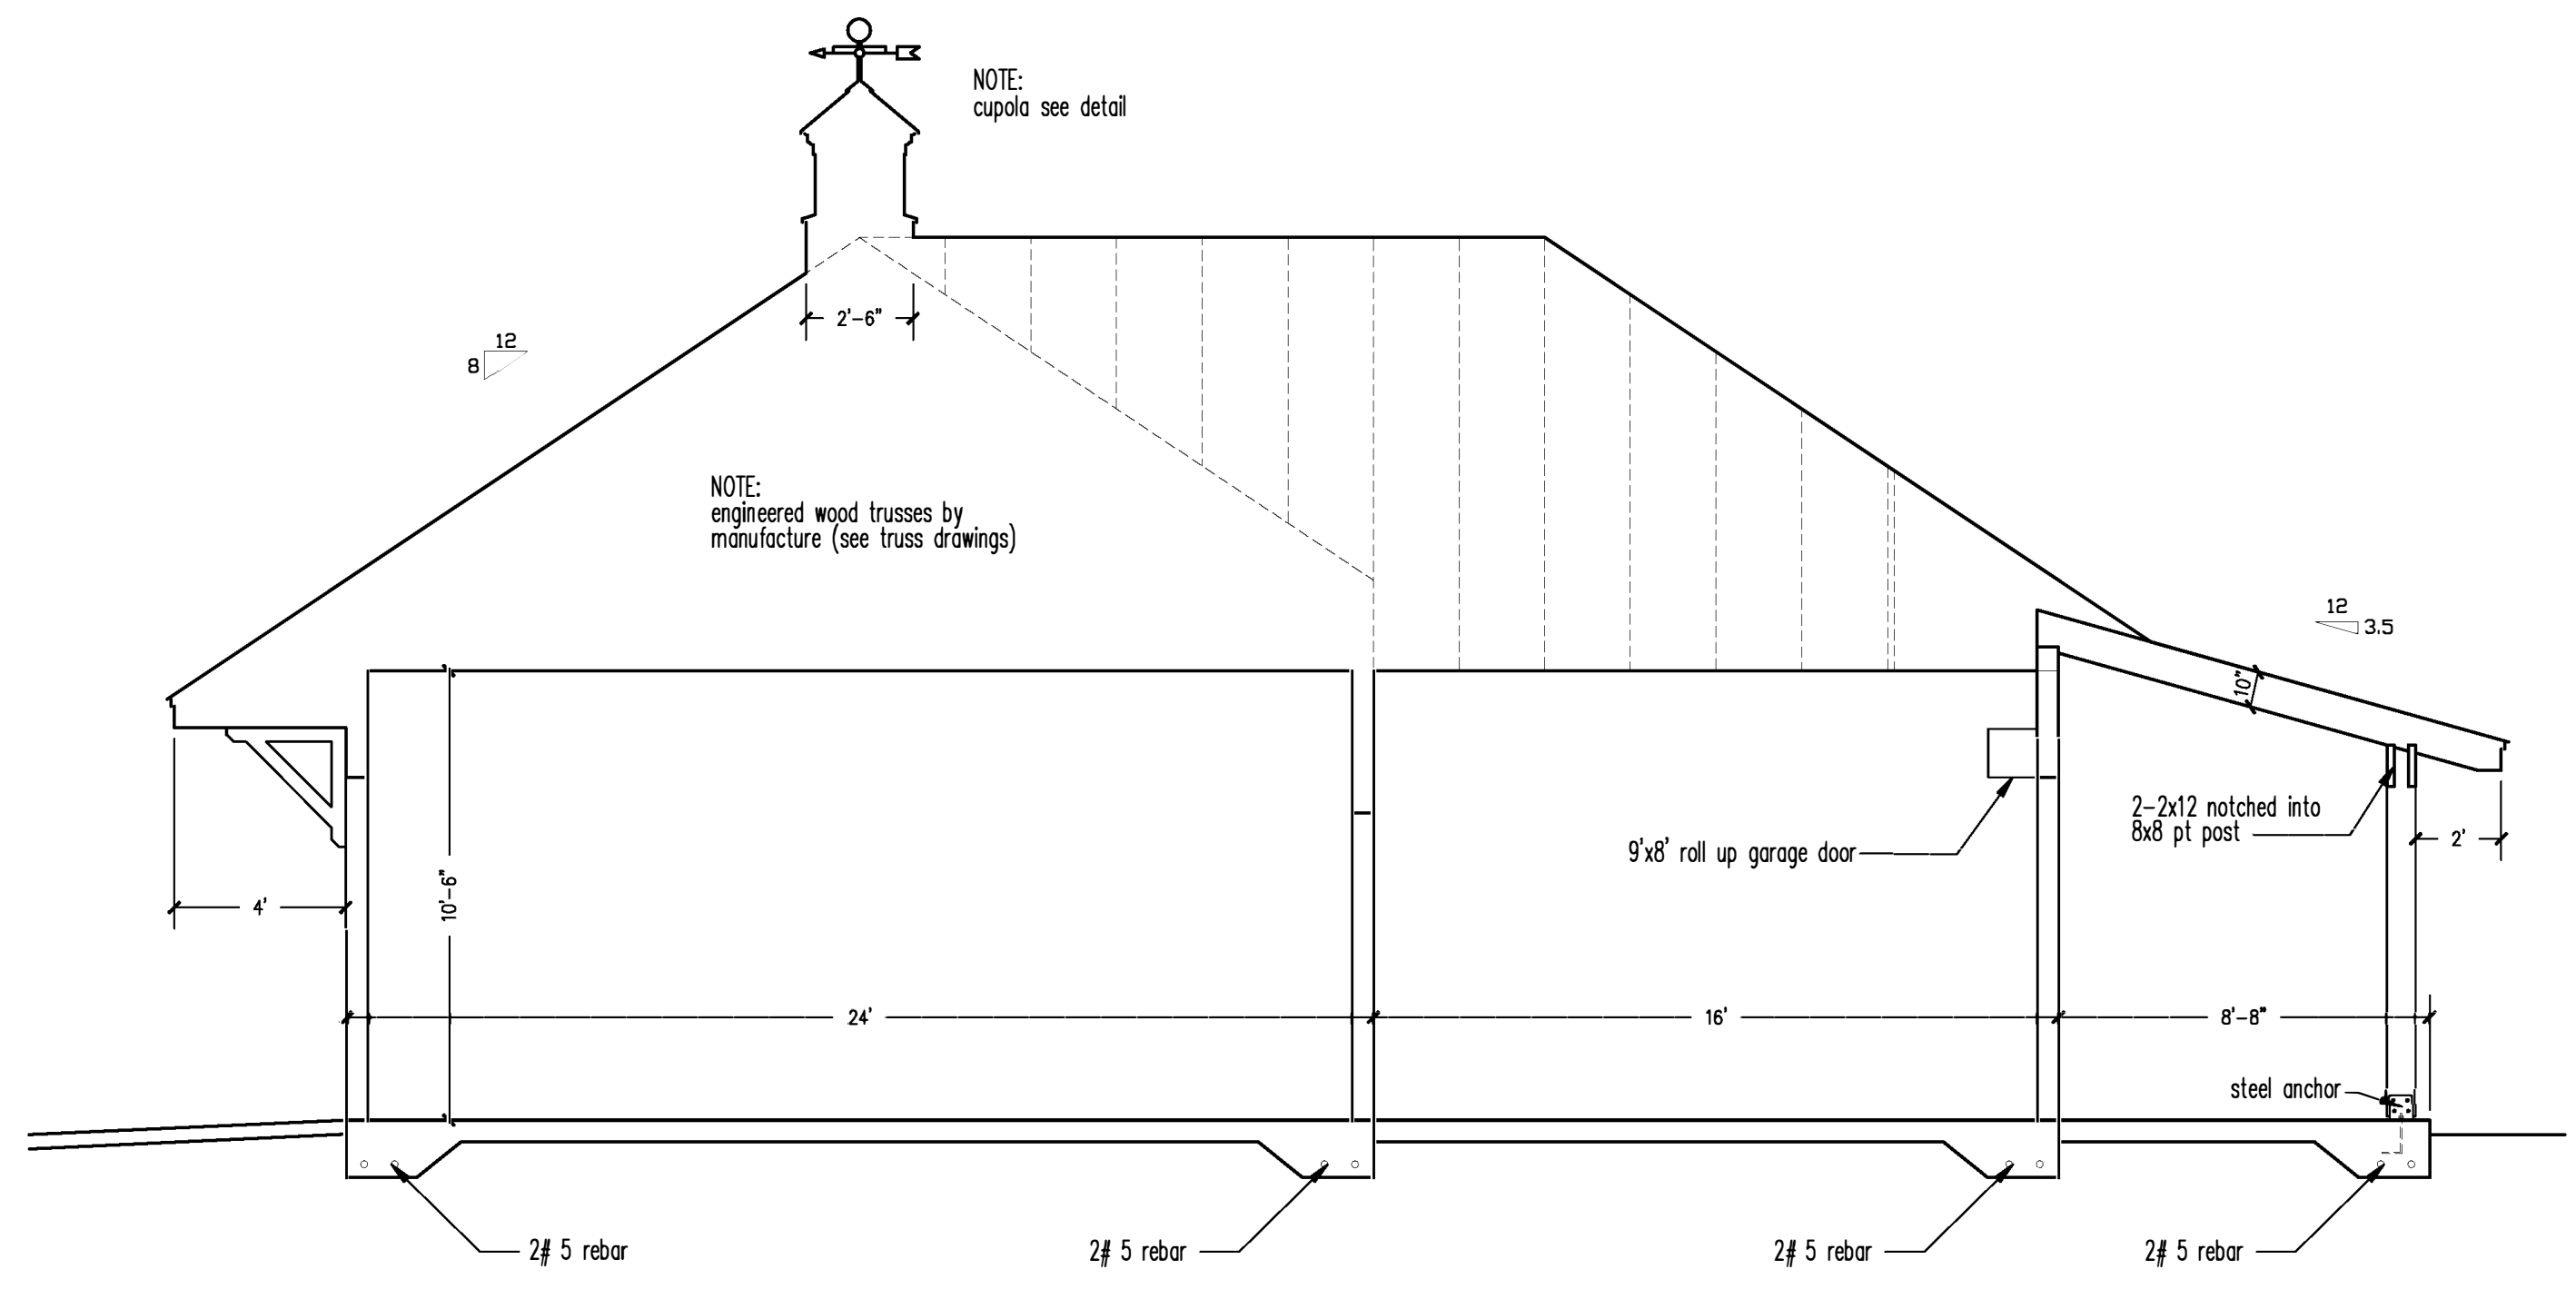


Section B-B
SCALE: 1/4"=1'-0"

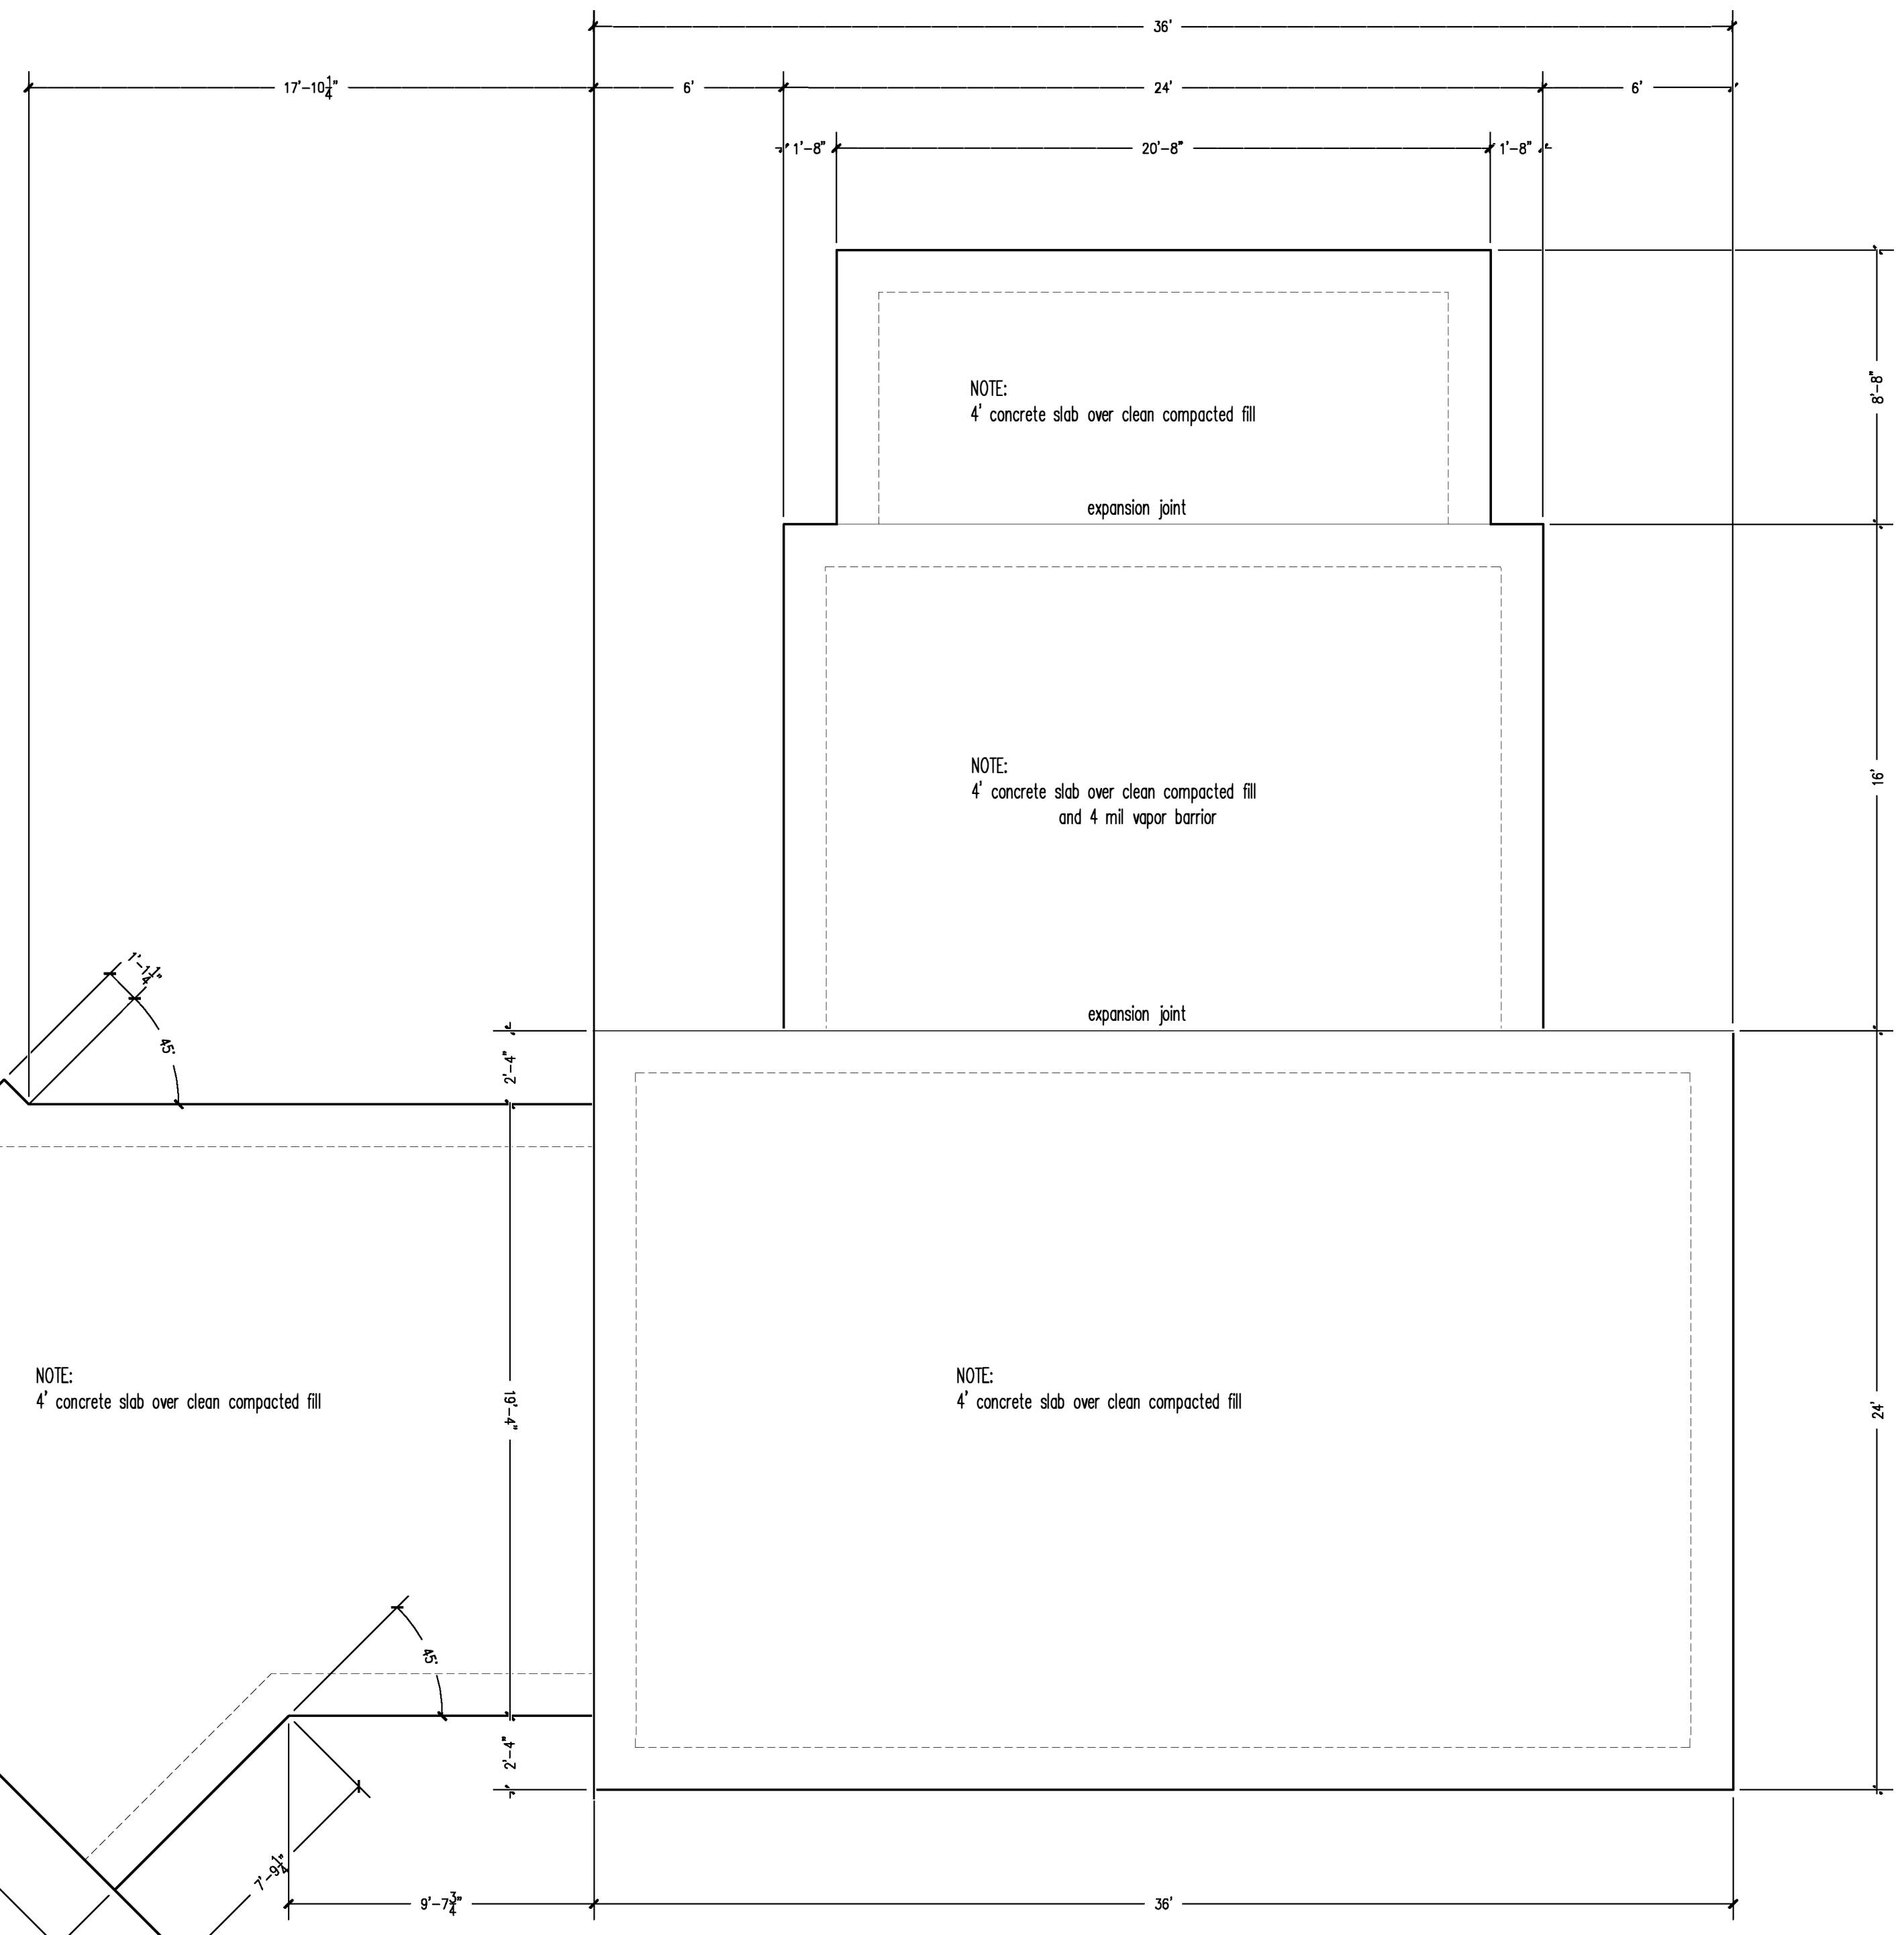


Foundation Plan
SCALE: 1/4"=1'-0"


PROJECT NO.:	HAMLET
DRAWN BY:	RWL
DATE:	12/17/21
REVISIONS:	

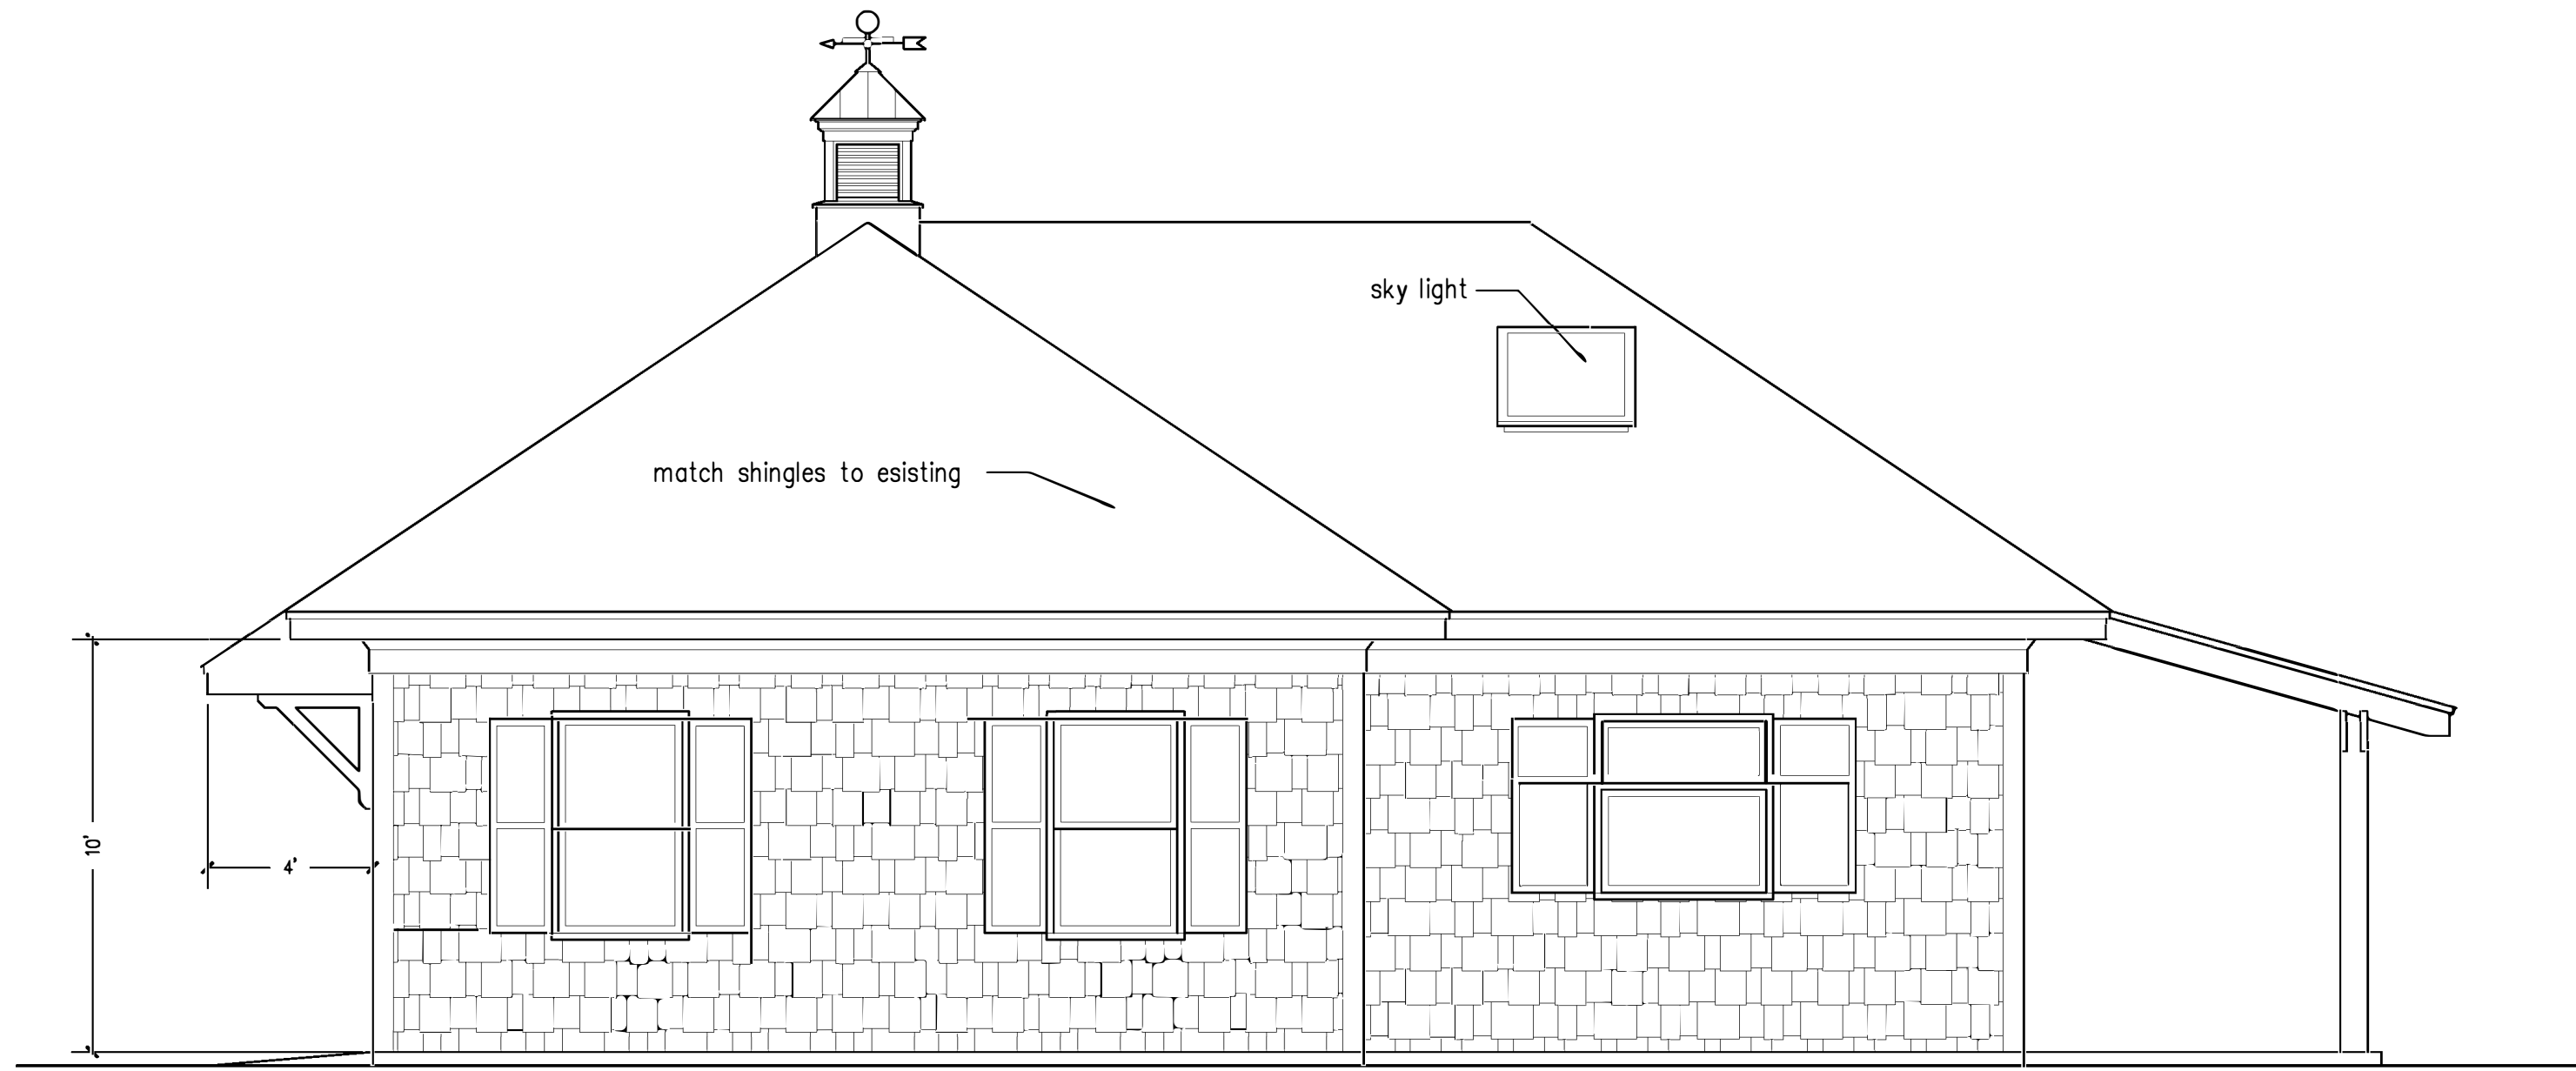


Side Elevation
SCALE: 1/4"=1'-0"

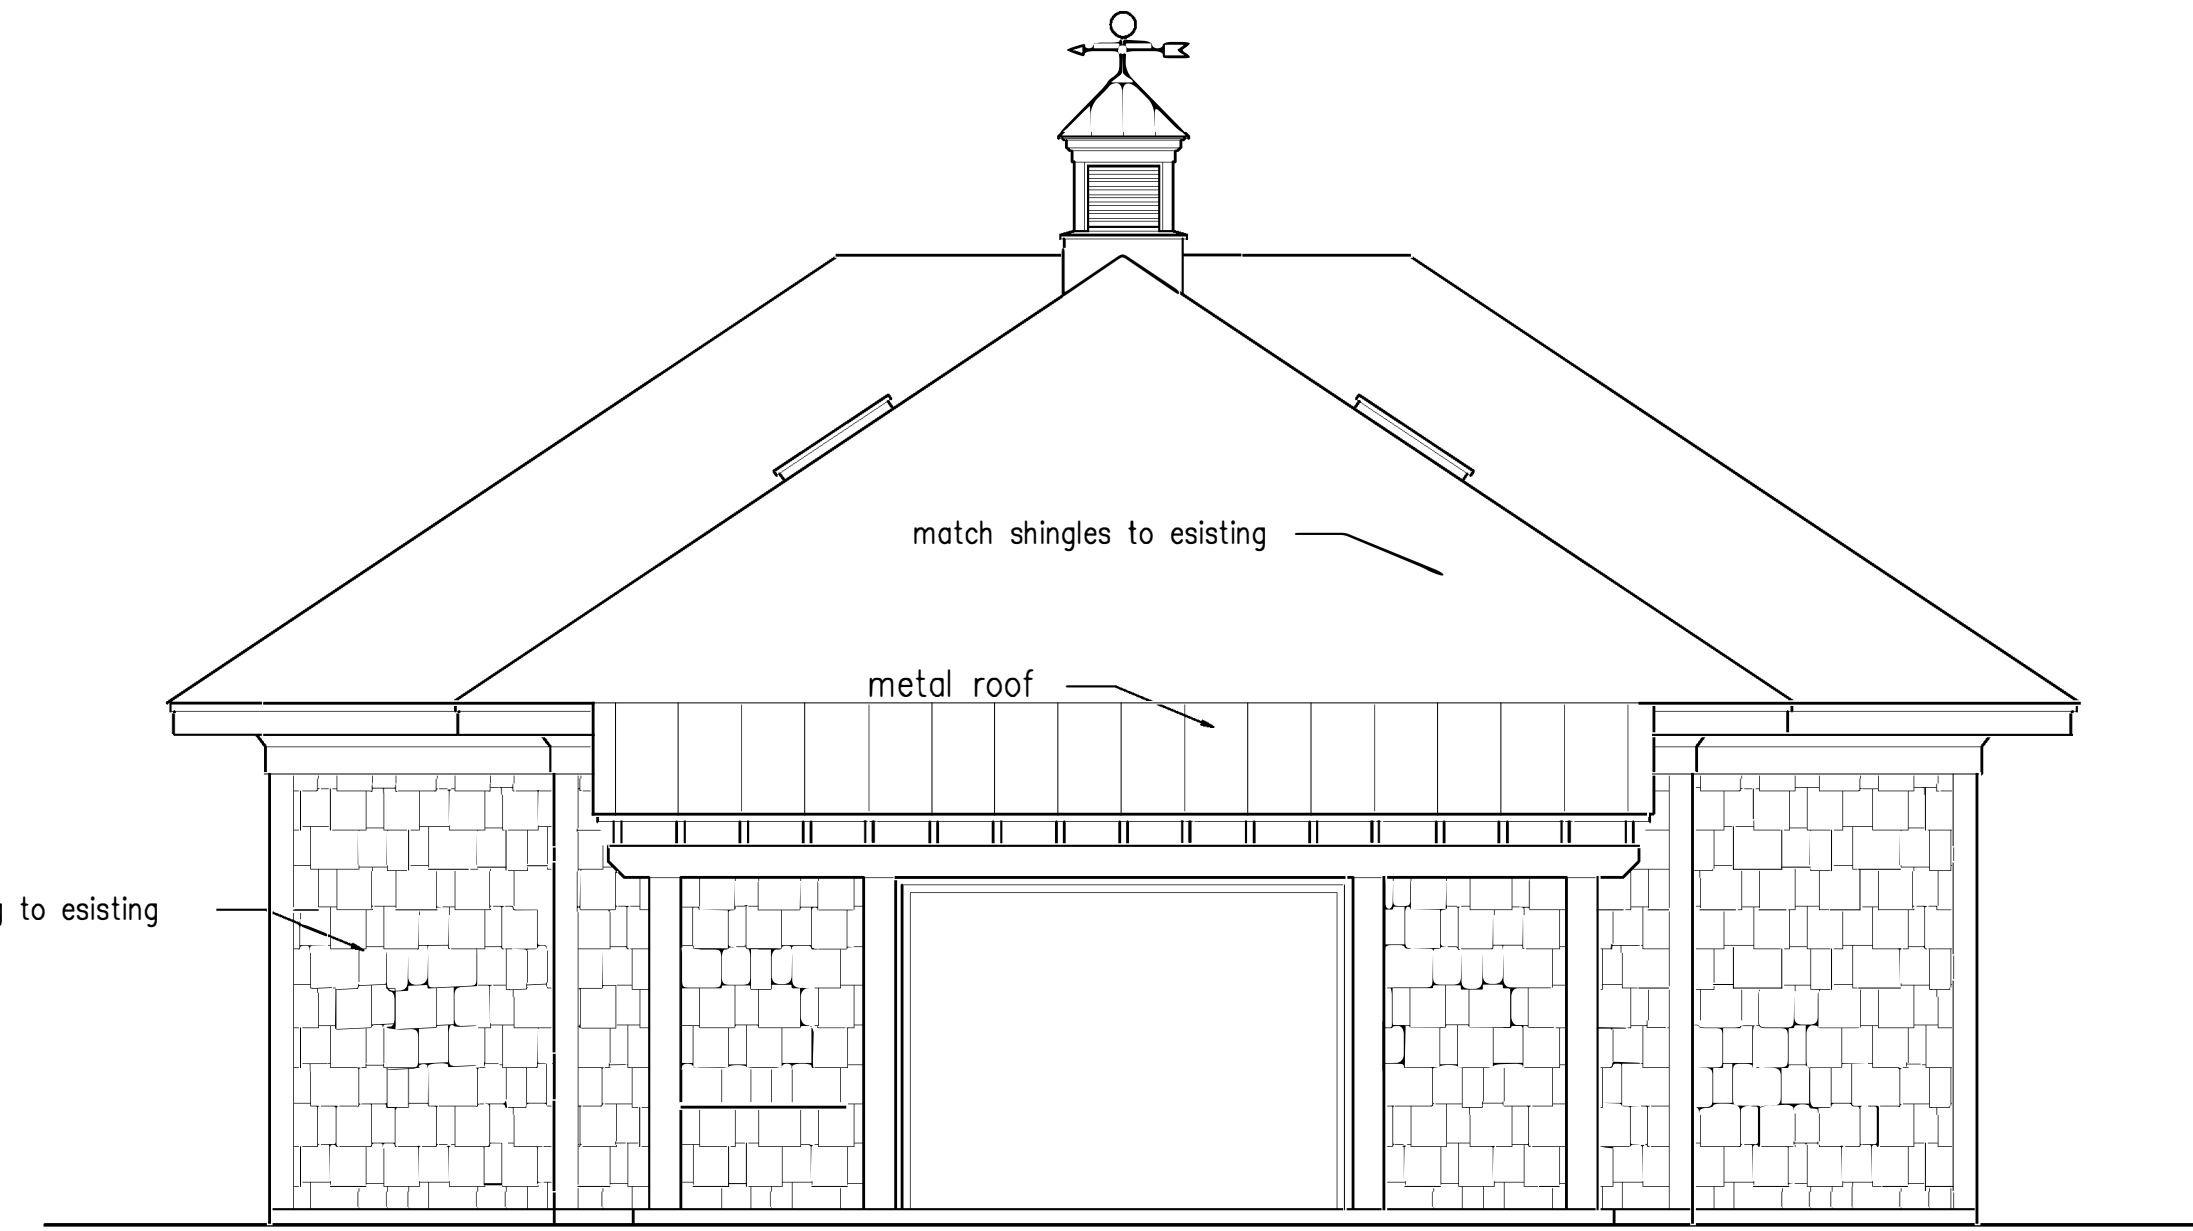


Rear Elevation
SCALE: 1/4"=1'-0"

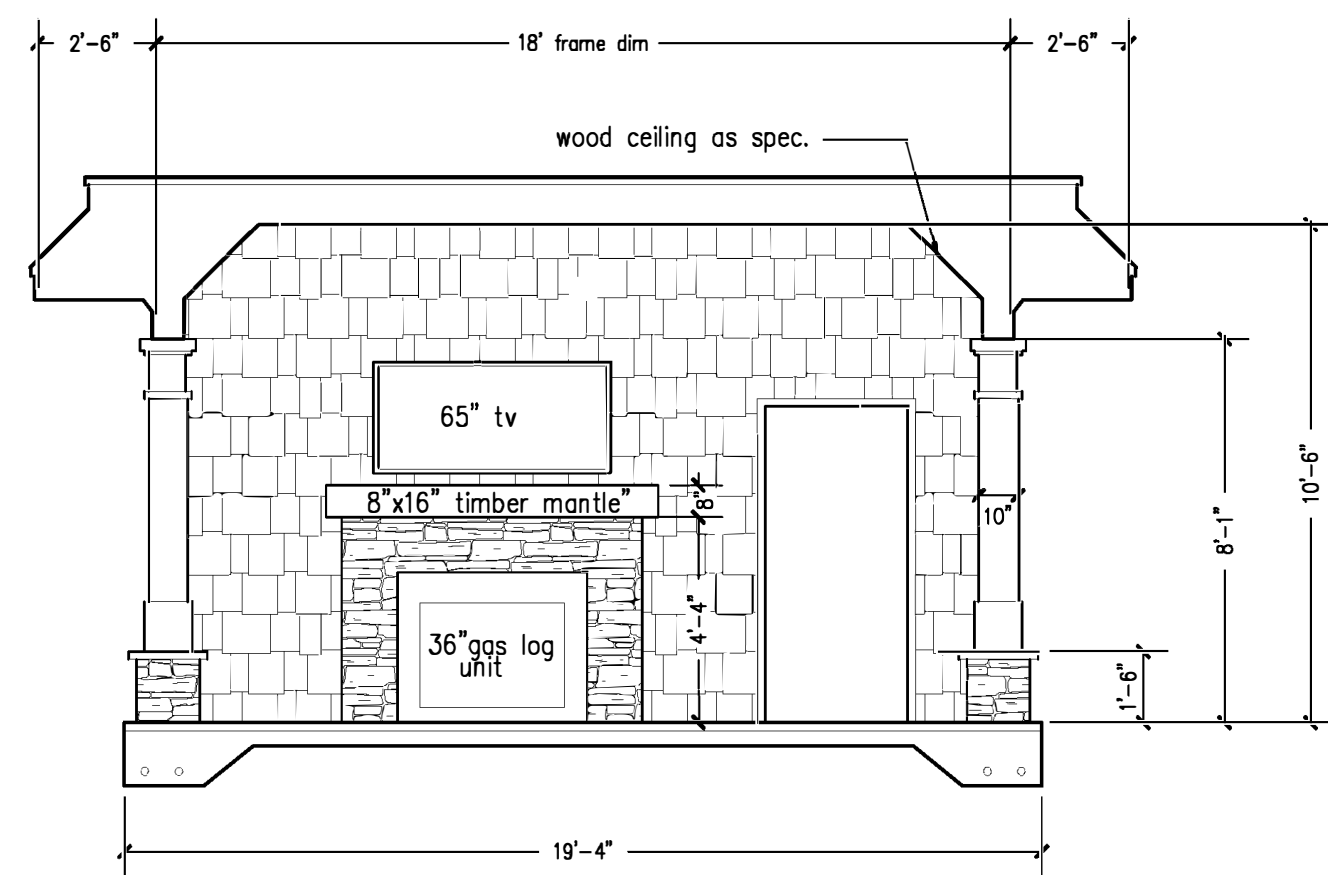


Section A-A
SCALE: 1/4"=1'-0"

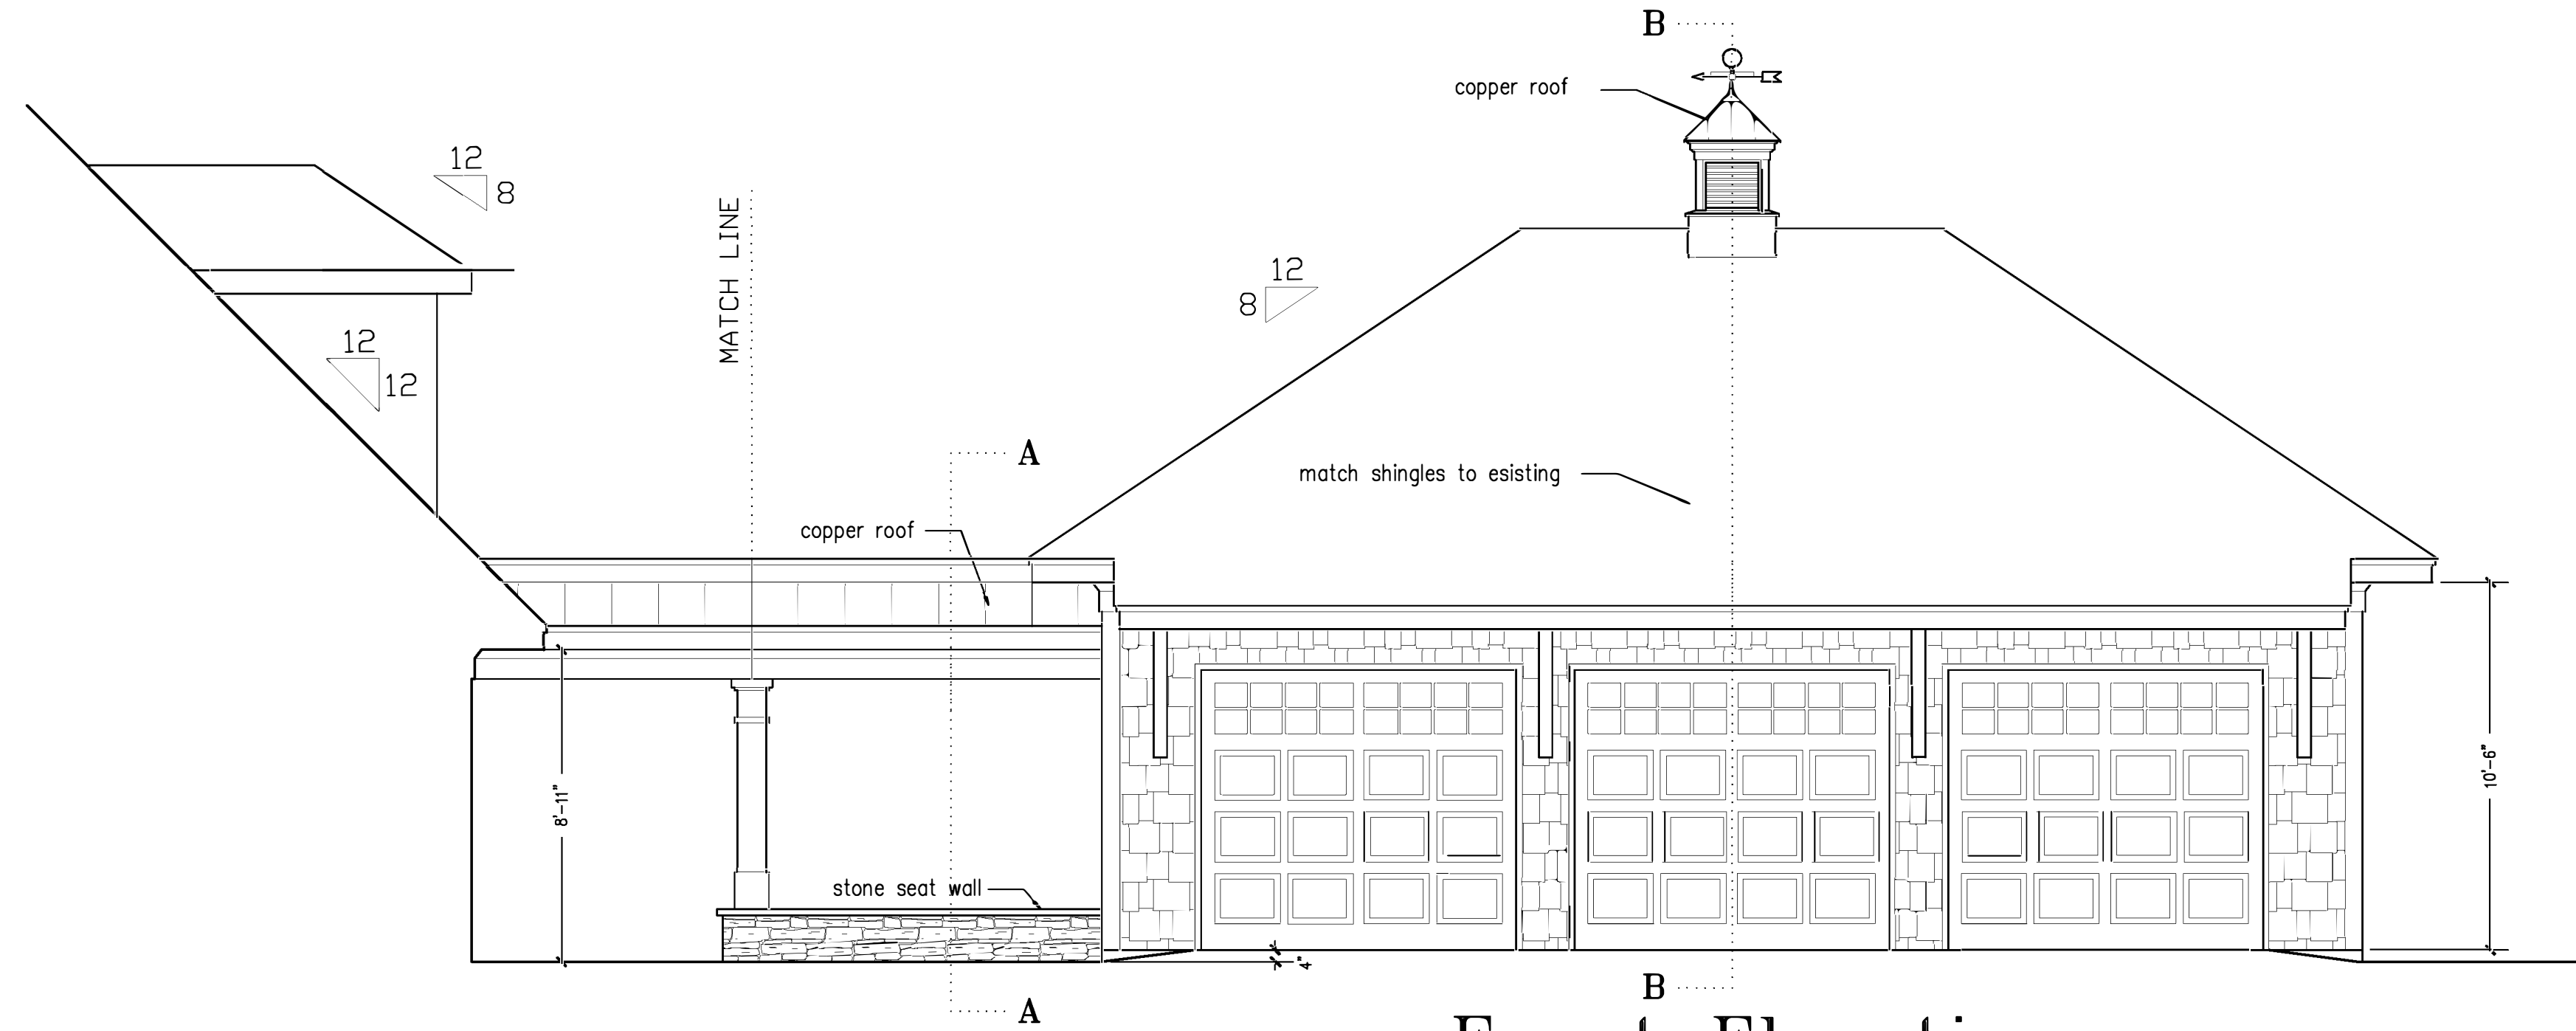


Front Elevation
SCALE: 1/4"=1'-0"

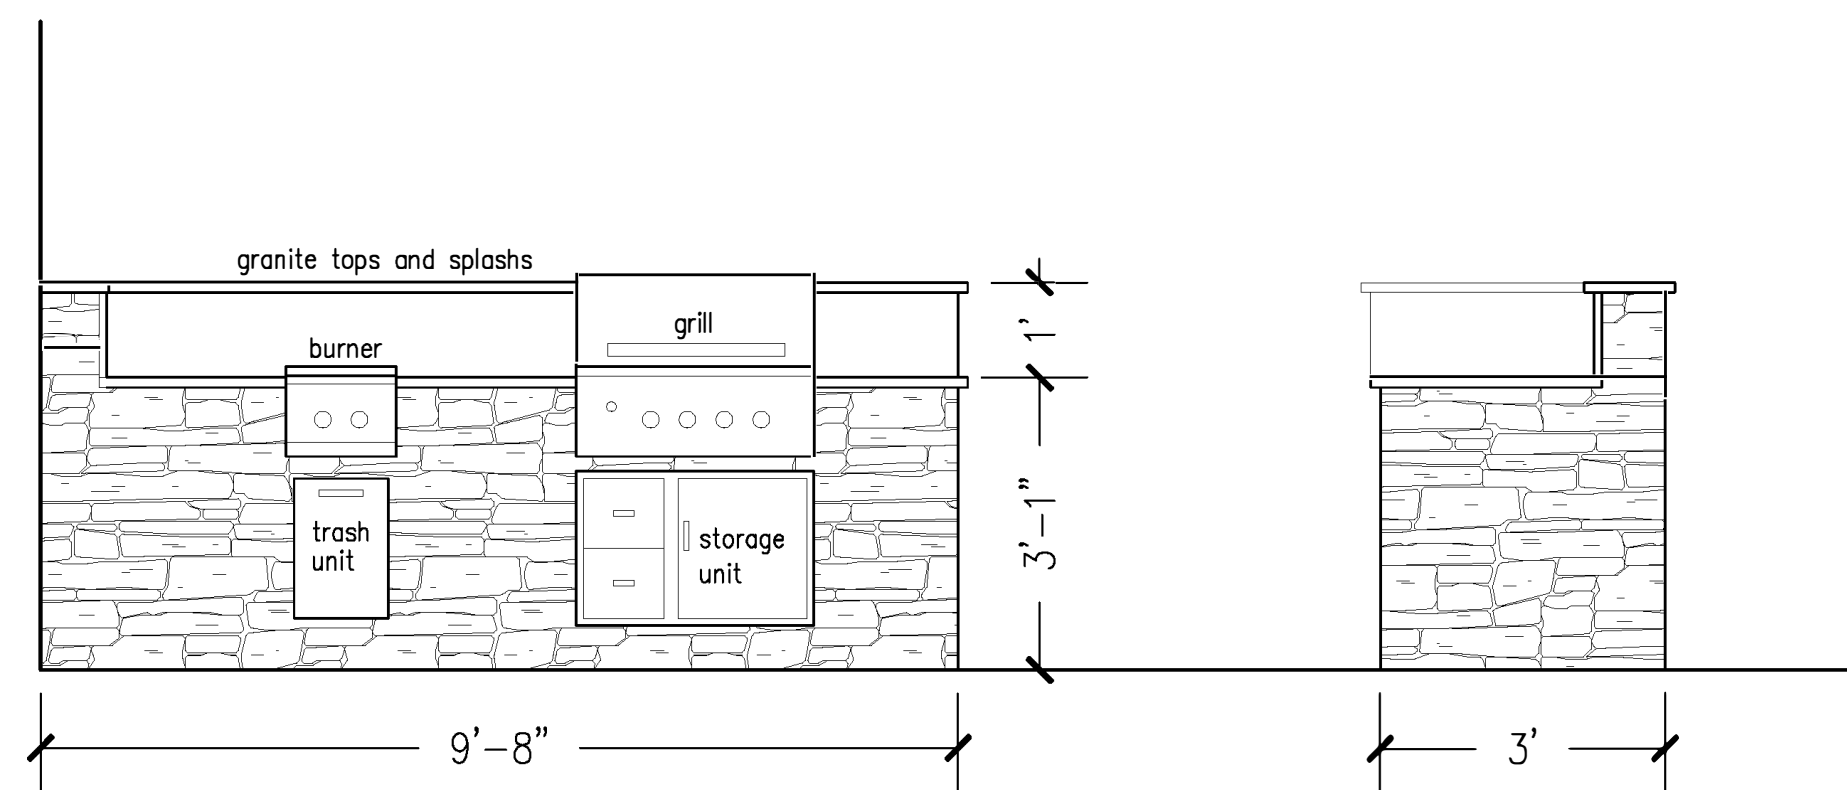

Kitchen Detail
SCALE: 1/2"=1'-0"

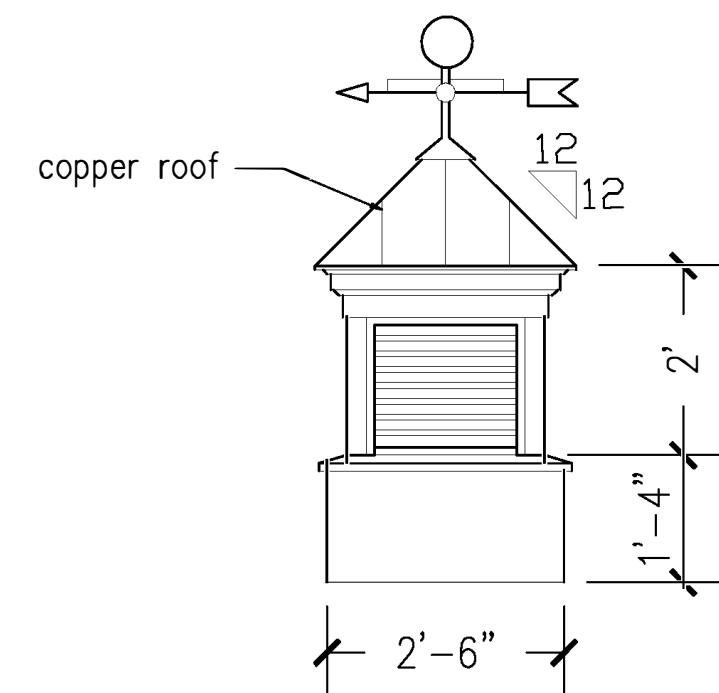

Cupola Detail
SCALE: 1/2"=1'-0"

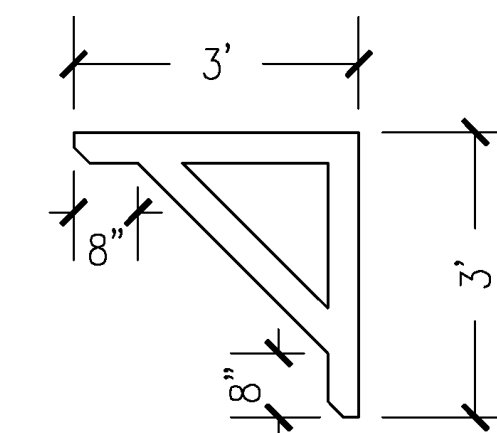

Bracket Detail
SCALE: 1/2"=1'-0"

PROJECT NO.:	HAMLET
DRAWN BY:	RWL
DATE:	12/17/21
REVISIONS:	