

The engineering design of this plan is the property of Oke Nichols Engineering, INC. This plan has been issued for a one time use at the location specified and for the client listed. Oke Nichols Engineering, INC. assumes no liability for these plans if they are reproduced or modified, in whole, or in part, without the expressed written permission of Oke Nichols Engineering, INC.


oke nichols engineering
 Structural Engineering and Consulting
 2301 Stonehenge Drive, Suite 202, Raleigh, NC, 27615
 (919) 916-3230 License No. C-4754

SHODRE PEGRAM
 STRUCTURAL ADDENDUM
 LOT 3 DEVANE

ENG: BDO/MBM
 DATE: 02/01/23
 REV:

PROJECT NO.
 23.32.010

SHEET NO.
 S1
 1 of 4

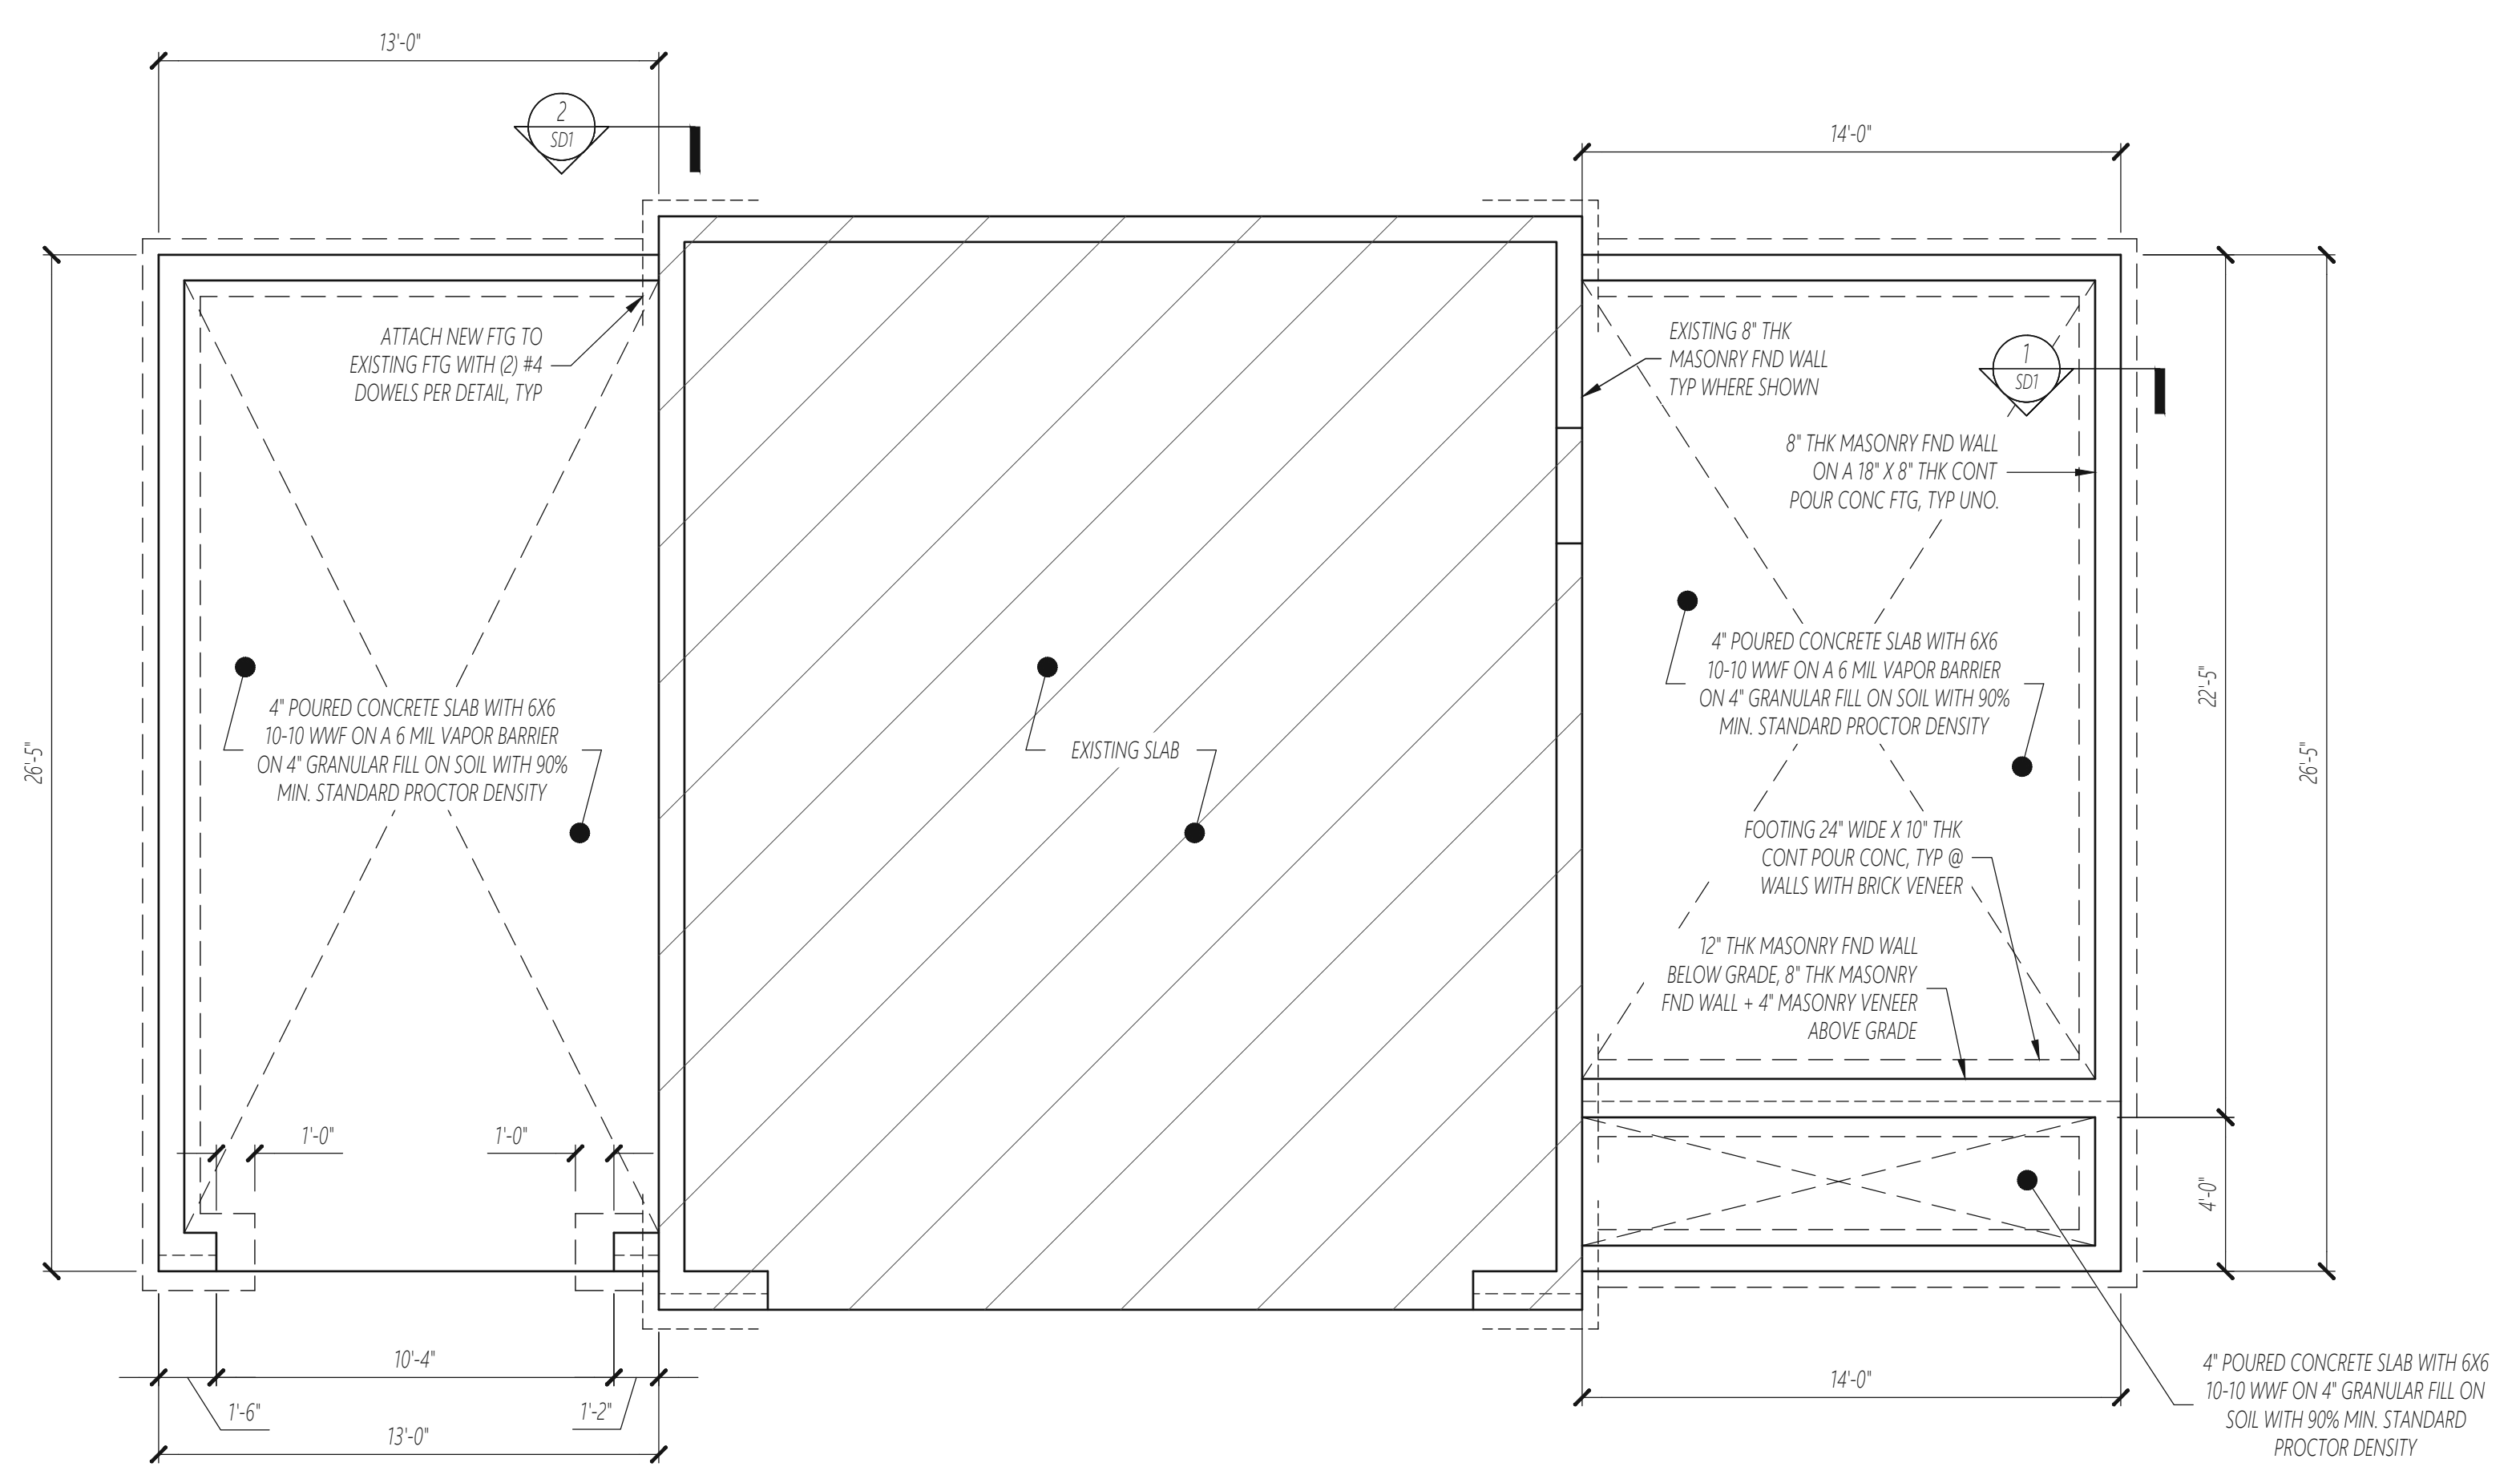


FOUNDATION PLAN
 1/4" = 1'-0"

PLAN DESIGNED FOR 120 MPH
 WIND ZONE (V_{ultimate})

DISCLAIMER NOTES:
 -BUILDER MUST VERIFY ALL EXISTING CONDITIONS DURING DEMOLITION, AND SHALL NOTIFY OKE NICHOLS ENGINEERING, INC OF ANY AND ALL ISSUES OR DISCREPANCIES PRIOR TO CONSTRUCTION.
 -BUILDER IS RESPONSIBLE FOR INSPECTING AND VERIFYING THE INTEGRITY OF THE EXISTING FRAMING IN THE AREAS AFFECTED BY THIS DESIGN TO DETERMINE IF THE EXISTING IS TO REMAIN OR BE REPLACED BY EQUAL.
 -BUILDER IS TO FIELD VERIFY ALL DIMENSIONS.

COMMON WORD ABBREVIATIONS
 -SEE CONSTRUCTION SPECIFICATION FOR LIST OF COMMON WORD ABBREVIATIONS USED ON STRUCTURAL PLANS.

FOUNDATION NOTES
 -FOUNDATION WALL HEIGHT AND BACKFILL LIMITATIONS ARE TO BE GOVERNED BY THE NCR, LATEST EDITION.
 -BUILDER IS TO VERIFY REBAR SIZE AND SPACING IF REQUIRED BY WALL HEIGHT AND BACKFILL CONDITIONS.

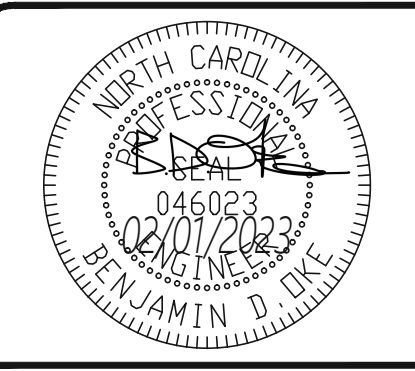

The engineering design of this plan is the property of Oke Nichols Engineering, INC. This plan has been issued for a one time use at the location specified and for the client listed. Oke Nichols Engineering, INC. assumes no liability for these plans if they are reproduced or modified, in whole, or in part, without the expressed written permission of Oke Nichols Engineering, INC.

oke nichols engineering
 Structural Engineering and Consulting
 2301 Stonehenge Drive, Suite 202, Raleigh, NC, 27615
 (919) 916-2330 License No. C-4754

SHODRE PEGRAM
 STRUCTURAL ADDENDUM
 LOT 3 DEVANE

ENG: BDO/MBM
 DATE: 02/01/23
 REV:

PROJECT NO.
 23.32.010

SHEET NO.
 S2
 2 of 4

COMMON WORD ABBREVIATIONS

-SEE CONSTRUCTION SPECIFICATION FOR LIST OF COMMON WORD ABBREVIATIONS USED ON STRUCTURAL PLANS.

WOOD FRAMING NOTES

ALL FLOORS
 -SOLID SAWN WOOD FRAMING DESIGN IS BASED ON NO. 1, NO. 2 SPRUCE-PINE-FIR FOR RAFTERS, JOISTS, STUDS, WOOD BEAMS, WOOD GIRDERS, ETC., TYP UNO.
 -P.T. SOLID SAWN WOOD FRAMING DESIGN IS BASED ON NO. 2 SOUTHERN YELLOW PINE FOR POSTS, JOISTS, STUDS, WOOD BEAMS, WOOD GIRDERS, ETC., TYP UNO.
 -SOLID SAWN WOOD FRAMING SUBSTITUTION ALLOWED ONLY BY PERMISSION OF ENGINEER OF RECORD.

NO. OF STUDS FOR BEAM SUPPORT

ALL FLOORS		
BEAM TYPE	NO. OF STUDS AT E.E. OF BEAM, TYP UNO	
SAWN (2)-PLY SAWN BEAM	2	
(3)-PLY SAWN BEAM	3	
LVL (2)-PLY LVL BEAM	3	
(3)-PLY LVL BEAM	4	
(4)-PLY LVL BEAM	5	

NOTES:
 -SINGLE PLY LVL BEAMS AND XIS TO BE SUPPORT BY SINGLE STUD AT EACH END, TYP.
 -WHERE BEAMS BEAR PARALLEL TO WALL, BEARING LENGTH OF BEAM AND NO. OF STUDS TO EXTEND ALONG LENGTH OF WALL IN PARALLEL DIRECTION, TYP UNO.

HEADER SCHEDULE

THIS FLOOR ONLY
 HI: (2) 2X10 ON (1) JACK E.E.
 EX: EXISTING HEADER

NOTES:
 -HEADERS IN NON LOAD BEARING INTERIOR WALLS ARE NOT LABELED AND SHALL BE FRAMED ACCORDING TO ACCEPTED CONSTRUCTION PRACTICE.

KING STUD SCHEDULE

EXTERIOR WALLS ONLY, ALL FLOORS			
MAX OPENING DIMENSION	NO. KING STUDS E.E. 2X4 WALL	NO. KING STUDS E.E. 2X6 WALL	
≤3'	1	1	
4'	2	1	
8'	3	2	
12'	5	2	
16'	6	3	
18'	7	4	

NOTES:
 -NO. OF KINGS STUDS LISTED ABOVE BASED ON A 10' NOMINAL WALL HEIGHT AND 16" O.C. STUD SPACING.
 -SPANS BASED ON ROUGH OPENINGS. FOR SPANS BTWN DIMENSIONS LISTED ABOVE ROUND UP FOR NO. OF KING STUDS UNO.

WALL BRACING

THIS FLOOR ONLY
 ALL NEW EXTERIOR STUD WALLS ARE TO BE BRACED WITH CONTINUOUSLY SHEATHED WOOD STRUCTURAL PANELING (METHOD CS-WSP), 3/8" MINIMUM THICKNESS, NAILED TO STUDS WITH 8d NAILS @ 6" O.C. AT PANEL EDGES, AND 12" O.C. IN PANEL FIELD.

ALL EXTERIOR WALLS SHALL BE SECURED WITH A CONTINUOUS RIM JOIST, ADDITIONAL JOIST, OR FULL HEIGHT BLOCKING ABOVE AND BELOW BRACED WALL PANEL. JOIST / BLOCKING SHALL BE ATTACHED WITH 8d TOENAILS @ 6" O.C. ALONG TOP OF WALL AND (3) 16d NAILS @ 16" O.C. ALONG BOTTOM OF WALL. HORIZONTAL BLOCKING IS REQUIRED AT PANEL JOINTS IN BRACED WALL PANELS.

NEW EXTERIOR BRACED WALLS:
 -CONTINUOUS PERIMETER SHEATHING = 102'

SHADED WALLS = INTERIOR BRACED WALLS AND EXTERIOR WALLS WITH ALTERNATIVE BRACING METHODS


W1 - PORTAL FRAME WHERE INDICATED. SEE DETAILS FOR CONSTRUCTION SPECIFICATIONS. SHEATH WALLS @ PORTAL FRAME WITH 7/16" MIN. THICKNESS WOOD STRUCTURAL PANELING.

NOTES:
 -WALL BRACING SHALL BE INSTALLED TO BE IN ACCORDANCE WITH SECT. R602.10.3 OF THE 2018 NCR.
 -WHERE A BUILDING OR PORTIONS THEREOF DOES NOT COMPLY WITH SECT. R602.10.3, ALTERNATIVE METHODS OF BRACING HAVE BEEN DESIGNED IN ACCORDANCE TO ENGINEERING DESIGN PER SECT. R602.10.5 OF THE 2018 NCR.

LINTEL SCHEDULE

THIS FLOOR ONLY
 L1: L 3 1/2 X 3 1/2 X 1/2
 L2: L 6 X 4 X 5/16, ATTACHED TO HEADER WITH (2) ROWS OF 1/2" DIA. X 3" LONG LAG SCREWS AT 16" O.C.

DISCLAIMER NOTES
 -BUILDER MUST VERIFY ALL EXISTING CONDITIONS DURING DEMOLITION, AND SHALL NOTIFY OKE NICHOLS ENGINEERING, INC. OF ANY AND ALL ISSUES OR DISCREPANCIES PRIOR TO CONSTRUCTION.
 -BUILDER IS RESPONSIBLE FOR INSPECTING AND VERIFYING THE INTEGRITY OF THE EXISTING FRAMING IN THE AREAS AFFECTED BY THIS DESIGN TO DETERMINE IF THE EXISTING IS TO REMAIN OR BE REPLACED BY EQUAL.
 -BUILDER IS TO FIELD VERIFY ALL DIMENSIONS.

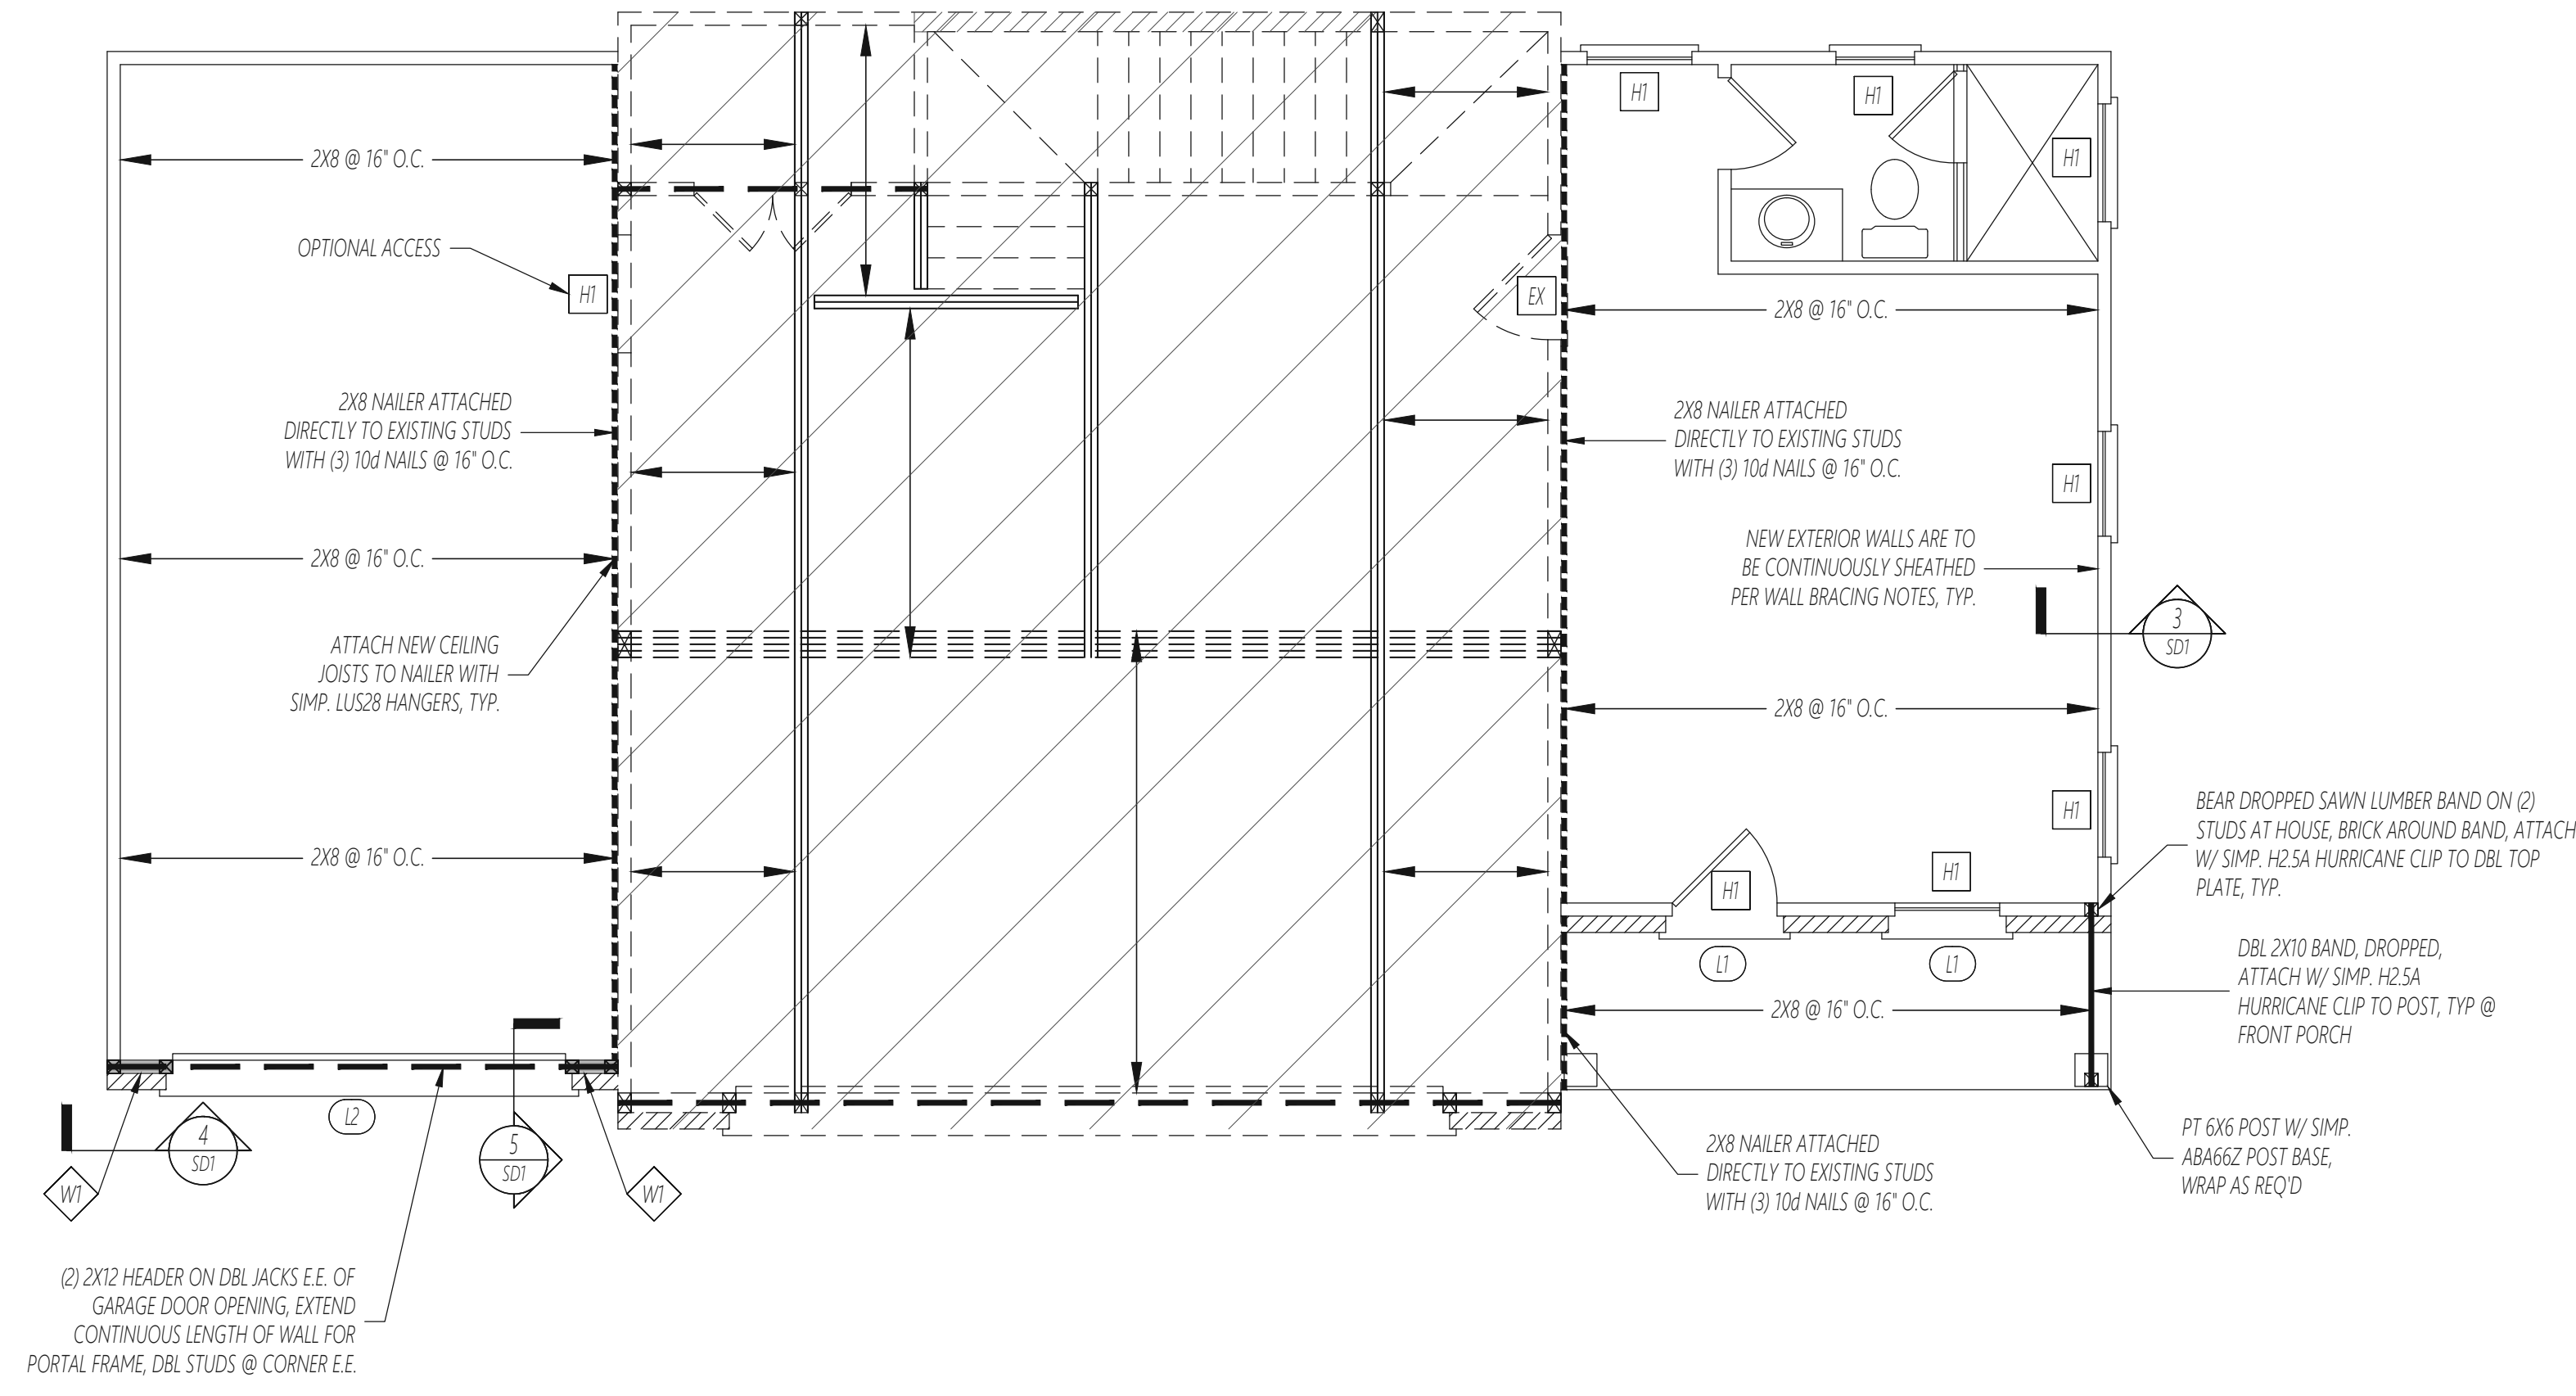

(2) 2X12 HEADER ON DBL JACKS E.E. OF GARAGE DOOR OPENING, EXTEND CONTINUOUS LENGTH OF WALL FOR PORTAL FRAME, DBL STUDS @ CORNER E.E.

1ST FLOOR FRAMING PLAN

WALLS AND CEILING
 1/4" = 1'-0"



The engineering design of this plan is the property of Oke Nichols Engineering, INC. This plan has been issued for a one time use at the location specified and for the client listed. Oke Nichols Engineering, INC. assumes no liability for these plans if they are reproduced or modified, in whole, or in part, without the expressed written permission of Oke Nichols Engineering, INC.


oke nichols engineering
 Structural Engineering and Consulting
 2301 Stonehenge Drive, Suite 202, Raleigh, NC, 27615
 (919) 916-3230 License No. C-4754

SHODRE PEGRAM
 STRUCTURAL ADDENDUM
 LOT 3 DEVANE

ENG: BDO/MBM
 DATE: 02/01/23
 REV:

PROJECT NO.
 23.32.010

SHEET NO.
 S3
 3 of 4

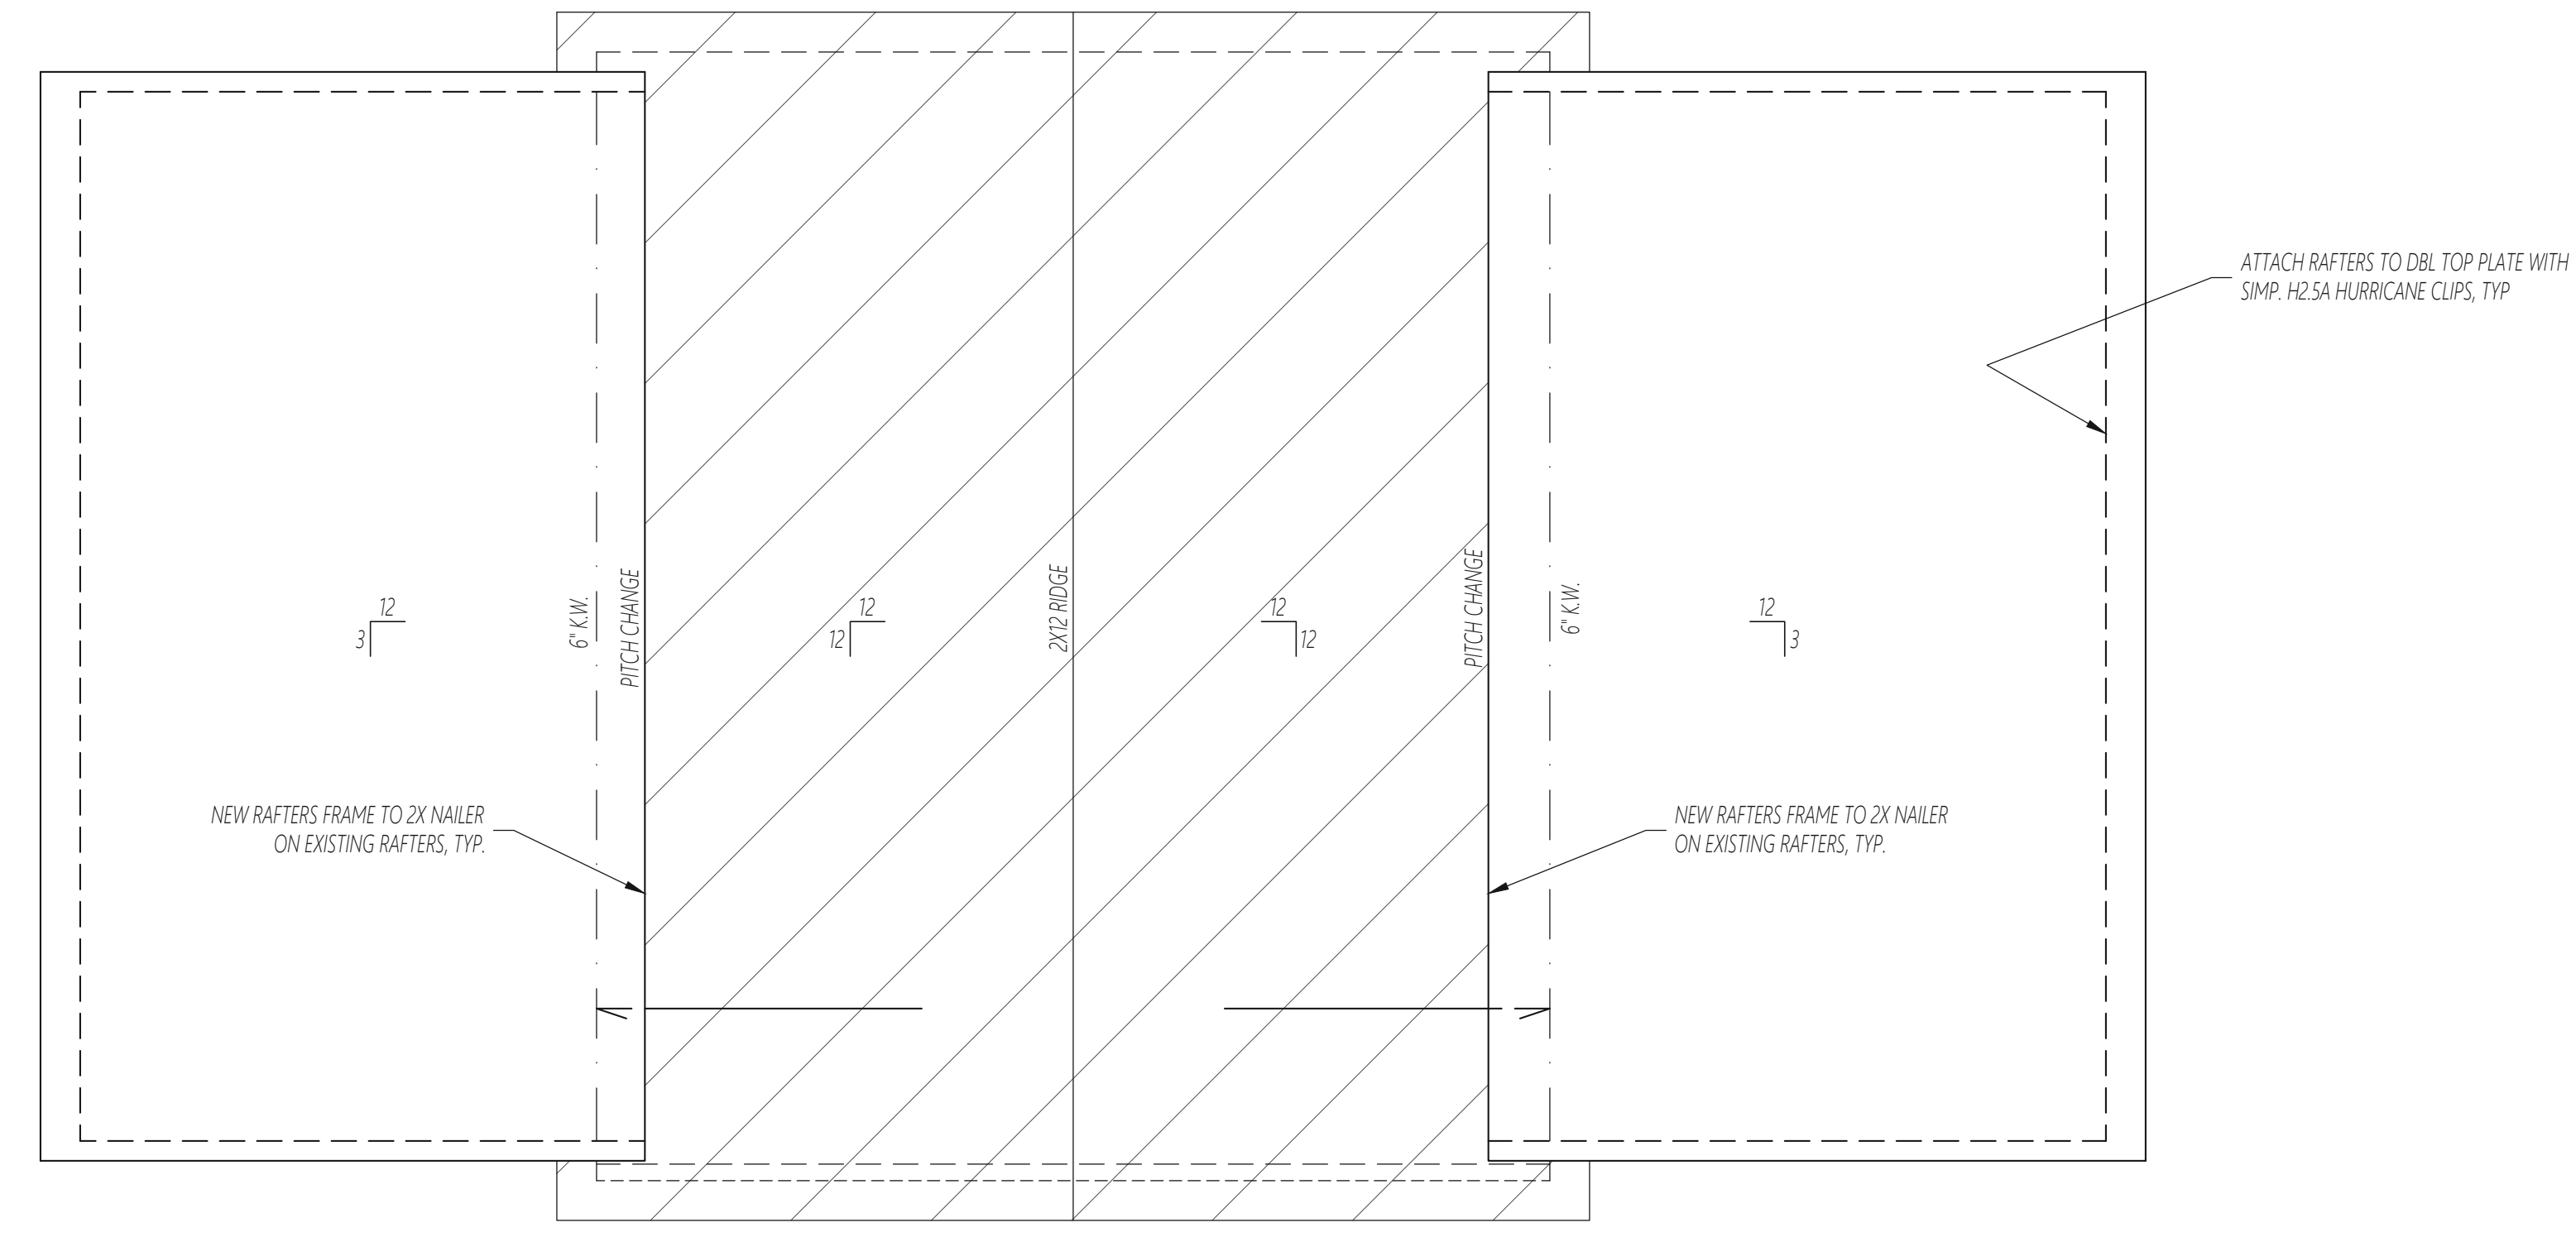

ROOF FRAMING PLAN
 1/4" = 1'-0"

DISCLAIMER NOTES:
 -BUILDER MUST VERIFY ALL EXISTING CONDITIONS DURING DEMOLITION, AND SHALL NOTIFY OKE NICHOLS ENGINEERING, INC. OF ANY AND ALL ISSUES OR DISCREPANCIES PRIOR TO CONSTRUCTION.
 -BUILDER IS RESPONSIBLE FOR INSPECTING AND VERIFYING THE INTEGRITY OF THE EXISTING FRAMING IN THE AREAS AFFECTED BY THIS DESIGN TO DETERMINE IF THE EXISTING IS TO REMAIN OR BE REPLACED BY EQUAL.
 -BUILDER IS TO FIELD VERIFY ALL DIMENSIONS.

COMMON WORD ABBREVIATIONS
 -SEE CONSTRUCTION SPECIFICATION FOR LIST OF COMMON WORD ABBREVIATIONS USED ON STRUCTURAL PLANS.

FRAMING NOTES
 ROOF ONLY
 -COMMON RAFTERS SHALL BE 2x8 @ 16" O.C. TYP UNO.
 -3/4" COLLAR TIES SHALL BE INSTALLED EVERY 3RD SET OF RAFTERS, SET WITHIN THE UPPER 3RD OF THE ATTIC SPACE, AND ATTACHED WITH A MIN. OF (3) 10d NAILS E.E. TYP UNO.
 -CONTRACTOR IS TO VERIFY ALL ROOF PITCHES, OVERHANGS, AND KNEEWALL HEIGHTS PRIOR TO CONSTRUCTION.

CONSTRUCTION SPECIFICATIONS

GENERAL NOTES

- GN01: CONSTRUCTION SHALL MEET THE REQUIREMENTS OF THE NORTH CAROLINA RESIDENTIAL CODE 2018 ED. ALL WORK IS TO BE DONE IN STRICT ACCORDANCE WITH STATE AND LOCAL CODES.
- GN02: METHODS, PROCEDURES AND SEQUENCES OF CONSTRUCTION ARE THE RESPONSIBILITY OF THE CONTRACTOR. THE CONTRACTOR SHALL TAKE ALL NECESSARY PRECAUTIONS TO MAINTAIN AND INSURE THE INTEGRITY OF THE STRUCTURE AT ALL STAGES OF CONSTRUCTION.

DESIGN LOADS

DL01: DIMENSIONS SHOWN SHALL GOVERN OVER SCALE ON THESE DRAWINGS.

DESIGN LOADS

DL01: DESIGN LOADS SHALL CONFORM WITH THE TABLE BELOW

USE	LIVE LOAD (PSF)
UNINHABITABLE ATTIC WITHOUT STORAGE, LESS THAN 42" HEADROOM	10
UNINHABITABLE ATTIC WITH LIMITED STORAGE	20
HABITABLE ATTIC / ATTIC WITH FIXED STAIR ACCESS	30
COMMON AREAS / SLEEPING ROOMS	40
EXTERIOR BALCONIES / DECKS	40
FIRE ESCAPES	40
STAIRS	40
ROOF	20
PASSENGER VEHICLE GARAGE	50
GUARDRAILS AND HANDRAILS	200
GUARDRAIL IN-FILL COMPONENTS	50

- * A UNIFORMLY DISTRIBUTED DEAD LOAD OF 10 PSF SHALL BE APPLIED TO USE CATEGORIES LISTED ABOVE UNLESS NOTED OTHERWISE.
- * A UNIFORMLY DISTRIBUTED DEAD LOAD OF 5 PSF SHALL BE APPLIED TO VALLETED CEILING AREAS.
- * THE CONTRACTOR IS RESPONSIBLE FOR INDICATING ON PLANS ALL AREAS REQUIRING A DESIGN FOR INCREASED DEAD LOAD SUCH AS TILED FLOOR AREAS OR SLATE ROOF COVERINGS. FOR ALL AREAS NOT INDICATED ON PLANS, THE CONTRACTOR IS RESPONSIBLE FOR ENSURING THE DEAD LOAD DOES NOT EXCEED THE 10 PSF DESIGN LIMITATION.

DL02: INTERIOR WALLS 5 PSF LATERAL.

DL03: BASIC WIND DESIGN VELOCITY, $V_{ultimate}$ OF 120 MPH.

DL04: LOAD DURATION FACTOR FOR ROOF STRUCTURAL MEMBERS IS 1.15.

DL05: SOIL BEARING CAPACITY 2000 PSF (PRESUMPTIVE).

WOOD CONSTRUCTION

WC01: SOLID SAWN WOOD FRAMING DESIGN IS BASED ON NO. 1 / NO. 2 SPRUCE PINE FIR FOR JOISTS, RAFTERS, WOOD GIRDERS / BEAMS, ETC. PRESSURE TREATED WOOD FRAMING DESIGN IS BASED ON NO. 2 SOUTHERN YELLOW PINE FOR POSTS, JOISTS, RAFTERS, WOOD GIRDERS / BEAMS, ETC.

WC02: STUDS SHALL BE SPRUCE PINE FIR NO.1 / NO. 2 OR EQUAL TYP UNO.

WC03: LUMBER IN CONTACT WITH THE GROUND, CONCRETE OR MASONRY SHALL BE PRESURE TREATED IN ACCORDANCE WITH AWPA STANDARD C-5. ALL OTHER DRESSED LUMBER SHALL BE TREATED IN ACCORDANCE WITH AWPA STANDARD C-2 OR BY ANY METHOD GIVING EQUAL PROTECTION. THE BUILDING CODE OFFICE MAY ALSO APPROVE A NATURAL DECAY RESISTANT WOOD PER SECTION 19-6A1.

WC04: LAMINATED VENEER LUMBER (LVL) DESIGN IS BASED ON MICROLAM 1.9E MINIMUM DESIGN STRESS VALUES AS FOLLOWS: $E = 1,966$ PSI, $F_b = 2,600$ PSI, $F_v = 285$ PSI, $F_c = 750$ PSI.

WC05: PARALLEL STRAND LUMBER (PSL) DESIGN IS BASED ON PARALLAM 1.8E MINIMUM DESIGN STRESS VALUES AS FOLLOWS: $E = 1,826$ PSI, $F_b = 2,400$ PSI, $F_v = 190$ PSI, $F_c = 545$ PSI.

WC06: LAMINATED STRAND LUMBER (LSL) DESIGN IS BASED ON TIMBERSTRAND 1.3E MINIMUM DESIGN STRESS VALUES AS FOLLOWS: $E = 1,388$ PSI, $F_b = 1,700$ PSI, $F_v = 425$ PSI, $F_c = 710$ PSI.

WC07: SOLID SAWN, LVL, AND PSL BEAMS BEARING ONTO A STUD WALL SHALL BEAR THE FULL WIDTH OF THE SUPPORTING WALL WHEN FRAMED PERPENDICULAR TO THE WALL AND, IN ALL CASES, SHALL BE SUPPORTED ON A GANGED STUD COLUMN SUCH THAT THE GANGED NUMBER OF STUDS IS AT LEAST AS WIDE AS THE BEAM BEING SUPPORTED OR, WHEN FRAMED PARALLEL TO THE WALL, SHALL BEAR ON (2) STUDS MINIMUM FOR SAWN BEAMS AND (3) STUDS MINIMUM FOR LVL AND PSL BEAMS, UNO.

WC08: SINGLE LVL OR SOLID SAWN MEMBERS OF 1.75" OR LESS WIDTH, BEARING ONTO A STUD WALL SHALL BEAR 2" MINIMUM ONTO THE WALL AND SHALL BE SUPPORTED BY (1) ADDITIONAL STUD.

WC09: SOLID SAWN LUMBER PILES THAT ARE GANGED TO FORM UP TO A (4) PLY A BEAM SHALL HAVE ADJACENT PILES IN THE BEAM FASTENED TOGETHER WITH (2) ROWS OF 100 NAILS @ 16" O.C. INSTALLED ON (1) OUTER SIDE OF A (2) PLY BEAM AND INSTALLED (1) OUTER SIDE AND ON EACH ADJACENT PLY OF A (3) OR MORE GANGED PLY BEAM, TYP UNO.

WC10: LVL PILES THAT ARE GANGED TO FORM UP TO A (3) PLY BEAM, LESS THAN 18" IN DEPTH, SHALL HAVE ADJACENT PILES IN THE BEAM FASTENED TOGETHER WITH (3) ROWS OF 100 NAILS @ 12" O.C. INSTALLED ON (1) OUTER SIDE OF A (2) PLY BEAM AND INSTALLED ON BOTH OUTER SIDES OF A (3) PLY BEAM. LVL BEAMS 18" DEEP OR GREATER OR (4) OR MORE GANGED PILES SHALL BE FASTENED AS INDICATED ON PLANS.

WC11: TYPICAL STUD WALL FRAMING SHALL BE 2X4 STUDS SPACED AT 16" O.C. OR, OF A WIDTH, OR SPACING AS INDICATED OTHERWISE ON PLANS. STUD WALLS SHALL BE FRAMED CONTINUOUS, WITHOUT BREAK, ALONG THE HEIGHT OF THE WALL AND SHALL CONSIST OF A SOLE PLATE AT THE BOTTOM OF THE WALL AND A DOUBLE TOP PLATE AT THE TOP OF THE WALL. DISCONTINUITIES IN A STUD WALL SHALL NOT OCCUR EXCEPT AS REQUIRED FOR DOOR OR WINDOW OPENINGS. THE KING STUDS FOR SUCH OPENINGS SHALL BE CONTINUOUS.

WC12: THE REQUIRED NUMBER OF KING STUDS FOR EXTERIOR HEADERS IN 2X4 STUD WALLS SHALL BE DETERMINED BY NCSCB TABLE 602.3(5)(b) UNLESS NOTED OTHERWISE ON PLANS. FOR 2X6 OR WIDER STUD WALLS THE REQUIRED NUMBER OF KING STUDS FOR EXTERIOR HEADERS WALLS SHALL BE EQUAL TO 1/2 THE AMOUNT OF STUDS AS INDICATED BY THE TABLE LISTED ABOVE.

WC13: STUDS THAT ARE GANGED TO FORM A LOAD BEARING COLUMN OR A COLUMN TRANSFERRING LOAD FROM ONE FLOOR TO THE NEXT SHALL HAVE ADJACENT STUDS WITHIN THE COLUMN NAILLED TOGETHER WITH (2) ROWS OF 100 NAILS AT 16" O.C. (3) ROWS OF 100 NAILS @ 8" O.C. FOR 2X6 OR 2X10 STUDS). ALL COLUMNS SHALL PROVIDE A CONTINUOUS LOAD PATH DOWN TO THE FOUNDATION OR OTHER ENGINEERED STRUCTURAL ELEMENTS INCLUDING SOLID BLOCKING OF EQUAL WIDTH OF THE COLUMN PROVIDED WITHIN THE DEPTH OF THE FLOOR SYSTEM CAVITY.

WC14: NAILS SHALL BE COMMON WIRE NAILS TYP UNO.

WC15: LAG SCREWS SHALL CONFORM TO ANSI/ASME STANDARD B18.21-1981.

WC16: PILOT HOLES SHALL BE USED FOR LAG SCREW INSTALLATION AND SHALL BE BORED ACCORDING TO MDS SPECIFICATIONS.

WC17: BOLTS AND LAG SCREWS USED FOR BOLTING WOOD MEMBERS SHALL HAVE STANDARD WASHERS INSTALLED FOR THE NUTS AND BOLT / SCREW HEADS.

STEEL CONSTRUCTION

- ST01: STRUCTURAL STEEL SHALL MEET THE REQUIREMENTS OF THE AISC SPECIFICATION FOR THE DESIGN, FABRICATION, AND ERECTION OF STRUCTURAL STEEL FOR BUILDINGS.
- ST02: HOLLOW STRUCTURAL SECTIONS (HSS) SHALL CONFORM TO ASTM A500 GRADE C.
- ST03: ALL OTHER STRUCTURAL STEEL SHALL CONFORM TO ASTM A992 MINIMUM GRADE TYP UNO.
- ST04: BOLTS SHALL CONFORM TO ASTM A307 MINIMUM GRADE TYP UNO.
- ST05: WELDING ELECTRODES SHALL BE E70XX.
- ST06: ALL WELDING SHALL BE PERFORMED BY AN AWS CERTIFIED WELDER.
- ST07: REBAR SHALL BE DEFORMED STEEL CONFORMING TO ASTM A615 GRADE 60 TYP UNO.
- ST08: STEEL LUTCH PLATE BEAMS SHALL CONSIST OF A CONTINUOUS STEEL PLATE BOLTED BETWEEN TWO PIECES OF CONTINUOUS LUMBER, PLATE AND LUMBER AS SIZED PER PLANS. BOLT ASSEMBLY TOGETHER USING 1/2" ϕ THROUGH BOLTS SPACED AT 24" O.C. STAGGERED TOP TO BOTTOM OF BEAM. MAINTAIN A 2" EDGE DISTANCE. PLACE TWO BOLTS, ONE ABOVE THE OTHER, 6" FROM EACH END OF THE BEAM.
- ST09: ALL STEEL, HSS, AND STEEL LUTCH PLATE BEAMS BEARING ONTO A STUD WALL SHALL BEAR THE FULL WIDTH OF THE SUPPORTING WALL WHEN FRAMED PERPENDICULAR TO THE WALL AND, IN ALL CASES, SHALL BE SUPPORTED ON A GANGED STUD COLUMN SUCH THAT THE GANGED NUMBER OF STUDS IS AT LEAST AS WIDE AS THE BEAM BEING SUPPORTED OR, WHEN FRAMED PARALLEL TO THE WALL, SHALL BEAR ON (3) STUDS MINIMUM UNO.

MASONRY CONSTRUCTION

- MS01: MASONRY CONSTRUCTION SHALL CONFORM TO THE SPECIFICATIONS OF ACI 530-95, LATEST EDITION.
- MS02: CONCRETE MASONRY UNITS SHALL CONFORM TO ASTM C 90 OR ASTM C 55.
- MS03: MORTAR SHALL BE TYPE M OR S CONFORMING TO ASTM C 476.
- MS04: ALL LOAD BEARING MASONRY UNITS SHALL BE LAID IN A RUNNING BOND, TYP.
- MS05: MASONRY PLASTERS SHALL BE BLOCK BONDED TO THE MASONRY WALL IMMEDIATELY ADJACENT, TYP.
- MS06: THE MAXIMUM HEIGHT OF HOLLOW AND SOLID GROUDED MASONRY UNITS USED IN MASONRY PER CONSTRUCTION SHALL CONFORM WITH THE TABLE BELOW

LEAST PER DIMENSION	MAX HEIGHT FOR HOLLOW UNITS	MAX HEIGHT FOR SOLID UNITS
8"	24"	80"
12"	48"	120"
16"	64"	160"
20"	80"	NA
24"	96"	NA

CONCRETE CONSTRUCTION

- CN01: REINFORCED CAST IN PLACE CONCRETE SHALL BE PROPORTIONED, MIXED AND PLACED IN ACCORDANCE WITH THE SPECIFICATIONS OF ACI 318, LATEST EDITION.
- CN02: ALL CONCRETE, INCLUDING CONCRETE FOR FOOTINGS, IS TO BE CAST IN PLACE, TYP UNO.
- CN03: CAST IN PLACE CONCRETE SHALL BE NORMAL WEIGHT CONCRETE AND SHALL HAVE A MINIMUM COMPRESSIVE STRENGTH OF 3000 PSI AT 28 DAYS TYP UNO.
- CN04: WHERE CAST IN PLACE CONCRETE WALLS RETAIN 4 FEET OR MORE OF UNBALANCED FILL, THEY SHALL BE LATERALLY SUPPORTED AT THE TOP AND BOTTOM BEFORE BACKFILLING.
- SC01: SYNTHETIC POLYPROPYLENE FIBRILLATED MICRO FIBERS, FIBER SIZE AND DOSAGE RATE PER MANUFACTURER SPECIFICATION, MAY BE USED IN LIEU OF WELDED WIRE FABRIC IN GROUND SUPPORTED SLAB CONSTRUCTION.
- SC02: SOLID SAWN LUMBER SPECIES AND GRADE SUBSTITUTION IS ALLOWED ONLY BY WRITTEN AUTHORIZATION OF SUBSTITUTION BY ENGINEER OR RECORD.
- SC03: ENGINEERED WOOD BEAM AND JOIST SUBSTITUTION IS ALLOWED PROVIDED THAT THE CONTRACTOR OR THE LUMBER SUPPLIER RESPONSIBLE FOR THE SUBSTITUTION PROVIDES DOCUMENTATION AT THE TIME OF INSPECTION DEMONSTRATING THAT THE MATERIAL SUBSTITUTION MEETS OR EXCEEDS THE MINIMUM DESIGN SPECIFICATIONS OF THE ENGINEERED WOOD BEAMS OR JOISTS NOTED ON THE SEALED SET OF ENGINEERED PLANS. IN ALL CASES, THE JOIST SPACING NOTED ON THE SEALED SET OF PLANS IS TO REMAIN THE SAME.
- SC04: ALL OTHER UNAUTHORIZED SUBSTITUTIONS AND / OR DEVIATIONS ARE THE SOLE RESPONSIBILITY OF THE CONTRACTOR. FAILURE OF THE CONTRACTOR TO CONFORM TO THE STRUCTURAL DRAWINGS SHALL VOID THE ENGINEER'S SEAL AND THE ENGINEER'S LIABILITY UNLESS CHANGES TO THE STRUCTURAL PLANS ARE APPROVED BY THE ENGINEER OF RECORD.

LEGAL DISCLAIMER / MISCELLANEOUS NOTES

THE ELECTRONIC DISTRIBUTION OF THIS DOCUMENT TO PARTIES OTHER THAN THE INTENDED CLIENT AND / OR DIGITAL MODIFICATION OF THIS DOCUMENT IN ANY WAY IS PROHIBITED AND SHALL VOID THE ENGINEER OF RECORD'S SEAL.

OKE NICHOLS ENGINEERING, INC DOES NOT PERFORM FENESTRATION, ROOF VENT, OR ATTIC CALCULATIONS OR ANY OTHER AREA CALCULATIONS THAT ARE NOT RELATED TO STRUCTURAL ENGINEERING.

TRUSSES ARE TO BE DESIGNED BY OTHERS AS AN ENGINEER REGISTERED IN NORTH CAROLINA. FINAL TRUSS DRAWING SHOULD BE SUBMITTED TO OKE NICHOLS ENGINEERING, INC FOR REVIEW PRIOR TO CONSTRUCTION.

REVIEW SETS SHALL BE PROVIDED TO THE CLIENT TO ENSURE THAT THE SCOPE OF WORK HAS BEEN COMPLETED IN CONFORMANCE WITH THE CLIENT'S PREFERENCES. CLIENT APPROVAL OF REVIEW SETS SHALL INDICATE THAT THE CLIENT HAS ADEQUATELY REVIEWED THE SET OF DRAWINGS AND ACKNOWLEDGES THAT THE SCOPE OF WORK HAS BEEN COMPLETED TO THE CLIENT'S SATISFACTION. UPON APPROVAL OF REVIEW SETS, THE SEALED SET OF PLANS ARE ISSUED AND SHALL BE CONSIDERED FINALIZED CONSTRUCTION DOCUMENTS.


THE BUILDER IS RESPONSIBLE FOR REVIEWING ALL PLANS PRIOR TO CONSTRUCTION, AND IN THE CASE OF EXISTING CONSTRUCTION, VERIFYING ALL EXISTING CONDITIONS DURING DEMOLITION PRIOR TO CONSTRUCTION.

COMMON ABBREVIATIONS

ABV	ABOVE	END	FOUNDATION	TRK	TRUCK
B.E.	BOTH ENDS	FTG	FOOTING	TYP	TYPICAL
BTWN	BETWEEN	HDC	HOT DIPPED GALVANIZED	TRPL	TRIPLE
CJ	CEILING JOIST	HGR	HANGER	TRP	TRIPLE STUD POCKET
CMK	CONCRETE	LVL	LAMINATED VENEER LUMBER	UNO	UNLESS NOTED OTHERWISE
CONT	CONTINUOUS	NO	NUMBER	V.F.	VERIFY IN FIELD
CS	CONTINUOUS SHEATHING	NTS	NOT TO SCALE	WF	WIDE FLANGE BEAM
DA	DIAMETER	O.C.	ON CENTER	XI	EXTRA JOIST
DBL	DOUBLE	PSL	PARALLEL STRAND LUMBER		
DI	DOUBLE JOIST	PT	PRESSURE TREATED		
DSP	DRILL STUD POCKET	RFR	REFERENCE		
E.E.	EACH END	SMS	SMOOTH		
FLR	FLOOR	SQ	SQUARE		


1 SECTION, 3/4" = 1'-0"

TYPICAL CRAWL SPACE FOUNDATION WALL: PLAIN MASONRY, BRICK SKIRT, AND BRICK VENEER

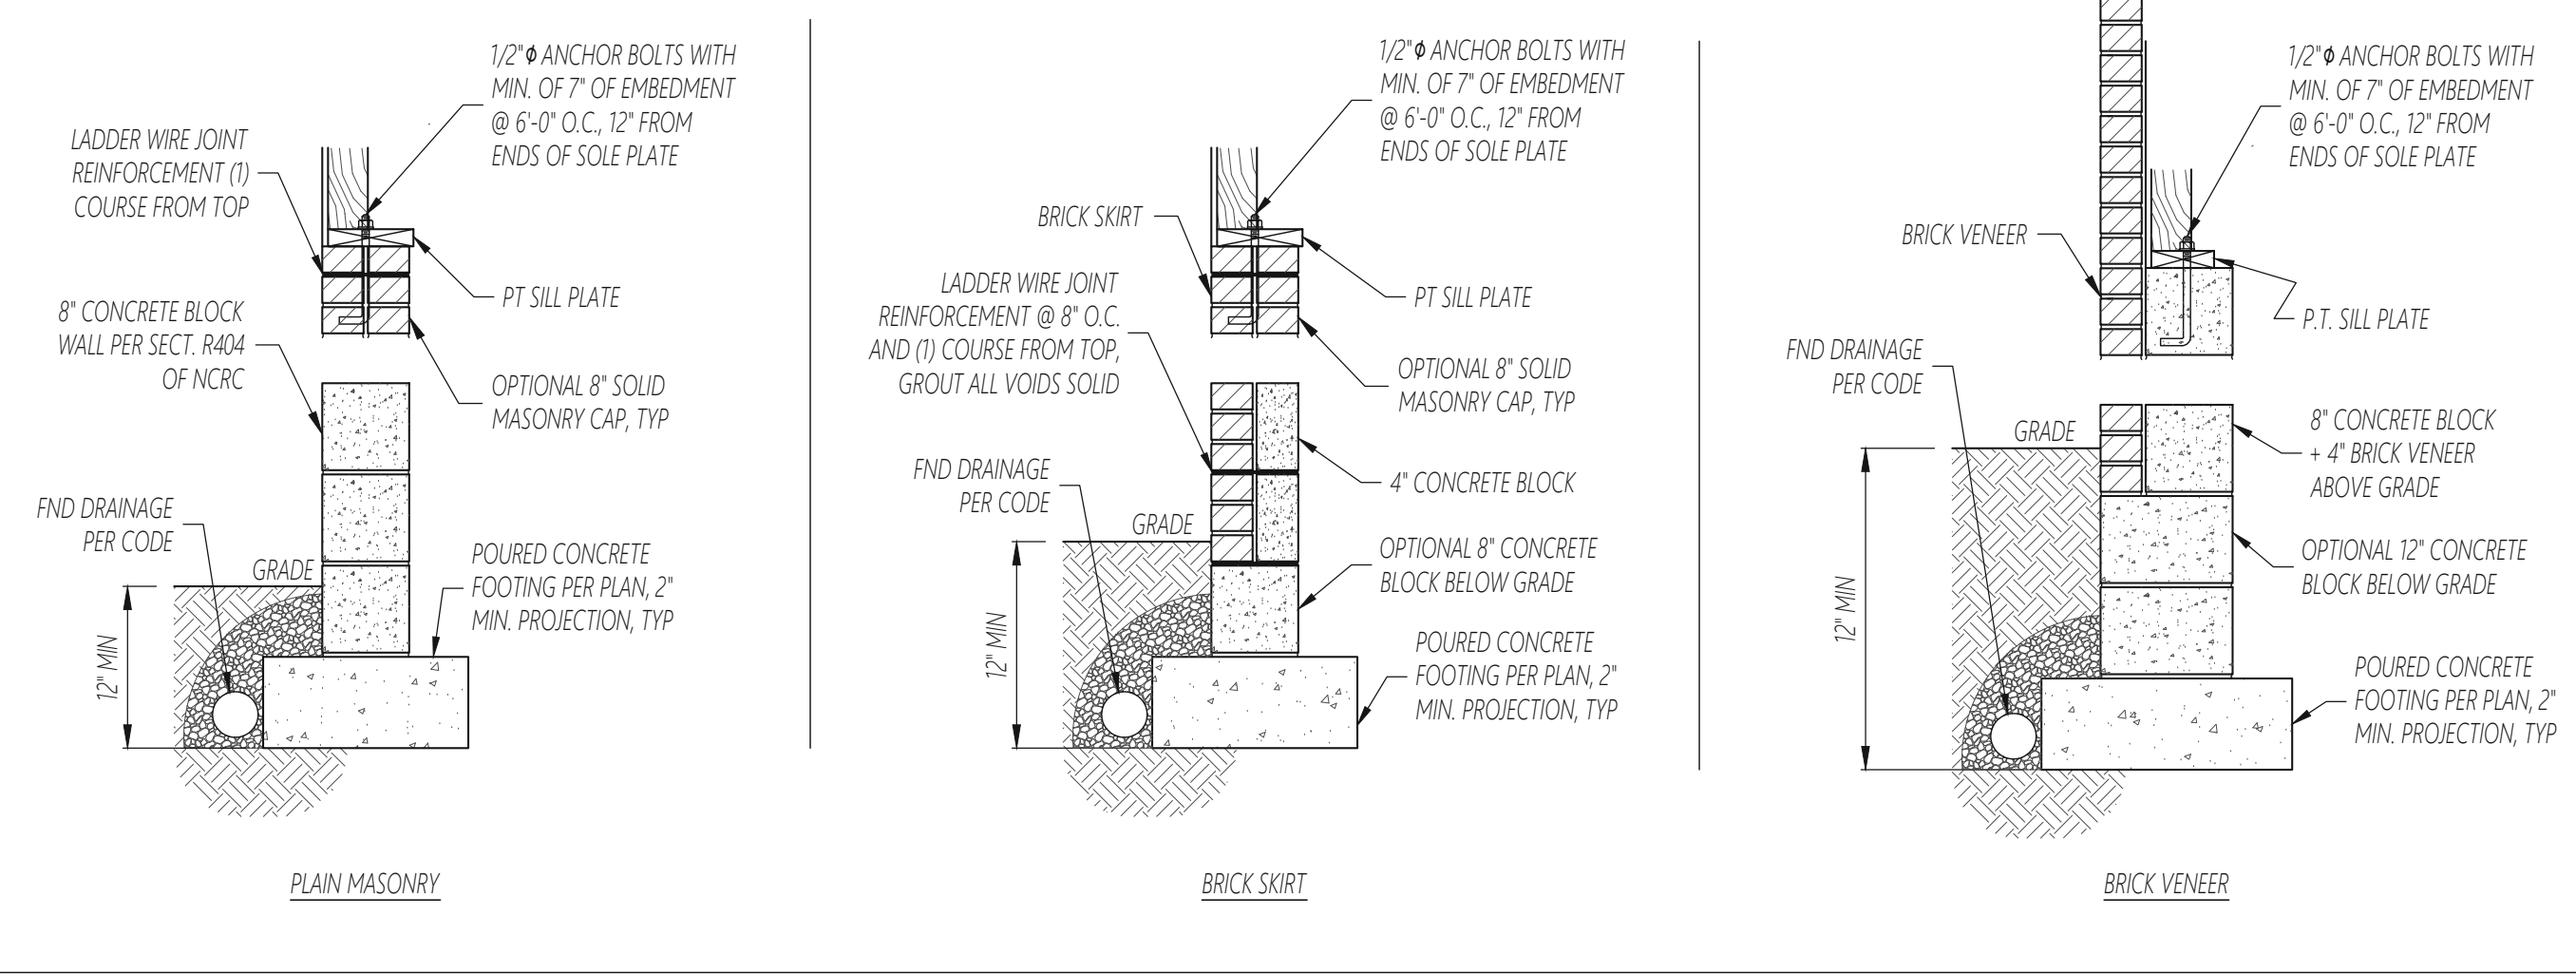


3 SECTION, 3/4" = 1'-0"

TYPICAL BRACED WALL PANEL

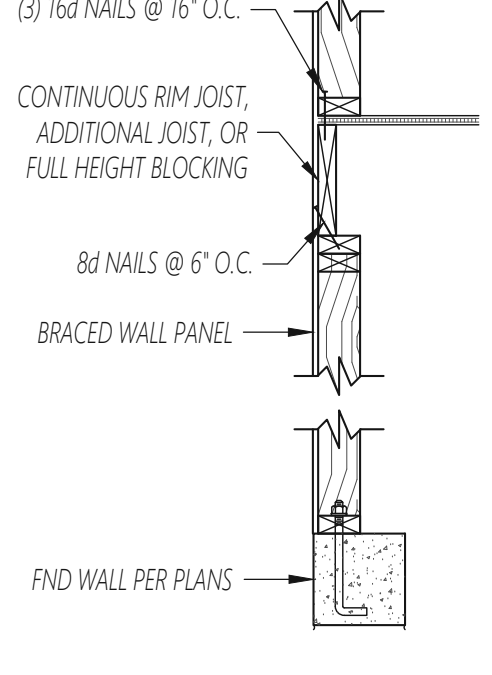


4 SECTION, 3/4" = 1'-0"

TYPICAL PORTAL FRAME CONSTRUCTION, SINGLE FRAME

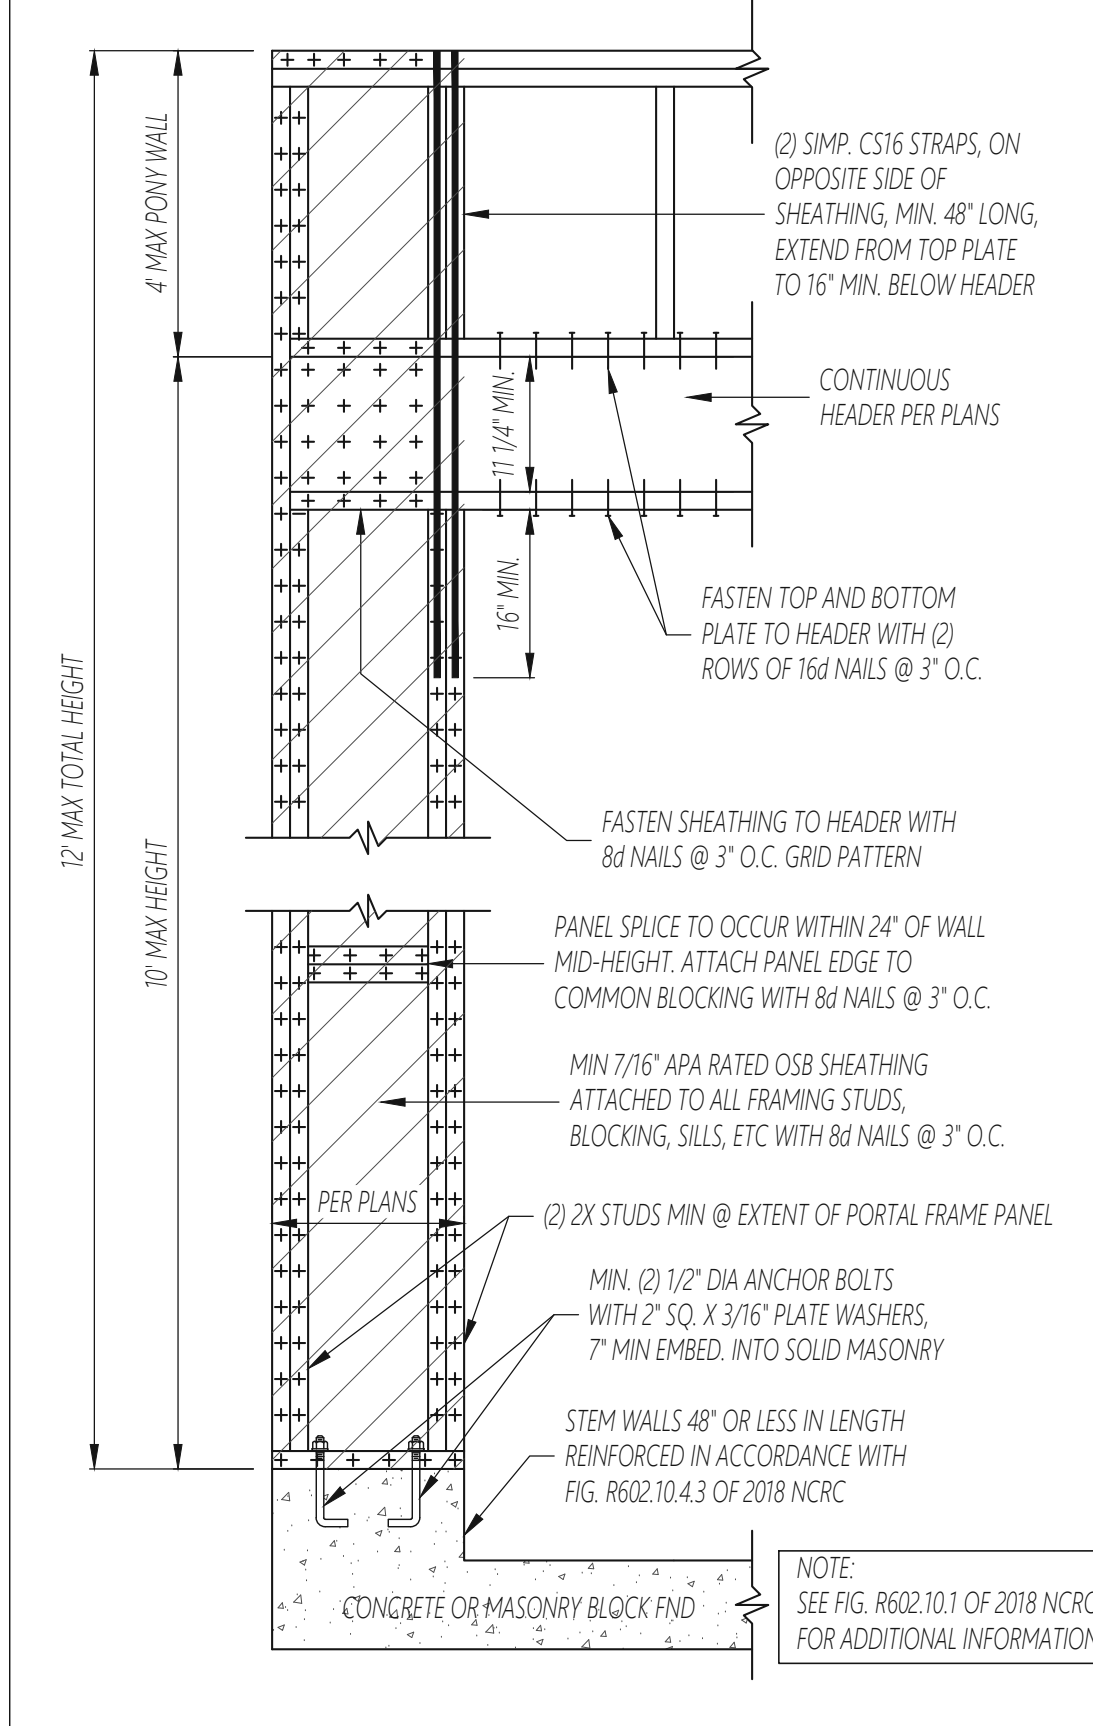


5 SECTION, 3/4" = 1'-0"

TYP. BOLTED LINTEL SUPPORT FOR BRICK VENEER

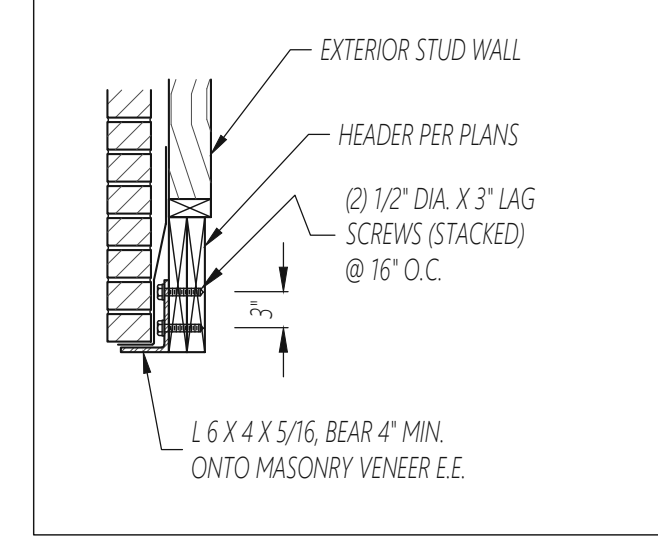

2 SECTION, 3/4" = 1'-0"

TYPICAL FOOTING TO FOOTING ATTACHMENT

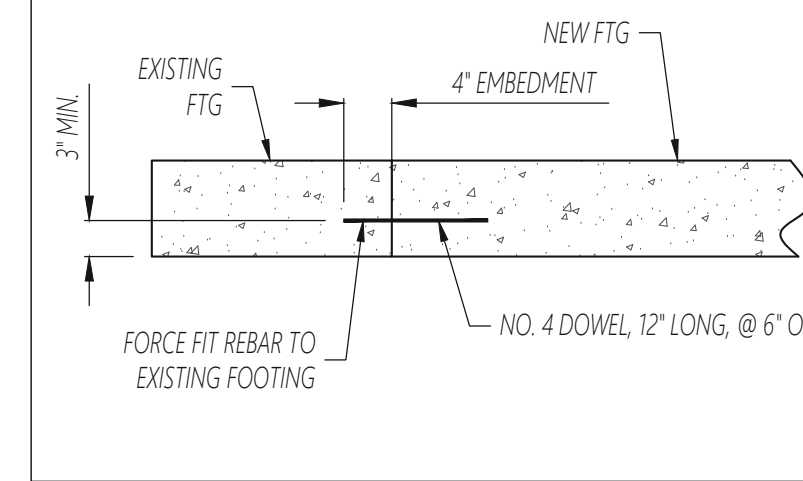

The engineering design of this plan is the property of Oke Nichols Engineering, INC. This plan has been issued for a one time use at the location specified and for the client listed. Oke Nichols Engineering, INC assumes no liability for these plans if they are reproduced or modified, in whole, or in part, without the expressed written permission of Oke Nichols Engineering, INC.

oke nichols engineering

Structural Engineering and Consulting
2301 Stonehenge Drive, Suite 202, Raleigh, NC 27615
(919) 916-3230 License No. C-4754

SHODRE PEGRAM
STRUCTURAL ADDENDUM
LOT 3 DEVANE

ENG: BDO/MBM

DATE: 02/01/23

REV:

PROJECT NO.

23.32.010

SHEET NO.

SD1

4 of 4