
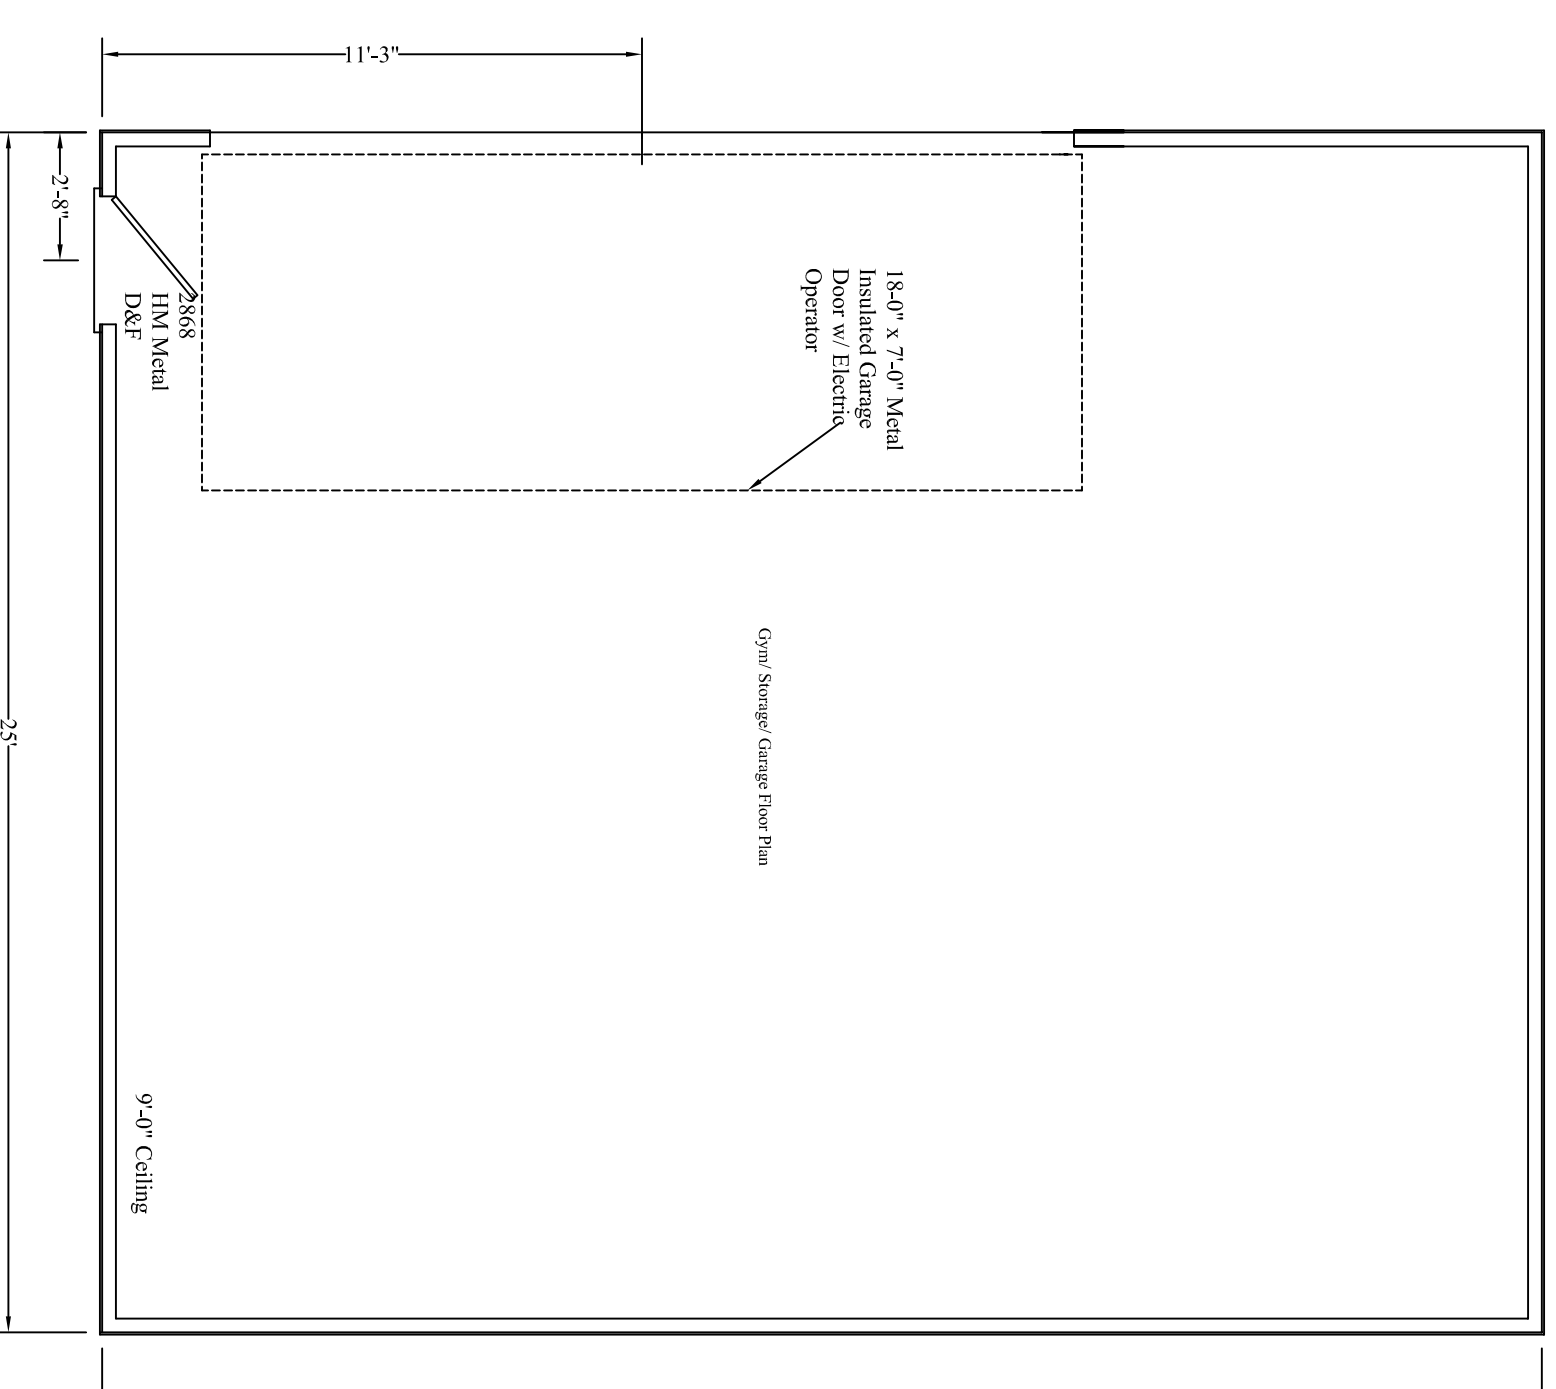
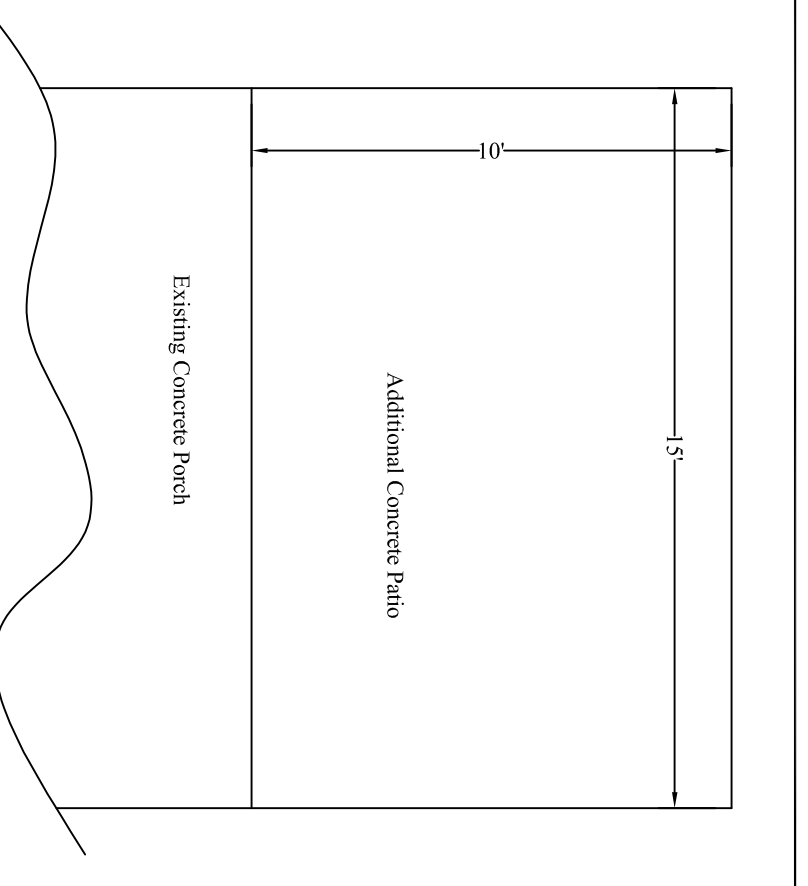
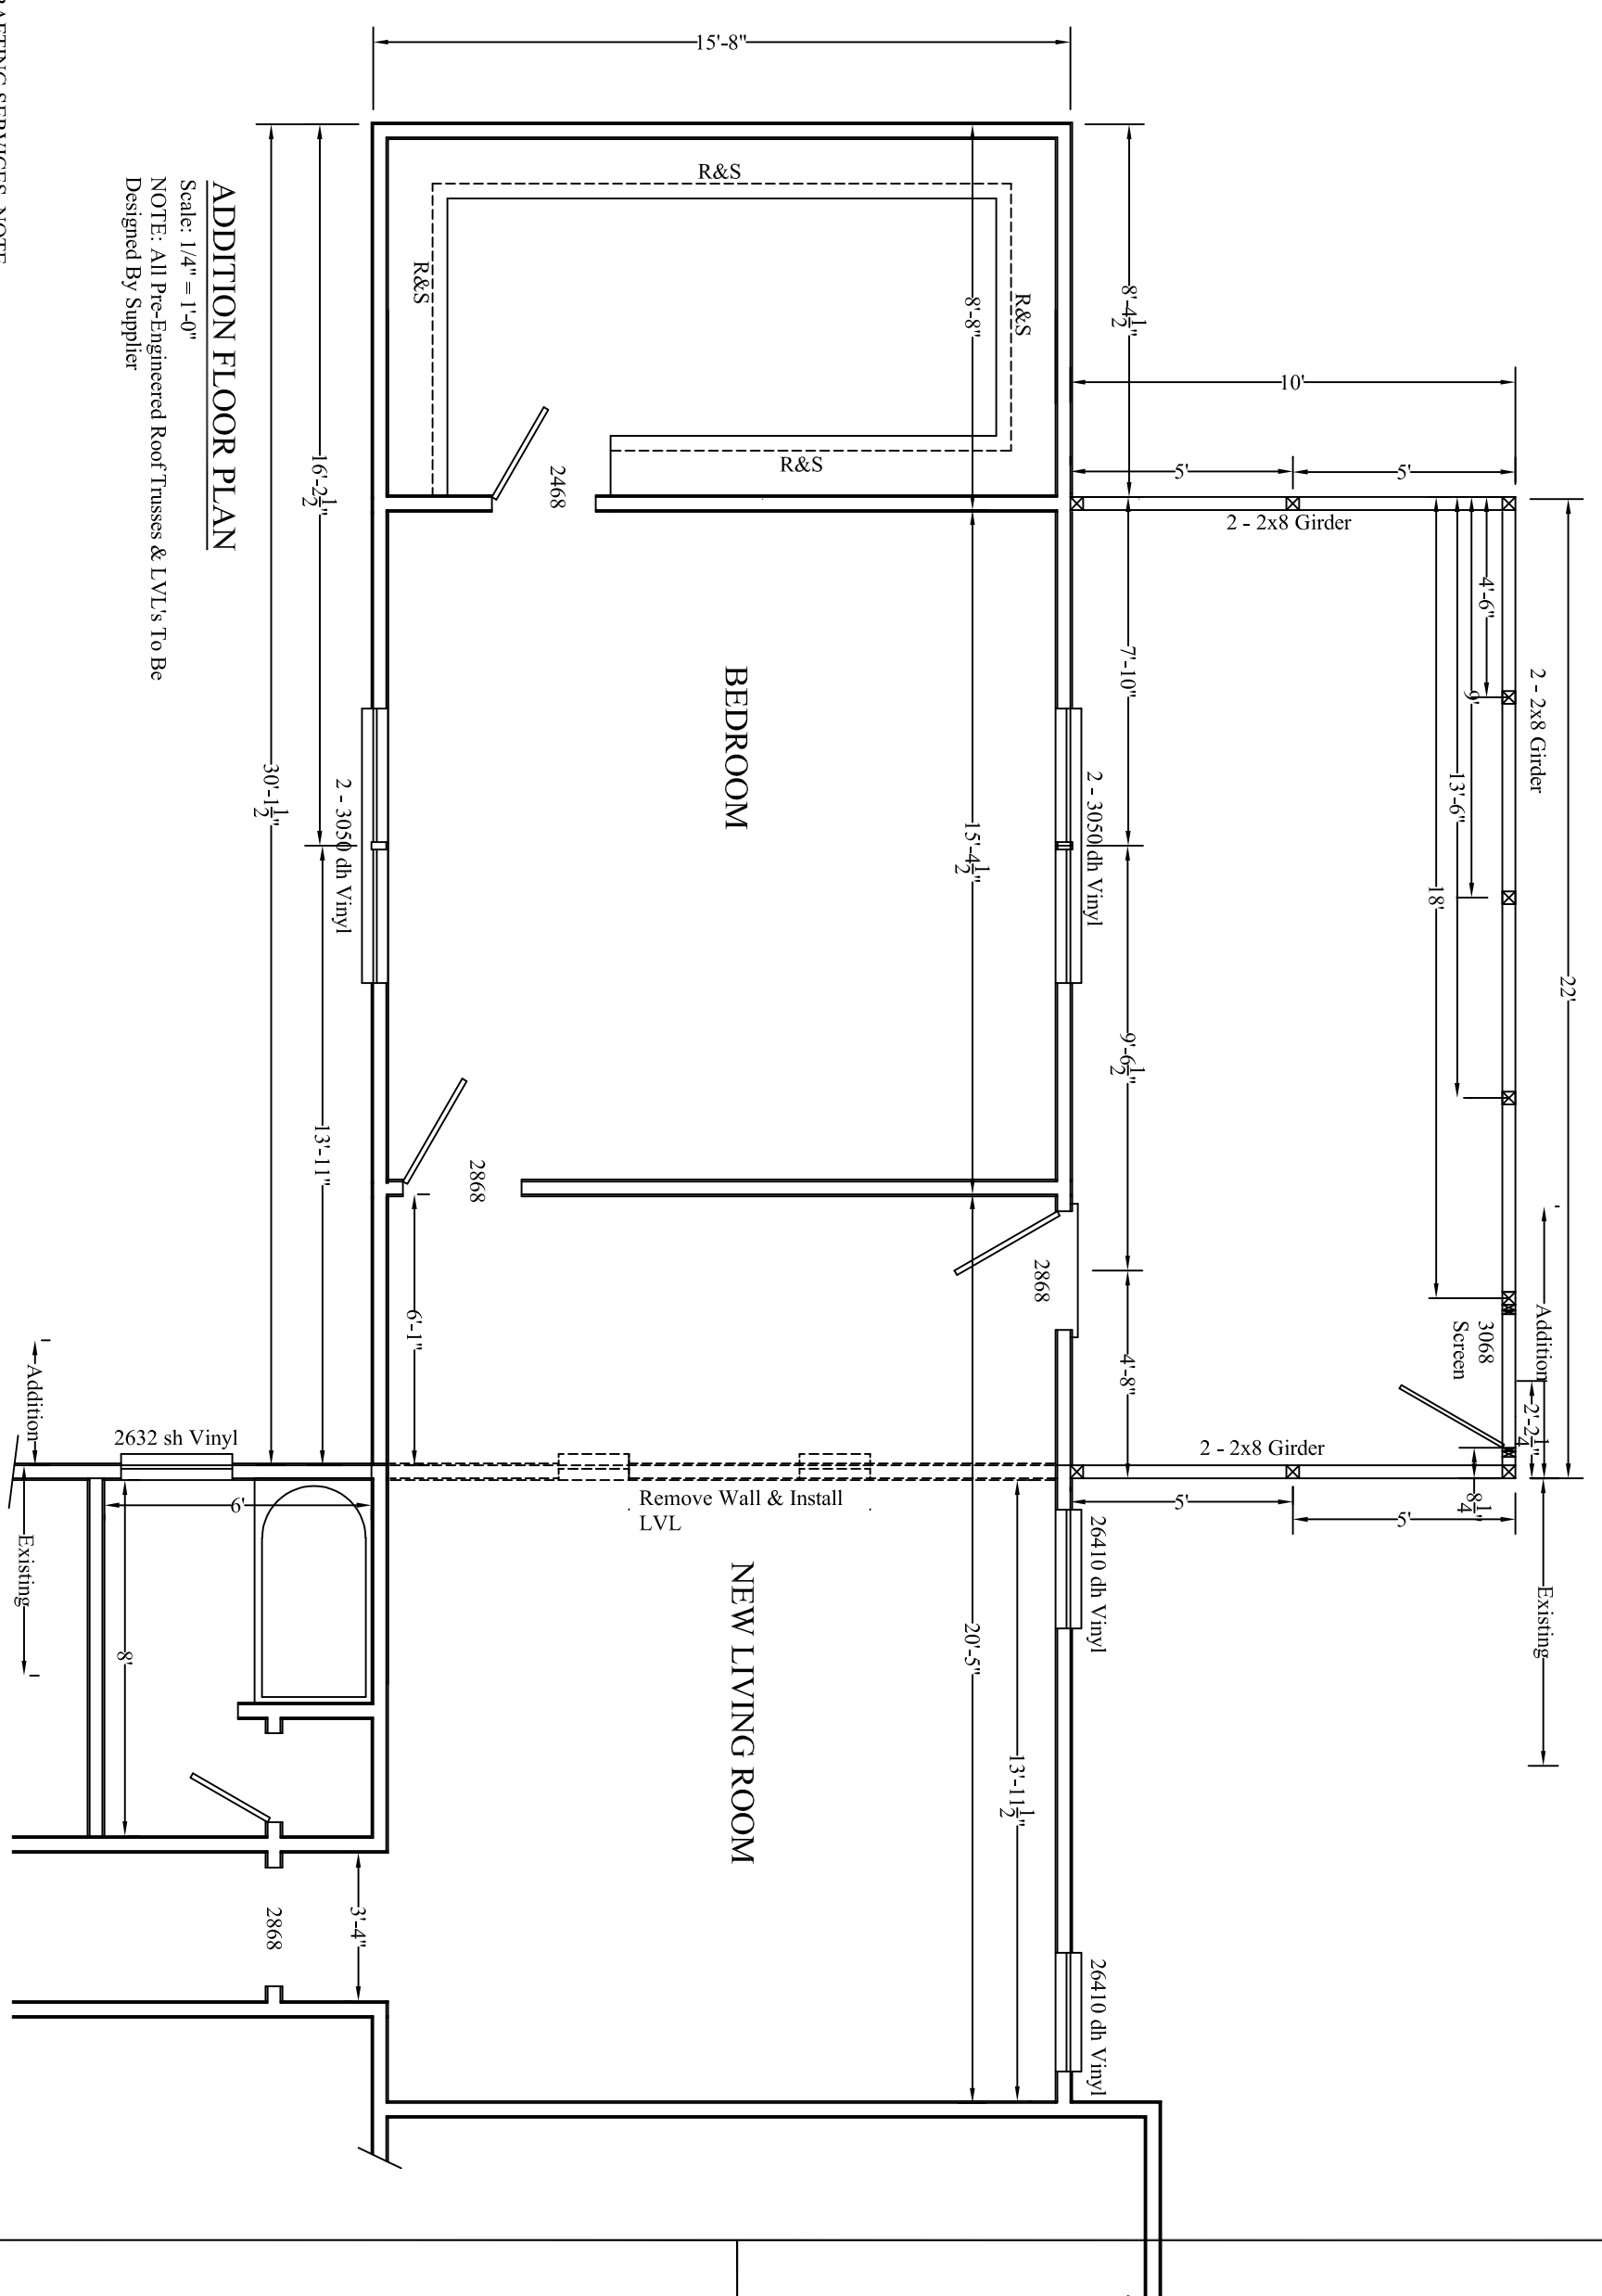
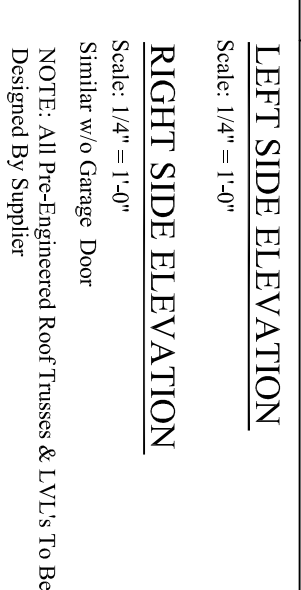
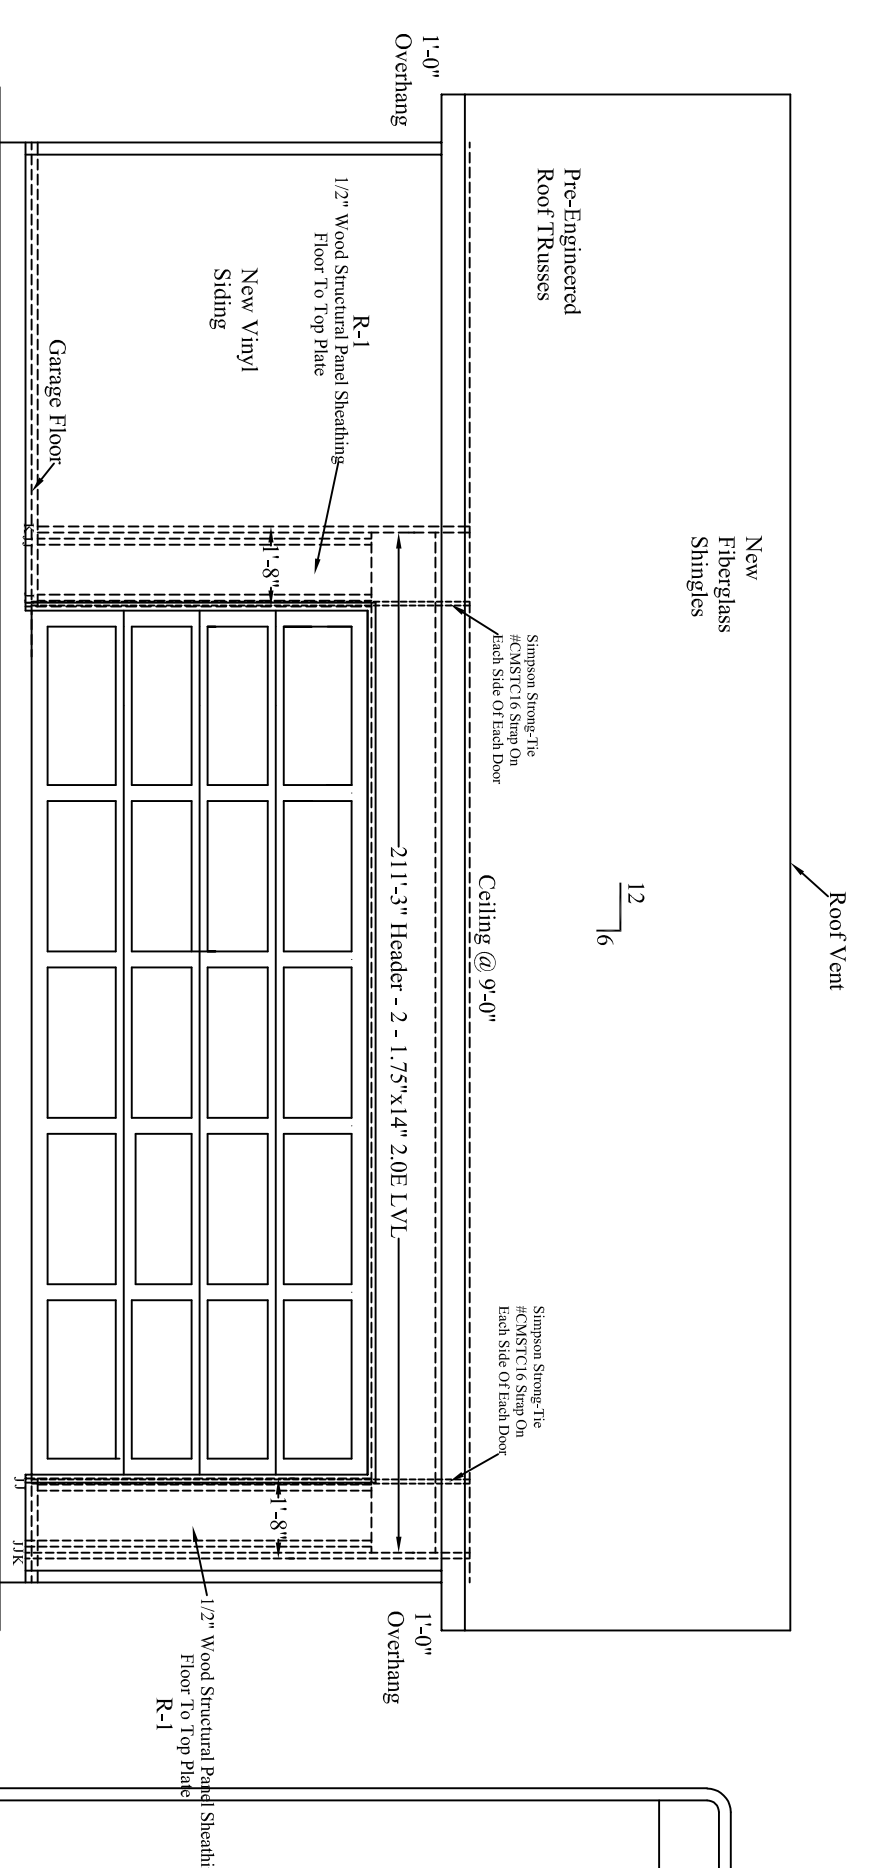
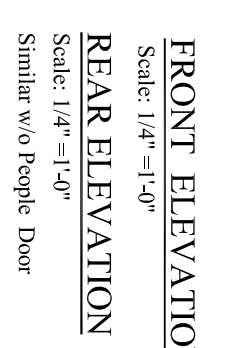
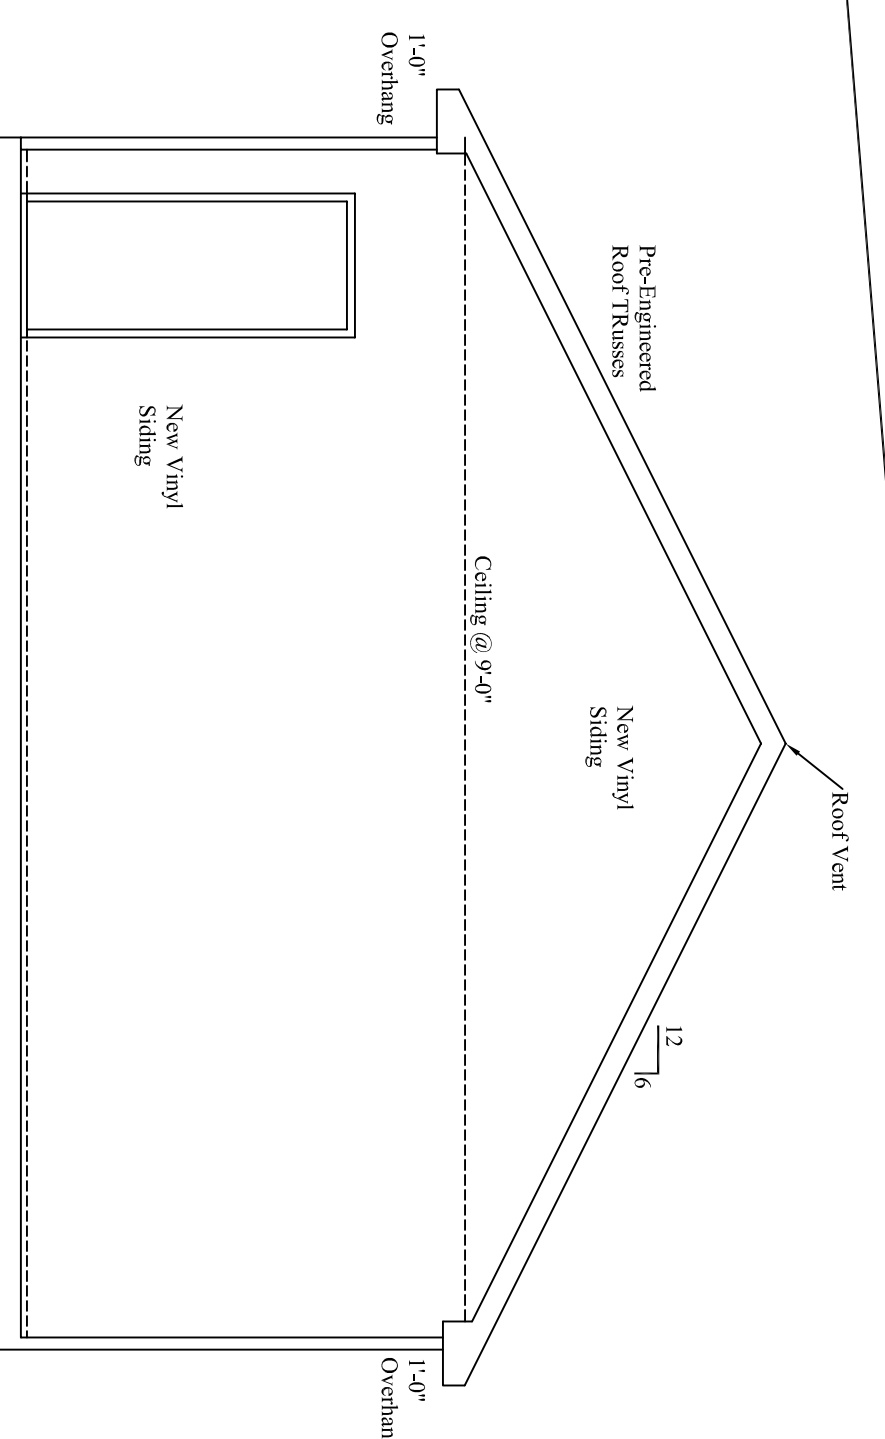
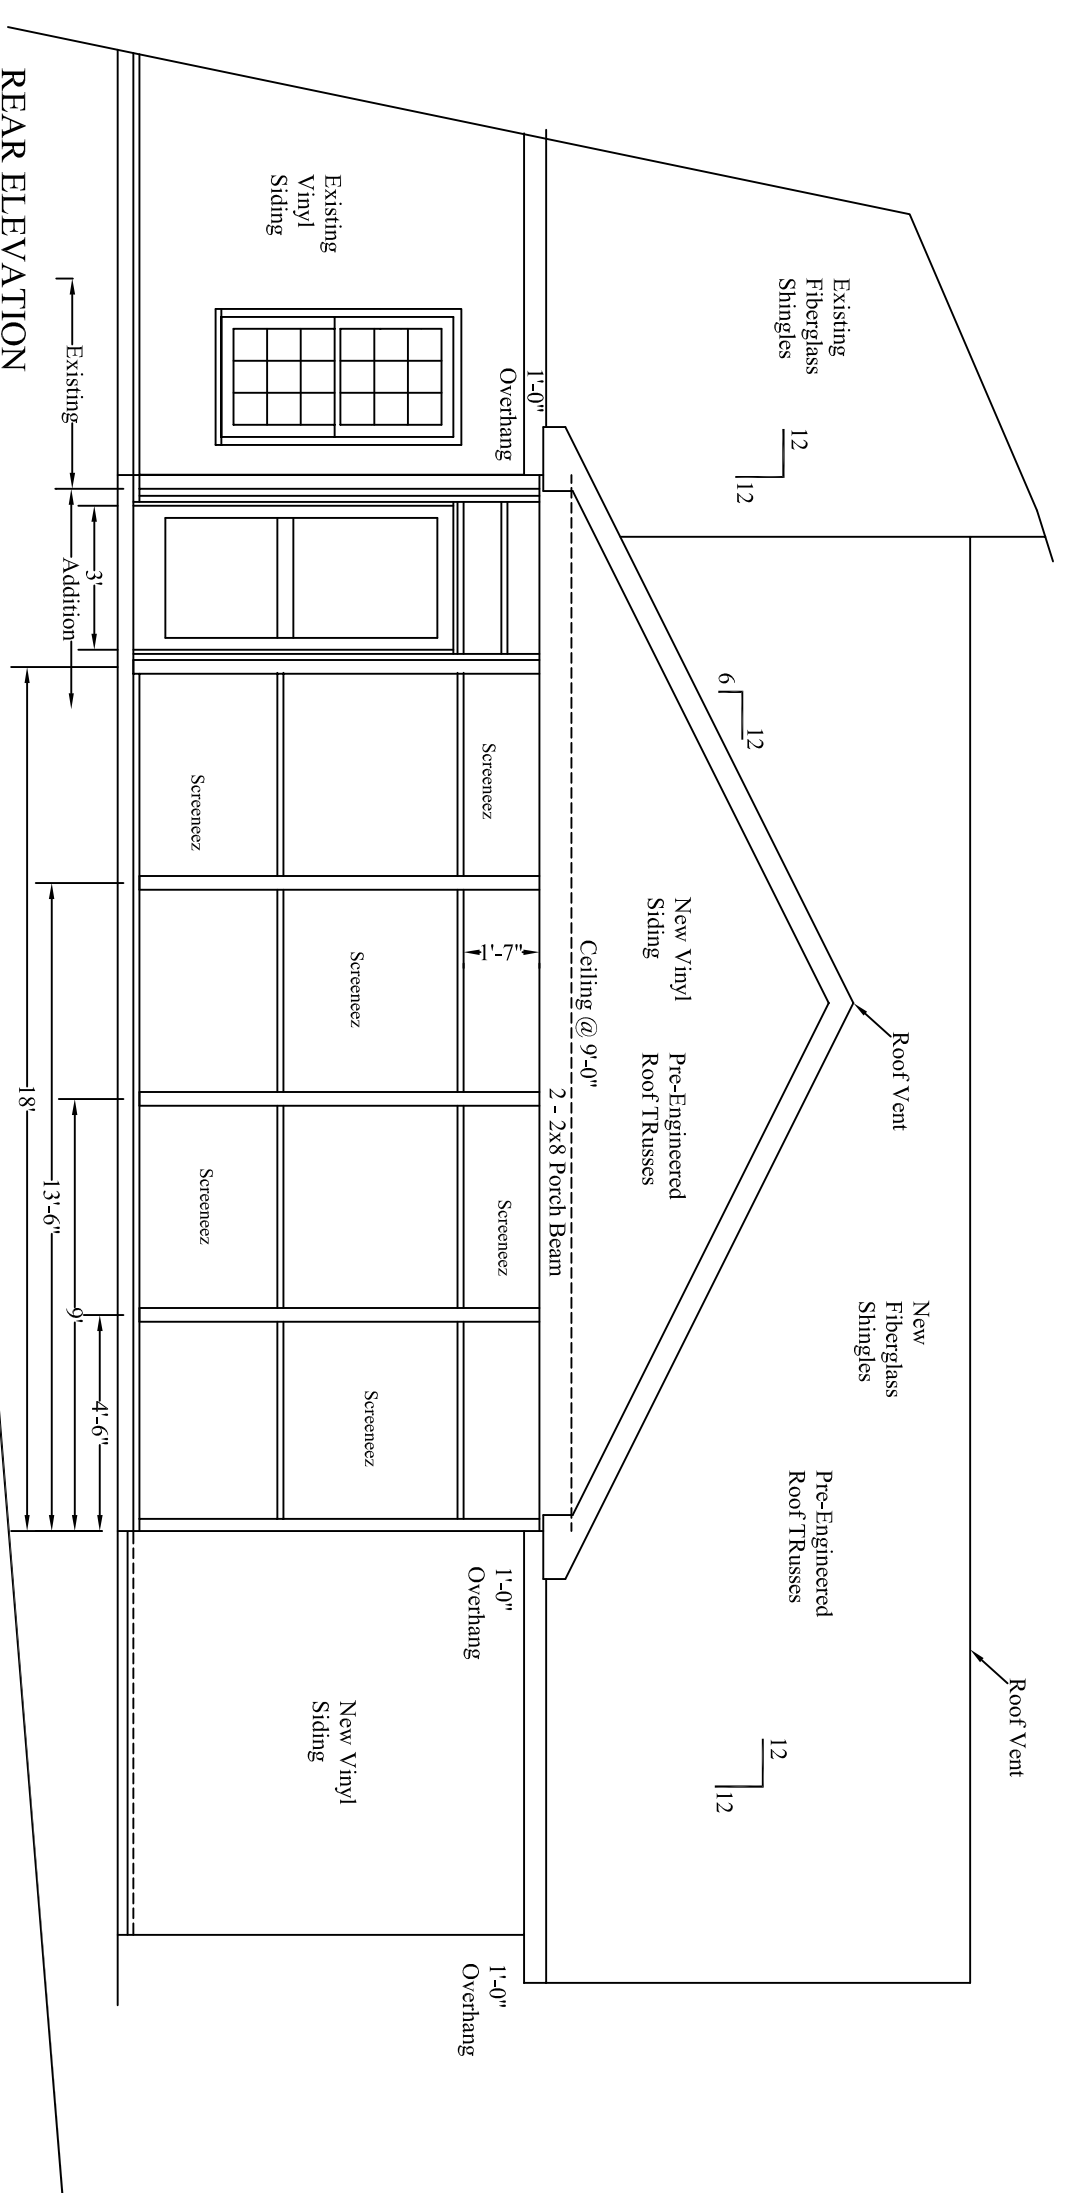


**DRAFTING SERVICES NOTE**  
Builder and/or owner shall verify all dimensions, details and drawings dimensions to avoid mistakes. Drafting Services will not be held responsible for errors after construction begins.  
Dimensions Notes:  
1. All dimensions are for locating structural elements  
2. and general checking only - additional plans  
3. The contractor, mason, piling installer and fanner are to check and coordinate any discrepancies w/ Drafting Services.

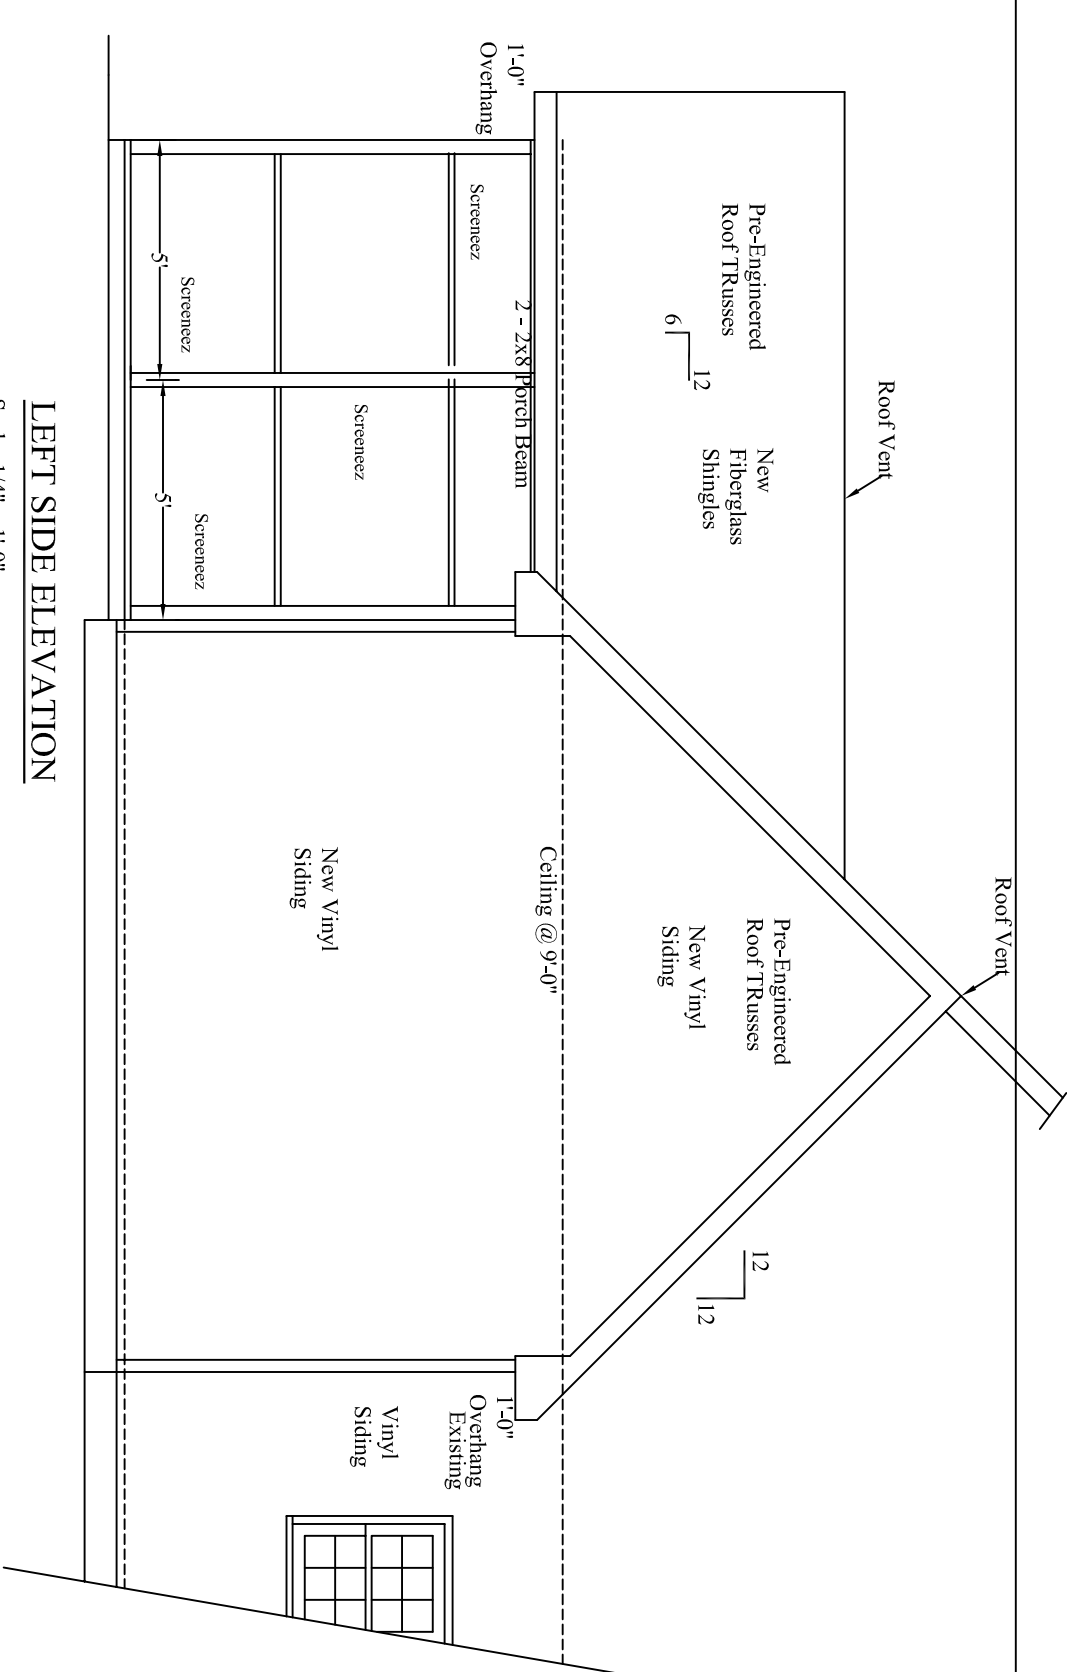

**DRAFTING SERVICES NOTE**  
Builder and/or owner shall verify all dimensions, details and drawings dimensions to avoid mistakes. Drafting Services will not be liable for errors after construction begins.  
Dimensions Notes:  
1. All dimensions are for locating structural elements  
2. All general checking only - additional plans  
3. The contractor, mason, piling installer and fanner are to check and coordinate any discrepancies w/ Drafting Services.

General Notes

**DRAFTING SERVICES**  
1810 CARBANTON ROAD  
SANFORD, NC 27330  
919-770-1898

No.	Revisions	Date
1	Issued	4-2-23

**J.A. Hart Construction Inc.**  
 919.777.10999  
 Annual Statement  
 304 Spring Hill Church Rd.  
 Wilmington, NC 28406  
 Floor Plan & Elevation  
 Drawn By: WRJ  
 Date: 2-18-23 1/2  
 Scale: 1/4" = 1'-0"  
 Lab No. 1353-22  
 PLAN 12