


NO.	REVISION	DATE

J. A. Hart
CONSTRUCTION
INC.


919.777.0999
www.jahartconstruction.com

Patrick M. Hart
306 Spring Hill Church Rd.
Lithington, NC 27546


Drawn By:
Date: 1-23-21 1/2
Scale: 1/4" = 1'-0"
Job No. 1352-22

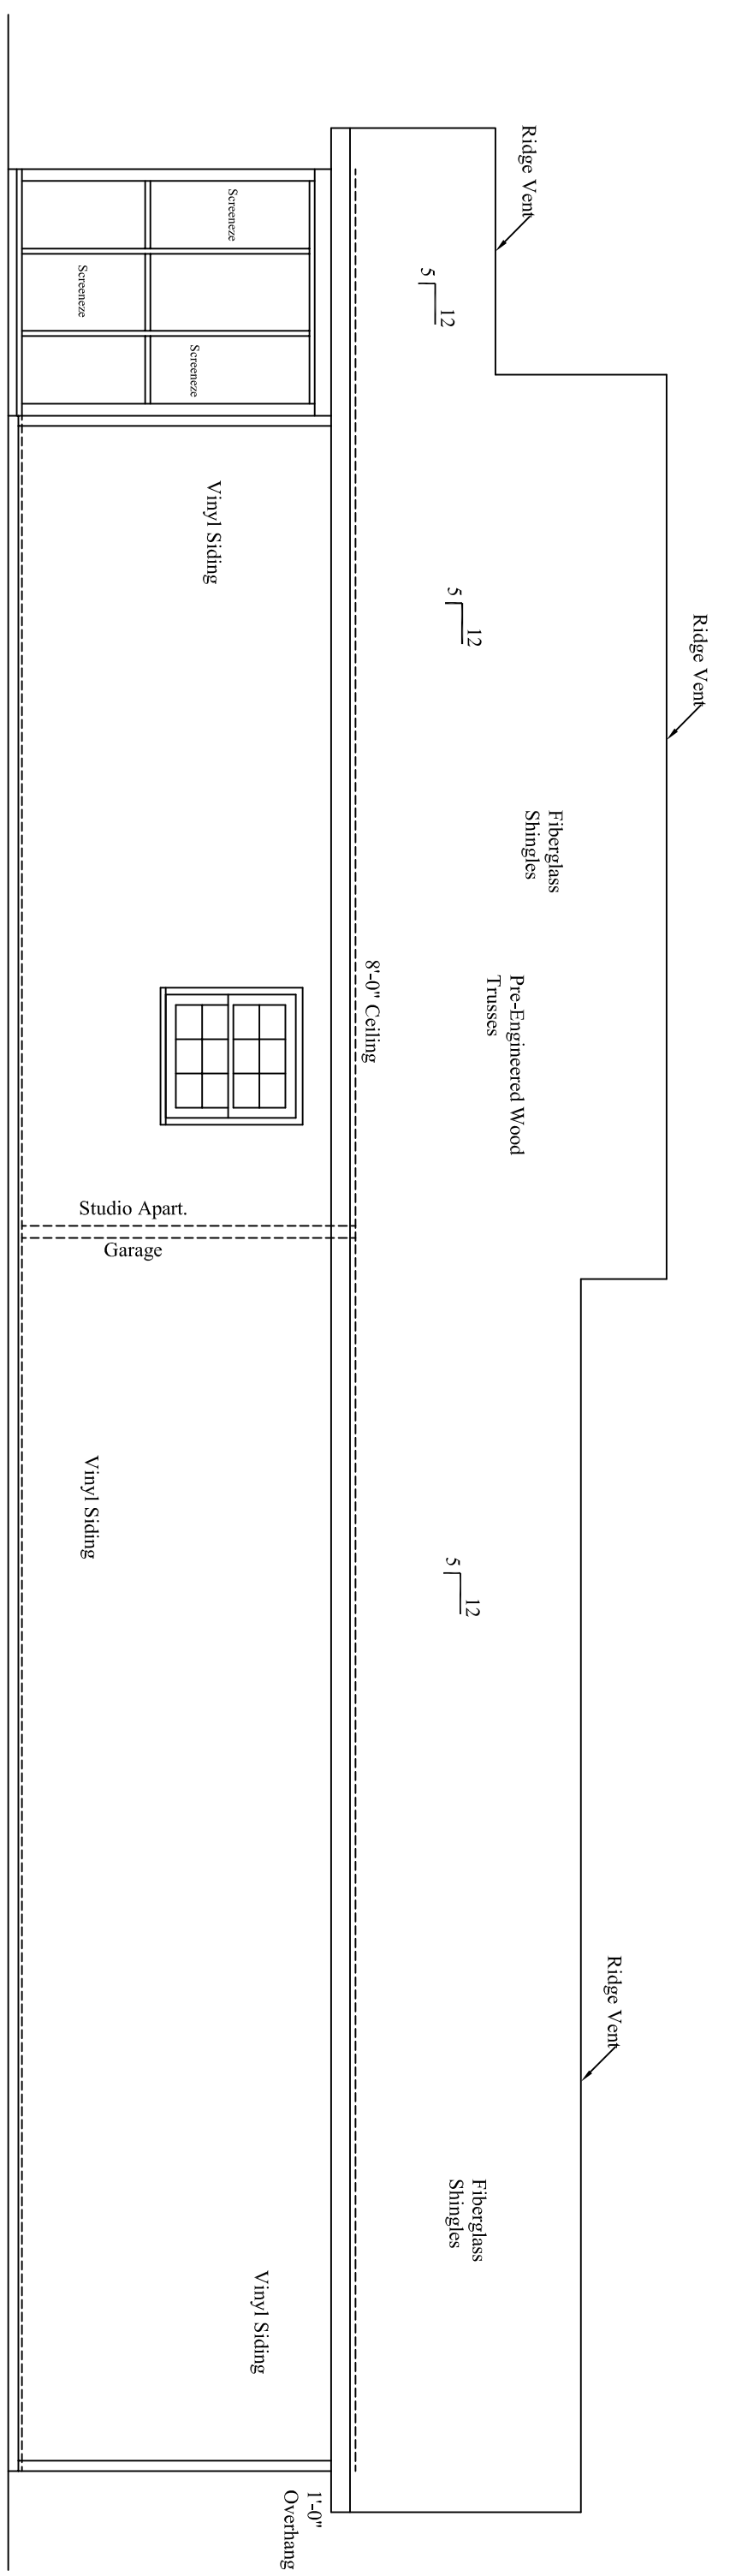


LEFT SIDE ELEVATION SOG
Scale: 1/4" = 1'-0"
8'-0" Ceiling
NOTE: Pre-Engineered Wood Roof Trusses To Be Designed By Supplier.

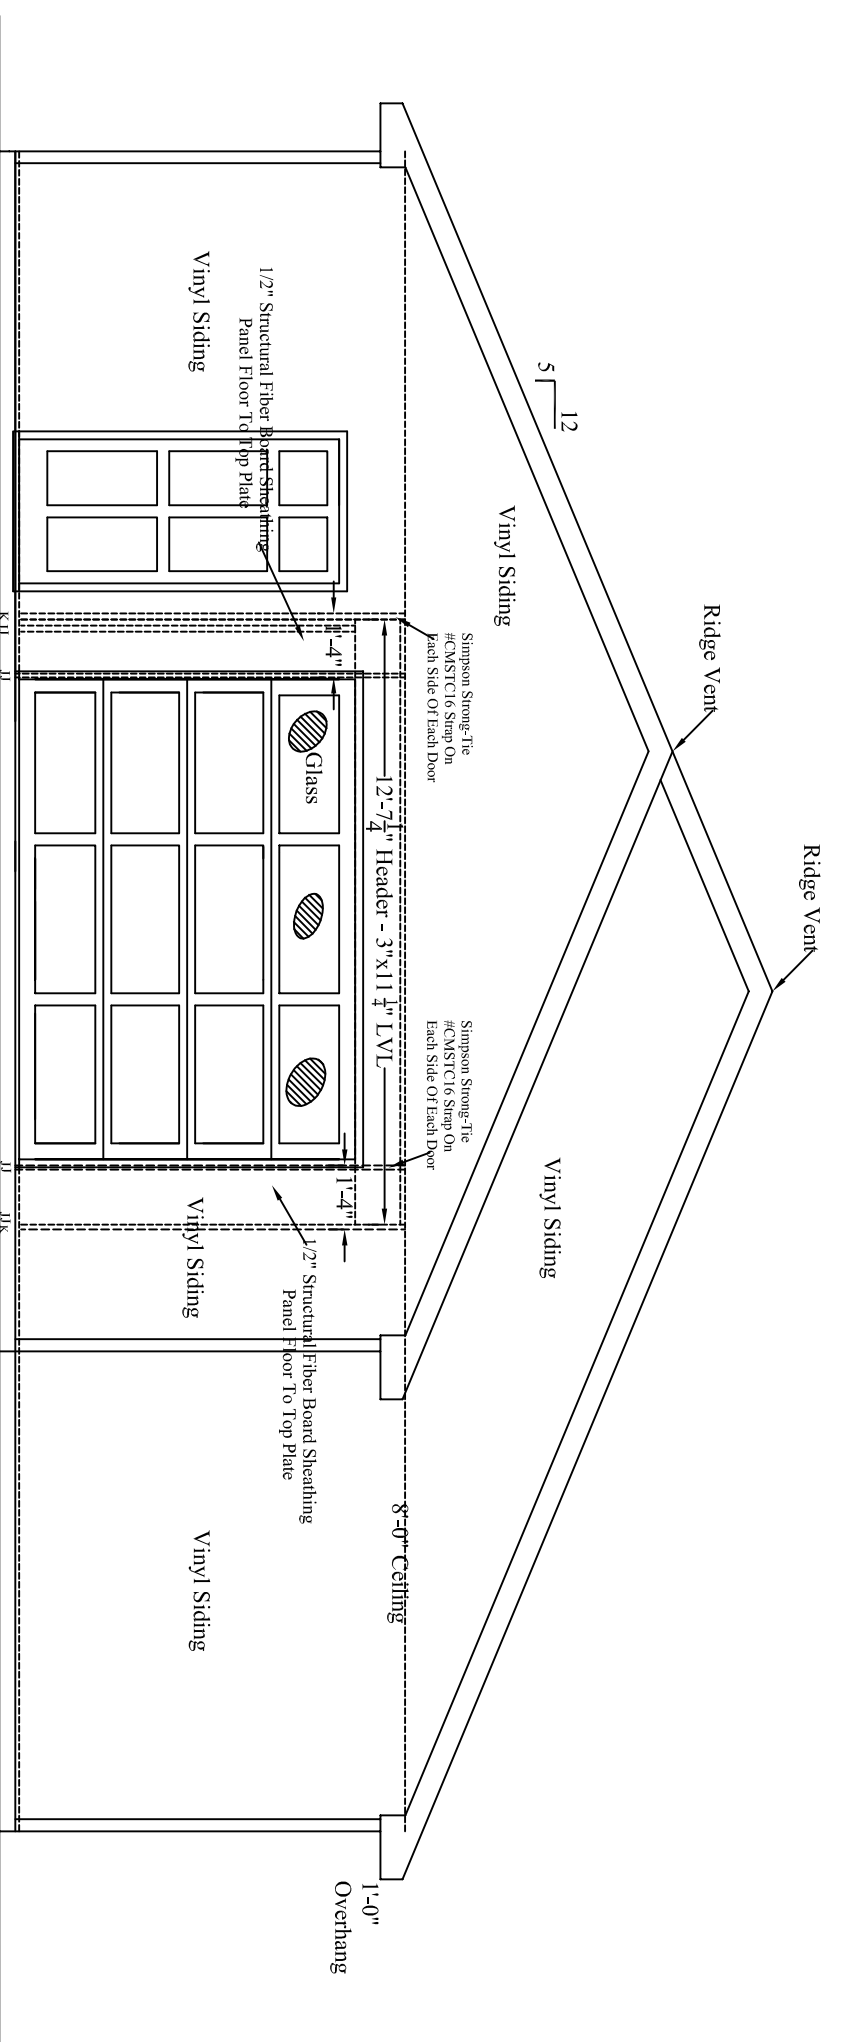

FRONT ELEVATION SOG
Scale: 1/4" = 1'-0"
8'-0" Ceiling
Pre-Engineered Wood Trusses Strong-Tie #CWSCTC16
Panel Frame Per R602.101
NOTE: Pre-Engineered Wood Roof Trusses To Be Designed By Supplier.

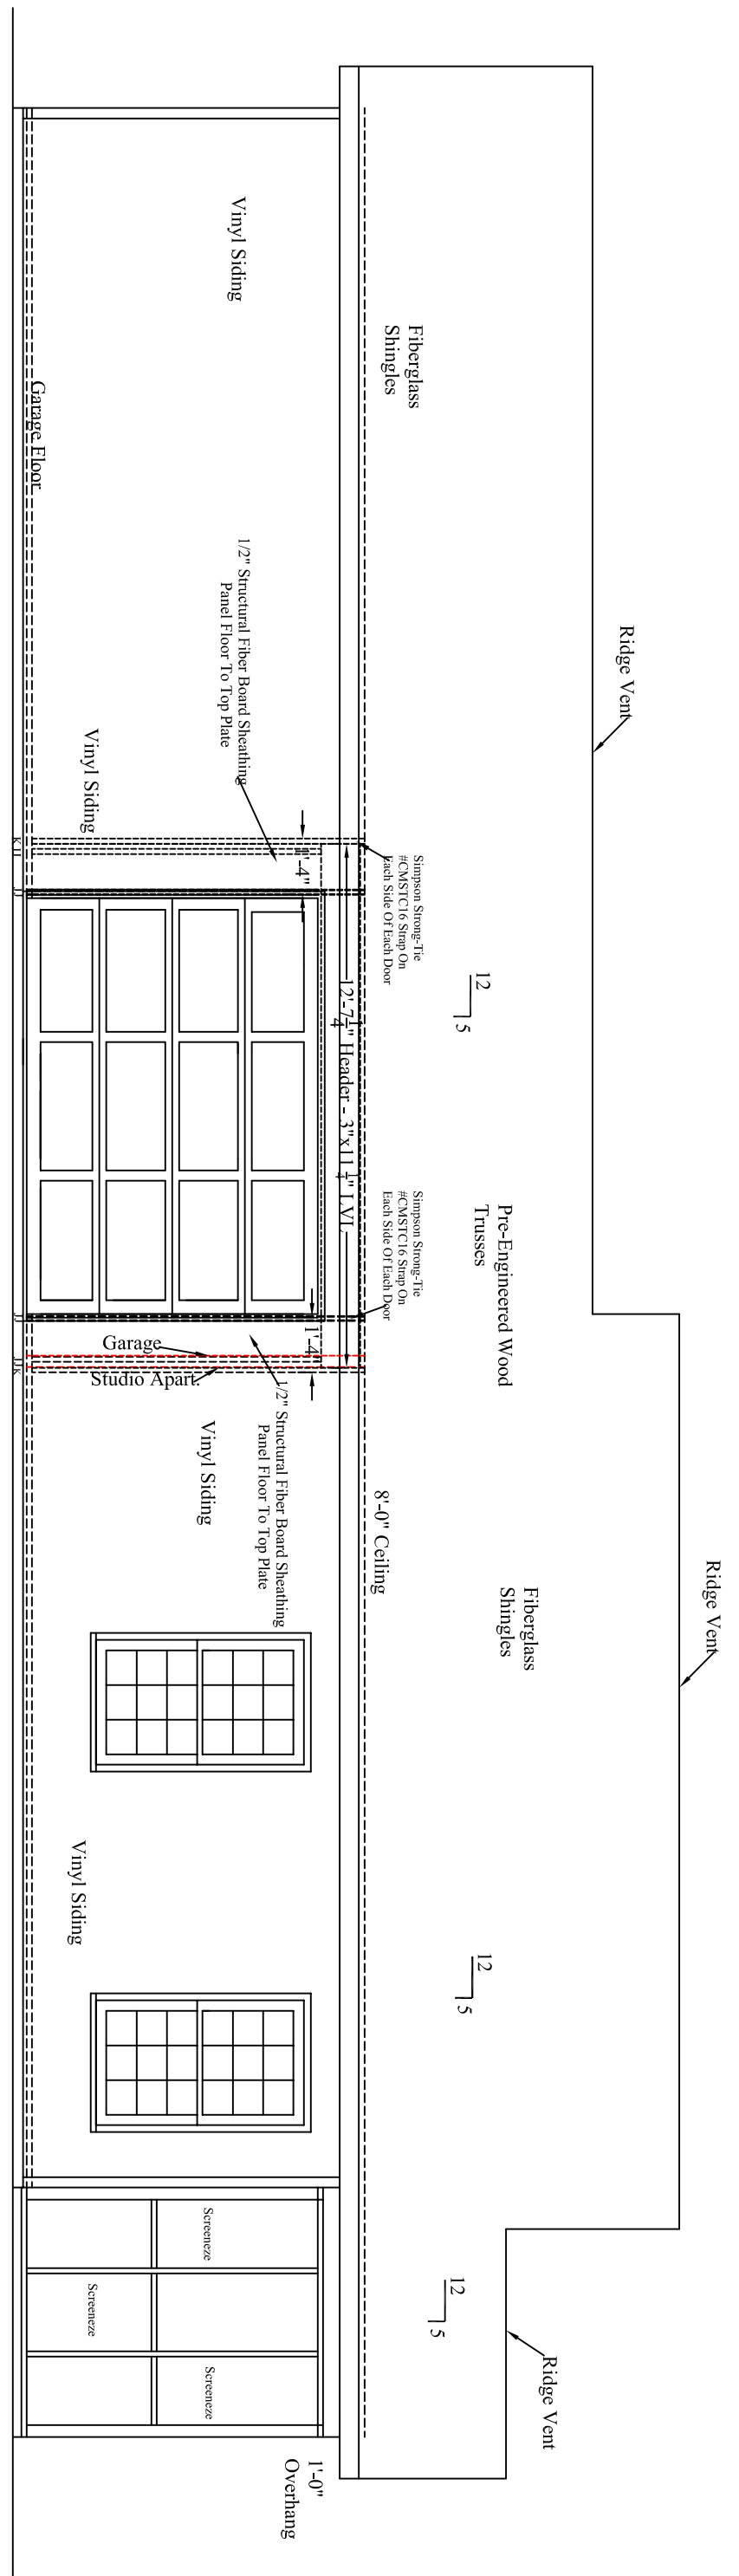

RIGHT SIDE ELEVATION SOG
Scale: 1/4" = 1'-0"
8'-0" Ceiling
NOTE: Pre-Engineered Wood Roof Trusses To Be Designed By Supplier.

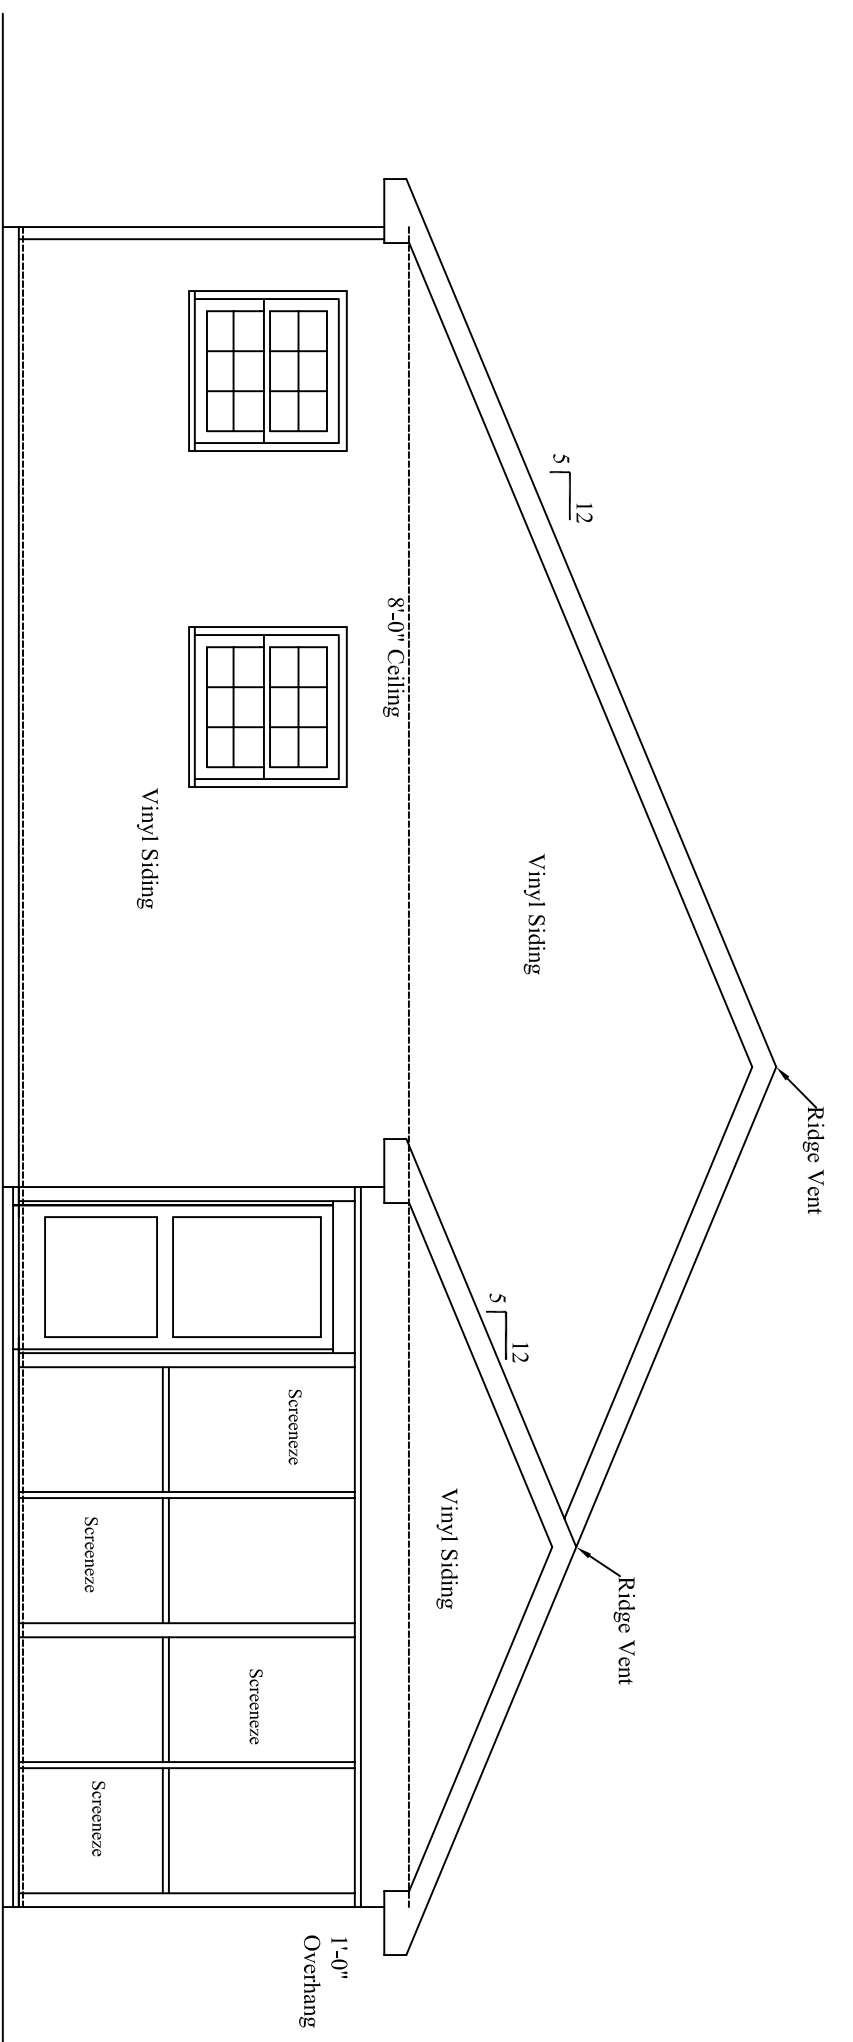

REAR ELEVATION SOG
Scale: 1/4" = 1'-0"
8'-0" Ceiling
Pre-Engineered Wood Trusses
NOTE: Pre-Engineered Wood Roof Trusses To Be Designed By Supplier.