


Site Calculations	
SITE AREA	24,254.36ft <sup>2</sup>
PROPOSED AREA	402.56ft <sup>2</sup>

Notes	
1	CC 2/1/23 1:05 AM +/- 300 Sq Ft of concrete surrounding pool.
2	CC 2/1/23 1:06 AM Drainage Pipe
3	CC 3/8/23 6:45 AM Existing Structure - Home

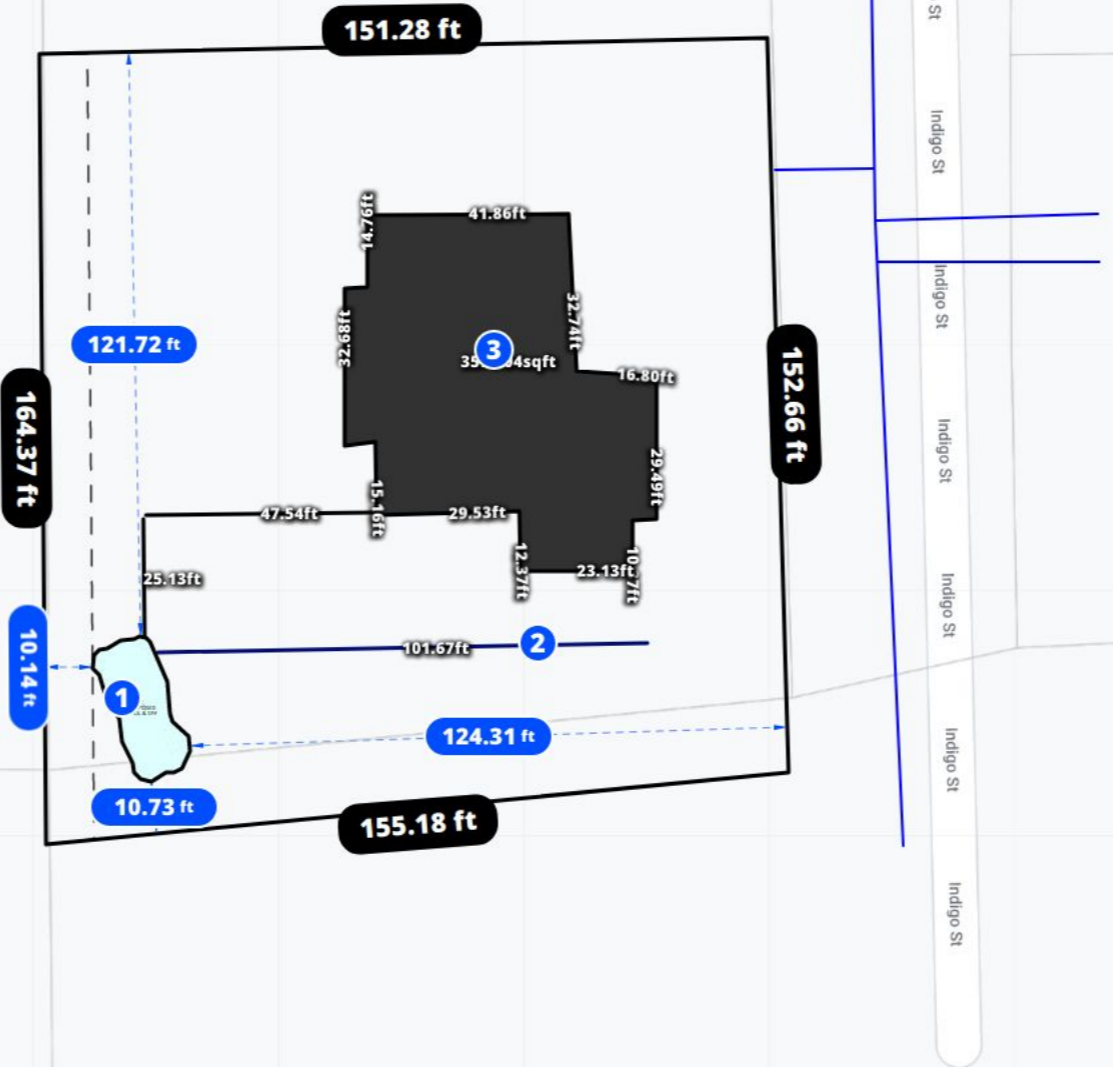

0660-79-1989.000

0660-79-3949.000

0660-79-1883.000

0660-79-5874.000

0660-79-1687.000

Disrupted by Canibuild.



Client Name Herman Client Email paherman13@gmail.com Client Phone 8049301621 Signature \_\_\_\_\_ Client Name \_\_\_\_\_ Client Email \_\_\_\_\_ Client Phone \_\_\_\_\_ Signature \_\_\_\_\_

**Copyright Statement**  
This plan always remains the copyright of designer & shall not be used other than for the project work intended without written authority. No part may be produced by any other exclusive right be exercised without permission legal enforcement will be taken on copyright infringement.

**Disclaimer**  
This is not an official document, and may not comply with current laws or industry standards. You should make your own enquiries and seek independent advice from relevant industry professionals before acting or relying on the contents of this document.

ALL DIMENSIONS ARE IN FEET. DO NOT SCALE FROM PLANS.

Generated by Cheryl Candors Phone +11910670937  
cheryl@parrotbaypoolsnc.com


Sheet Name	Sheet no.	Lic no.	Job no.
Site Plan	1		

**Property Details**  
0660-79-3843.000, Lillington, NC 27546, United States  
APN: 0660-79-3843.000

Design	Scale
Roatan	1" = 40'@A3

1 <sup>st</sup> version date:	Current version date:	Version #
02/01/2023	03/07/2023	2



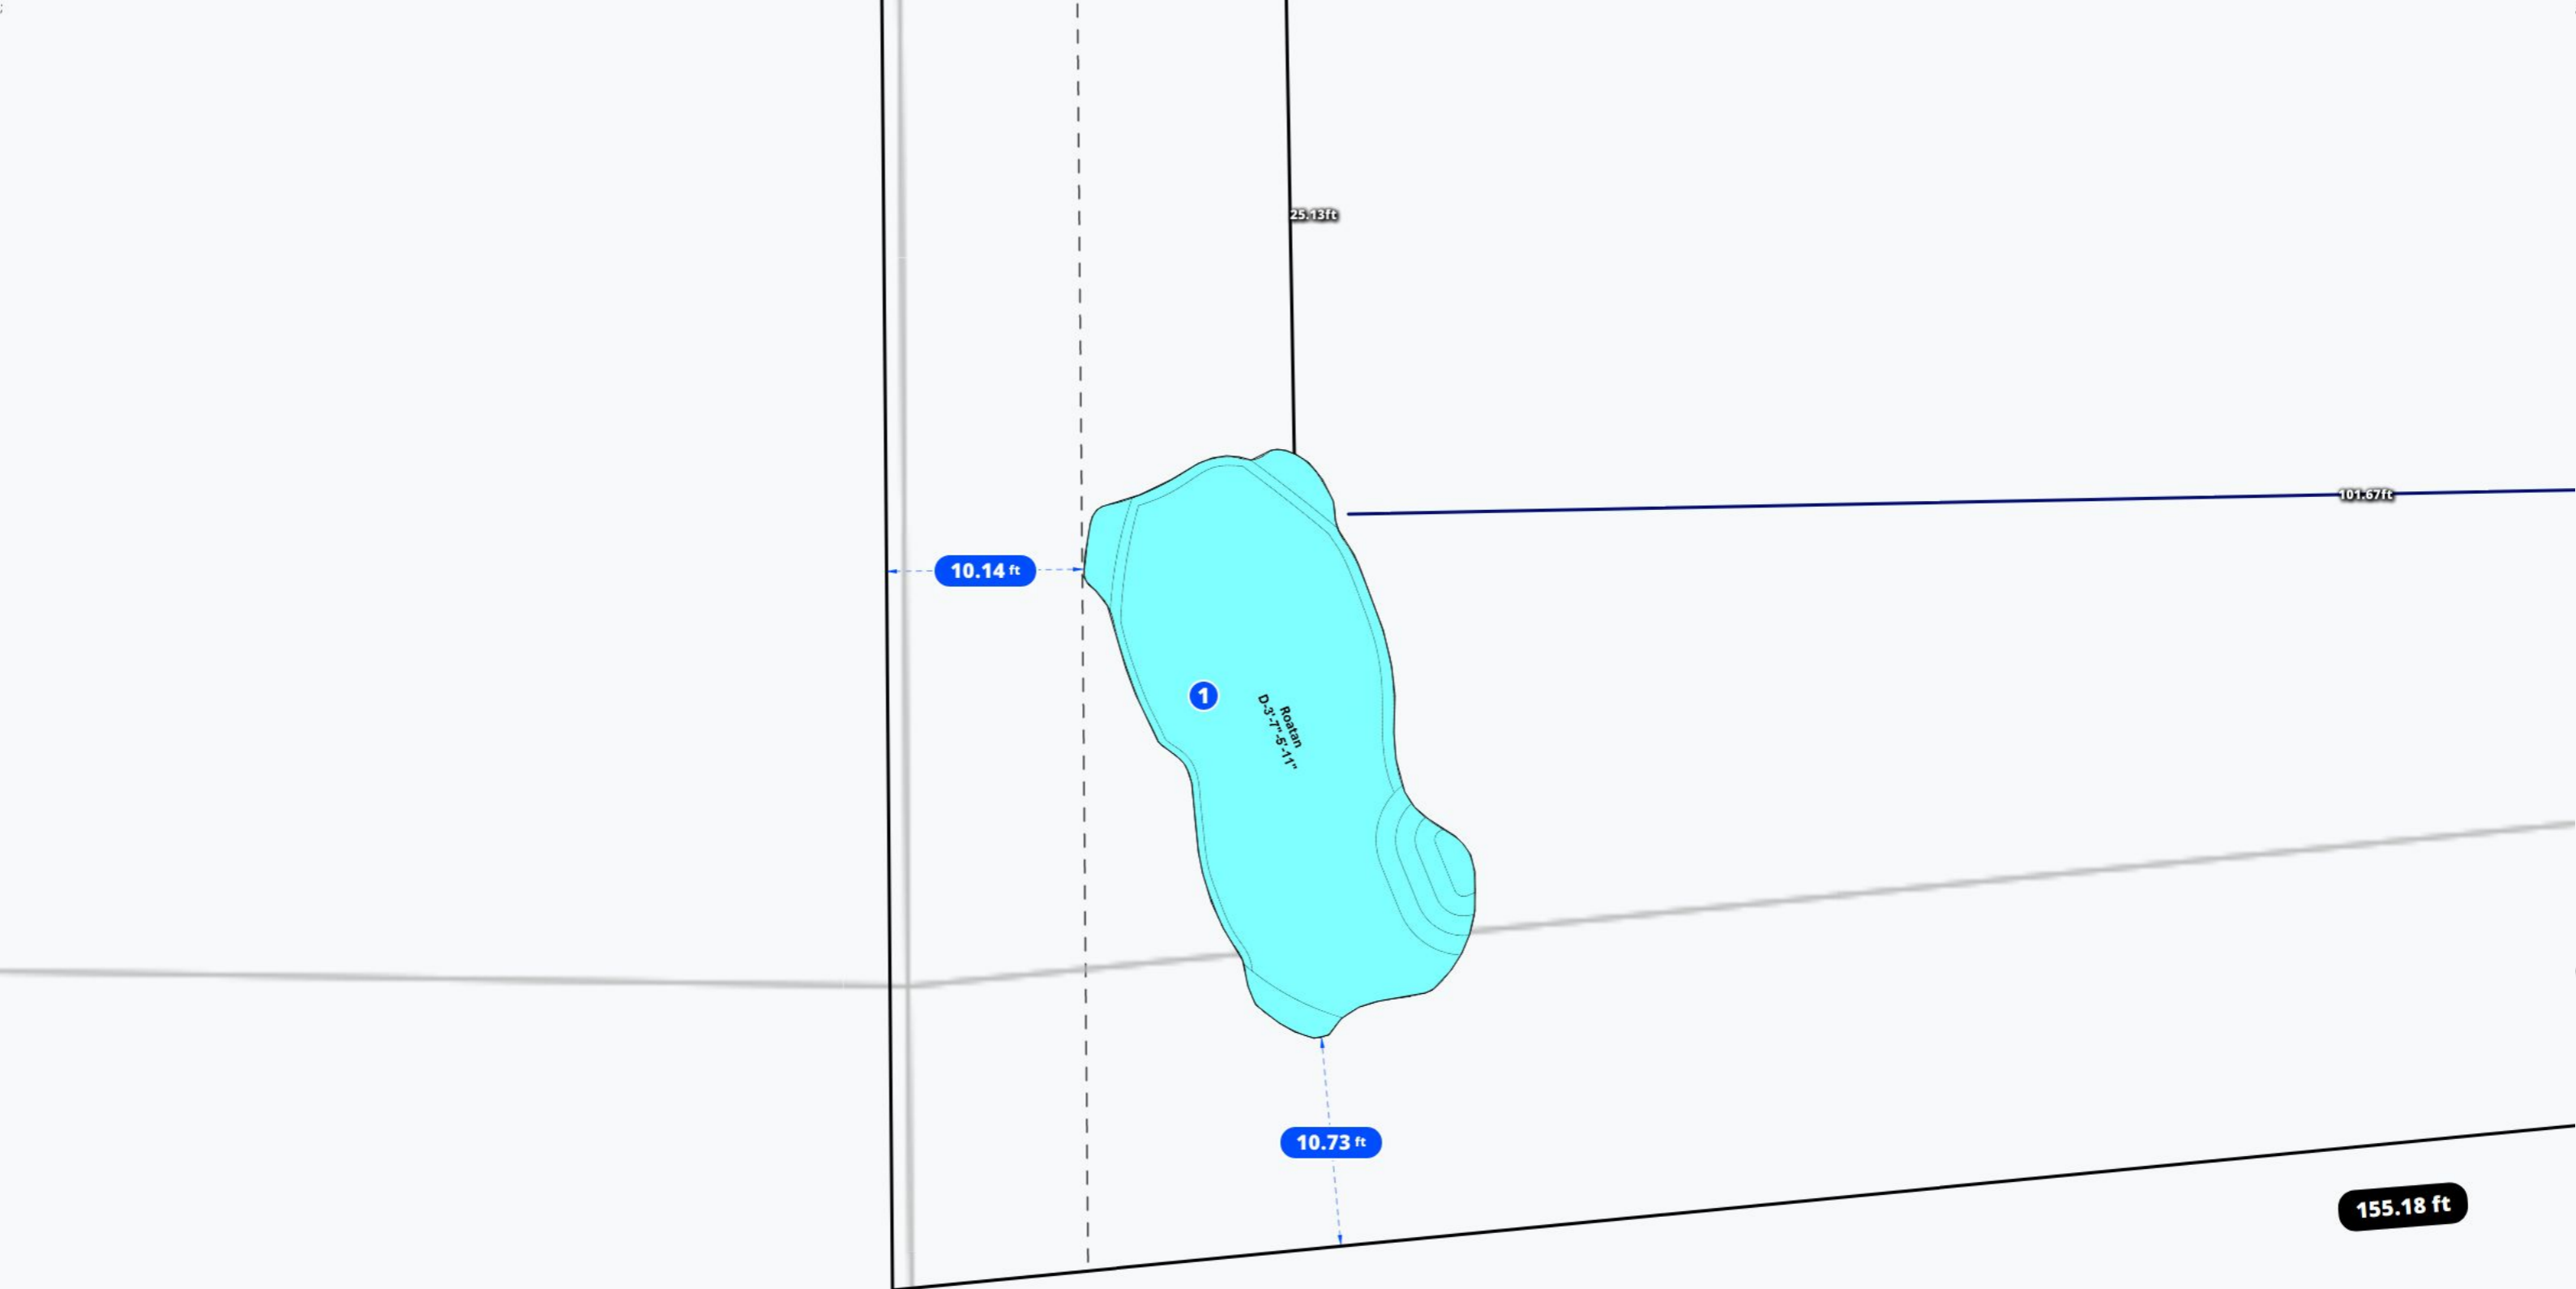

Disrupted by Canibuild.



Client Name Herman      Client Email paherman13@gmail.com      Client Phone 8049301621      Signature \_\_\_\_\_      Client Name \_\_\_\_\_      Client Email \_\_\_\_\_      Client Phone \_\_\_\_\_      Signature \_\_\_\_\_

**Copyright Statement**  
 This plan always remains the copyright of designer & shall not be used other than for the project work intended without written authority. No part may be produced by any other exclusive right be exercised without permission legal enforcement will be taken on copyright infringement.

**Disclaimer**  
 This is not an official document, and may not comply with current laws or industry standards. You should make your own enquiries and seek independent advice from relevant industry professionals before acting or relying on the contents of this document.

ALL DIMENSIONS ARE IN FEET. DO NOT SCALE FROM PLANS.

Generated by Cheryl Canders cheryl@parrotbaypoolsnc.com	Phone +11910670937	Sheet Name Site Plan	Sheet no. 2	Lic no.	Job no.
Property Details 0660-79-3843.000, Lillington, NC 27546, United States APN: 0660-79-3843.000		Design Roatan		Scale @A3	
1 <sup>st</sup> version date: 02/01/2023		Current version date: 03/07/2023		Version # 2	

