


AUCIA & TAMARA HABRY  
DB 3122 PG. 256

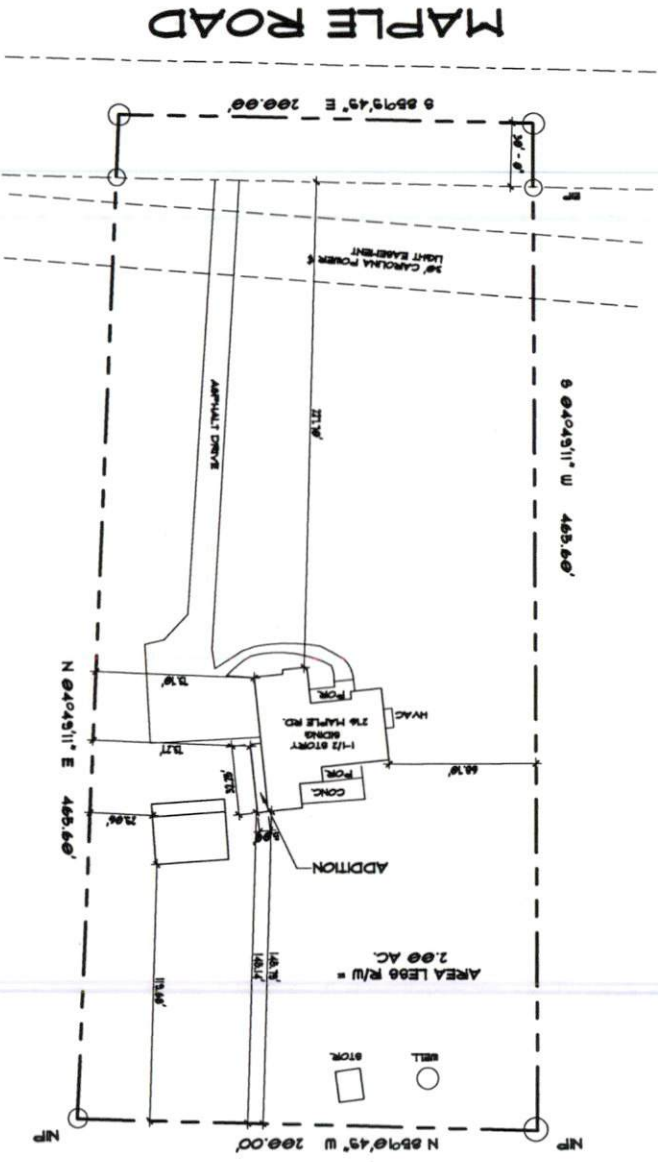

MAPLE ROAD

Project number: FBA0374  
Date: 12.05.2022  
Drawn by: Daniel  
Checked by: Insight Design Arc  
Scale: 1" = 40'-0"

ADDITION  
SITE PLAN

A1