



RIGHT SIDE ELEVATION
Scale: 1/4" = 1'-0"

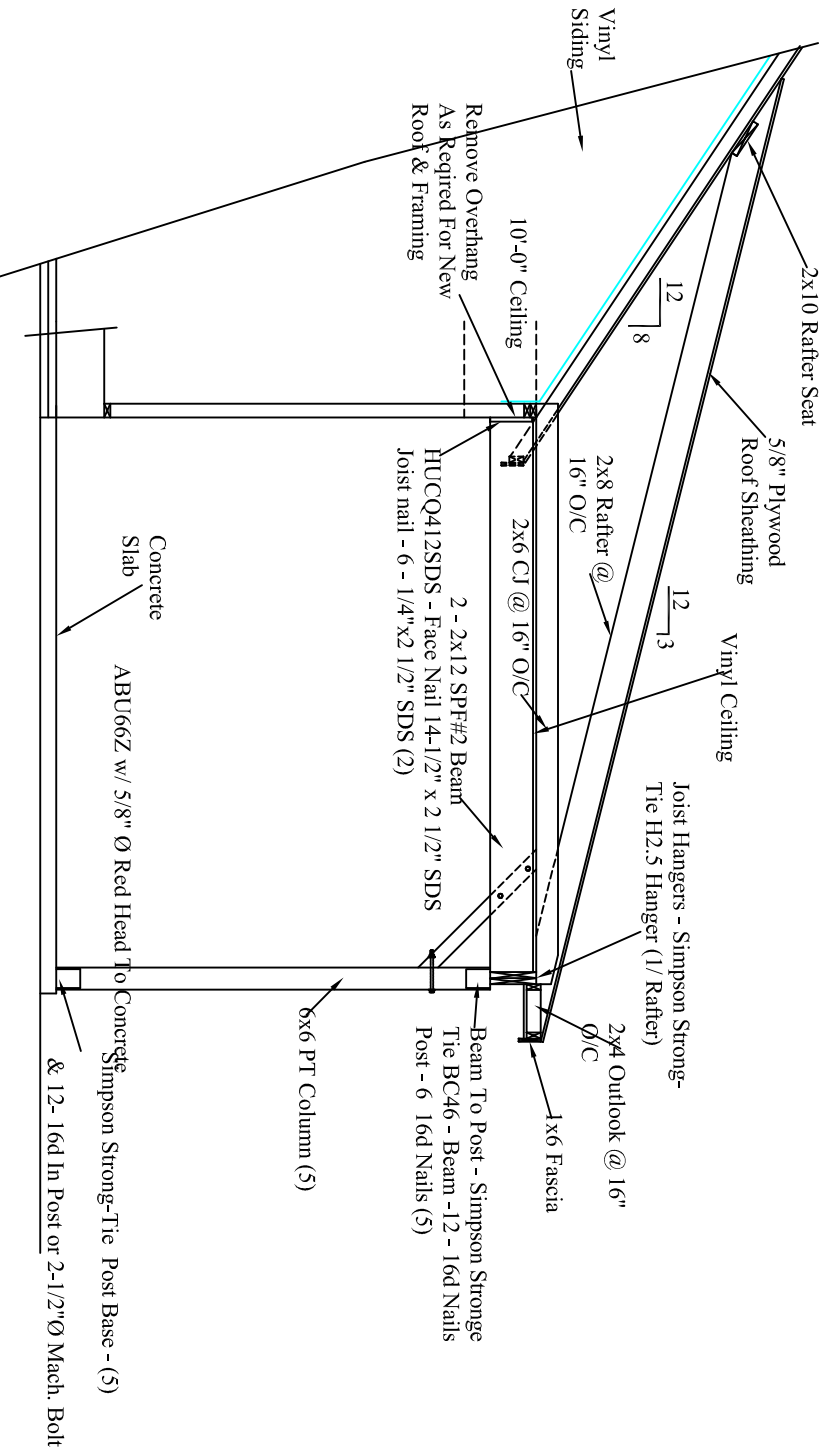


ROOF SECTION
Scale: 1/4" = 1'-0"


DRAFTING SERVICES NOTE
 Builder and/or owner shall verify all dimensions, details and drawings against the field conditions. Drafting Services will not be liable for errors after construction begins.
 Dimensions Note:
 1. All dimensions are for bearing structural elements and general checking only.
 2. The contractor, mason, finish installer, and framer are to check and coordinate any discrepancies w/ Drafting Services.

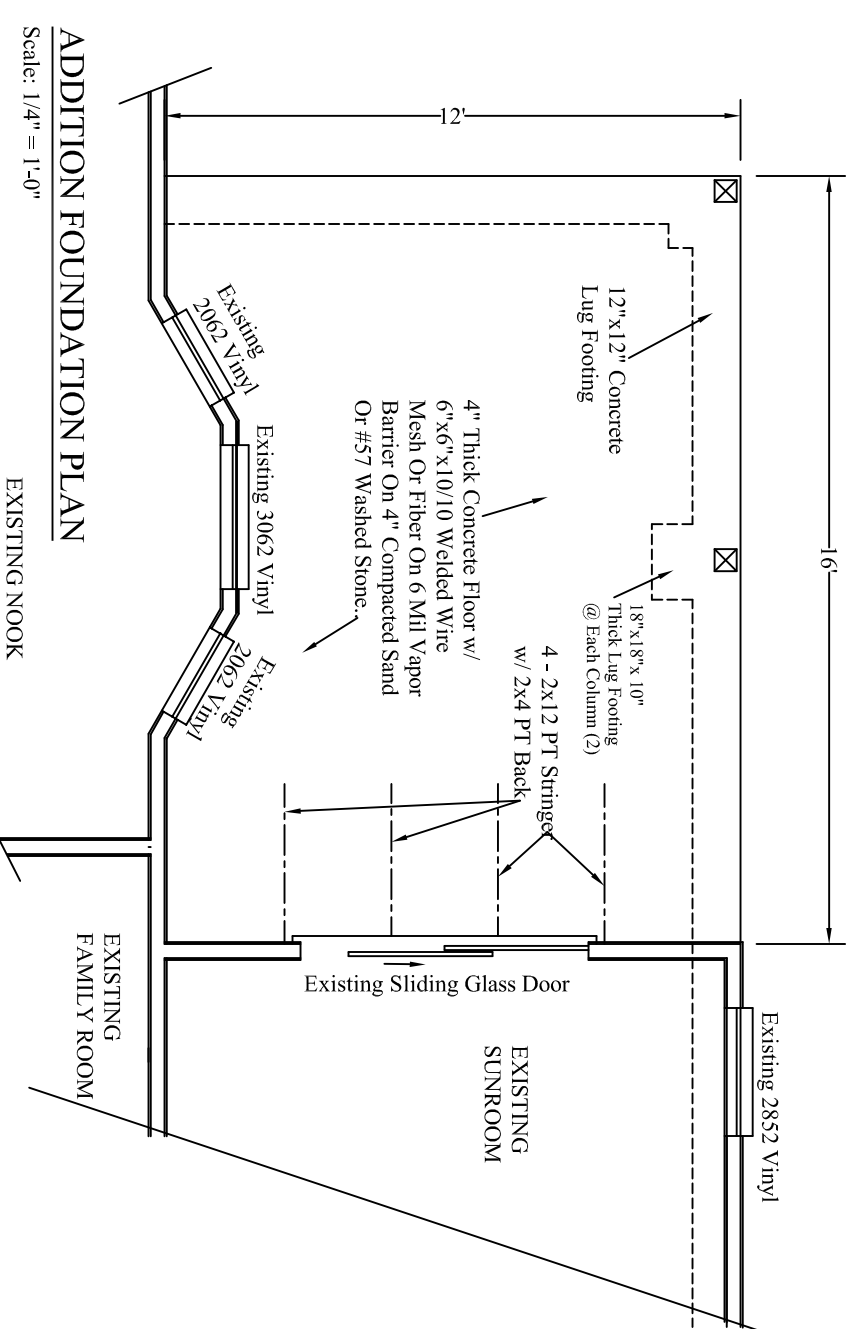


ADDITION FOUNDATION PLAN
Scale: 1/4" = 1'-0"

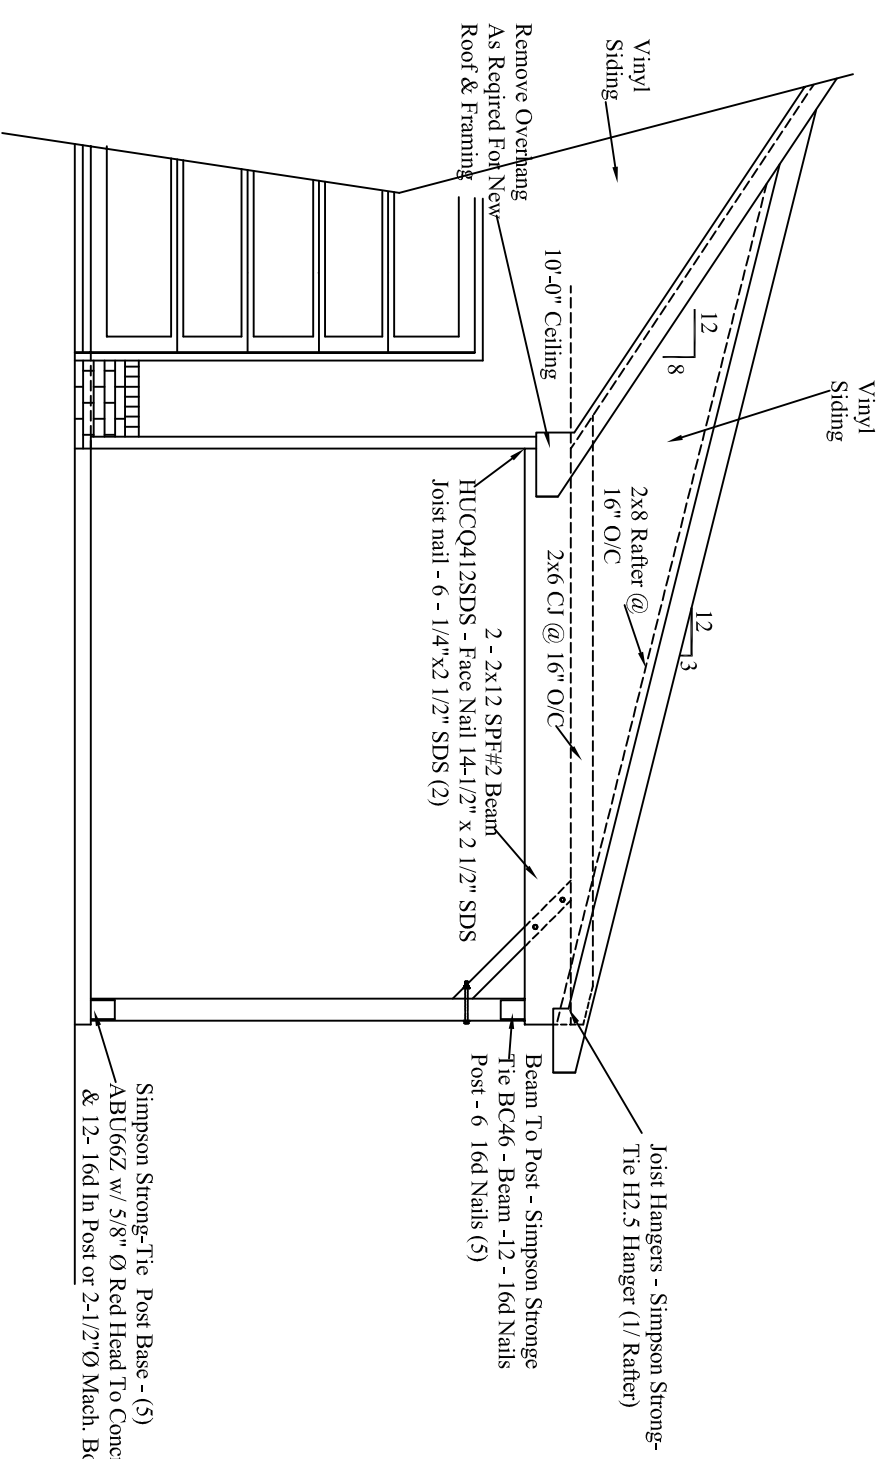


FRONT ELEVATION
Scale: 1/4" = 1'-0"

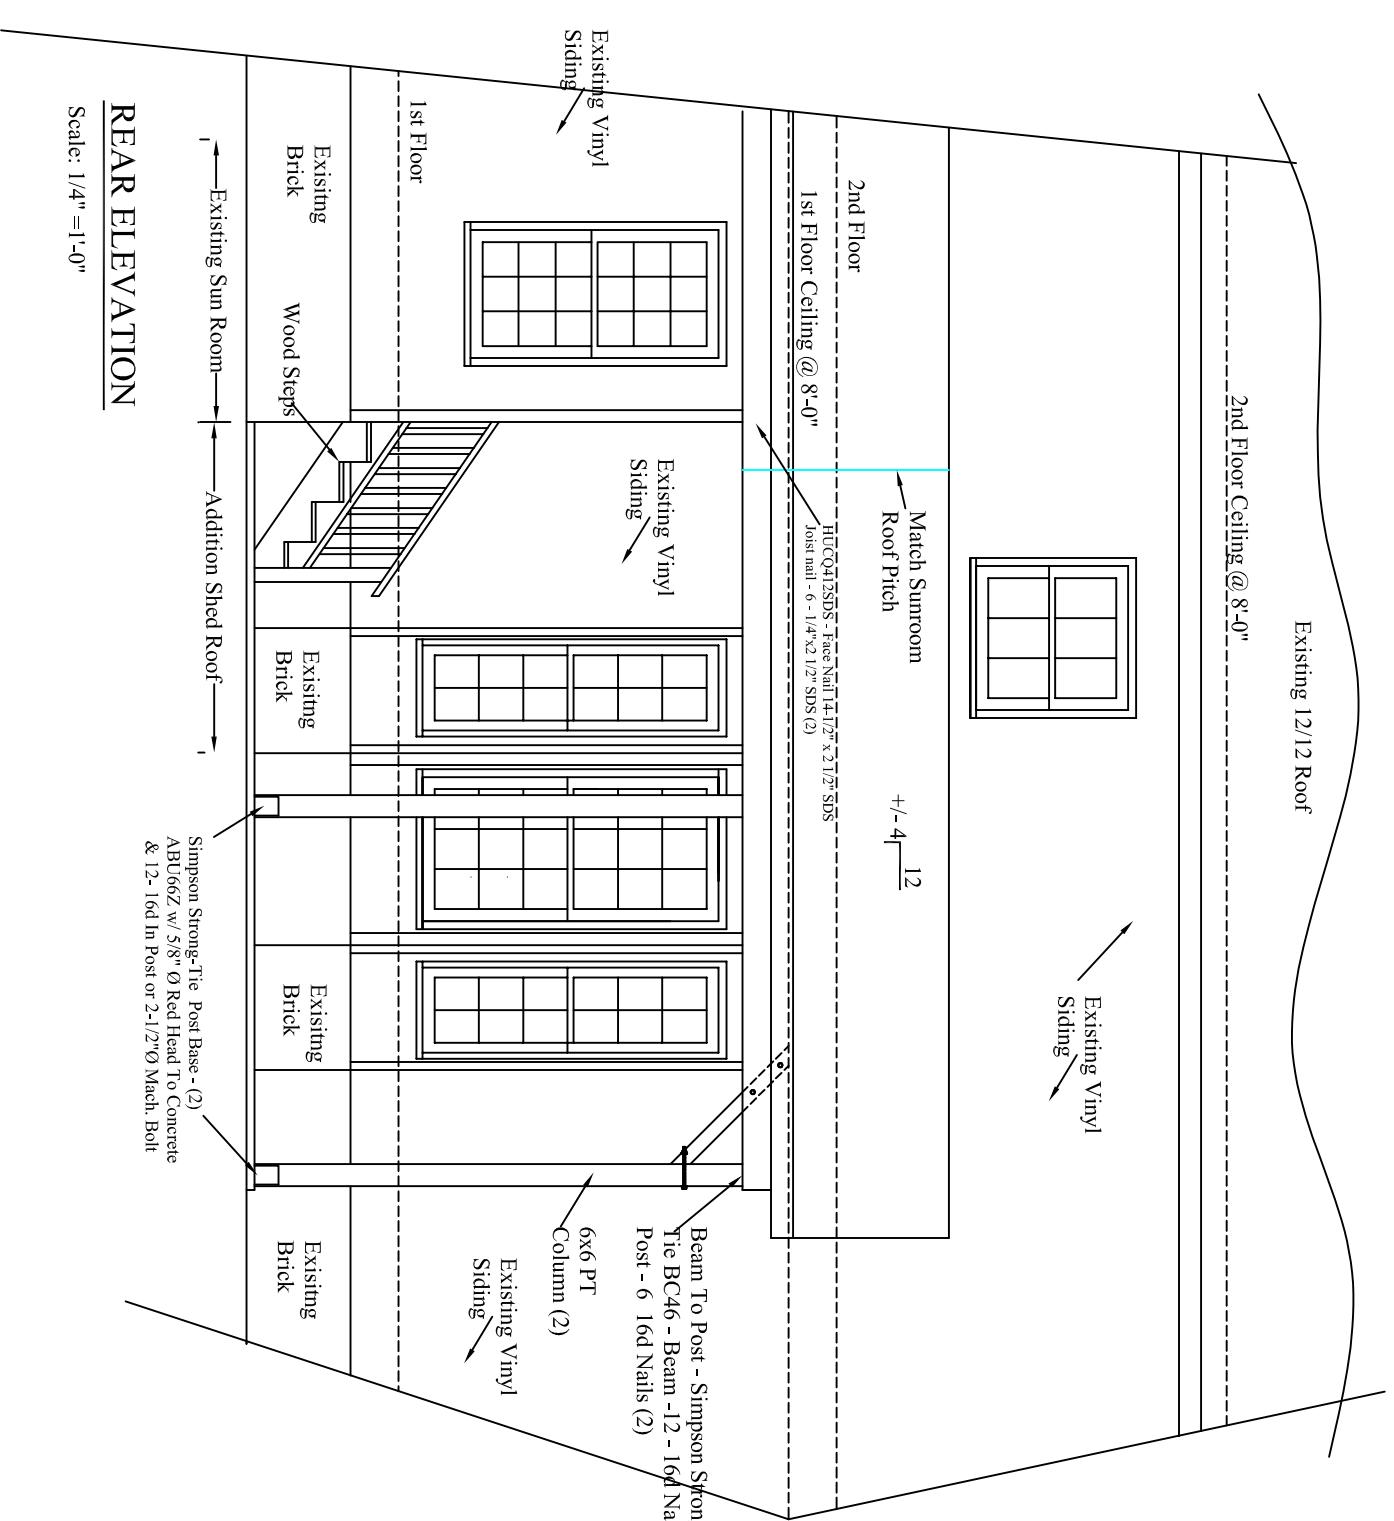


REAR ELEVATION
Scale: 1/4" = 1'-0"

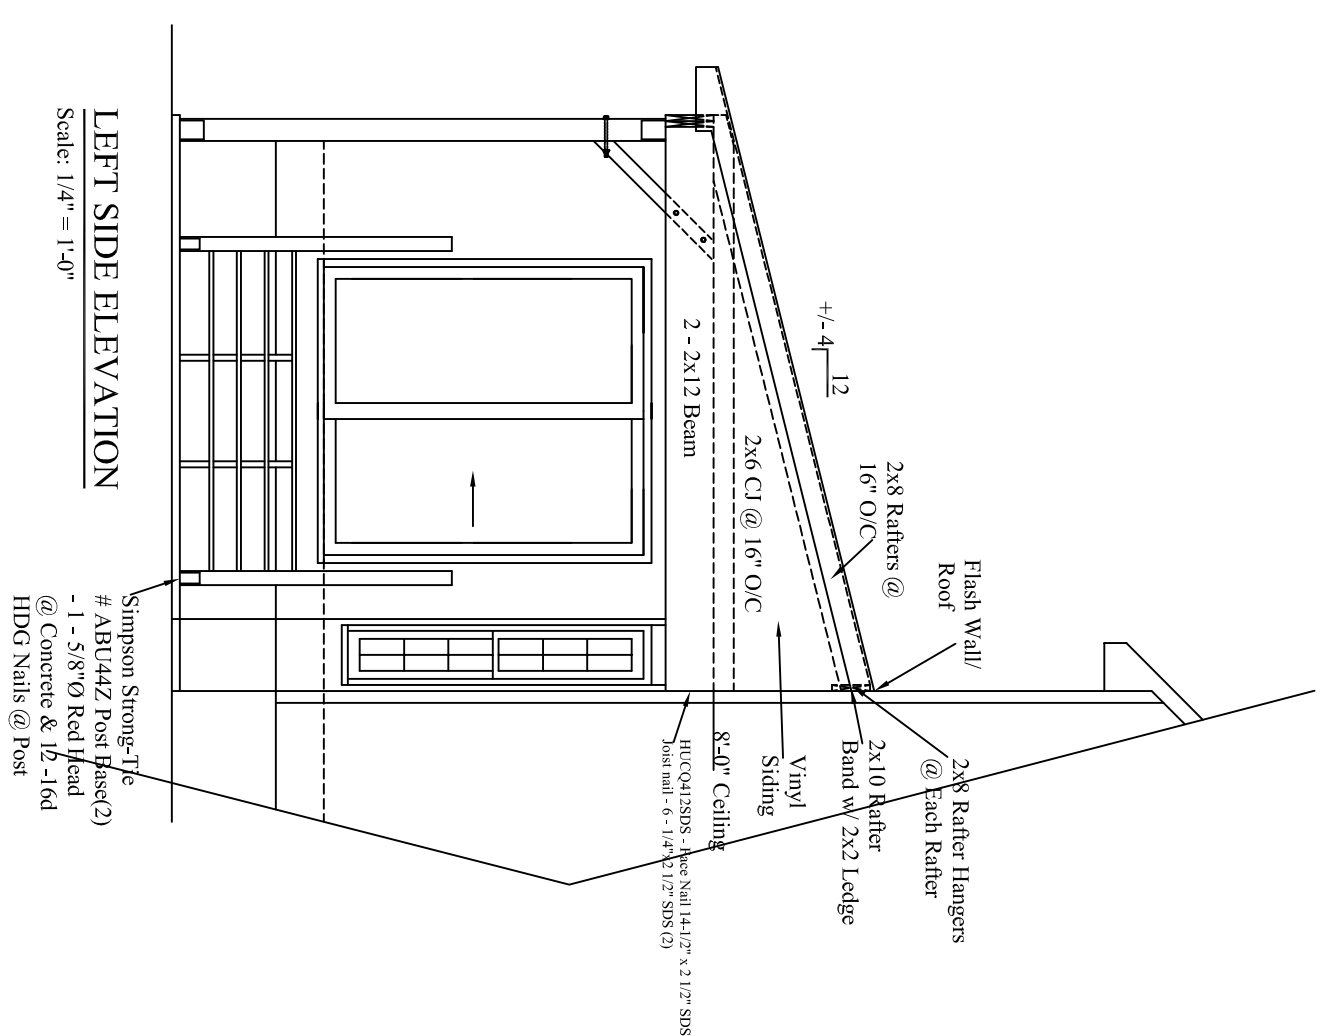


LEFT SIDE ELEVATION
Scale: 1/4" = 1'-0"

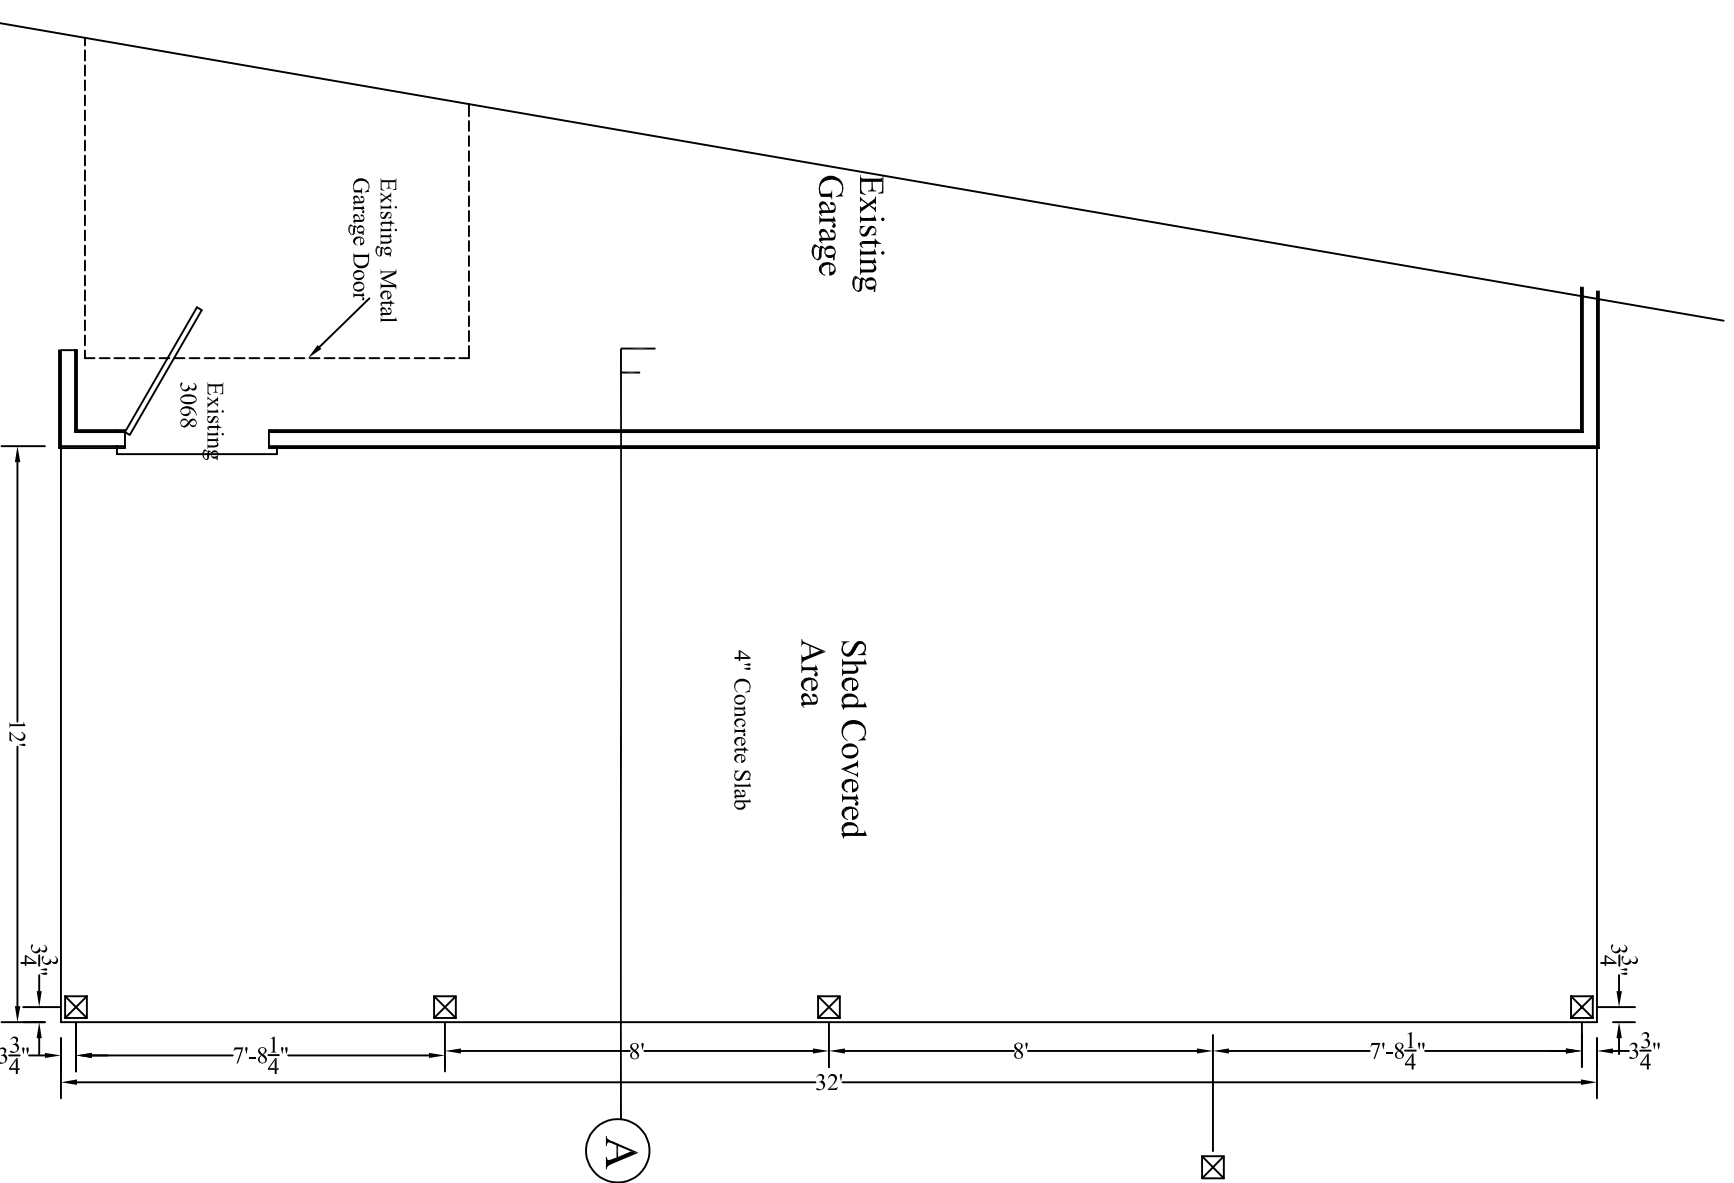


GARAGE SHED STORAGE
Scale: 1/4" = 1'-0"

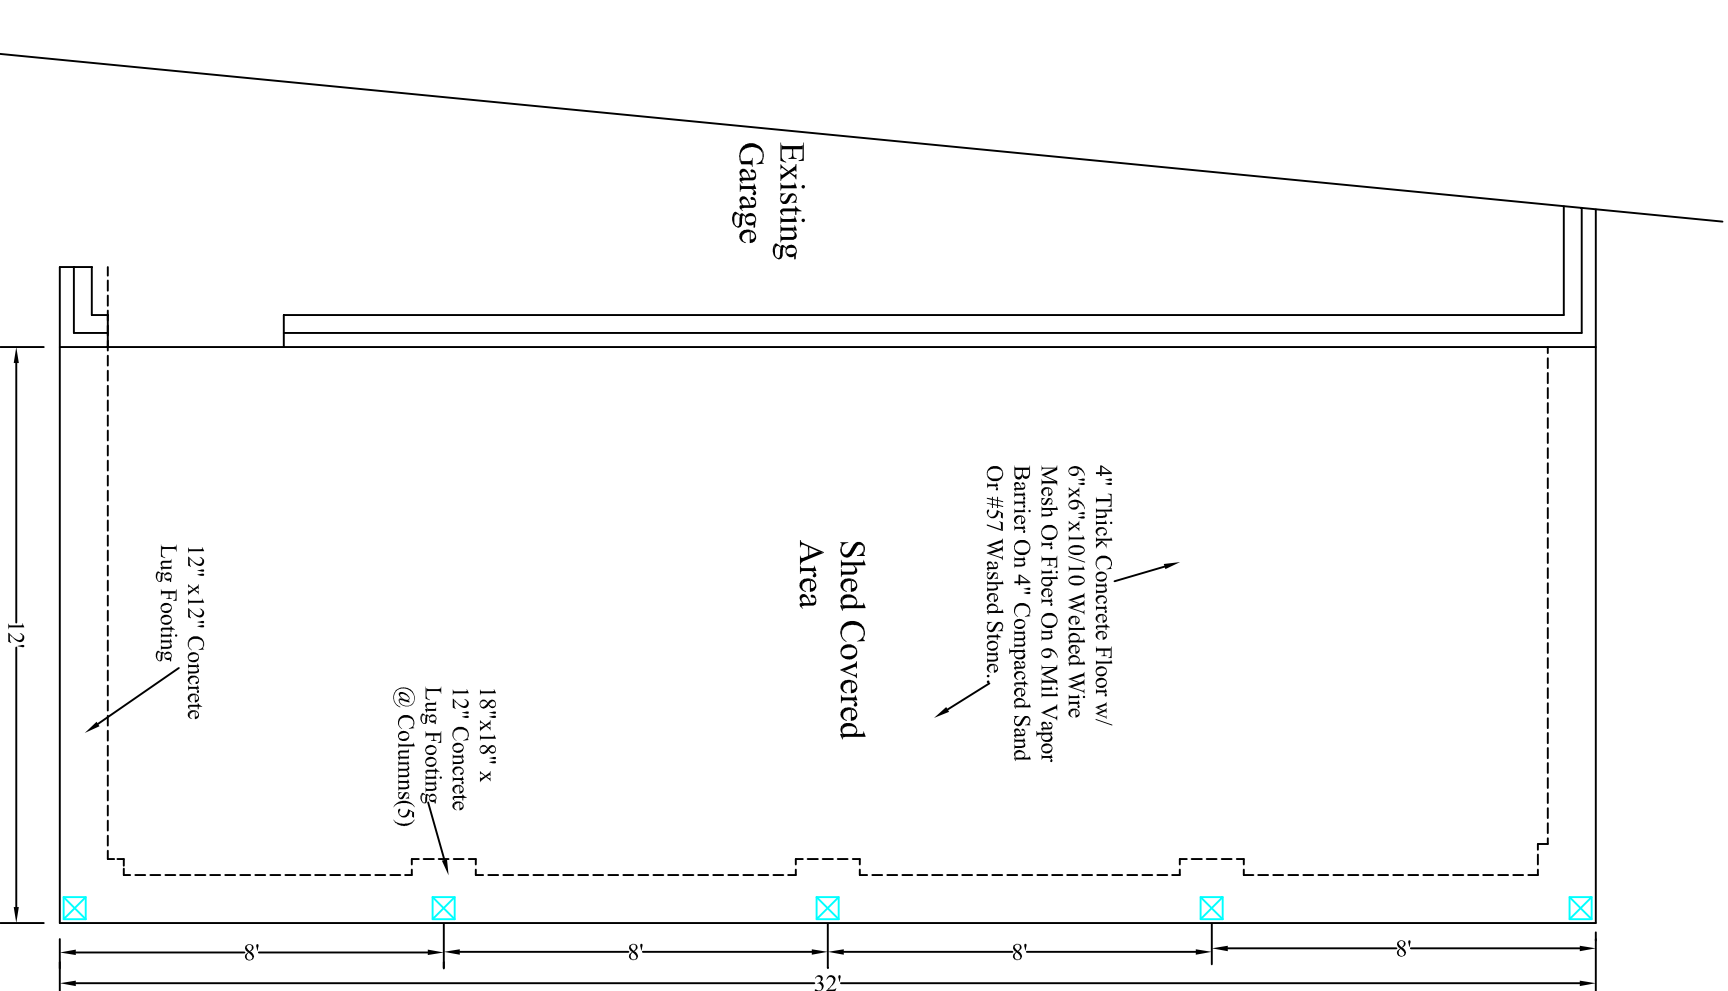

FOUNDATION FOR SHED STORAGE
Scale: 1/4" = 1'-0"

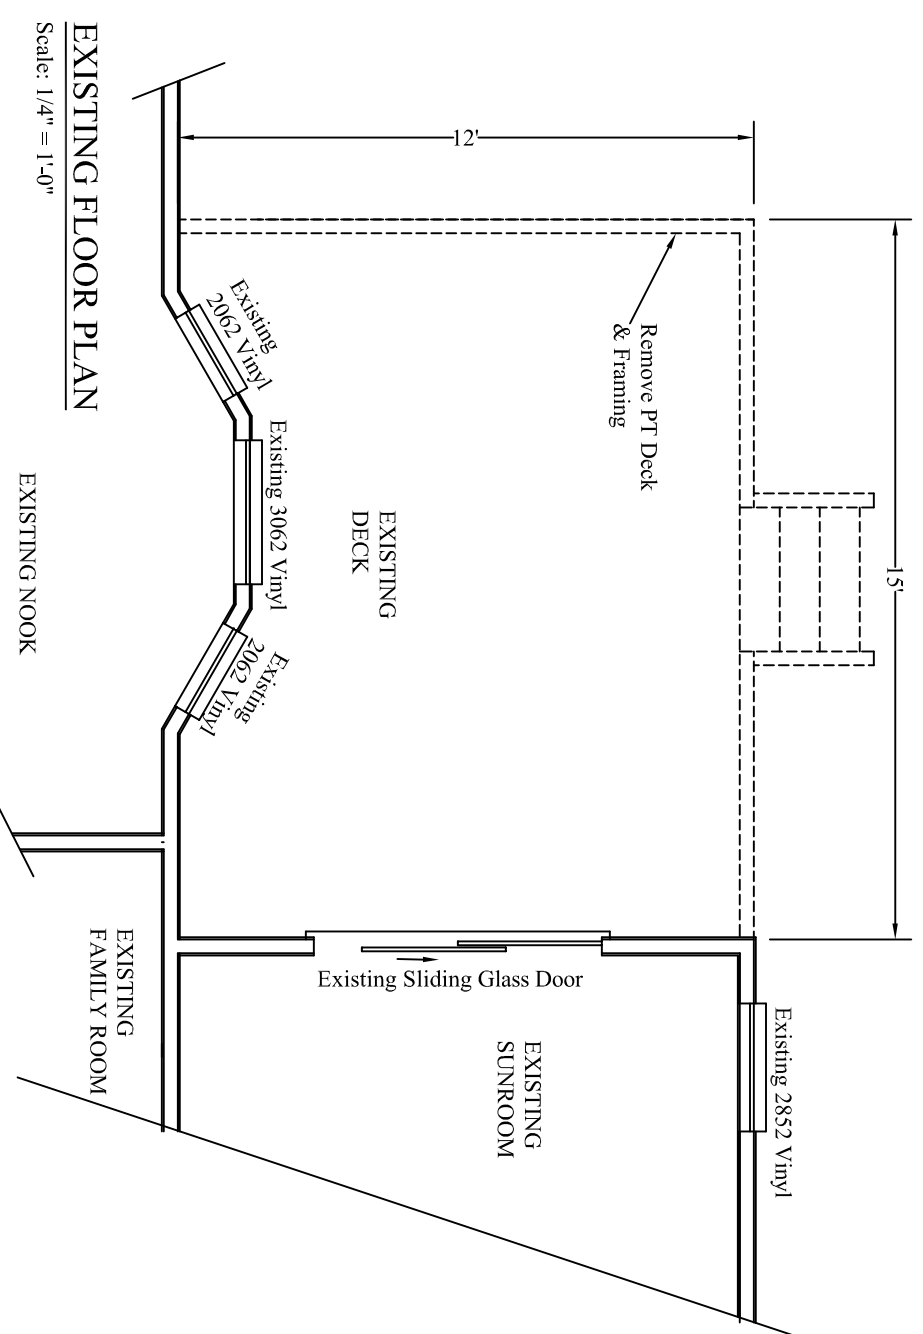

EXISTING FLOOR PLAN
Scale: 1/4" = 1'-0"

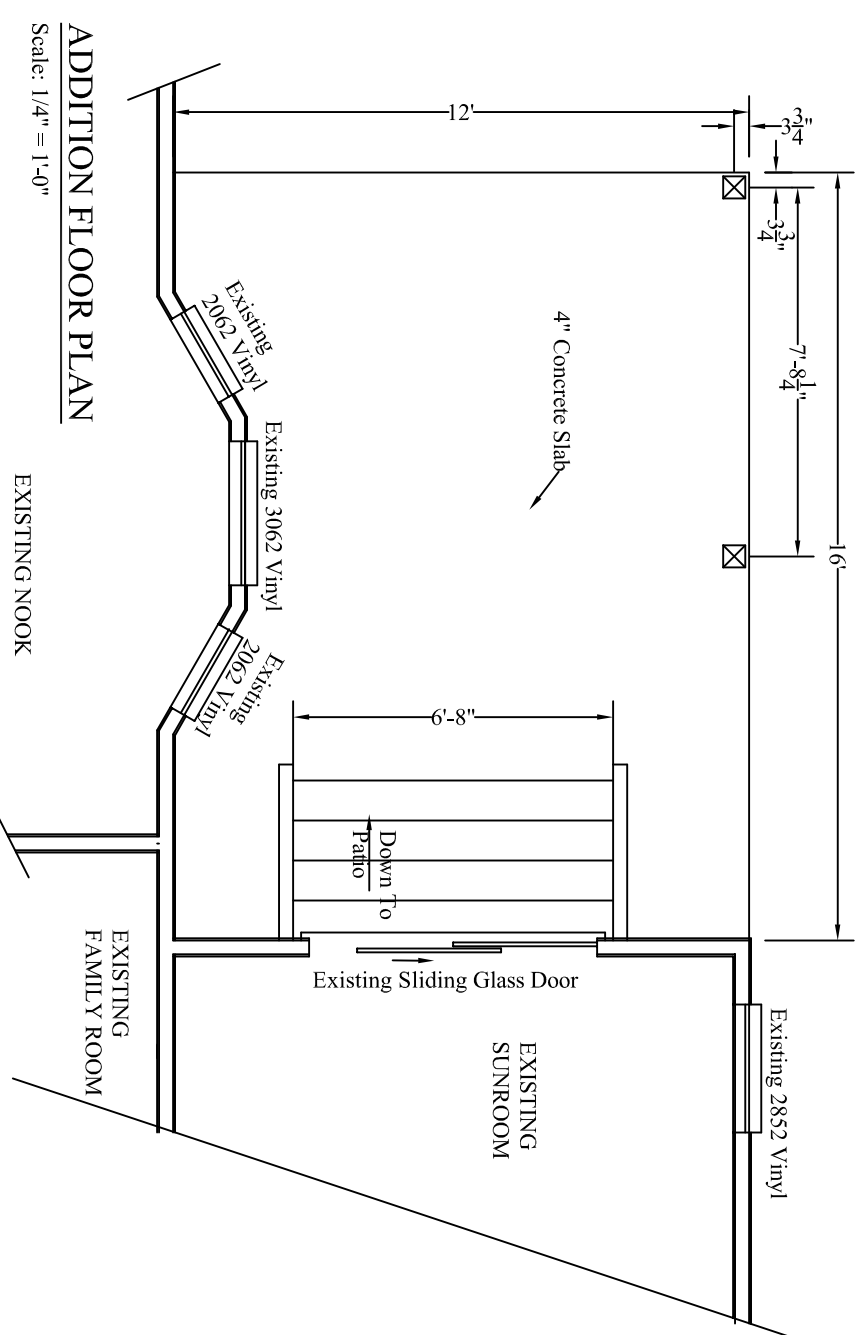

ADDITION FLOOR PLAN
Scale: 1/4" = 1'-0"