




RIGHT SIDE ELEVATION  
Scale: 1/4" = 1'-0"

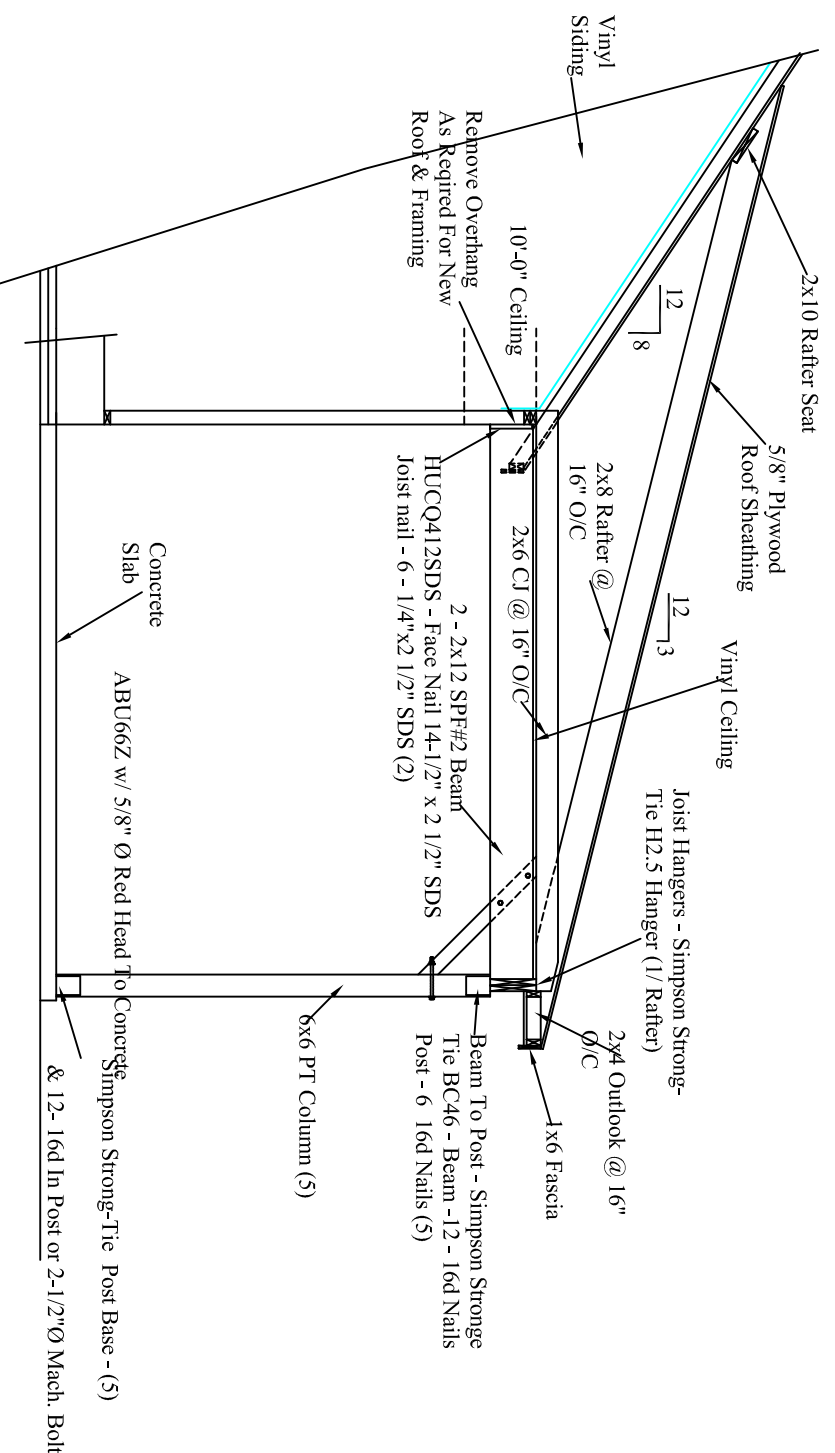


ROOF SECTION  
Scale: 1/4" = 1'-0"

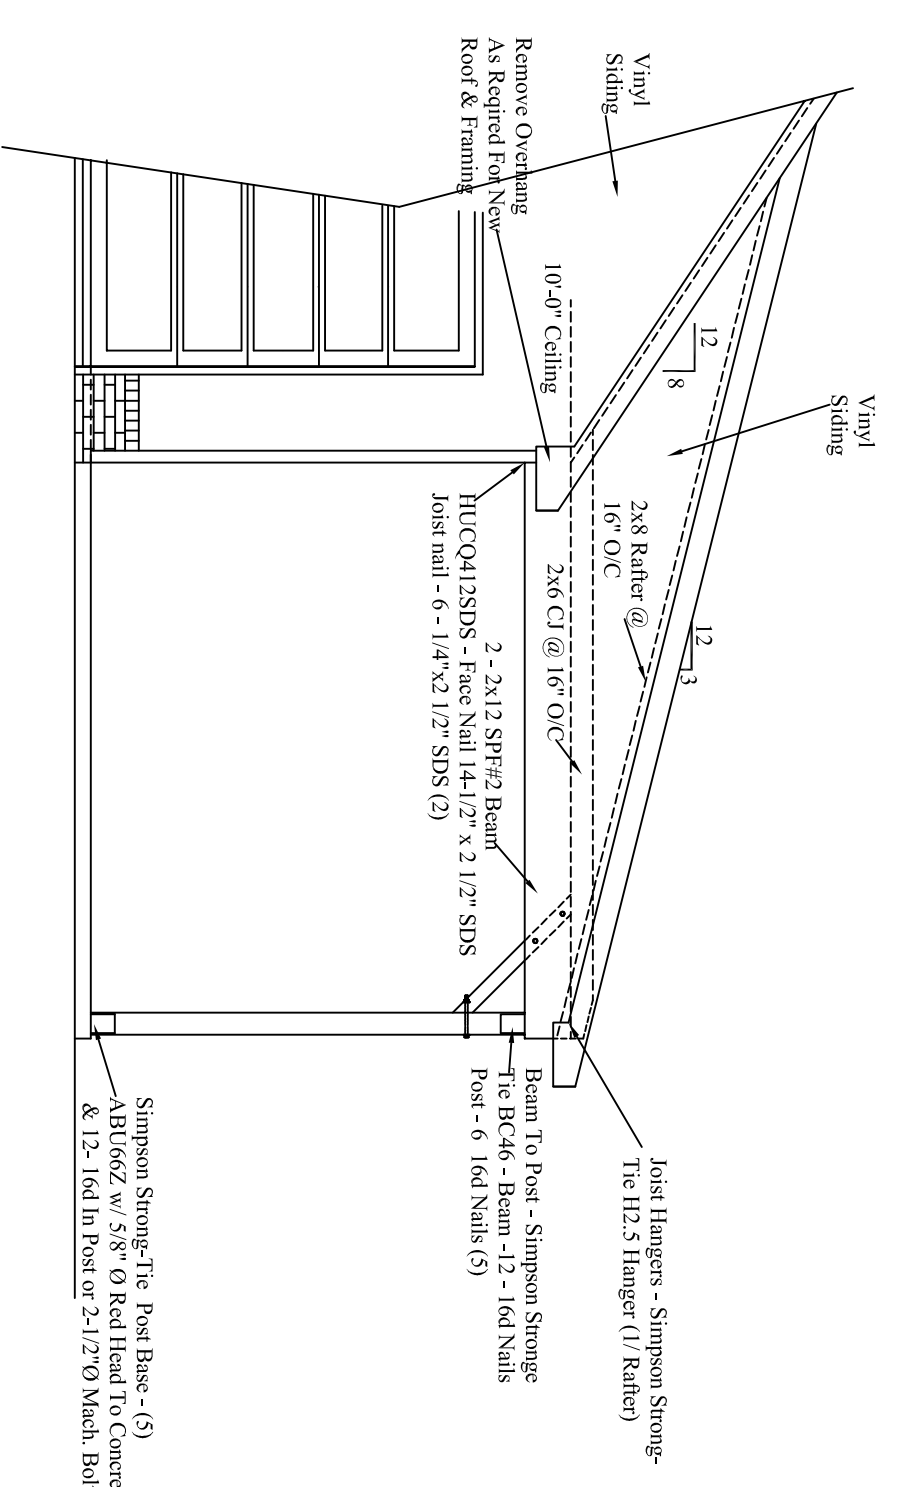

FRONT ELEVATION  
Scale: 1/4" = 1'-0"

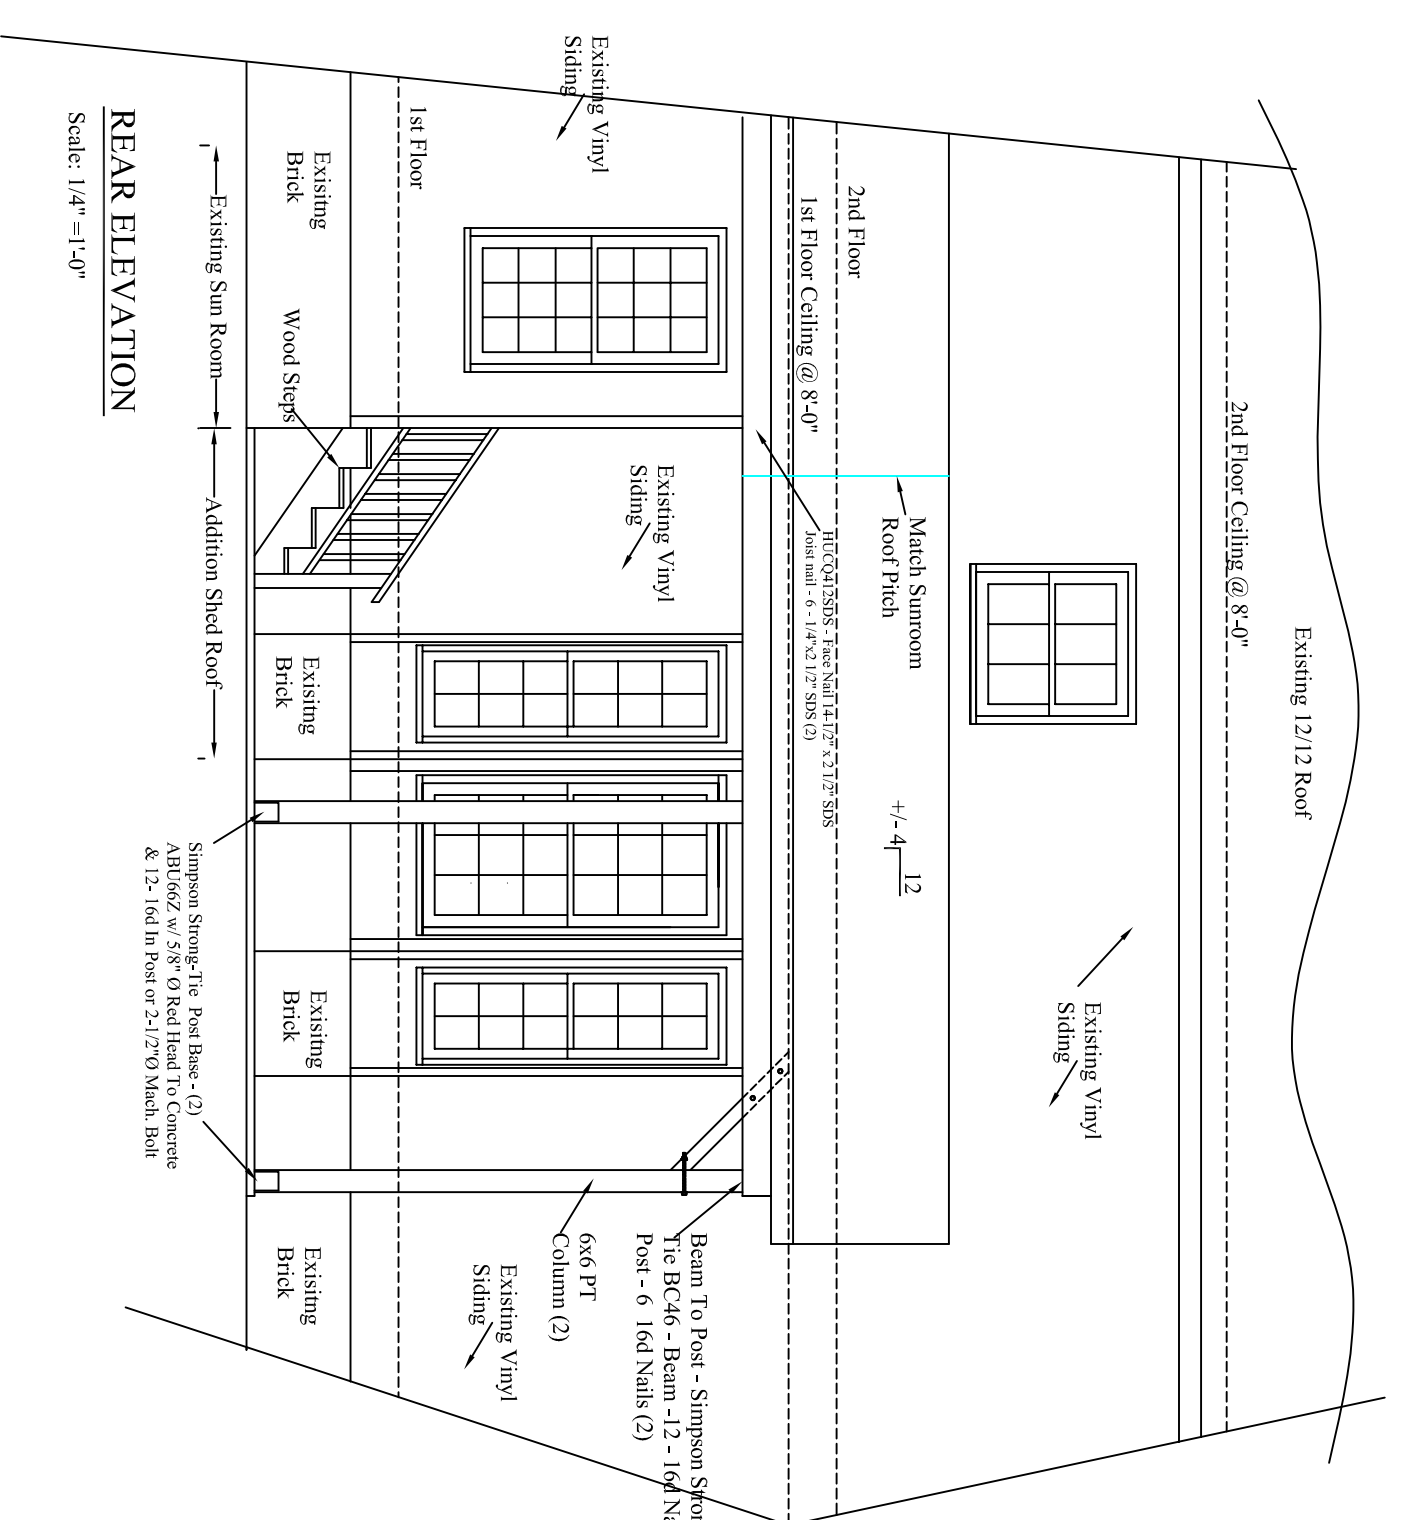


REAR ELEVATION  
Scale: 1/4" = 1'-0"

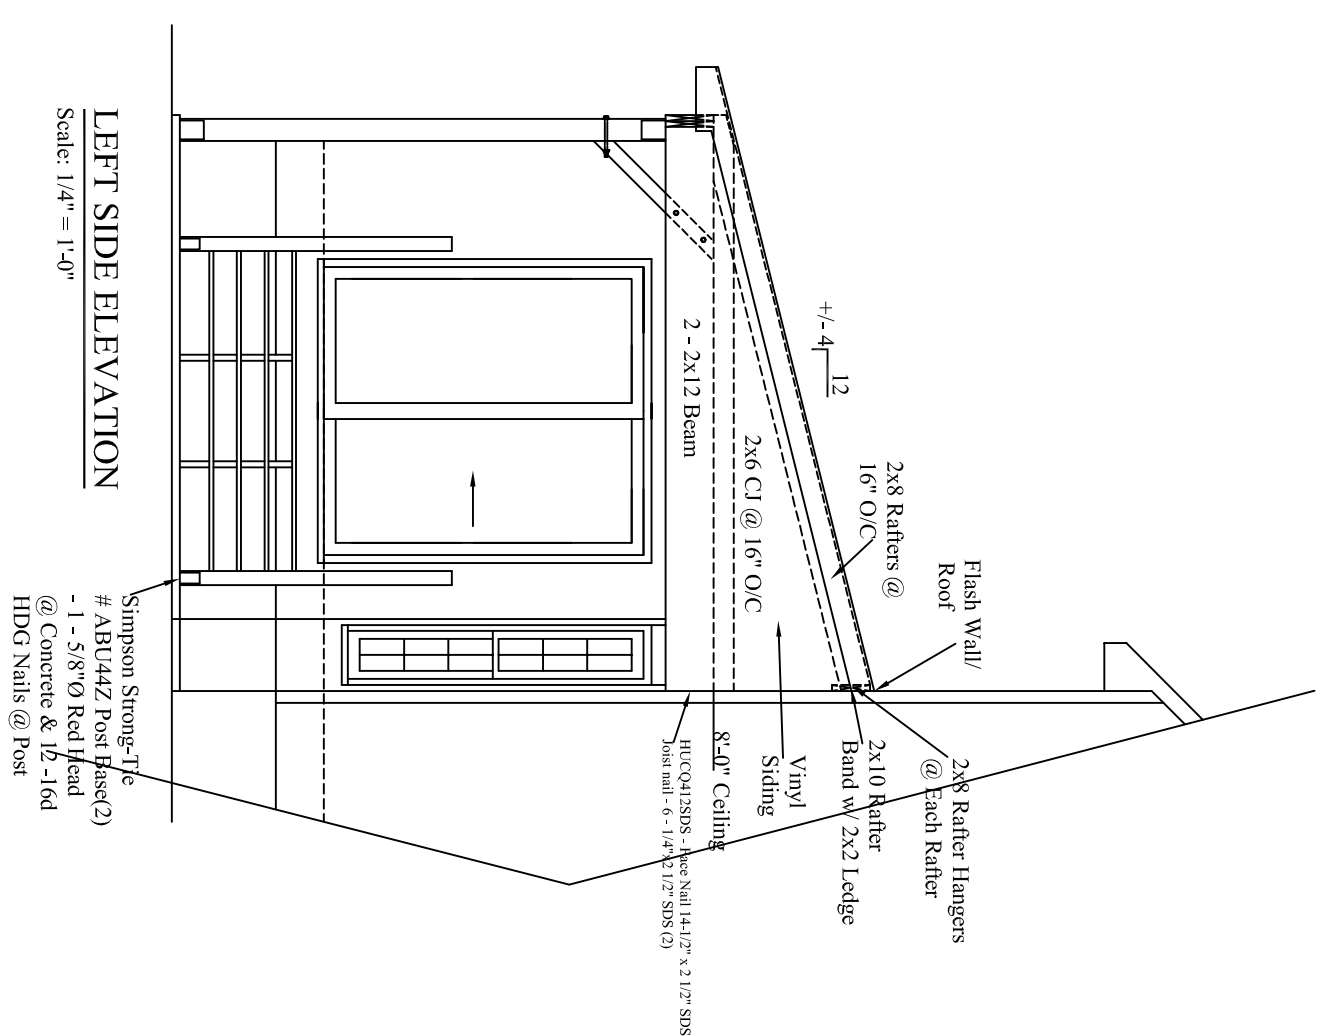


LEFT SIDE ELEVATION  
Scale: 1/4" = 1'-0"




**DRAFTING SERVICES NOTE**  
Builder and/or owner shall verify all dimensions, details and drawings are correct. Drafting Services will not be liable for errors after construction begins.  
Dimensions Note:  
1. All dimensions are for bearing structural elements and general checking only.  
2. The contractor, mason, mitering installer, and framer are to check and coordinate any discrepancies w/ Drafting Services.

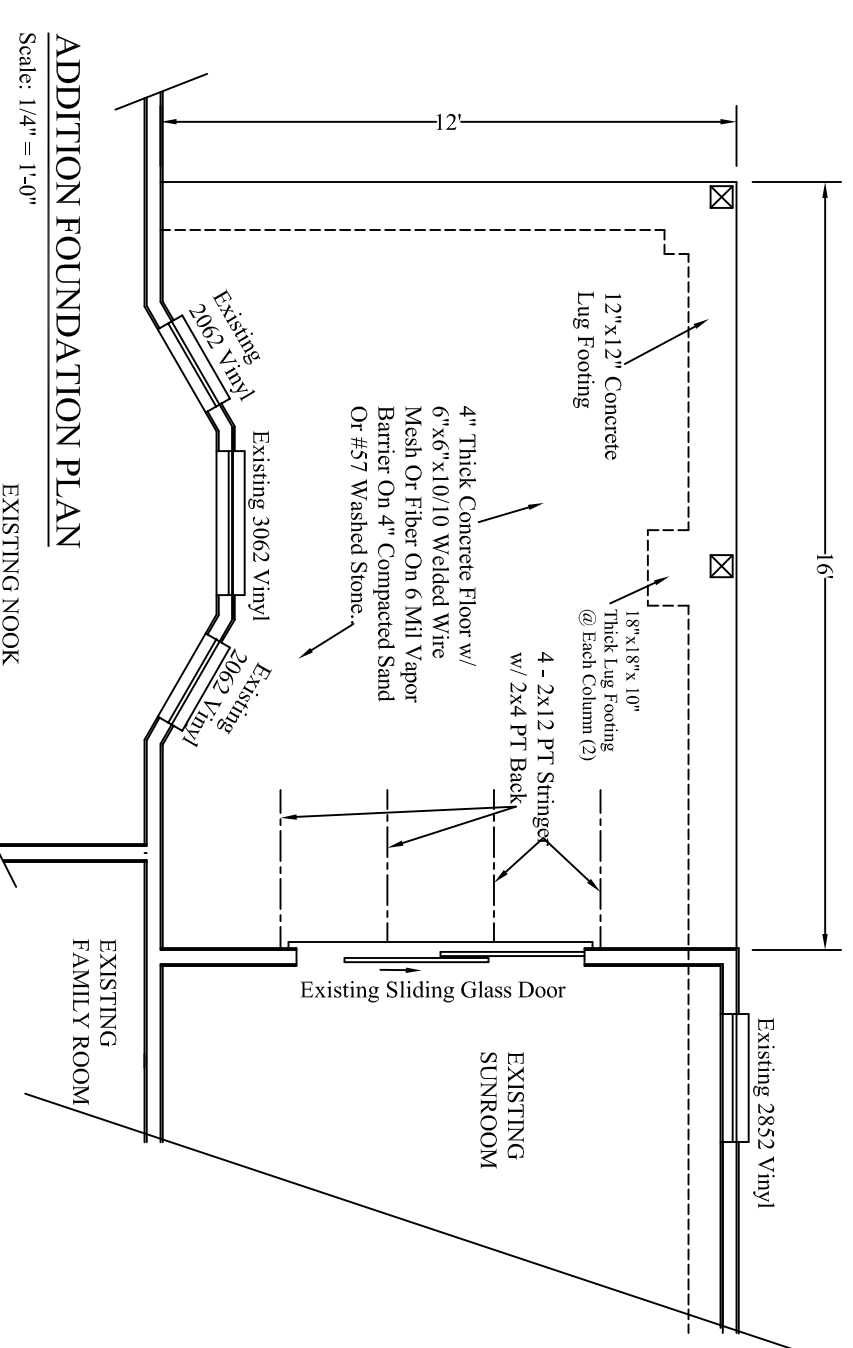


ADDITION FOUNDATION PLAN  
Scale: 1/4" = 1'-0"

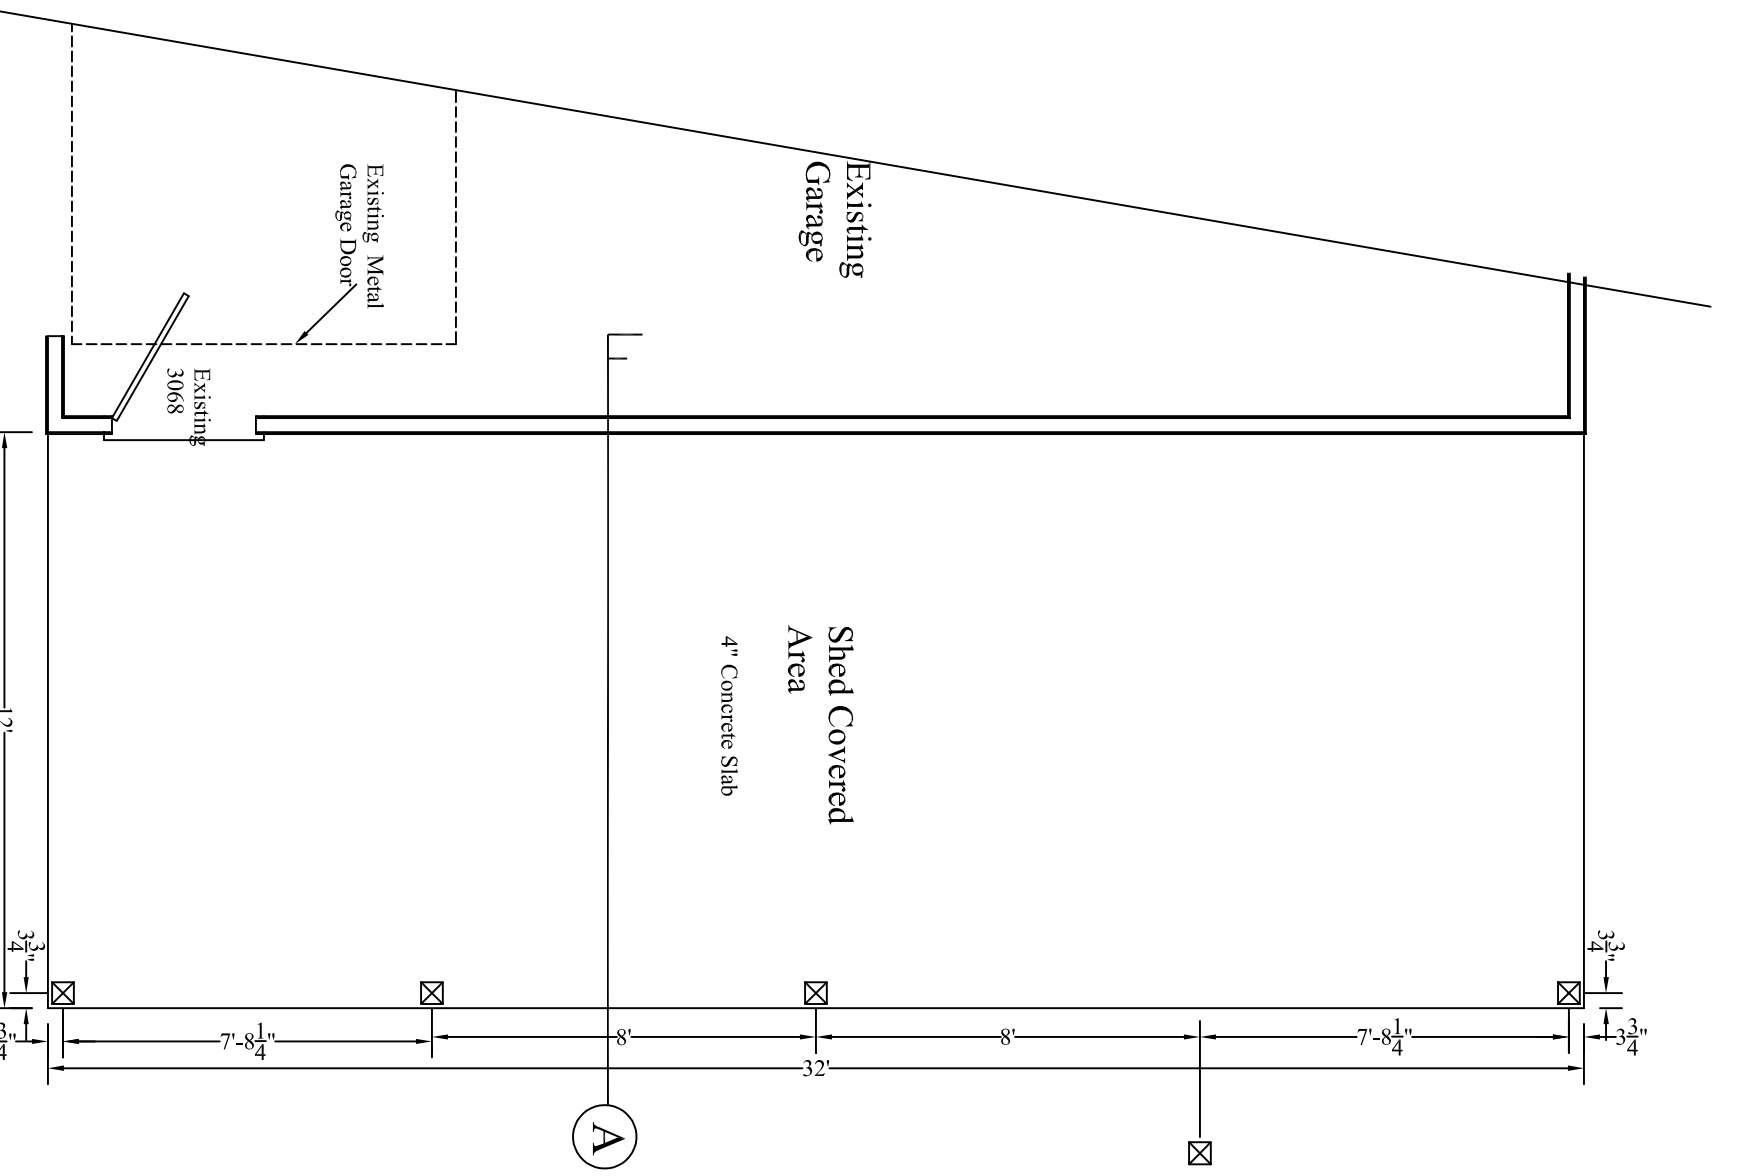


GARAGE SHED STORAGE  
Scale: 1/4" = 1'-0"

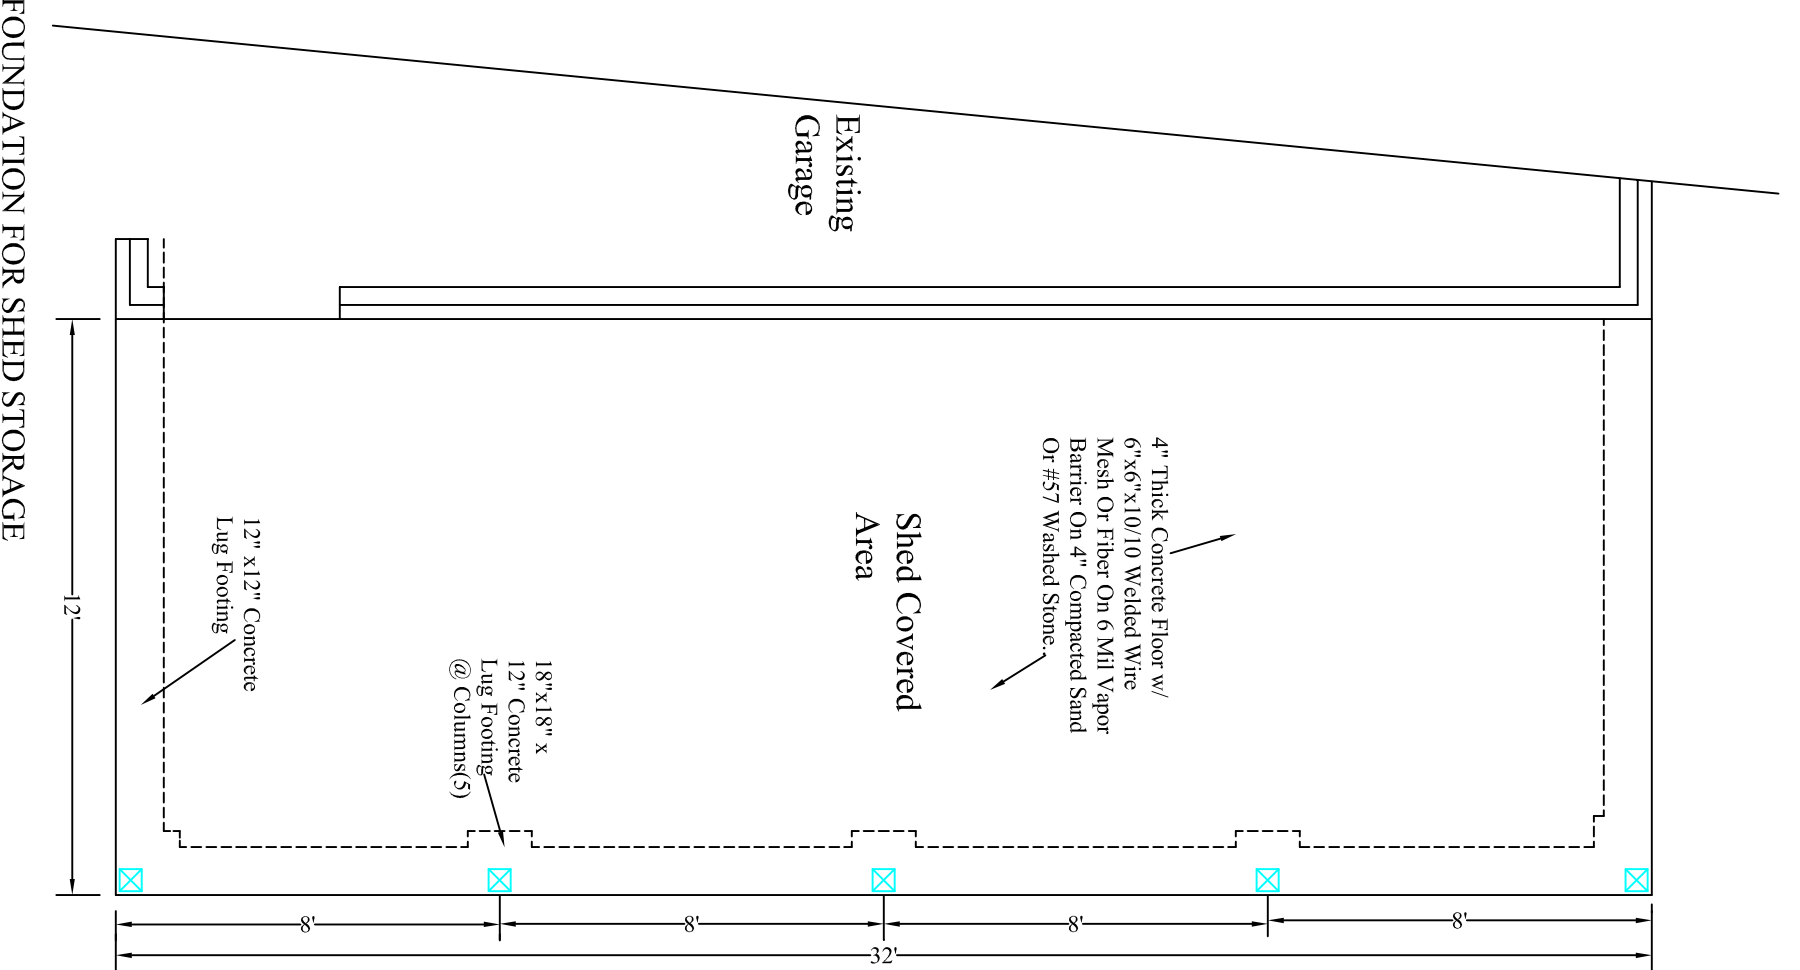

FOUNDATION FOR SHED STORAGE  
Scale: 1/4" = 1'-0"

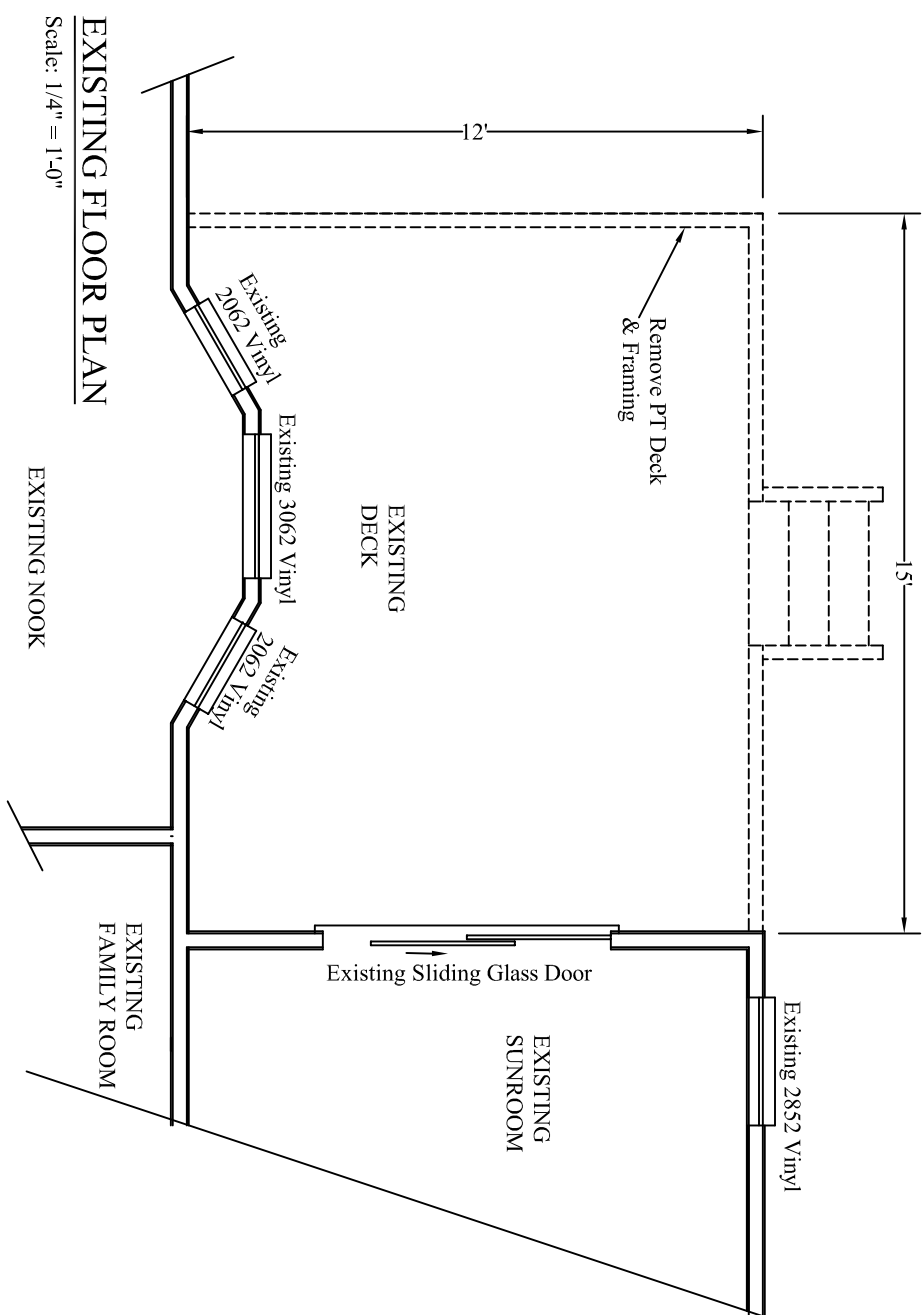

EXISTING FLOOR PLAN  
Scale: 1/4" = 1'-0"

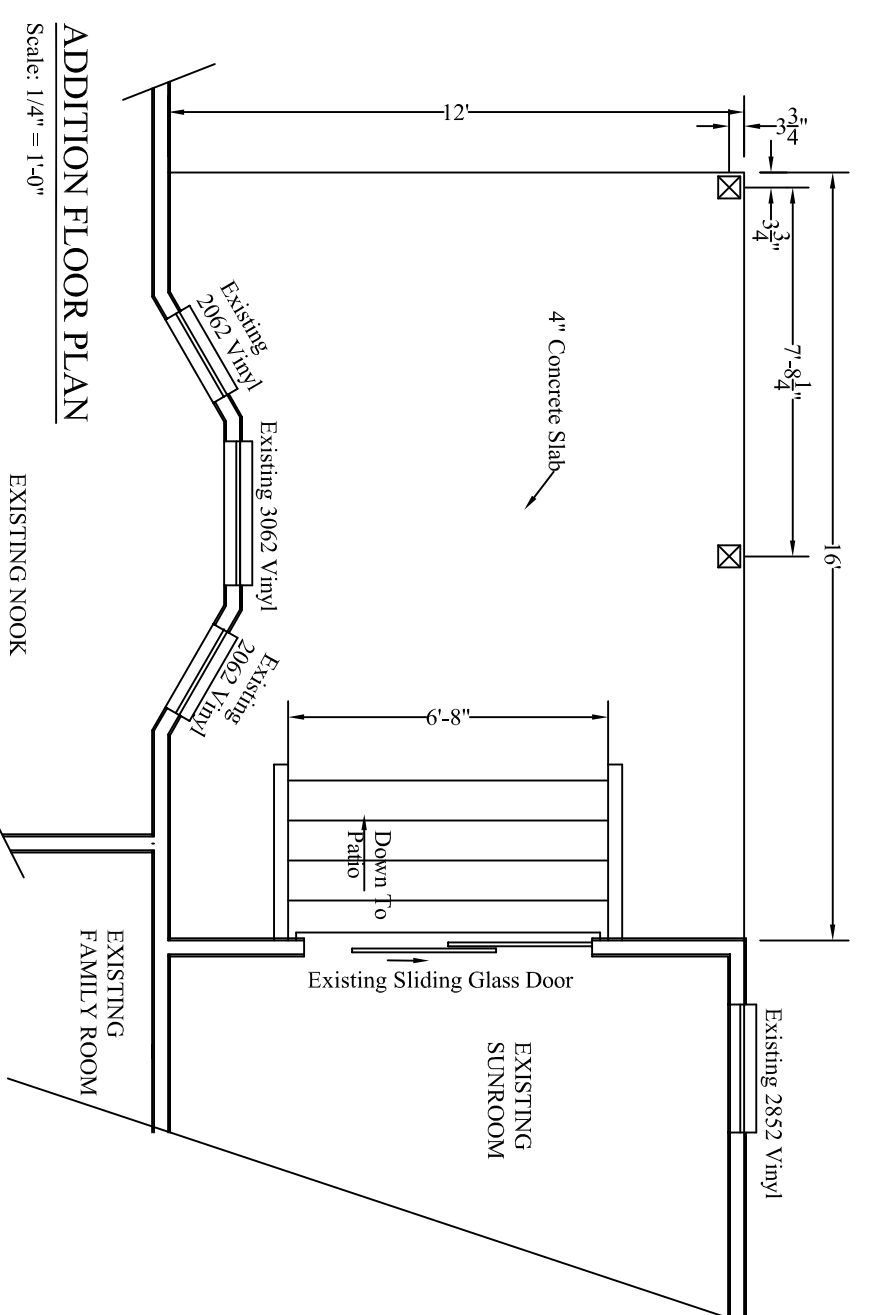

ADDITION FLOOR PLAN  
Scale: 1/4" = 1'-0"