


Site Calculations

SITE AREA 48,607.39ft²

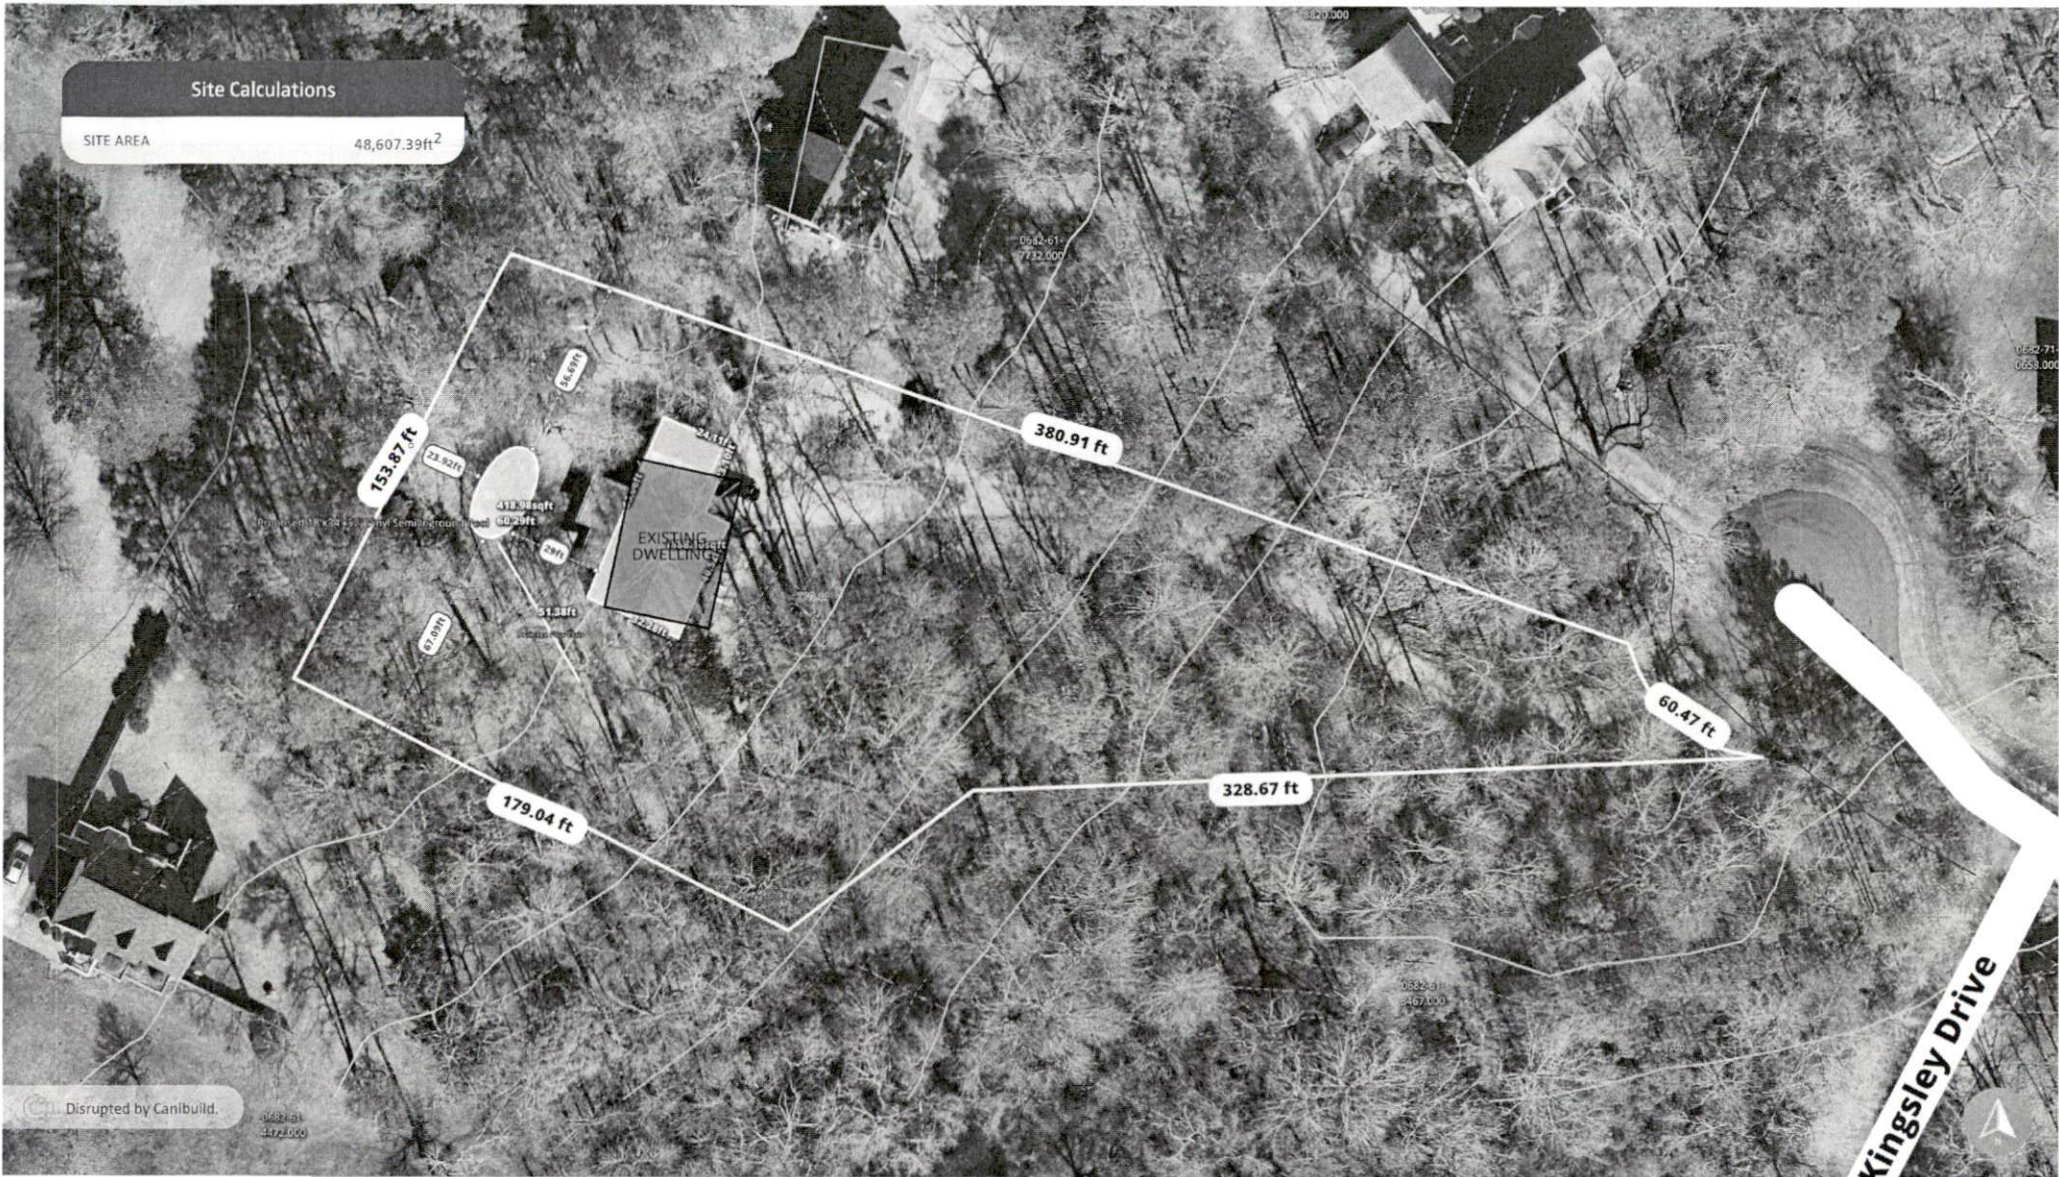

Disrupted by Canibuild.

Client Name Ashley Greeney Client Email admgreeney@gmail.com Client Phone 919-762-2633 Signature _____ Client Name _____ Client Email _____ Client Phone _____ Signature _____

Copyright Statement

This plan always remains the copyright of designer & shall not be used other than for the project work intended without written authority. No part may be produced by any other exclusive right be exercised without permission legal enforcement will be taken on copyright infringement.

Disclaimer

This is not an official document, and may not comply with current laws or industry standards. You should make your own enquiries and seek independent advice from relevant industry professionals before acting or relying on the contents of this document.

ALL DIMENSIONS ARE IN FEET. DO NOT SCALE FROM PLANS.

Generated by Christopher Williams
sunsationalpools1@gmail.com

Phone +19197607979

Sheet Name
Site Plan

Sheet no.
1

Lic no.
87182

Job no.

Property Details

23 W Christian Ct, Angier, NC 27501, USA
APN: 0682-61-6680.000

Design

Scale
1" = 40'@A3

1st version date:
03/15/2023

Current version date:
03/14/2023

Version #
3

Sunsational Pools

