

2
B-1
DETAIL
SCALE: NTS



3
B-1
DETAIL
SCALE: NTS

FOUNDATION NOTES

NOTE-1
4" 3000 PSI CONCRETE W/ 6x6 WWF INSTALLED OVER 6 MIL PLASTIC ON COMPACTED STRUCTURAL FILL.


NOTE-2
SAW JOINTS AS SHOWN

NOTE-3
VERIFY WITH MFR DOOR ROUGH OPENINGS AND MASONRY OPENINGS FOR PLACEMENT OF FRAMES.

COLUMN FOOTING SCHEDULE	
SYMBOL	DESCRIPTION
A	MAIN FOOTING: 3'-0" x 3'-0" x 1'-4" DEEP THICKENED CONCRETE SLAB w/ #4 REBARS @ 8" O.C., EACH WAY BOTTOM ONLY (1 MAT), MIN. 3" CONCRETE COVERAGE
B	ENDWALL & INTERMEDIATE FOOTING: 2'-0" x 2'-0" x 1'-4" DEEP THICKENED CONCRETE SLAB w/ #4 REBARS @ 8" O.C., EACH WAY, BOTTOM ONLY (1 MAT), MIN. 3" CONCRETE COVERAGE

NOTES:

- ALL FOOTINGS TO BE 1'-4" DEEP. SEE DESCRIPTION ABOVE. TOP OF SLAB REF. ELEVATION = 100'-0" PER DRAWINGS FROM METAL BUILDING MANUFACTURER.
- DEPTH OF FOOTINGS MEASURED FROM TOP OF CONCRETE SLAB.
- SEE MANUFACTURER'S BOLTING PATTERNS.

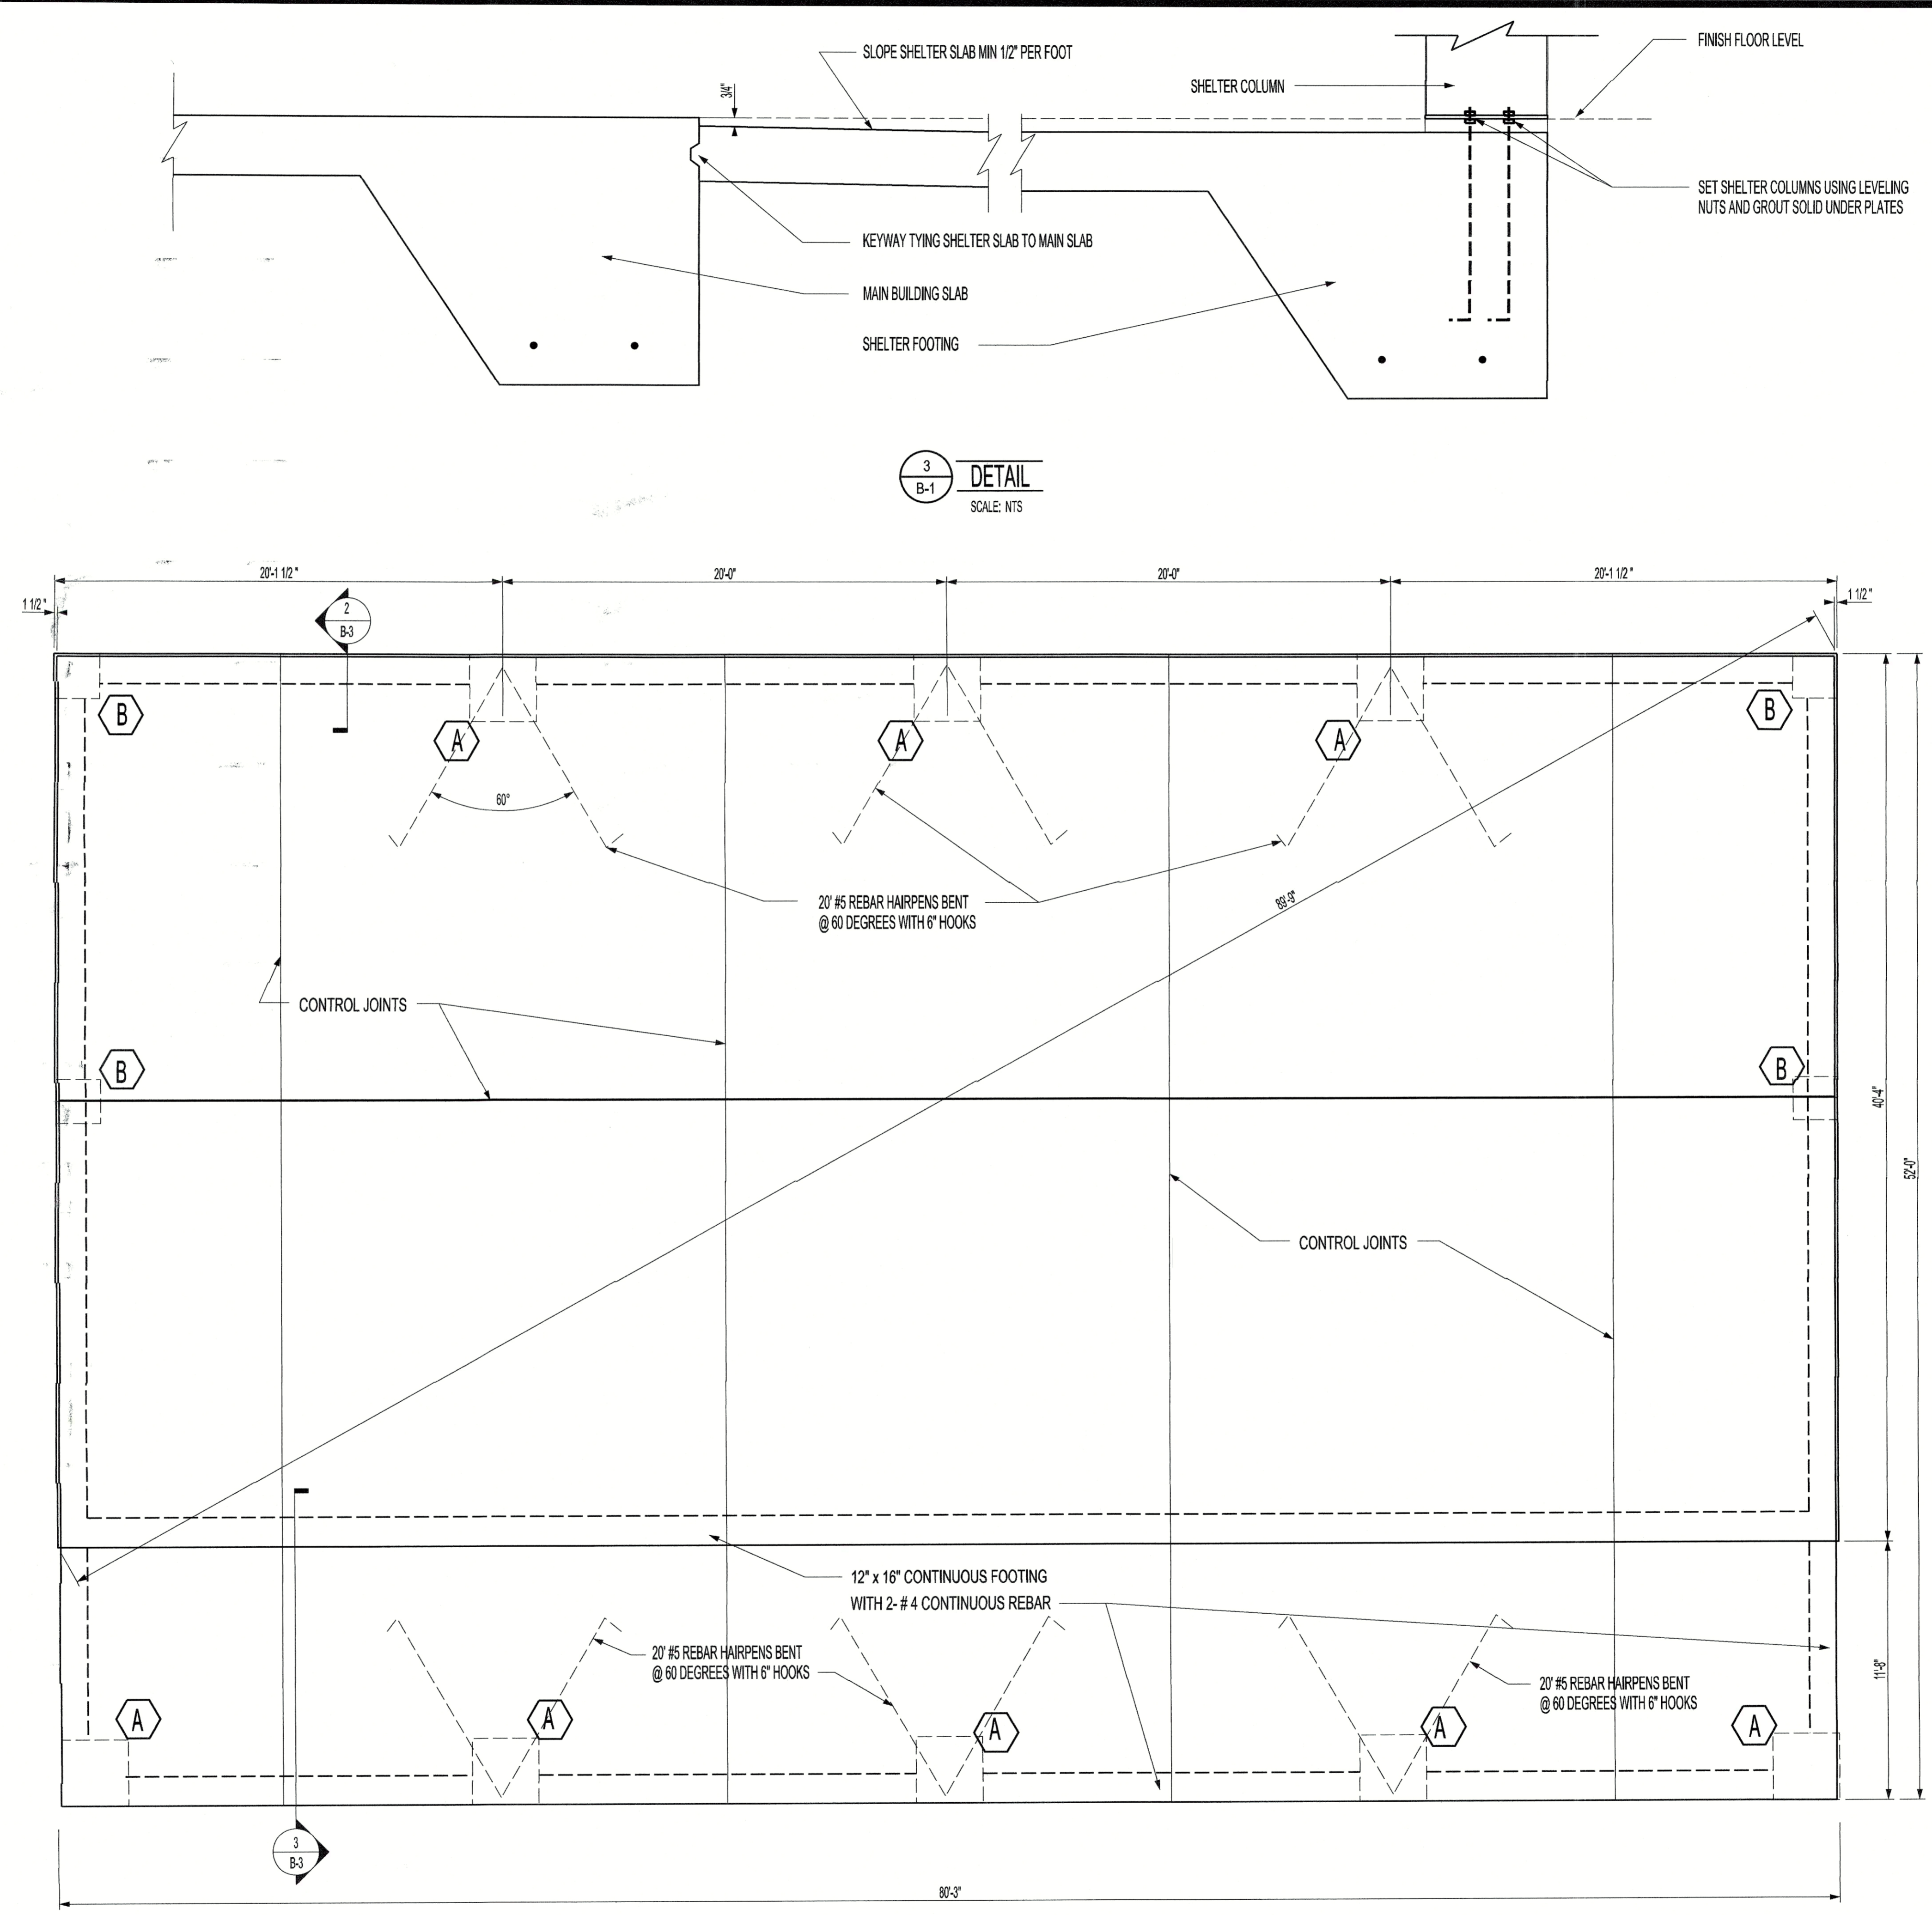

1
B-1
FOUNDATION PLAN
SCALE: 1/4" = 1'-0"

Mark	Date	Revision/Issue

PLANS FOR:

Talton Builders

8725 Christian Light Rd. Fuquay Varina, NC


SHEET SCHEDULE

B-1 FOUNDATION PLAN/DETAILS

Engineer Stamp

N.C.B.E.E.S. LICENSE: P-0185

This drawing and the design shown are the property of Mosley Design Group. Reproduction or use of this drawing without written permission is prohibited.

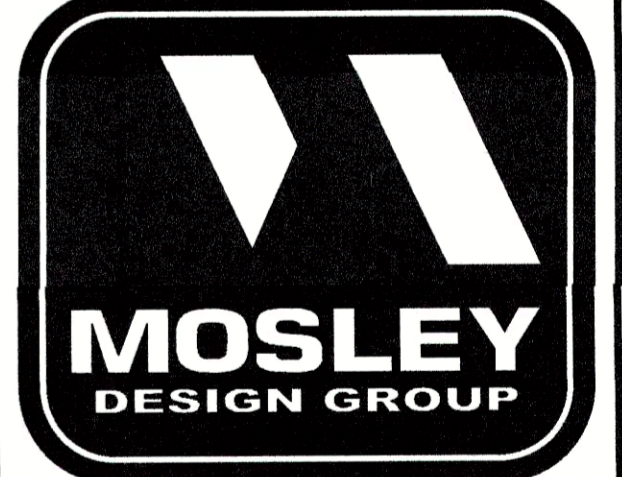

Mosley Design Group
Jeff Mosley, Professional Engineer
PO Box 8598 Greenville, NC 27835
Phone: 252-321-7744 Fax: 252-321-1020

Project Name and Location

..

..

..

Date	4/21/2023	Sheet	B-1
Scale	AS NOTED		
Job No.			
Drawn by	DN		
Checked	JM		
Approved	JM		