

Site Calculations

SITE AREA	43,136.03ft ²
PROPOSED AREA	585.00ft ²

Notes

- 1 CC 5/19/23 2:53 AM
16'x40' Foot Pool
- 2 CC 5/19/23 2:57 AM
600 Sq Ft Concrete Around Pool
- 3 CC 5/19/23 2:57 AM
20 Ft off Porch (from steps)
- 4 CC 5/19/23 2:59 AM
27.8 Ft from house
- 5 CC 5/19/23 3:01 AM
Drainage Line



0598-85-6867.000

Disrupted by Canibuild.



Client Name	Client Email	Client Phone	Signature	Client Name	Client Email	Client Phone	Signature
-------------	--------------	--------------	-----------	-------------	--------------	--------------	-----------

Copyright Statement
This plan always remains the copyright of designer & shall not be used other than for the project work intended without written authority. No part may be produced by any other exclusive right be exercised without permission legal enforcement will be taken on copyright infringement.

Disclaimer
This is not an official document, and may not comply with current laws or industry standards. You should make your own enquiries and seek independent advice from relevant industry professionals before acting or relying on the contents of this document.


ALL DIMENSIONS ARE IN FEET. DO NOT SCALE FROM PLANS.

Generated by Cheryl Candors
cheryl@parrotbaypoolsnc.com
Phone +11910670937

Property Details
470 Duke Rd, Dunn, NC 28334, USA
APN: 0598-85-4847.000

Sheet Name Site Plan	Sheet no. 1	Lic no.	Job no.
Design D40	1st version date: 05/19/2023	Current version date: 05/18/2023	Scale 1" = 40'@A3
		Version # 1	



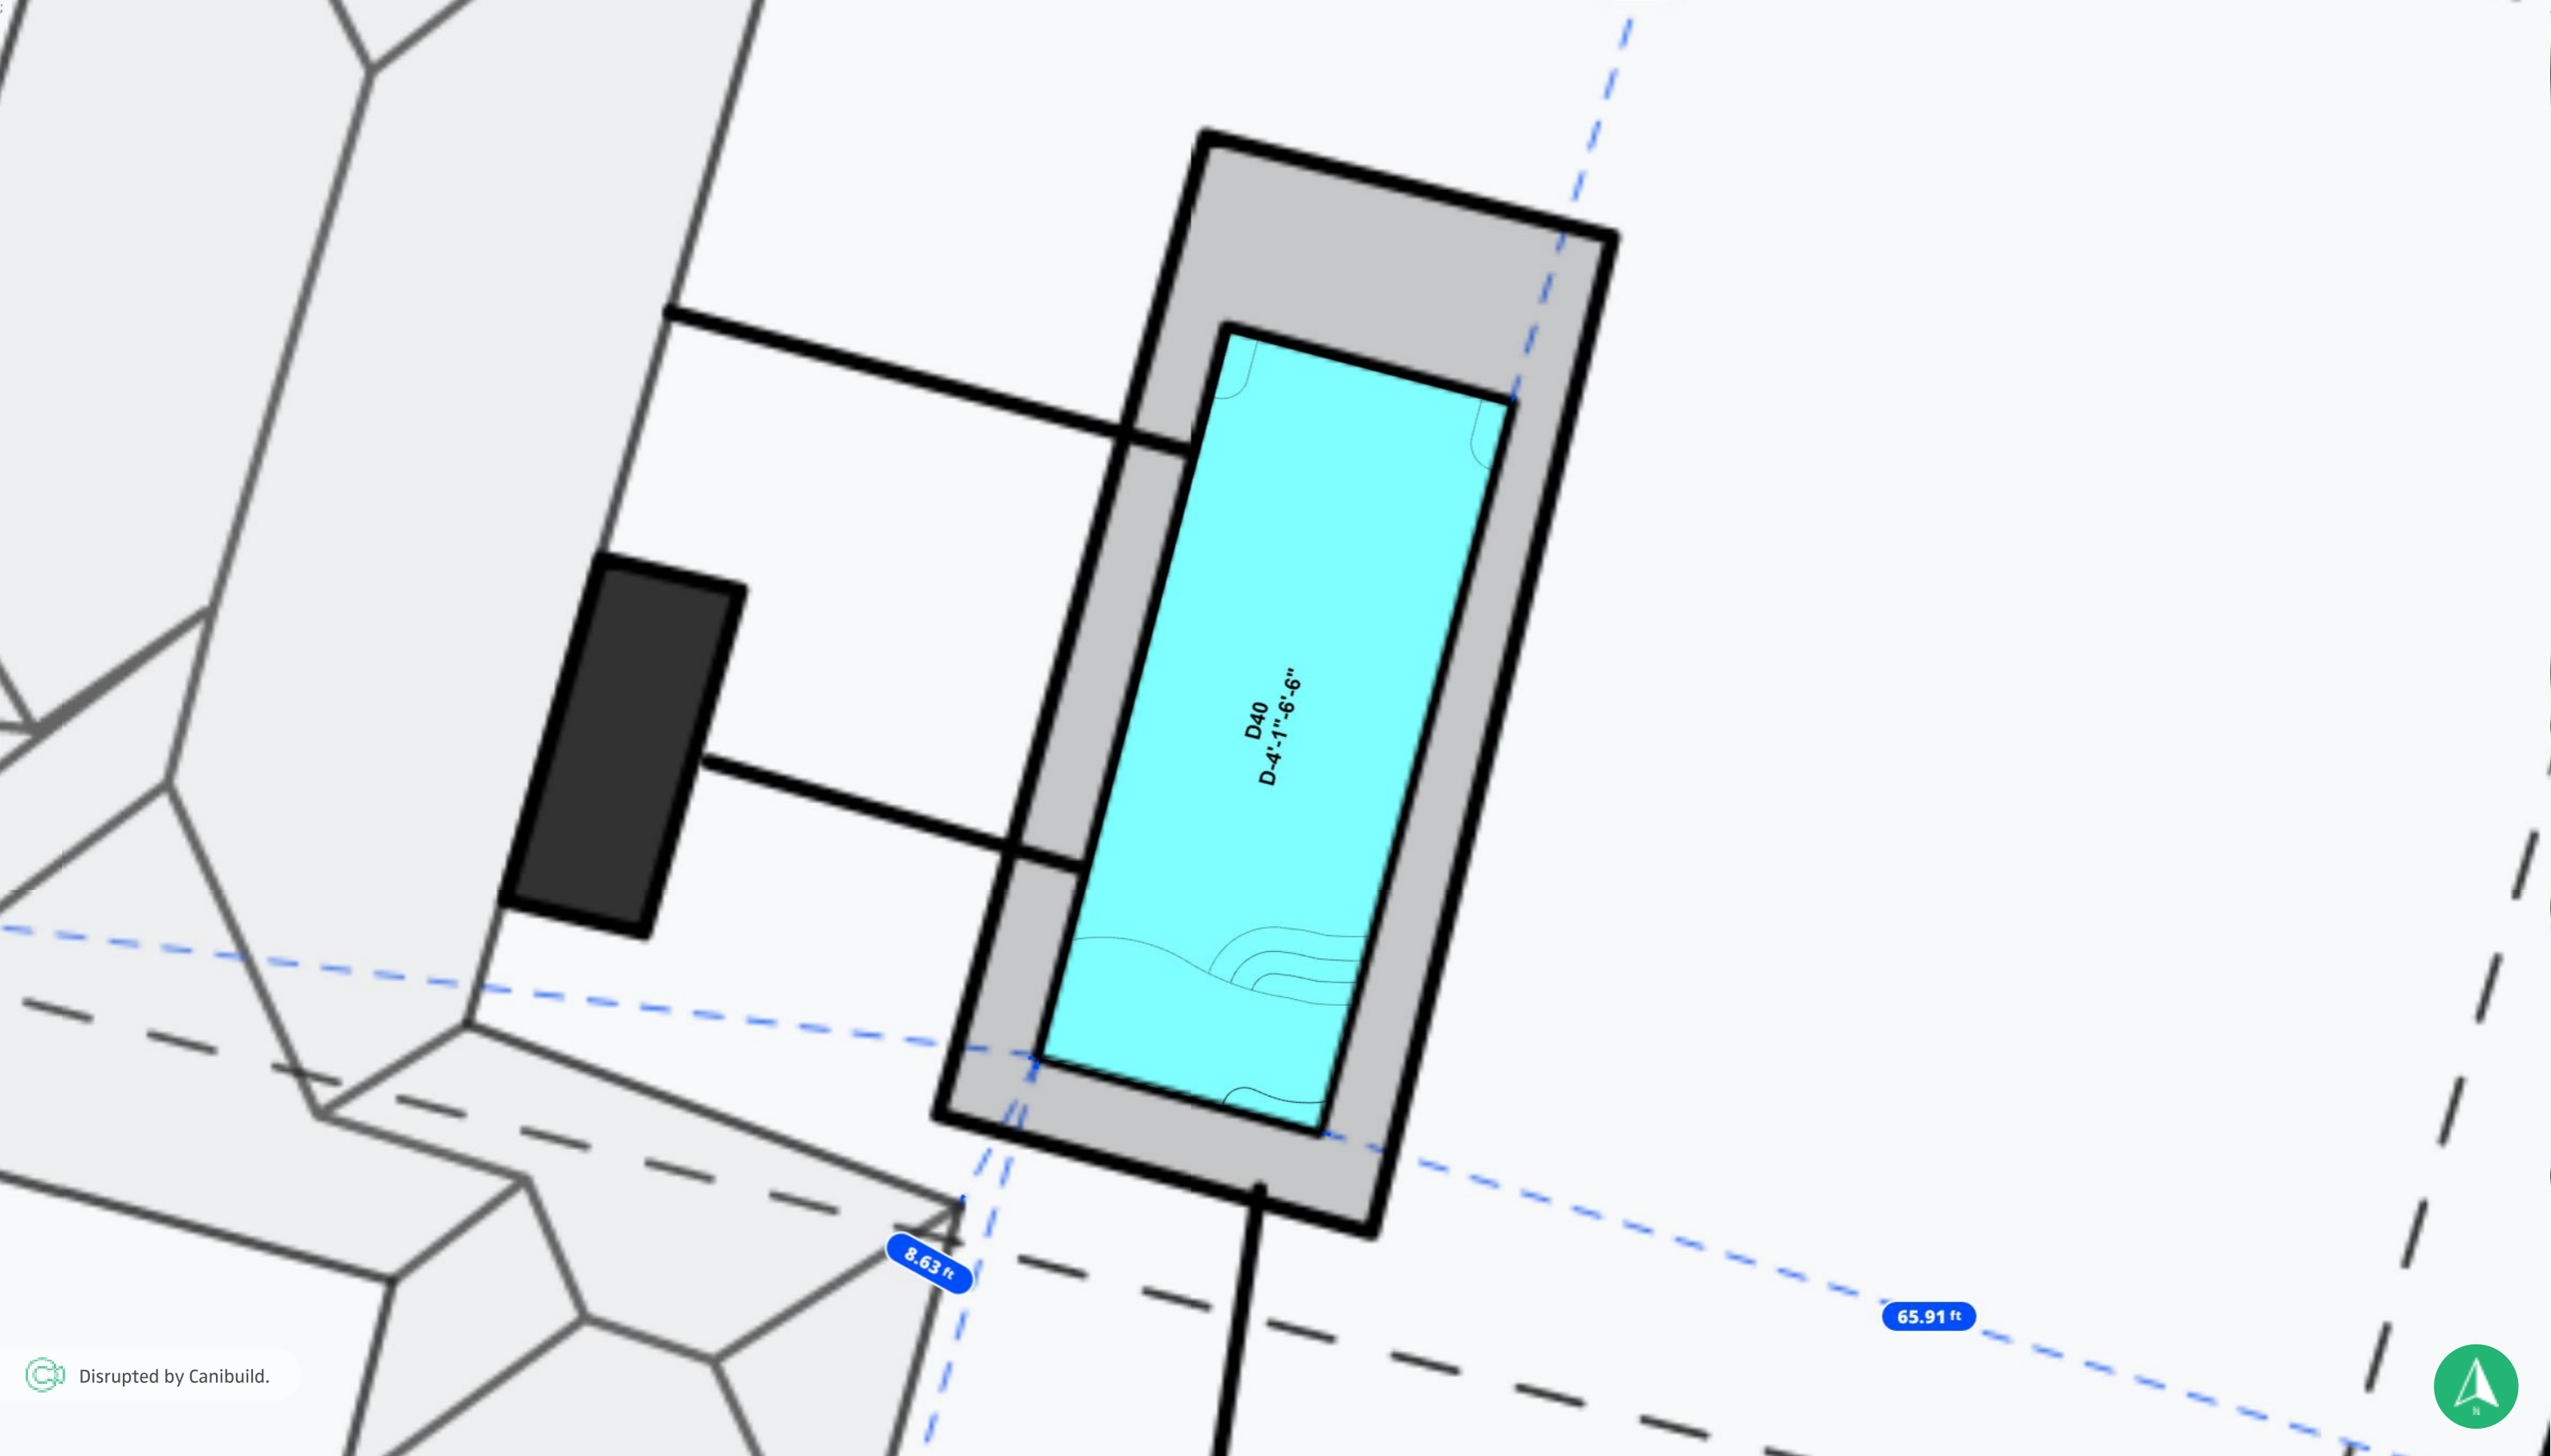

Disrupted by Canibuild.

Client Name	Client Email	Client Phone	Signature	Client Name	Client Email	Client Phone	Signature
-------------	--------------	--------------	-----------	-------------	--------------	--------------	-----------

Copyright Statement
 This plan always remains the copyright of designer & shall not be used other than for the project work intended without written authority. No part may be produced by any other exclusive right be exercised without permission legal enforcement will be taken on copyright infringement.

Disclaimer
 This is not an official document, and may not comply with current laws or industry standards. You should make your own enquiries and seek independent advice from relevant industry professionals before acting or relying on the contents of this document.

ALL DIMENSIONS ARE IN FEET. DO NOT SCALE FROM PLANS.

Generated by Cheryl Candors cheryl@parrotbaypoolsnc.com	Phone +11910670937	Sheet Name Site Plan	Sheet no. 2	Lic no.	Job no.
Property Details 470 Duke Rd, Dunn, NC 28334, USA APN: 0598-85-4847.000		Design D40	Scale @A3		Version # 1
1 st version date: 05/19/2023		Current version date: 05/18/2023			

