




101 Existing Conditions

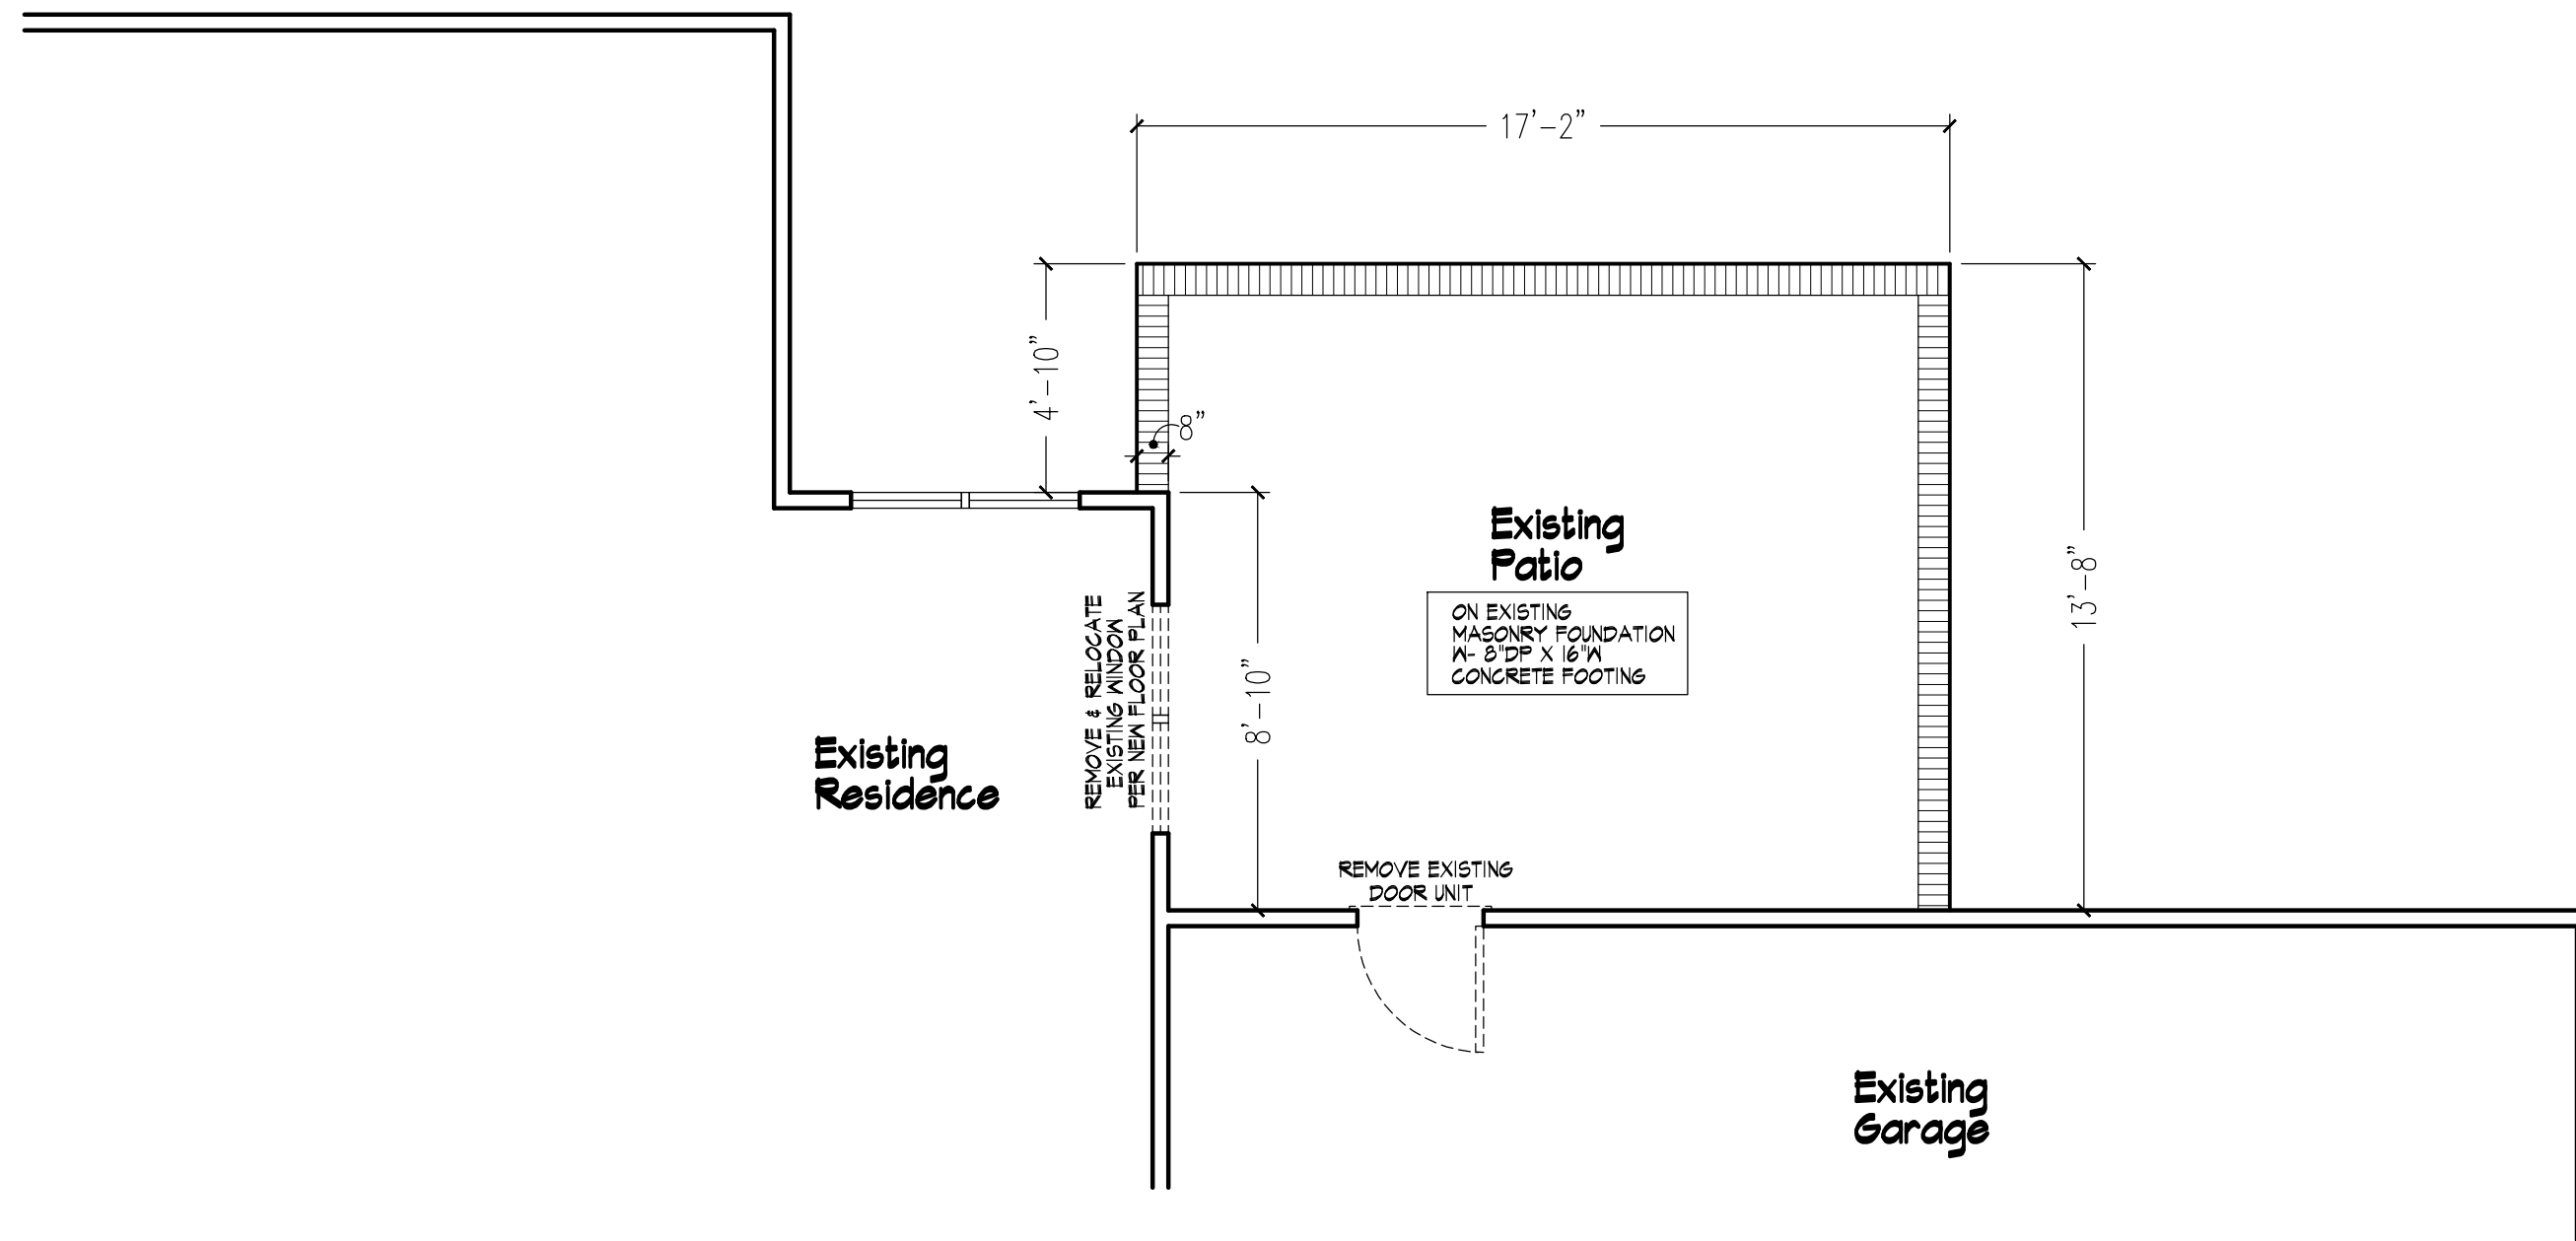

102 Existing Floor Plan
Scale: 1/4" = 1'-0"

Revisions

Scale:
 AS SHOWN
 Date:
 July 2023

Sheet No.
 |