



**Area Tabulations**  
 ADDITION HEATED AREA 229 SQ. FT.

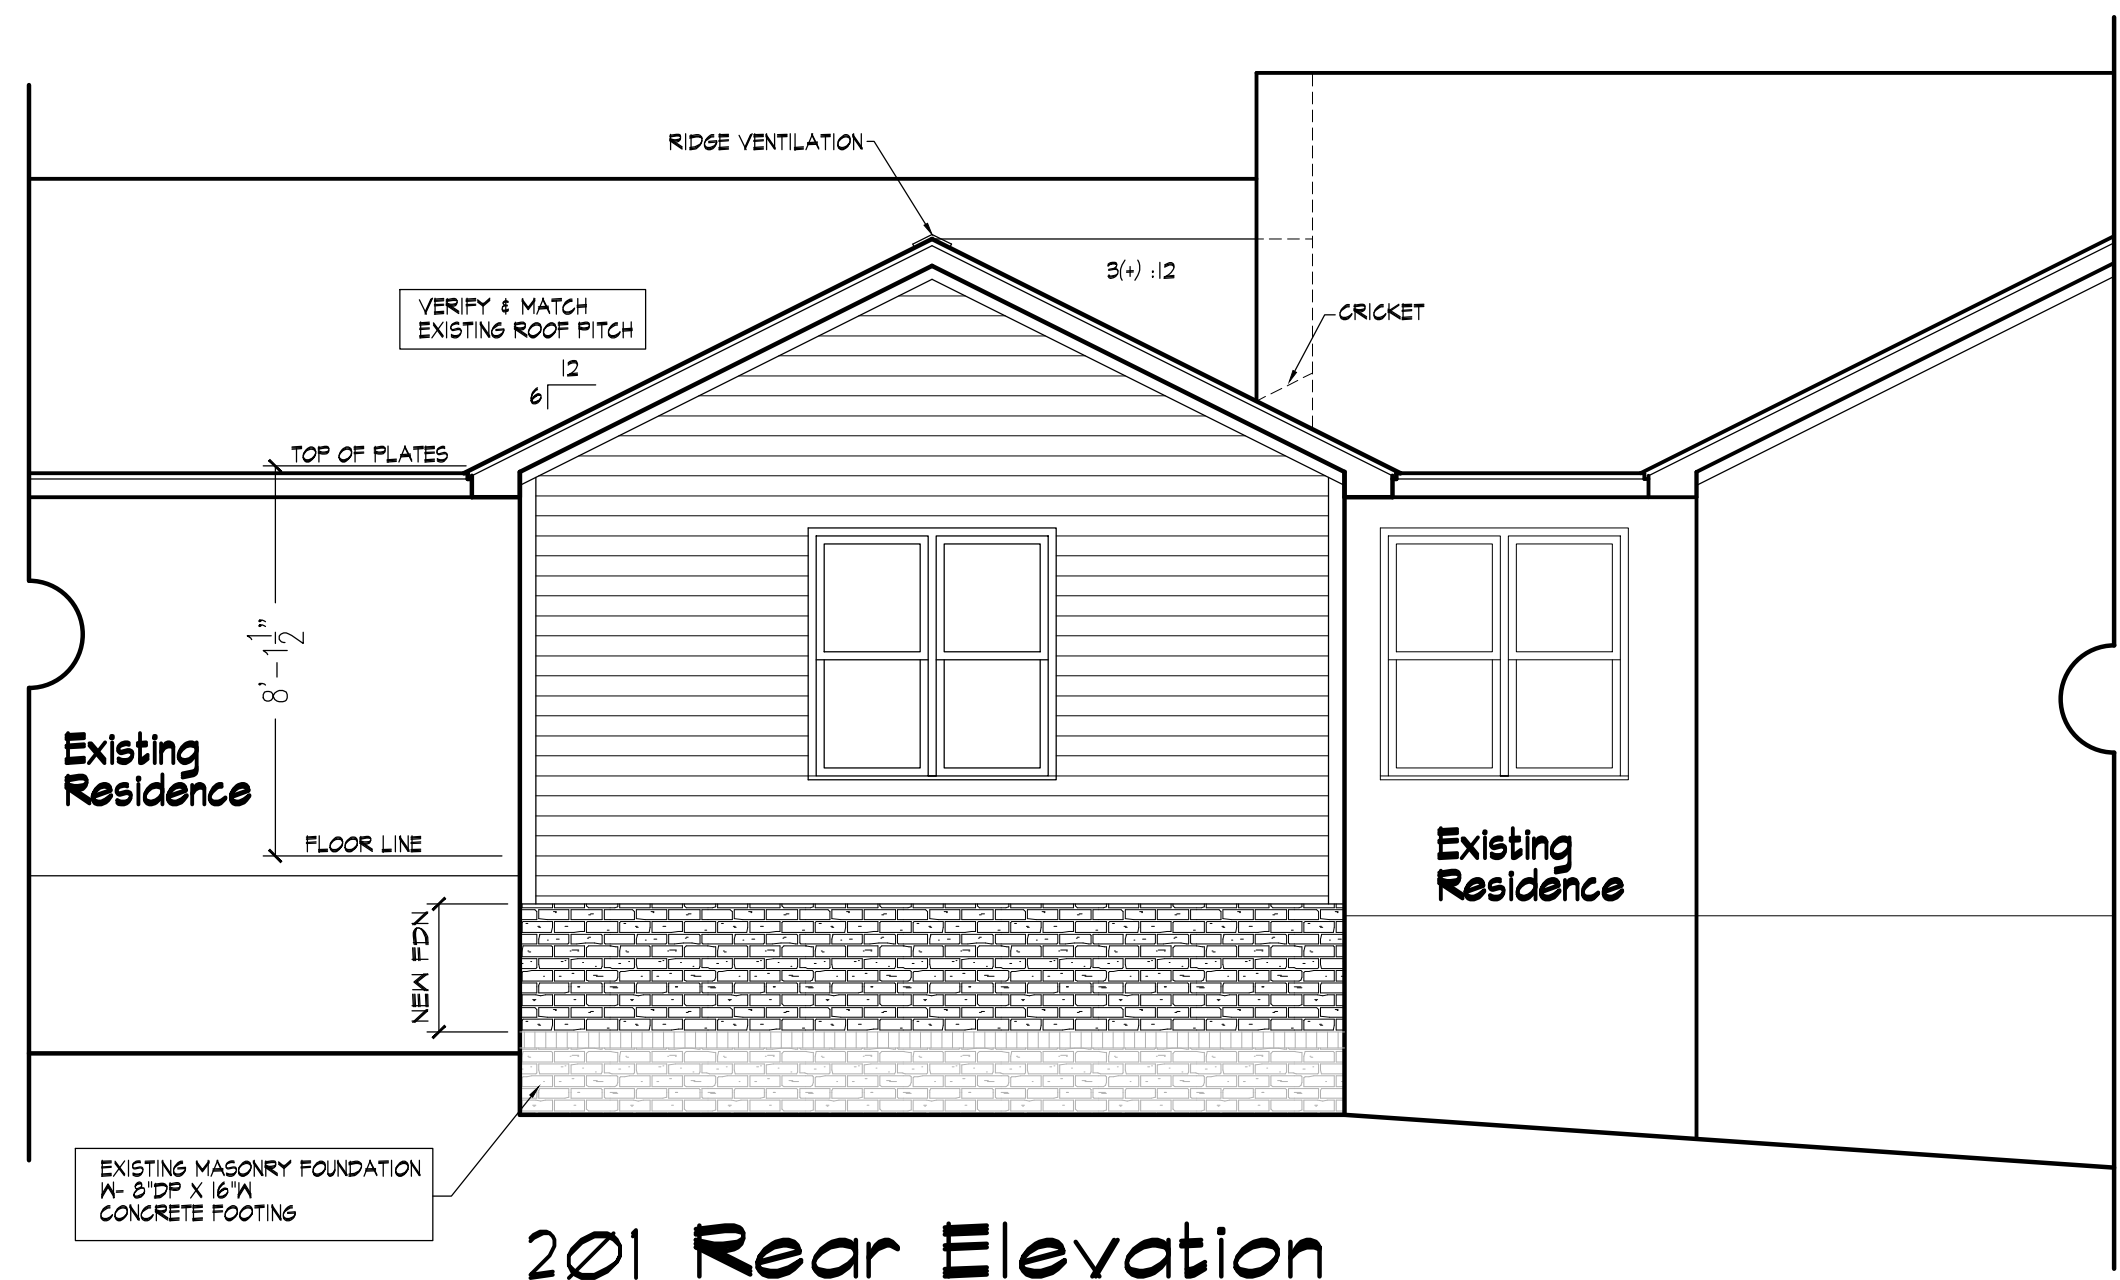

**201 Rear Elevation**  
 Scale: 1/4" = 1'-0"

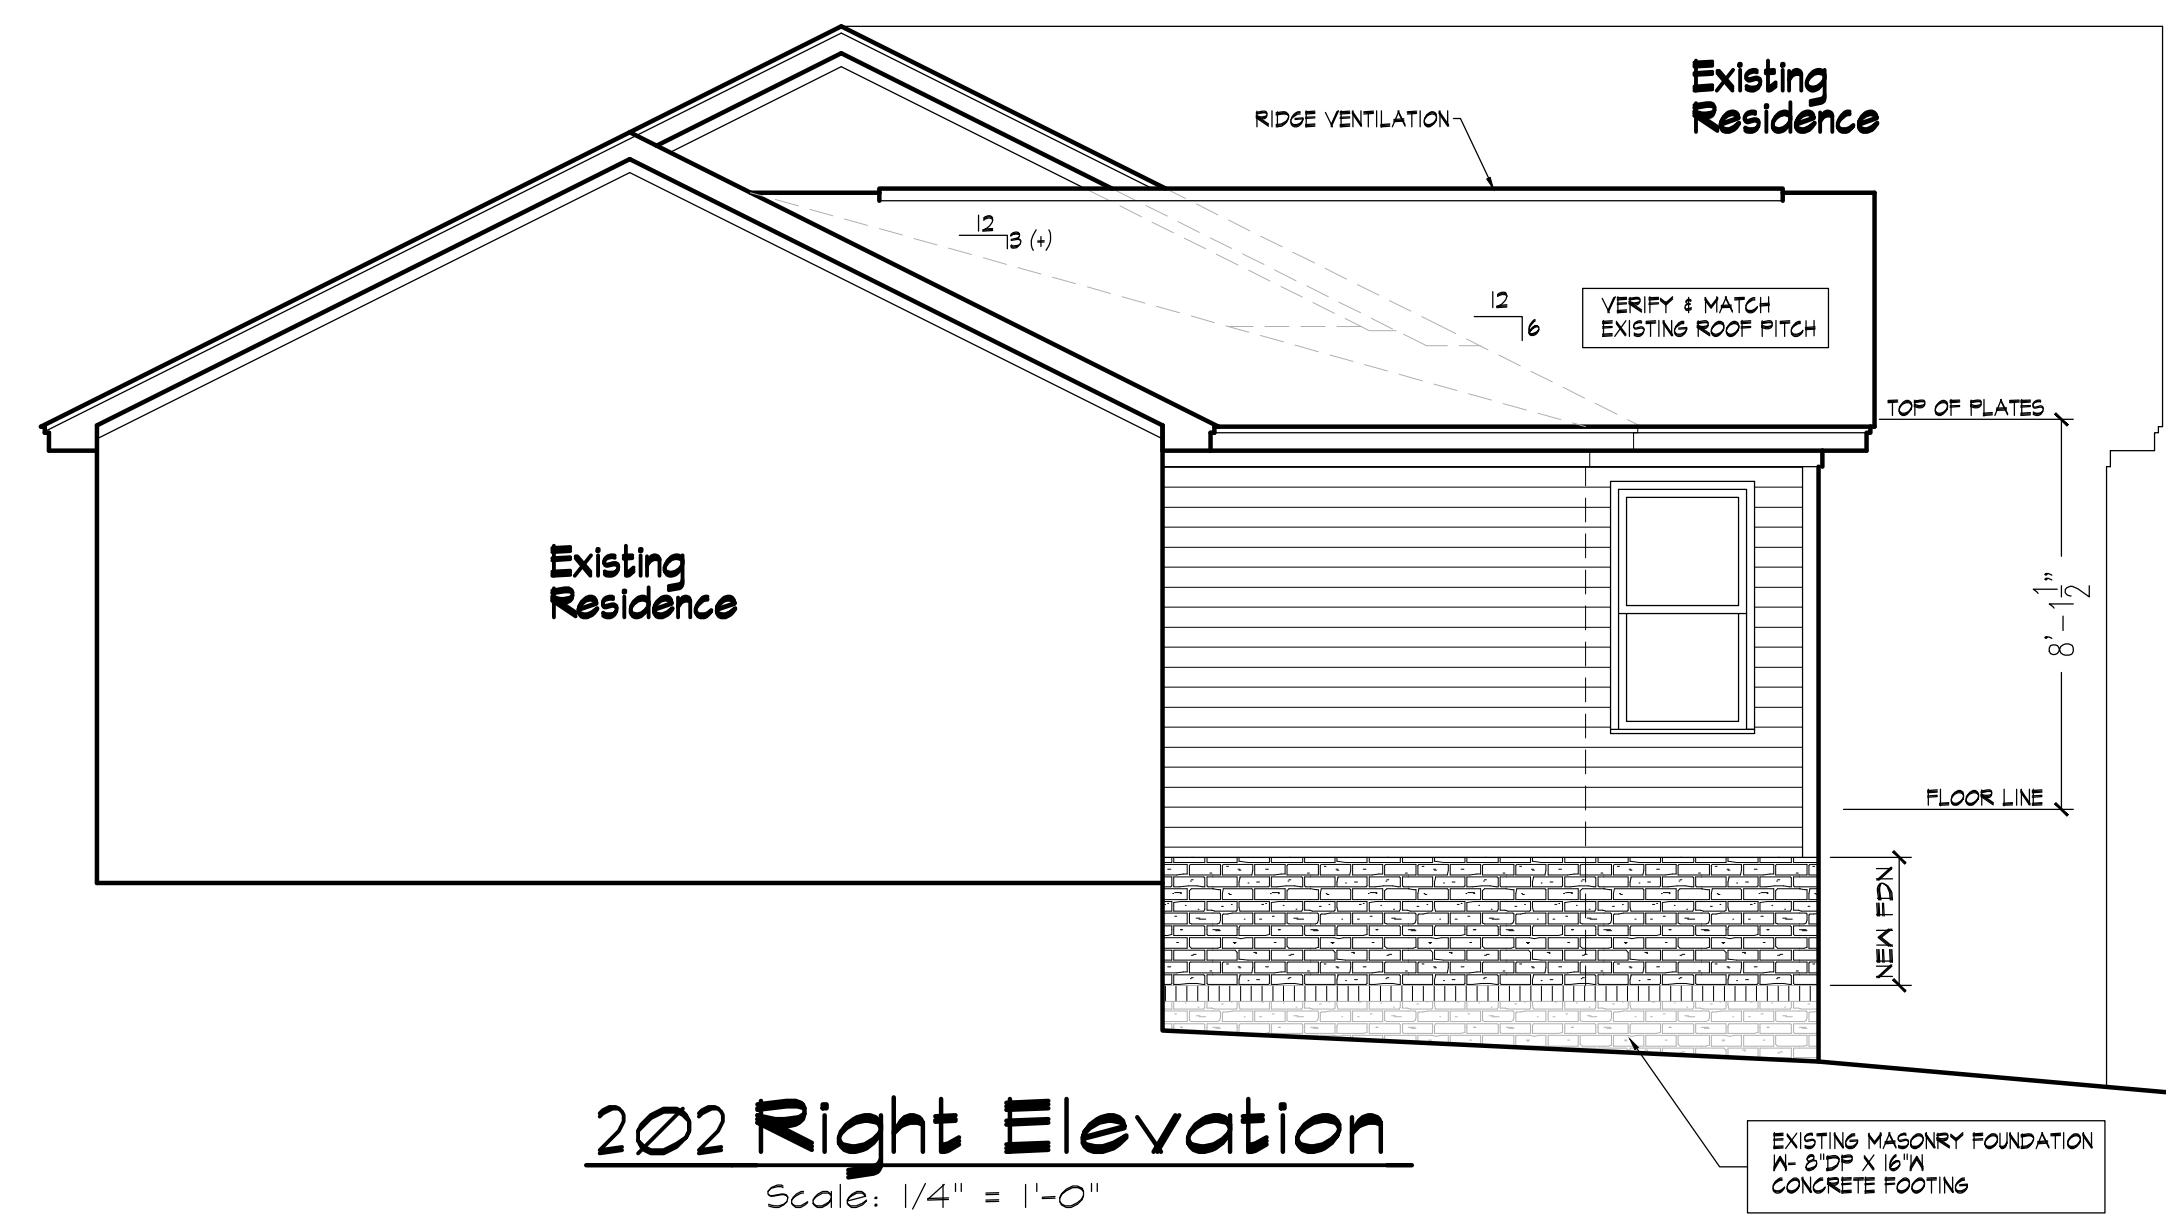

**202 Right Elevation**  
 Scale: 1/4" = 1'-0"

**John E. Carroll**  
 Residential Design  
 844 montclair road, fayetteville, nc 28314  
 johncarroll.design@gmail.com  
 910.850.9408

An Addition to  
**46 Silver Lake Pt.**  
**Sanford NC**  
 Sheet Title  
**Exterior Elevations**

Revisions

Scale:  
 AS SHOWN  
 Date:  
 July 2023

Sheet No.

**2**