

### 401 Building Section


Scale: 1/4" = 1'-0"

### FOUNDATION VENTILATION CALC.

1 S.F. VENT/150 S.F. CRAWL SPACE AREA

$229 \text{ S.F.}/150 = 1.53 \text{ S.F.}$   
 $4.74 \text{ S.F.}/65 \text{ SQ. IN.} = 3.39 \text{ VENTS}$   
 = 4 VENTS REQUIRED

50% REDUCTION FOR VAPOR BARRIER  
 = 2 VENTS REQUIRED  
 3 VENTS PROVIDED

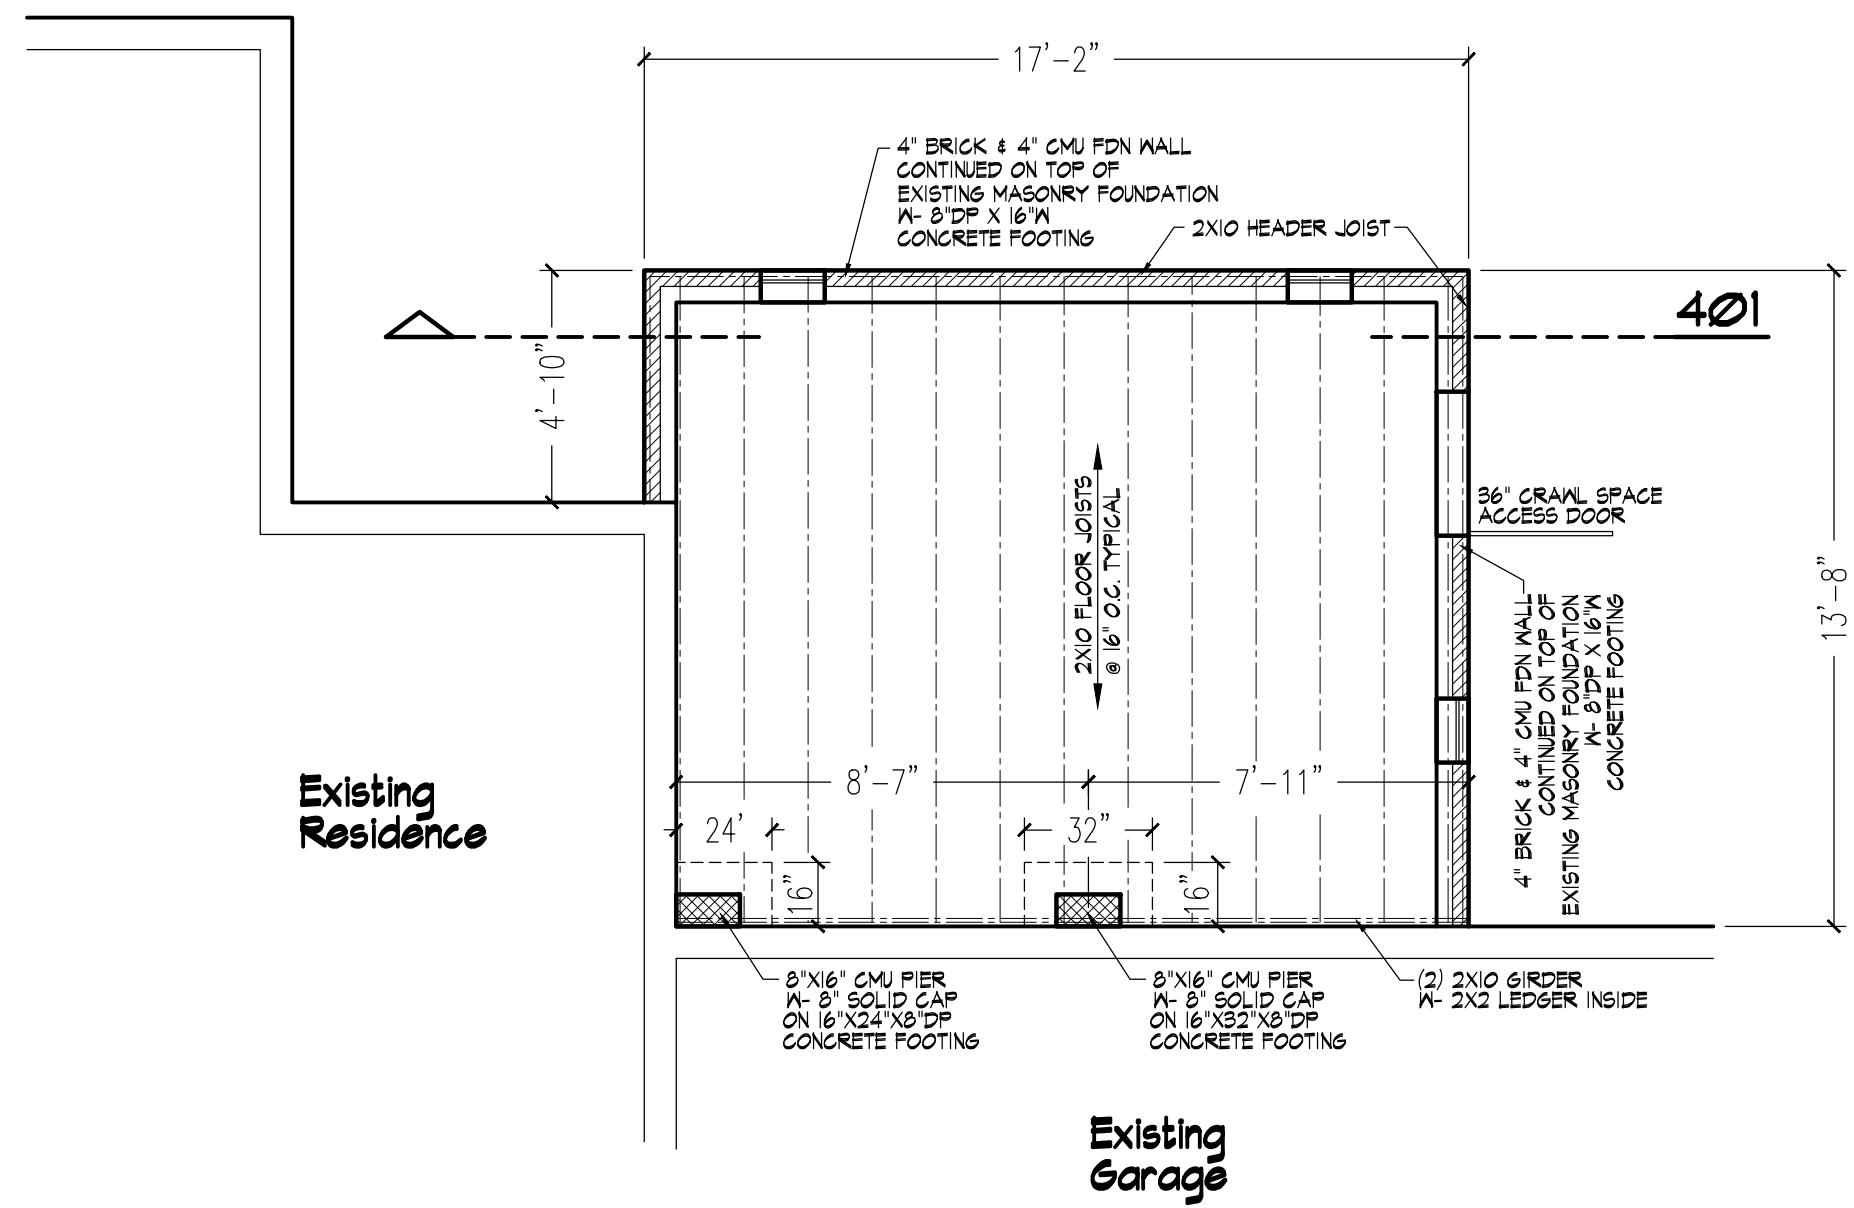

### 402 Foundation Plan

Scale: 1/4" = 1'-0"

Revisions

Scale:  
 AS SHOWN  
 Date:  
 July 2023

Sheet No.

4