


- A: Installing a 24'x26' metal building
- B: Attached 10'x26' covered patio extension
- Light Pole

Setbacks
 Front: 40'
 Rear: 40'
 Left: 184'
 Right: 191'

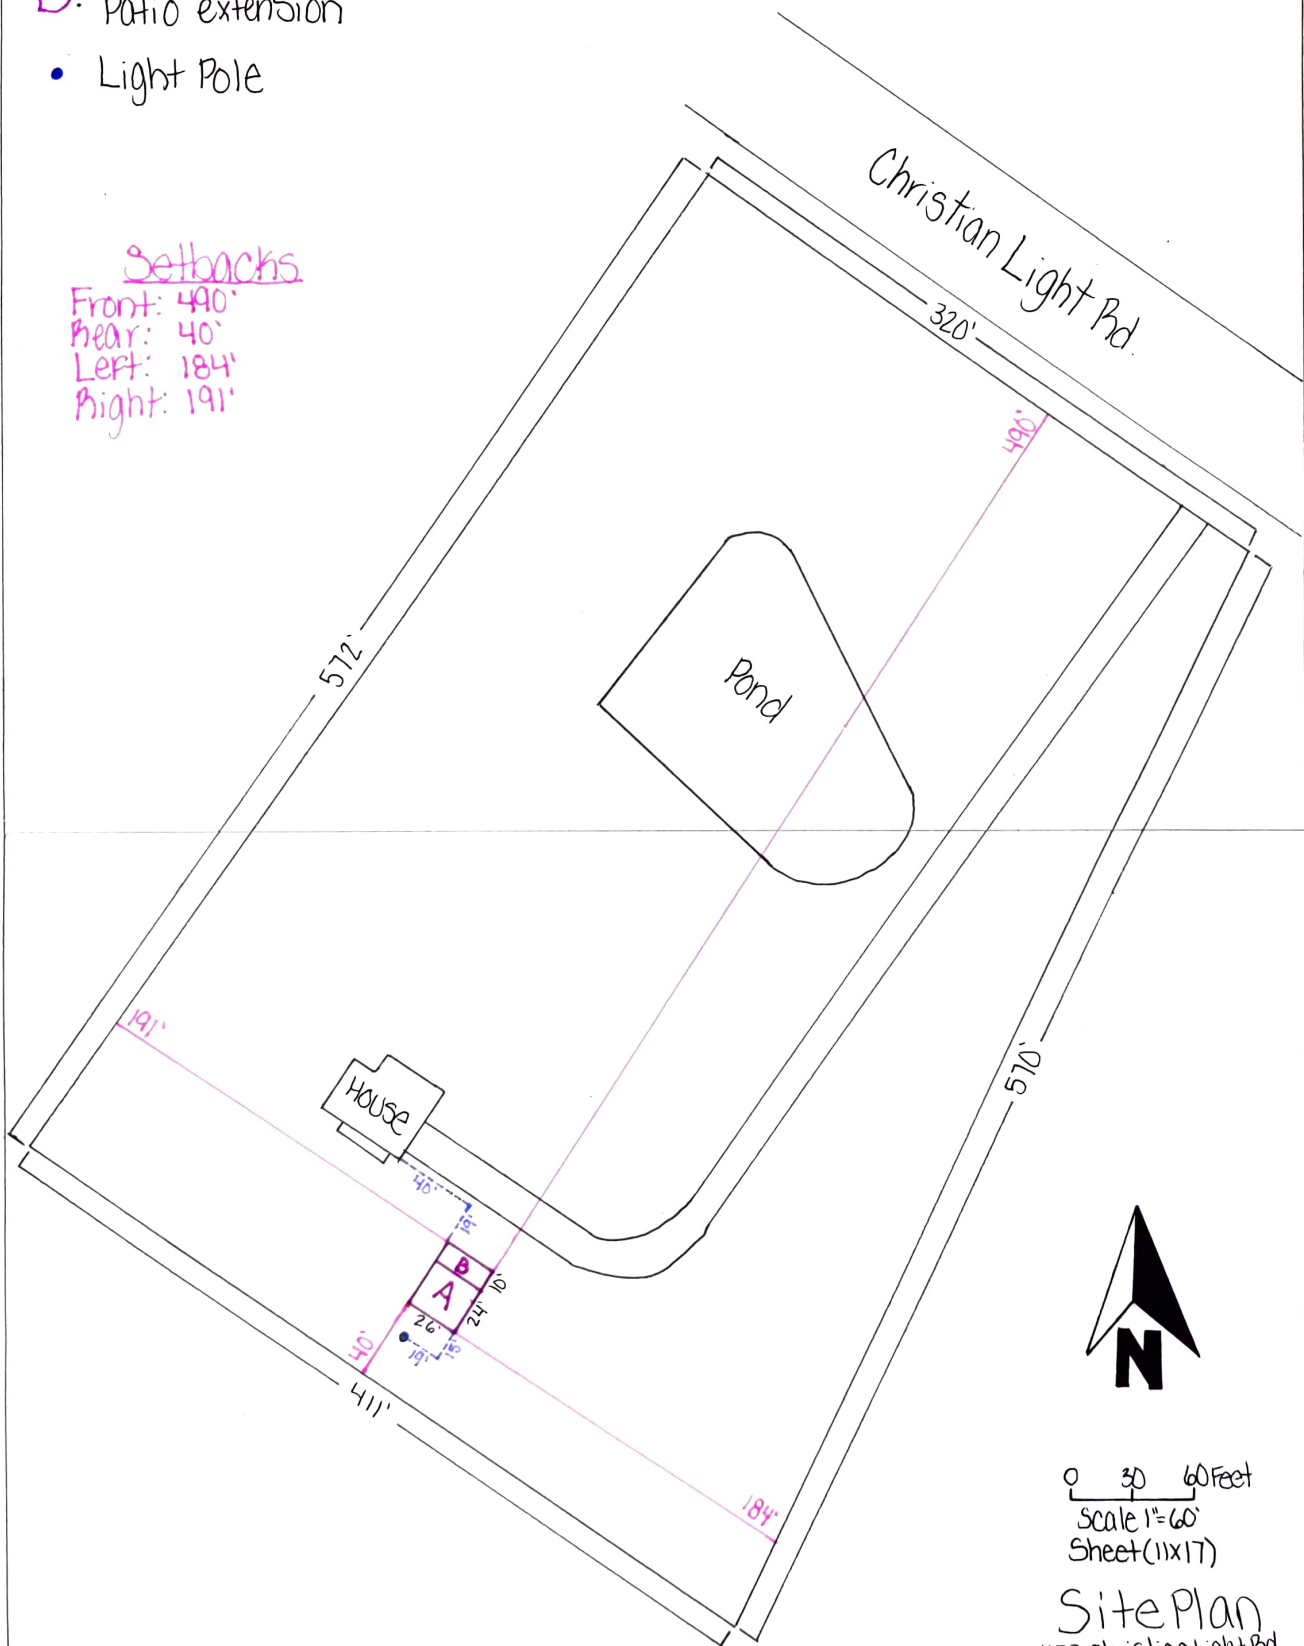

0 30 60 Feet
 Scale 1"=60'
 Sheet (11x17)

Site Plan
 1153 Christian Light Pk.
 Fuquay-Varina, NC 27526