



Mike Cavazza


LEFT SIDE ELEVATION SCALE: 1/4" = 1'-0"

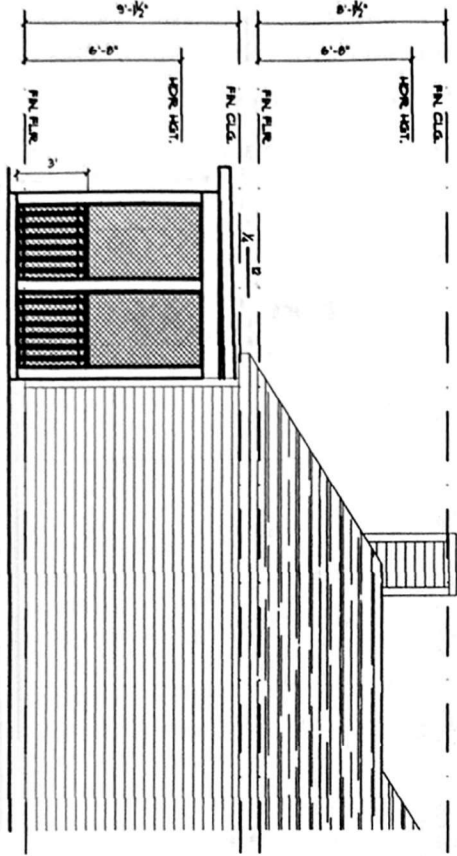

RIGHT SIDE ELEVATION SCALE: 1/4" = 1'-0"

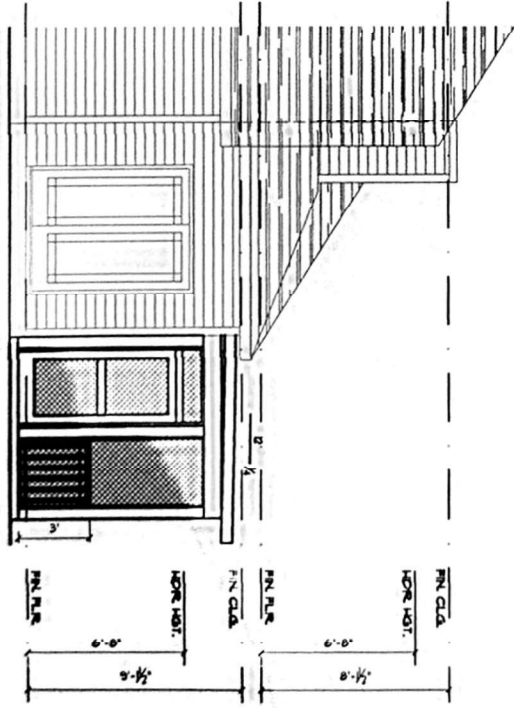

REAR ELEVATION SCALE: 1/4" = 1'-0"

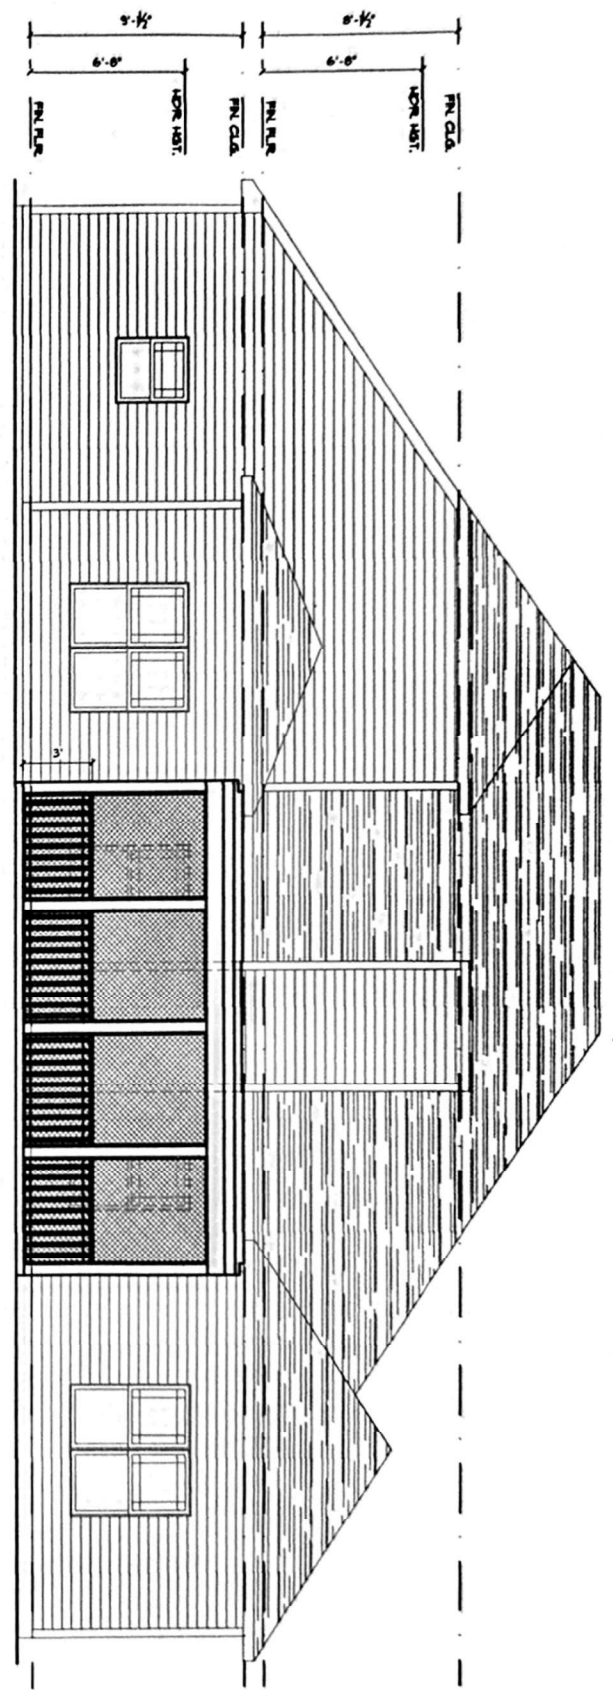

Fasters under post will be
18" x 18" x 12"

Rafters will be 2x8 #1 16" centers

