

For GOD so loved the world that HE gave His one and only Son, that whoever believes in Him shall not perish but have eternal life. For God did not send His Son into the world to condemn the world, but to save the world through Him. John 3:16-17

DesignWright
RESIDENTIAL DESIGN AND PLANNING

1825 SCHLEY RD., HURDLE MILLS, NC 27541
EMAIL: DESIGNWRIGHTUS@GMAIL.COM
WEBSITE: WWW.DESIGNWRIGHTUS.COM
PHONE: 919.699.1087

CLIENT:

Kevin Barbour

Grantham
830 Clarks Corner Rd.
Holly Springs, NC

COPYRIGHT © 2023
DesignWright
ALL RIGHTS RESERVED

THE DESIGNS, INFORMATION, PLANS AND SPECIFICATIONS APPEARING IN THESE DRAWINGS ARE THE PROPERTY OF DesignWright. ANY UNAUTHORIZED USE OR DUPLICATION IN WHOLE OR IN PART IS STRICTLY PROHIBITED.

CONTRACTOR SHALL VERIFY ALL CONDITIONS AND DIMENSIONS AT SITE BEFORE BEGINNING CONSTRUCTION. ANY DISCREPANCY SHALL BE REPORTED TO DESIGNWRIGHT FOR JUSTIFICATION. CONTRACTOR ASSUMES ALL RESPONSIBILITY ONCE CONSTRUCTION HAS COMMENCED.

ALL WORK SHALL BE PERFORMED IN ACCORDANCE WITH ALL APPLICABLE NATIONAL, STATE AND LOCAL CODES AND REGULATIONS.

PLANS INDICATE LOCATIONS ONLY; ENGINEERING ASPECTS SHOULD BE INCORPORATED INTO THE ACTUAL SITE CONDITIONS.

ALL DIMENSIONS SHOULD BE READ OR CALCULATED AND NEVER SCALED.

SCALE: 1/8" = 1'-0" FOR 17x11 PAPER

SCALE: 1/4" = 1'-0" FOR 34x22 PAPER


PROJECT #: 0107 - 2023

DRAWN BY: RSY

DATE: 03 - 12 - 2023


FLOOR PLAN AND ELEVATIONS

B5.0

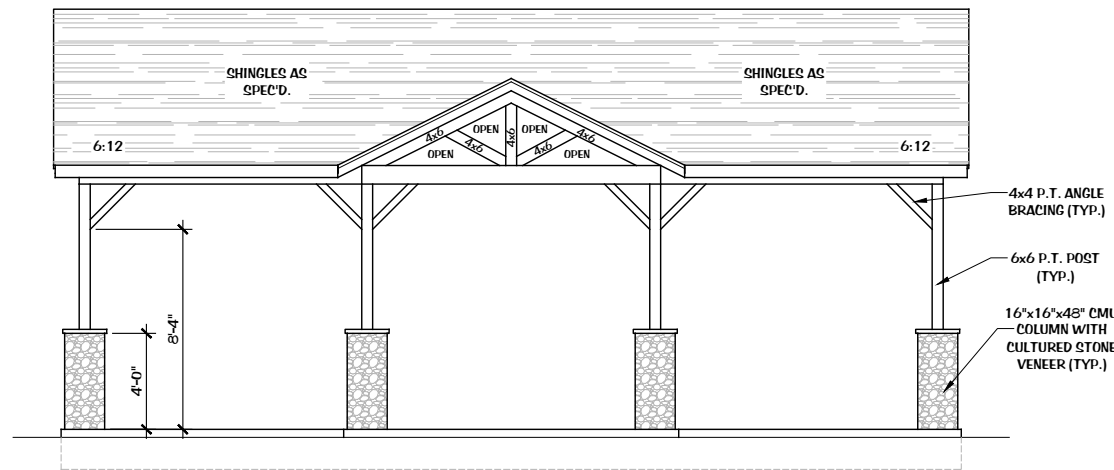


FRONT ELEVATION

SCALE: 1/8" = 1'-0"

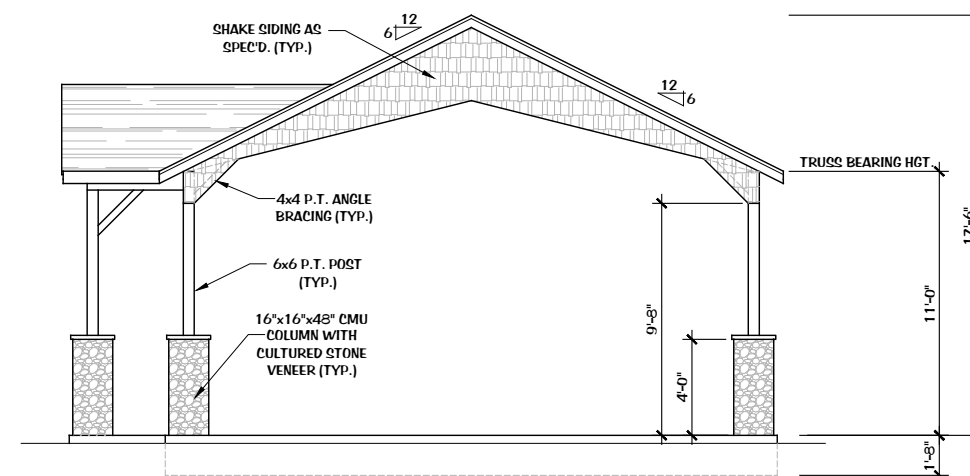

RIGHT ELEVATION

SCALE: 1/8" = 1'-0"

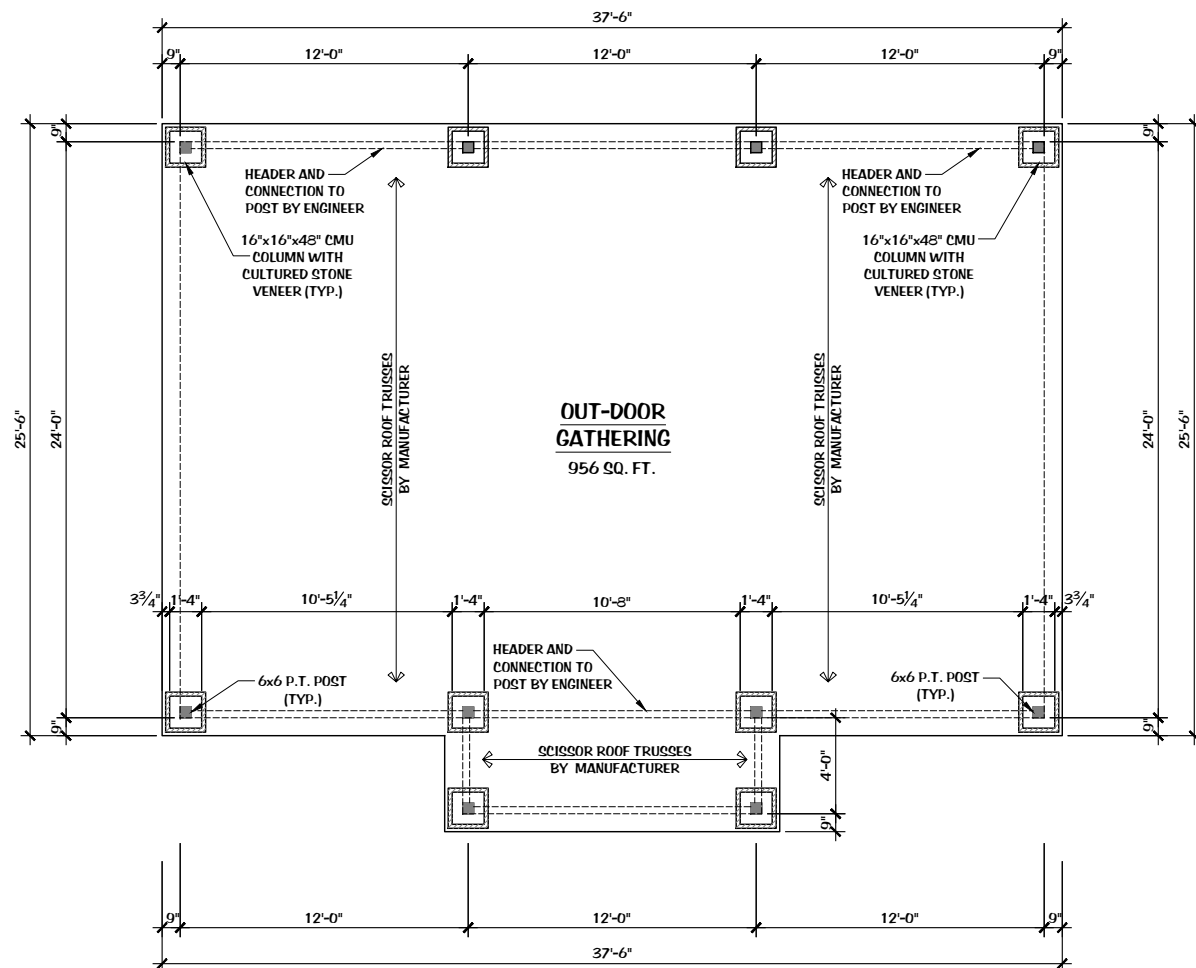

FLOOR PLAN

SCALE: 1/8" = 1'-0"