

OPTIONAL SCREEN PORCH

1/4" = 1'-0"

Engineering
Lech
ASSOCIATES, P.A.
STRUCTURAL ENGINEERS
License No. C-3870
318 W Millbrook Rd. Unit 201
Raleigh, North Carolina 27609
Phone (919) 844-1661

HERRING HOMES			
SCOPE	OPTIONAL SCREENED PORCH	REV #	REF PROJ #
LOC	1 CRIFFON POINTE	DATE	


ENG: NBG
DATE: 8/23/2023

PARENT
22-65-405


PROJECT NO.
23-75-819

SHEET NO.
SL1

1 of 5

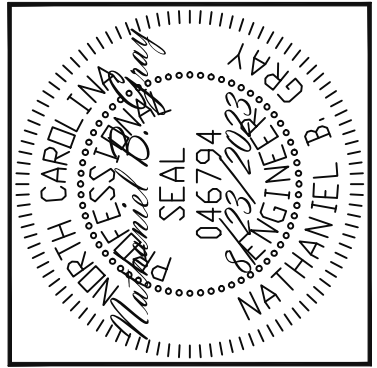

P.T. (2) 2X10 BAND,
TYP @ SCREEN PORCH

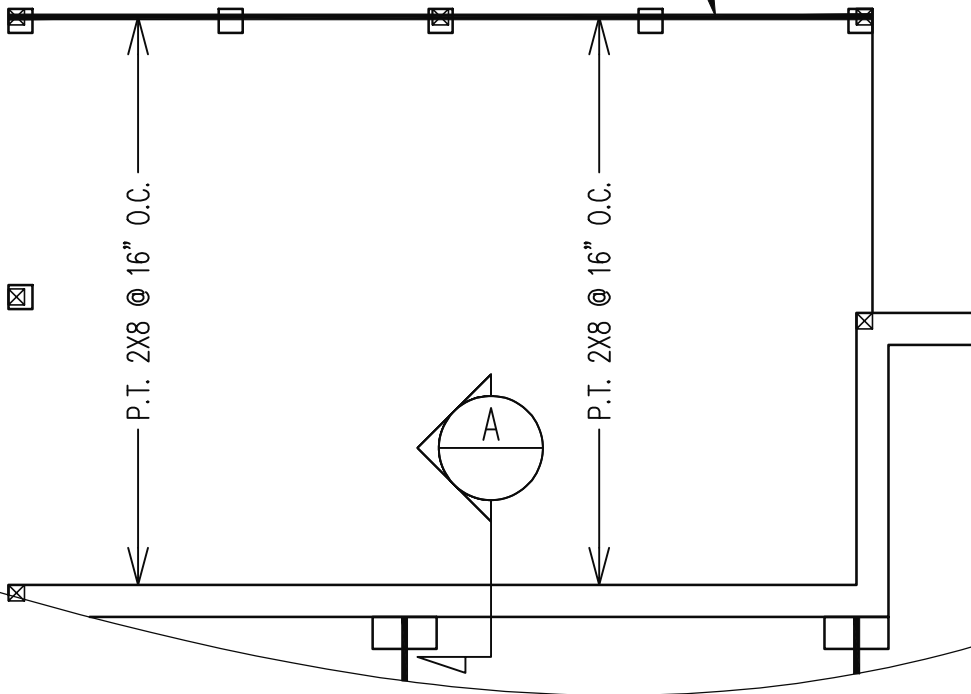

OPTIONAL SCREEN PORCH

1/4" = 1'-0"

Engineering Lech
ASSOCIATES, P.A.
STRUCTURAL ENGINEERS
License No. C-3870
318 W Millbrook Rd. Unit 201
Raleigh, North Carolina 27609
Phone (919) 844-1661

HERRING HOMES			
SCOPE	OPTIONAL SCREENED PORCH	REV #	REF PROJ #
LOC	1 CRIFFON POINTE	DATE	


ENG: NBG
DATE: 8/23/2023

PARENT
22-65-405


PROJECT NO.
23-75-819

SHEET NO.
SL2

2 of 5

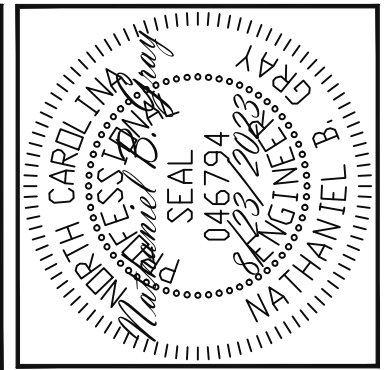

4X4 PT POST WRAP AS REQUIRED,
 OPTION: (3) KIP MINIMUM RATED
 COLUMN PER BUILDER, TYPICAL @
 SCREENED PORCH

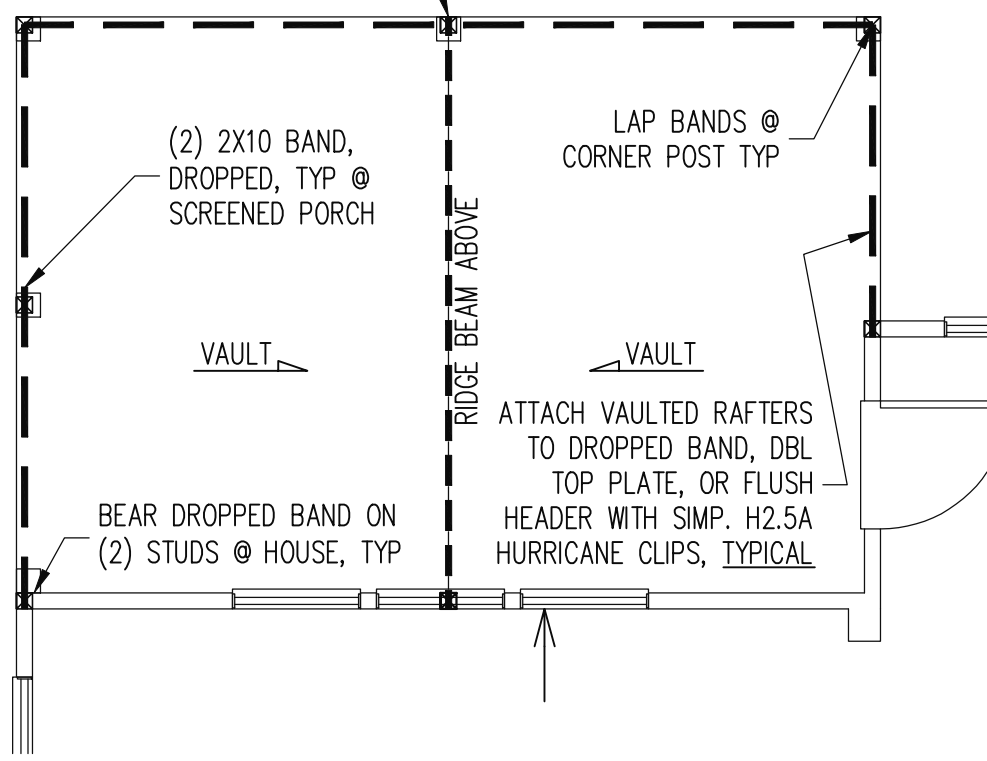

OPTIONAL SCREEN PORCH 1ST FLOOR FRAMING PLAN

WALLS AND CEILING
 1/4" = 1'-0"

Engineering Lech ASSOCIATES, P.A.
 STRUCTURAL ENGINEERS
 License No. C-3870
 318 W Millbrook Rd. Unit 201
 Raleigh, North Carolina 27609
 Phone (919) 844-1661

HERRING HOMES			
SCOPE	OPTIONAL SCREENED PORCH	REV #	REF PROJ #
LOC	1 CRIFFON POINTE	DATE	


ENG: **NBG**
 DATE: **8/23/2023**

PARENT
 22-65-405


PROJECT NO.
 23-75-819

SHEET NO.
SL3

3 of 5

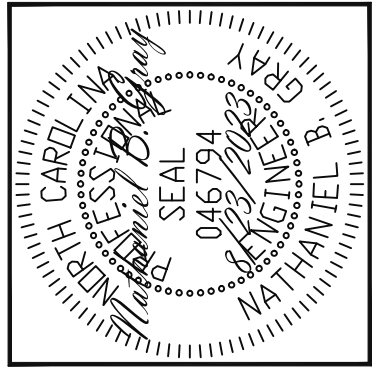

2X8 RAFTERS @ 16" O.C. TYP @ INDICATED AREA

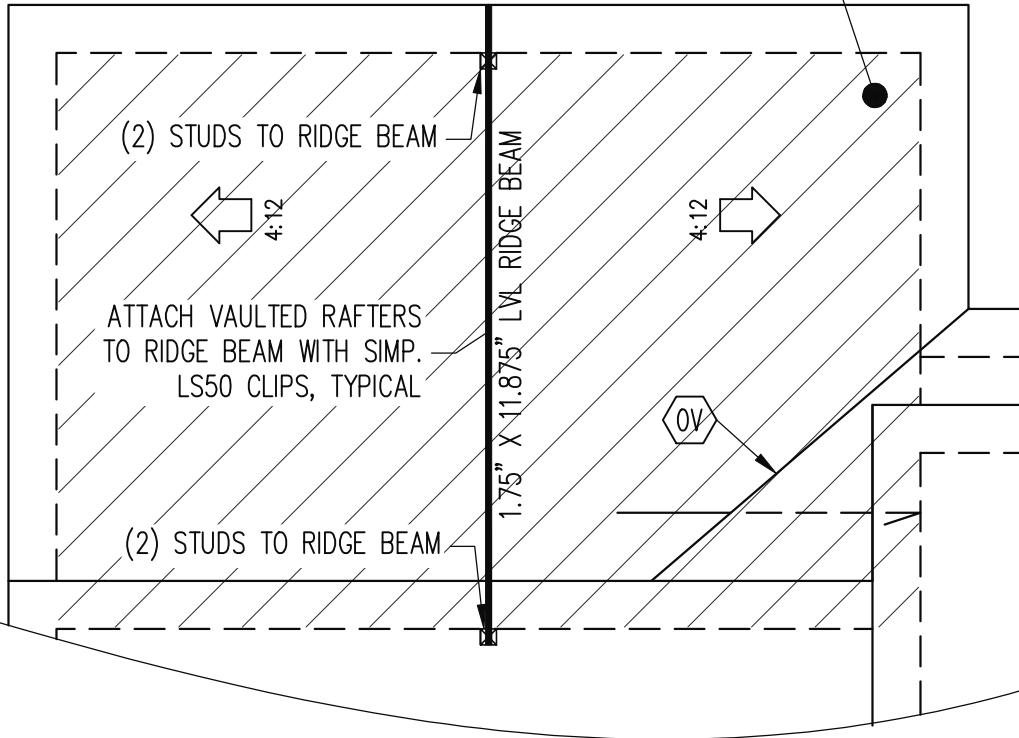

OPTIONAL SCREEN PORCH ROOF FRAMING PLAN

1/4" = 1'-0"

Engineering
L**ech**
ASSOCIATES, P.A.

STRUCTURAL ENGINEERS
License No. C-3870
318 W Millbrook Rd. Unit 201
Raleigh, North Carolina 27609
Phone (919) 844-1661

HERRING HOMES			
SCOPE	OPTIONAL SCREENED PORCH	REV #	REF PROJ #
LOC	1 CRIFFON POINTE	DATE	



ENG: **NBG**
DATE: **8/23/2023**

PARENT
22-65-405

PROJECT NO.
23-75-819

SHEET NO.
SL4

4 of 5

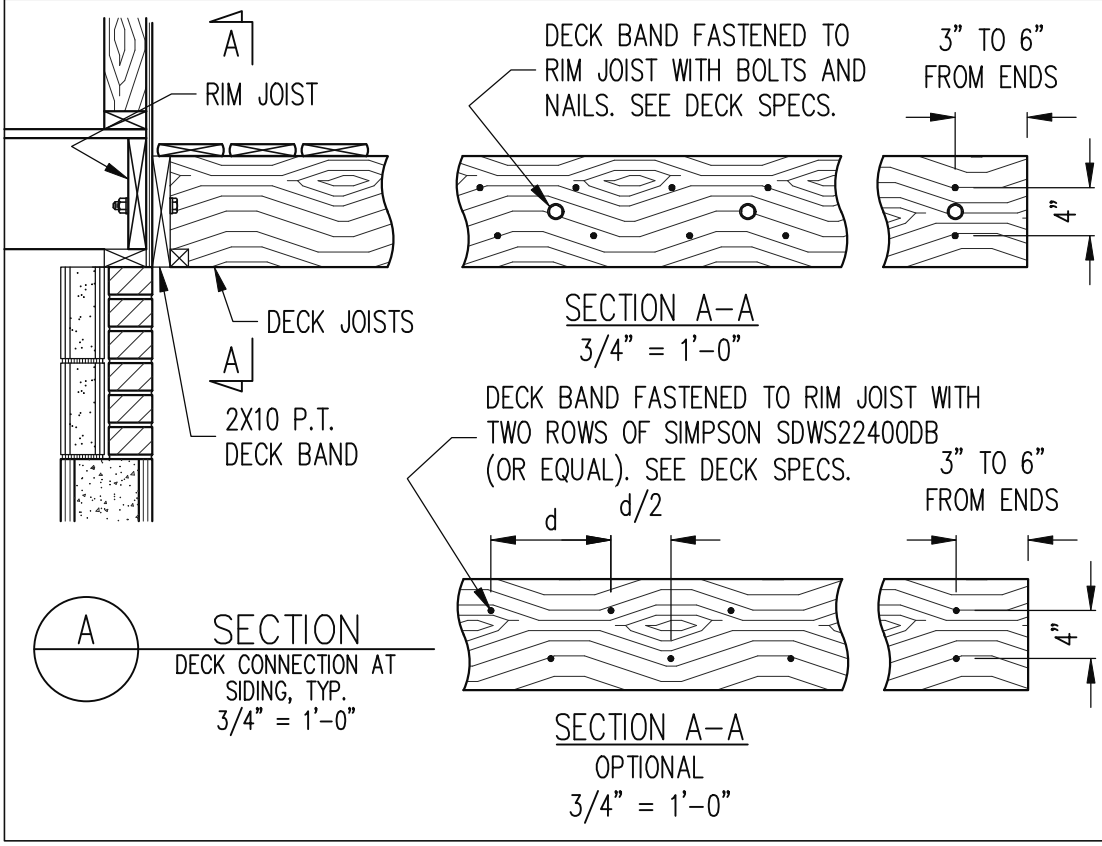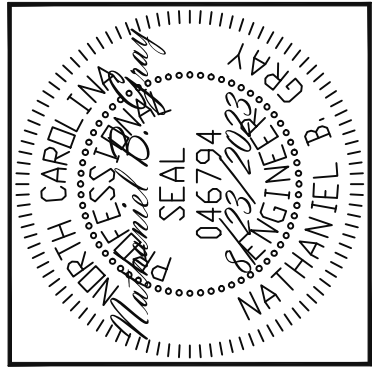

Engineering
Lech
ASSOCIATES, P.A.

STRUCTURAL ENGINEERS
License No. C-3870
318 W Millbrook Rd. Unit 201
Raleigh, North Carolina 27609
Phone (919) 844-1661

HERRING HOMES			
SCOPE	OPTIONAL SCREENED PORCH	REV #	REF PROJ #
LOC	1 CRIFFON POINTE	DATE	

ENG: NBG
DATE: 8/23/2023

PARENT
22-65-405

PROJECT NO.
23-75-819

SHEET NO.
SL5