

BUILDER SHALL VERIFY ALL DIMENSIONS AND CONDITIONS AT TIME OF CONSTRUCTION.




ALL CONSTRUCTION SHALL CONFORM TO THE 2018 EDITION OF THE NC STATE BUILDING CODE.

CODES GOVERN OVER DRAWINGS.


DIMENSIONS GOVERN OVER SCALE.

VERIFY ALL MECHANICAL REQUIREMENTS BEFORE FRAMING.

YUNCANNON DESIGNS DOES NOT ASSUME LIABILITY FOR ANY DEVIATION OF OR CONSTRUCTION METHODS OF THESE PLANS.

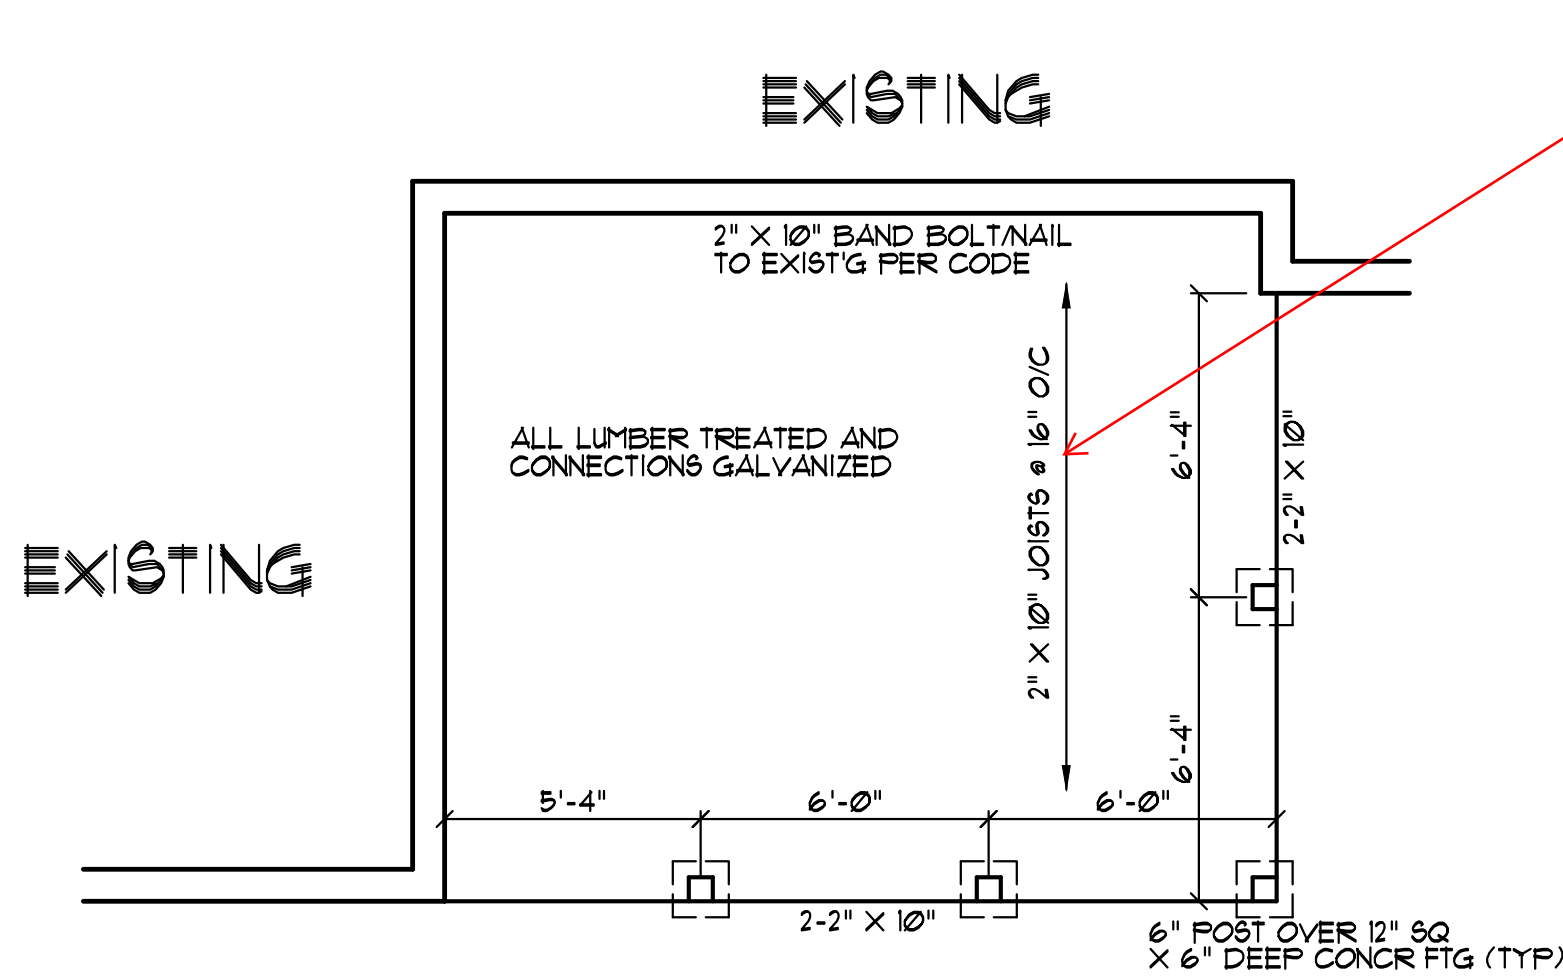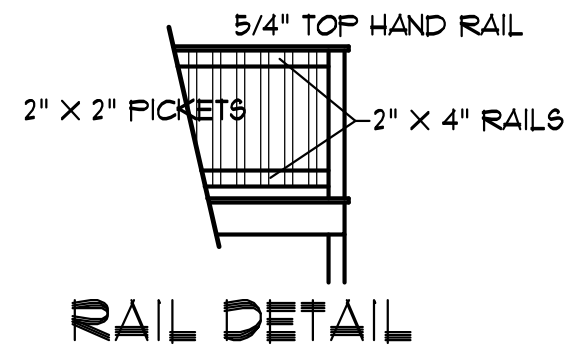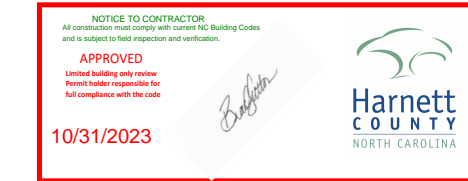

FOUNDATION PLAN
SCALE: 1/4" = 1'-0"

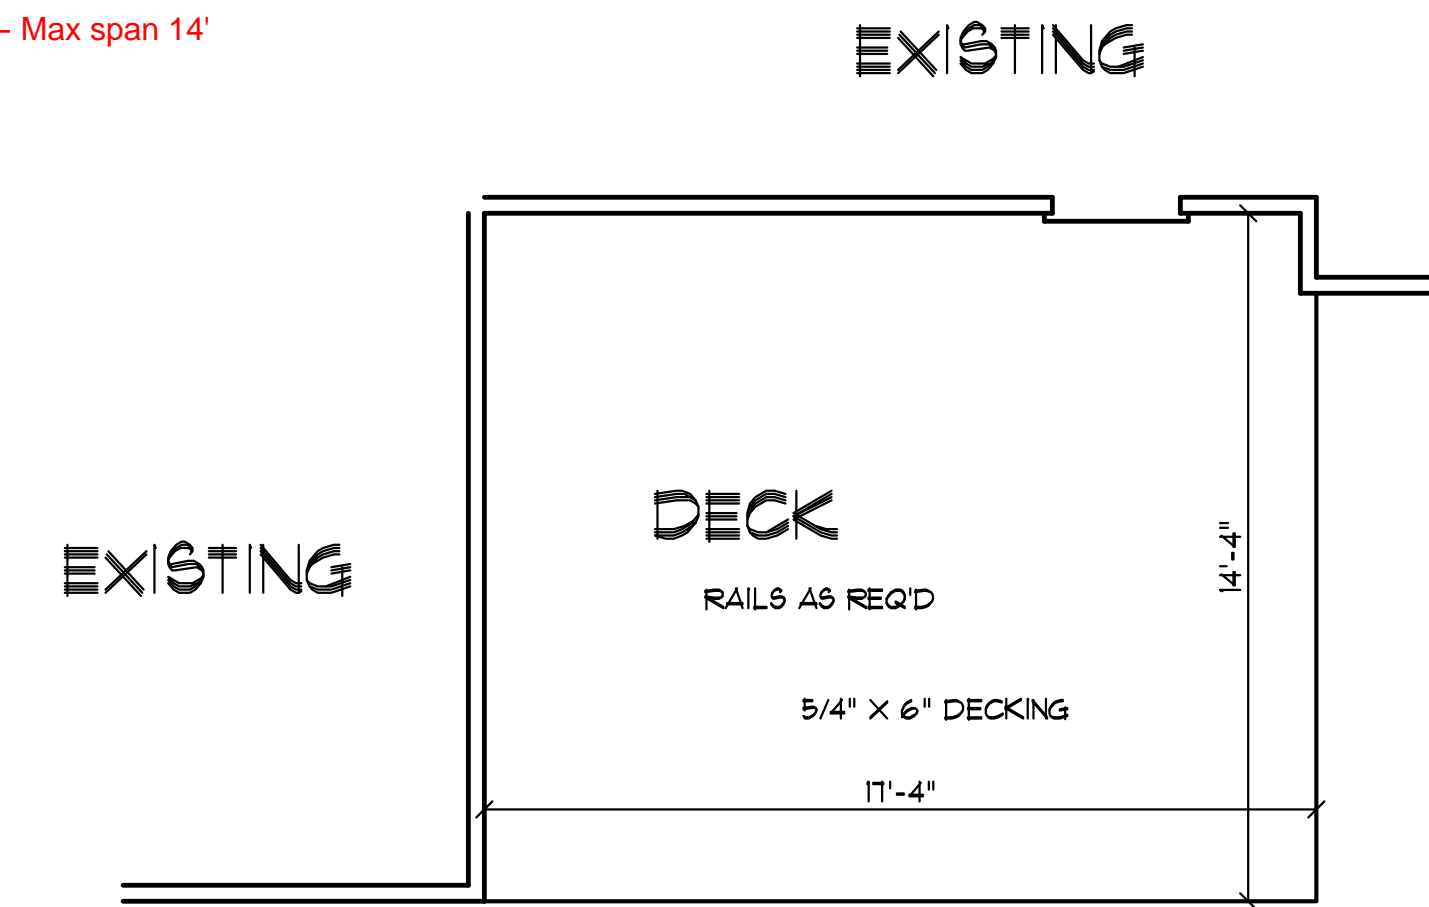

FLOOR PLAN
SCALE: 1/4" = 1'-0"

NOTE:
FIELD VERIFY ALL DIMENSIONS


Bruce/Kathy Guy
302 Guy Road
Angier, NC

YUNCANNON DESIGNS
CUSTOM HOME PLANS
FIGUAY-VARINA, NC - (919)-551-1116



DRAWN BY : WRV
CHK'D BY :
DATE: 04/21/22
REVISIONS :

SHEET
1 = 1


BUILDER SHALL VERIFY ALL DIMENSIONS AND CONDITIONS AT TIME OF CONSTRUCTION.
 ALL CONSTRUCTION SHALL CONFORM TO THE 2018 EDITION OF THE NC STATE BUILDING CODE. CODES GOVERN OVER DRAWINGS. DIMENSIONS GOVERN OVER SCALE.
 VERIFY ALL MECHANICAL REQUIREMENTS BEFORE REPAIRING.
 YUNCANNON DESIGNS DOES NOT ASSUME LIABILITY FOR ANY DEVIATION OF OR CONSTRUCTION METHODS OF THESE PLANS.

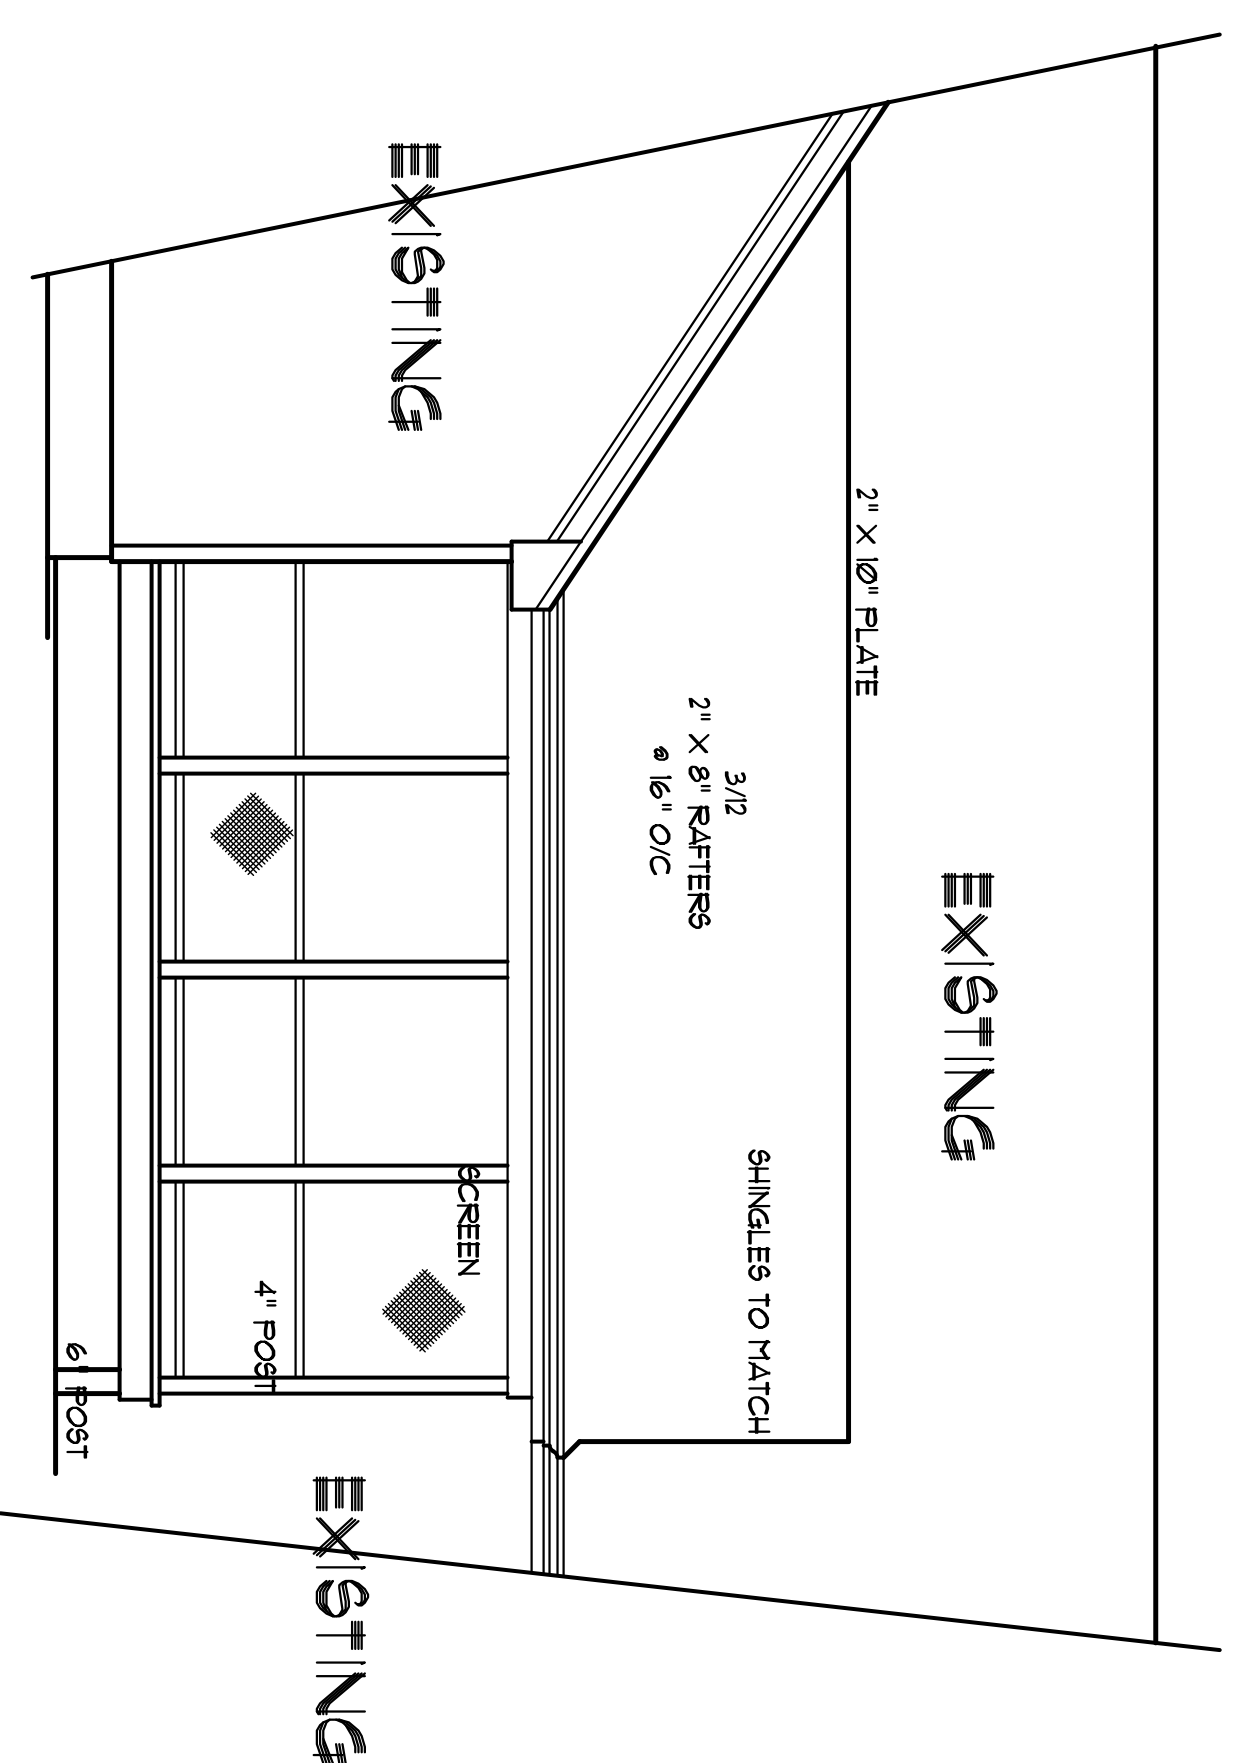

ELEVATIONS
 SCALE: 1/4" = 1'-0"

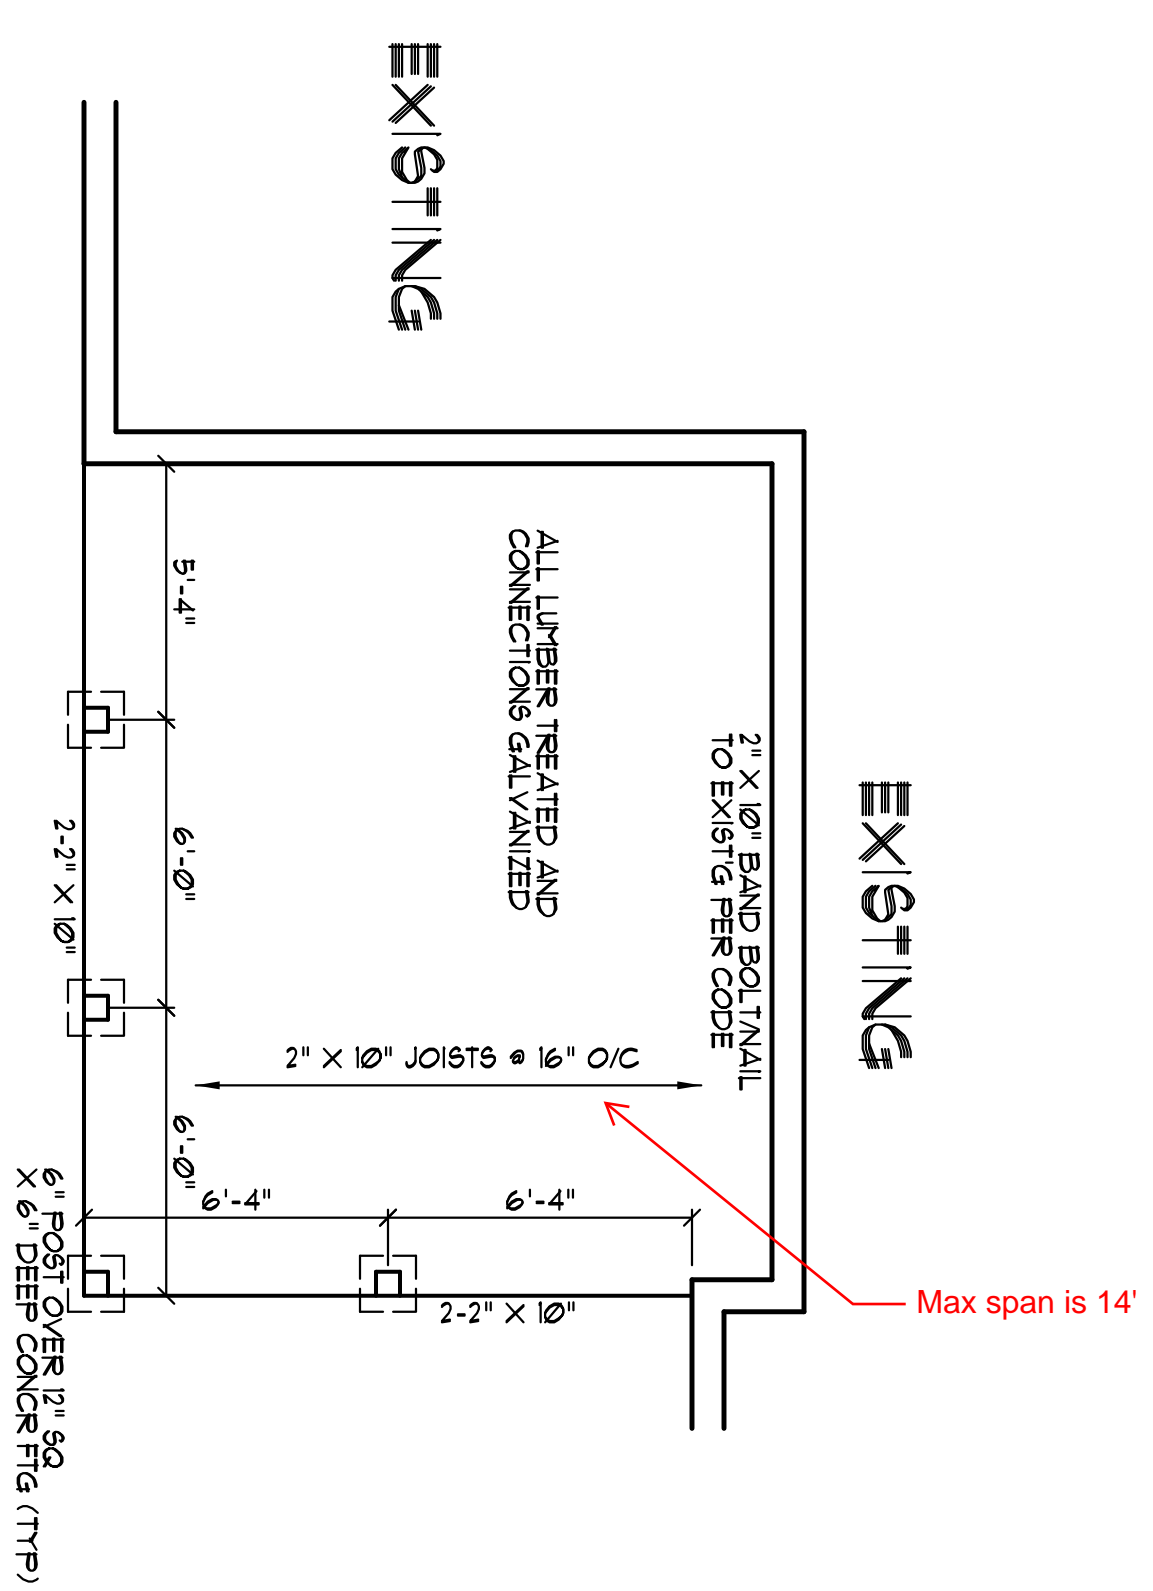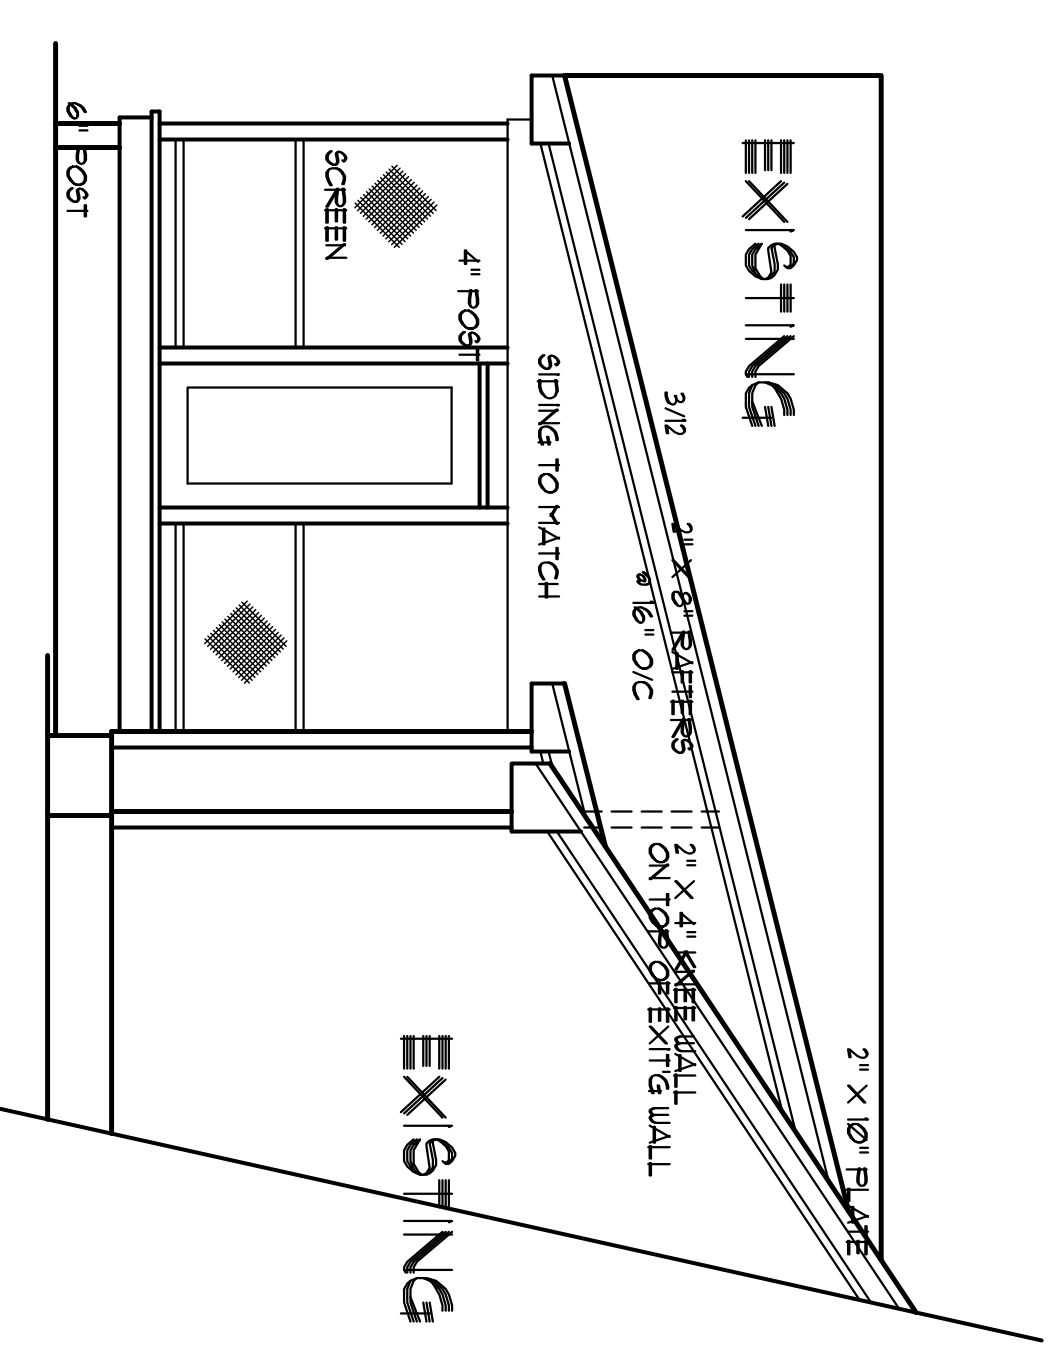

FOUNDATION PLAN
 SCALE: 1/4" = 1'-0"

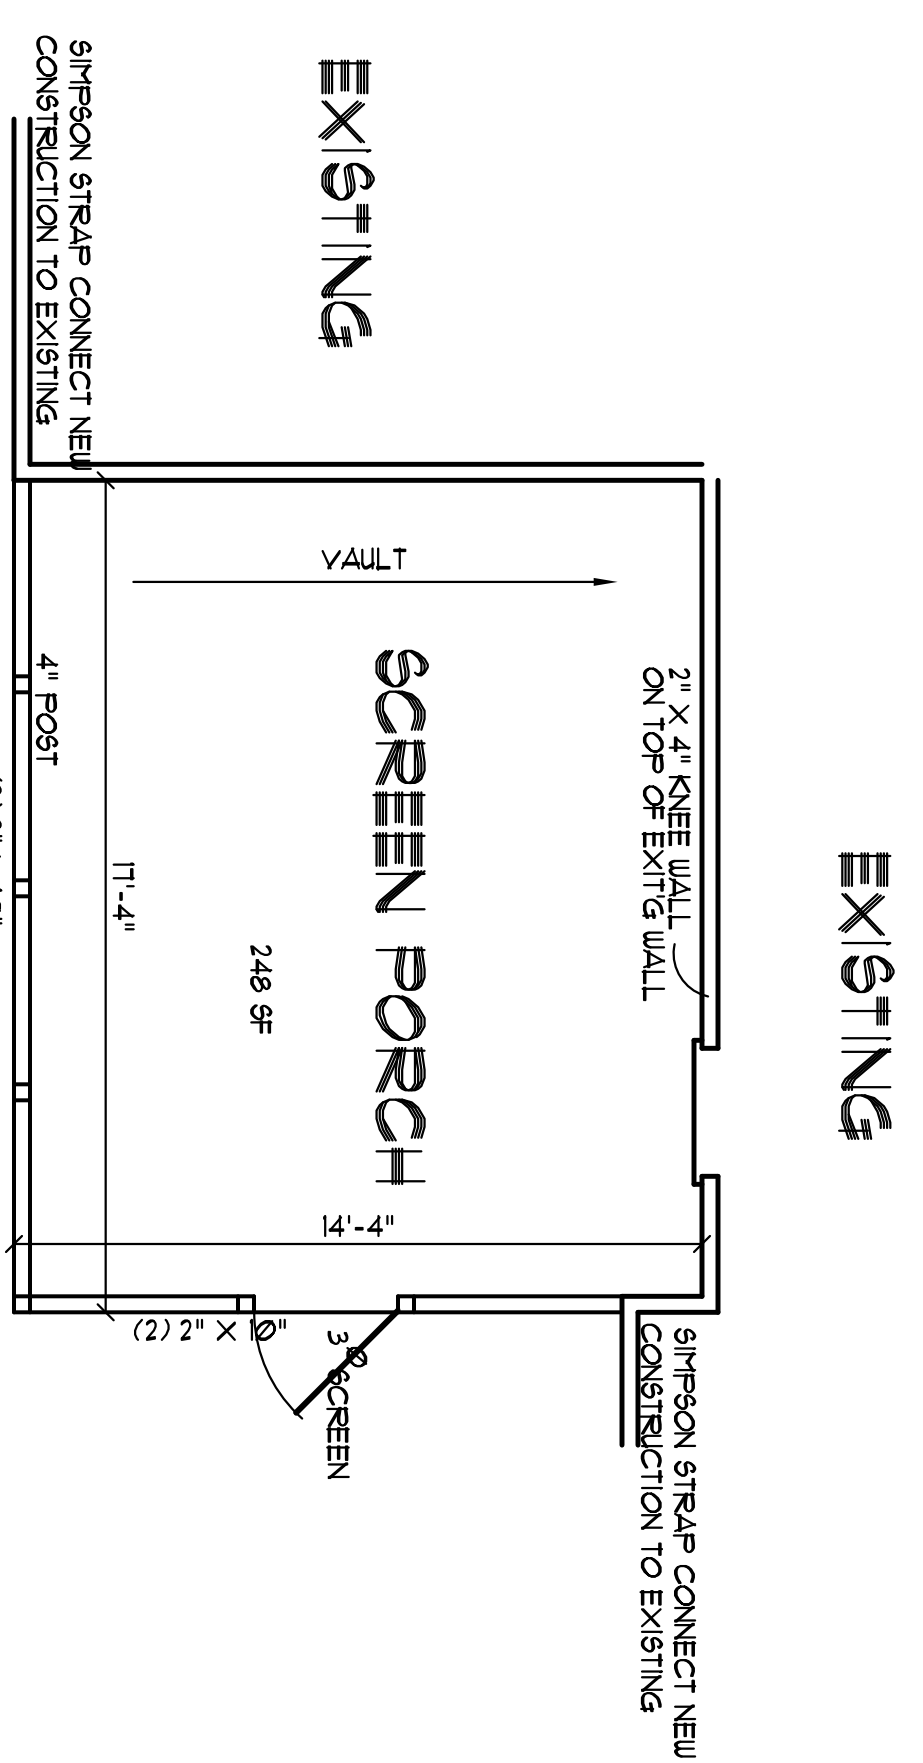

FLOOR PLAN
 SCALE: 1/4" = 1'-0"

NOTE:
 FIELD VERIFY ALL DIMENSIONS

Bruce/Kathy Guy
 302 Guy Road
 Angier, NC

YUNCANNON DESIGNS
 CUSTOM HOME PLANS
 RUGLAJ-VARINA, NC - (919)-551-1116

DRAWN BY : UNV
 CKD BY :
 DATE: 04/19/21
 REVISIONS :

SHEET
A-1