

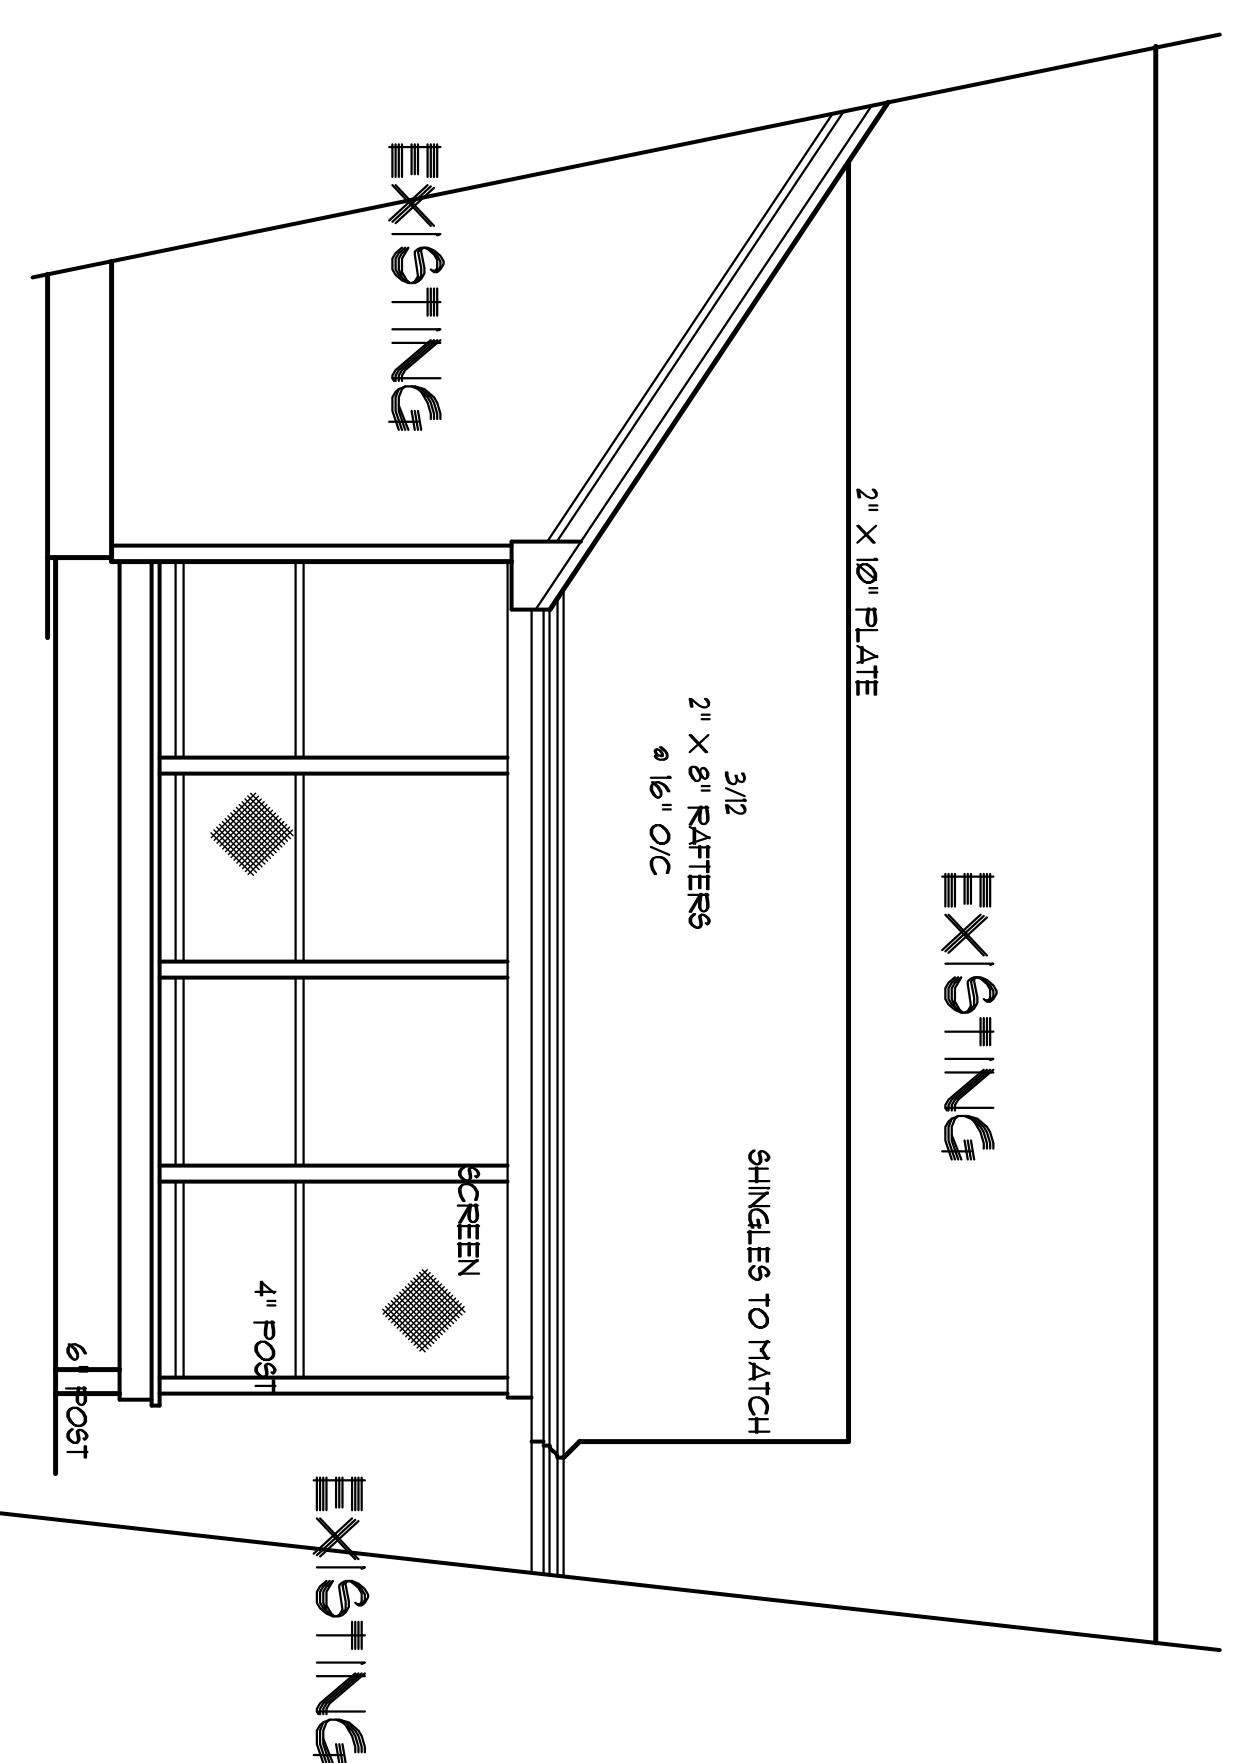



BUILDER SHALL VERIFY ALL DIMENSIONS AND CONDITIONS AT TIME OF CONSTRUCTION.  
 ALL CONSTRUCTION SHALL CONFORM TO THE 2018 EDITION OF THE NC STATE BUILDING CODE. CODES GOVERN OVER DRAWINGS. DIMENSIONS GOVERN OVER SCALE.  
 VERIFY ALL MECHANICAL REQUIREMENTS BEFORE REPAIRING.  
 YUNCANNON DESIGNS DOES NOT ASSUME LIABILITY FOR ANY DEVIATION OF OR CONSTRUCTION METHODS OF THESE PLANS.

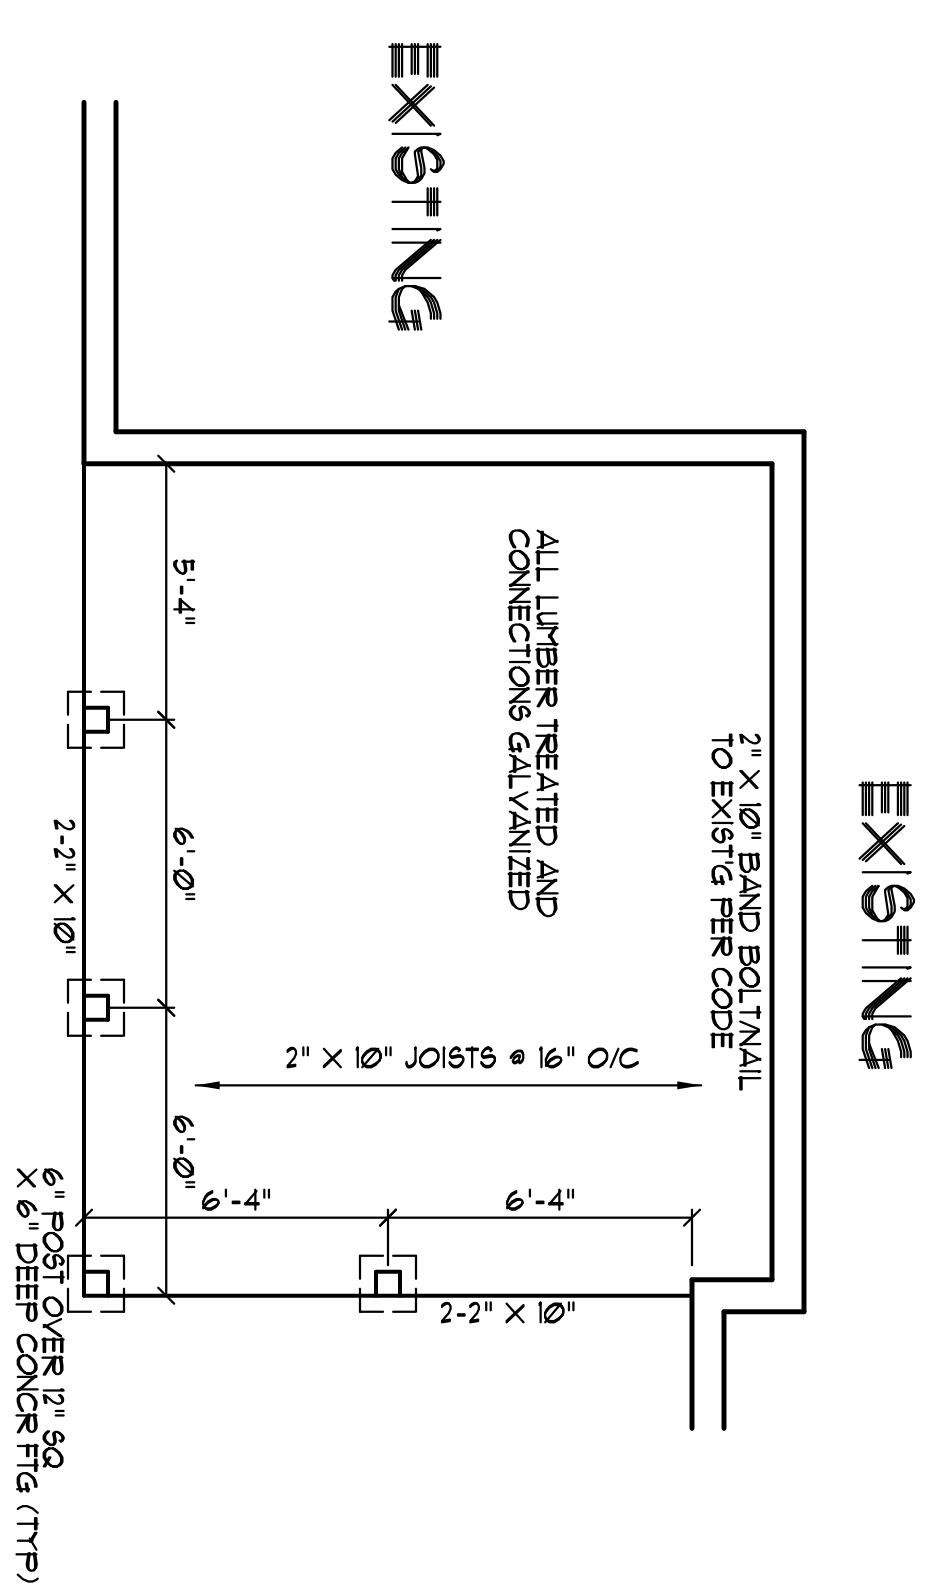

**ELEVATIONS**  
 SCALE: 1/4" = 1'-0"

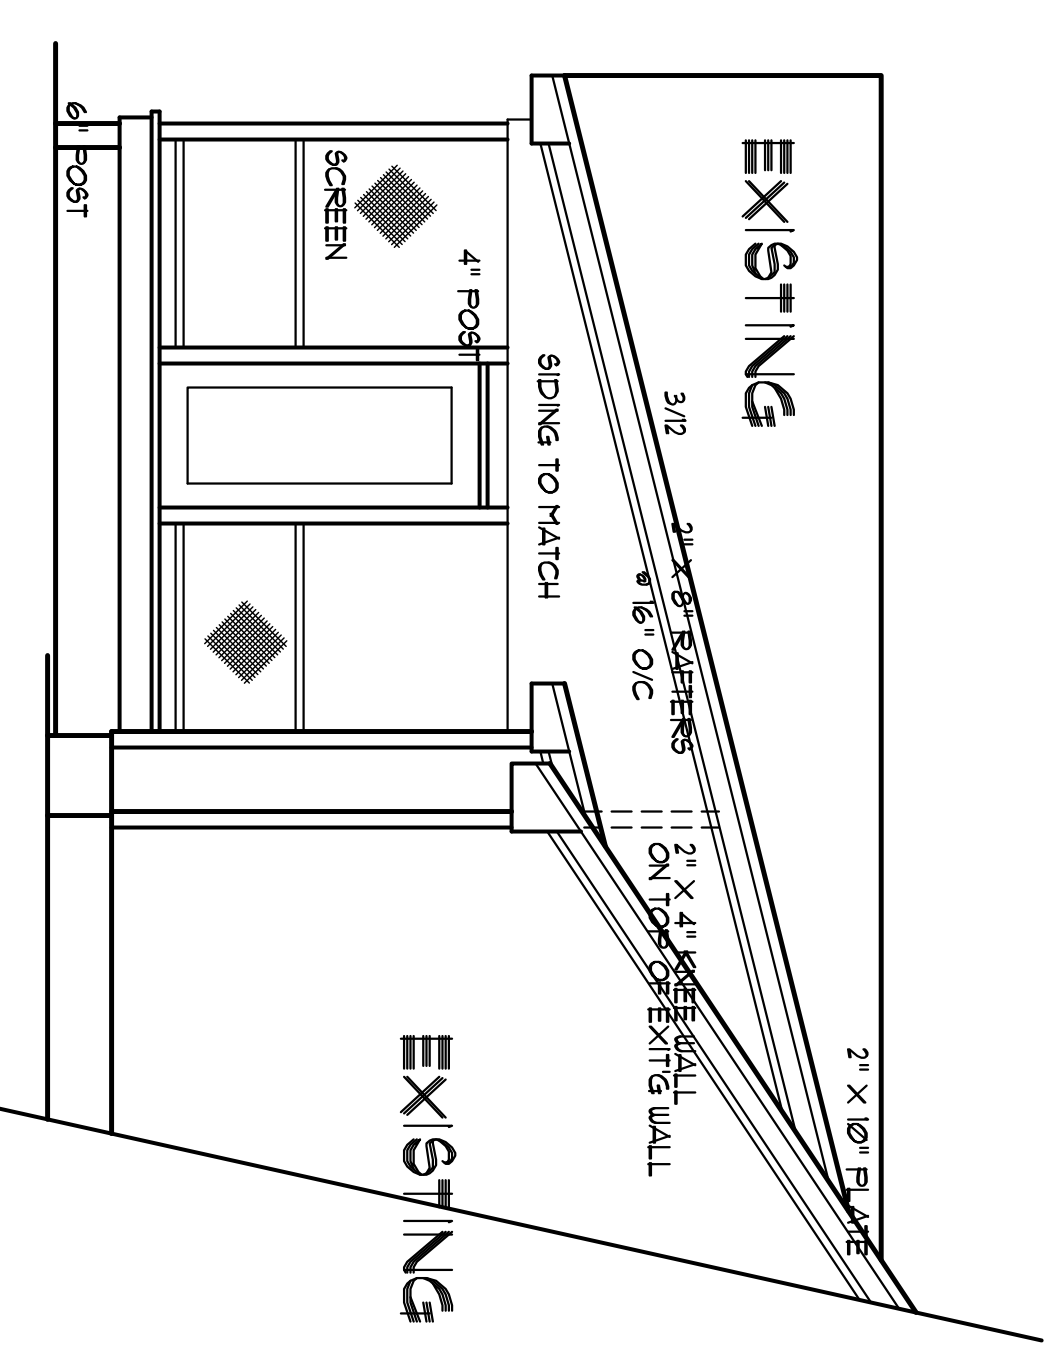

**FOUNDATION PLAN**  
 SCALE: 1/4" = 1'-0"

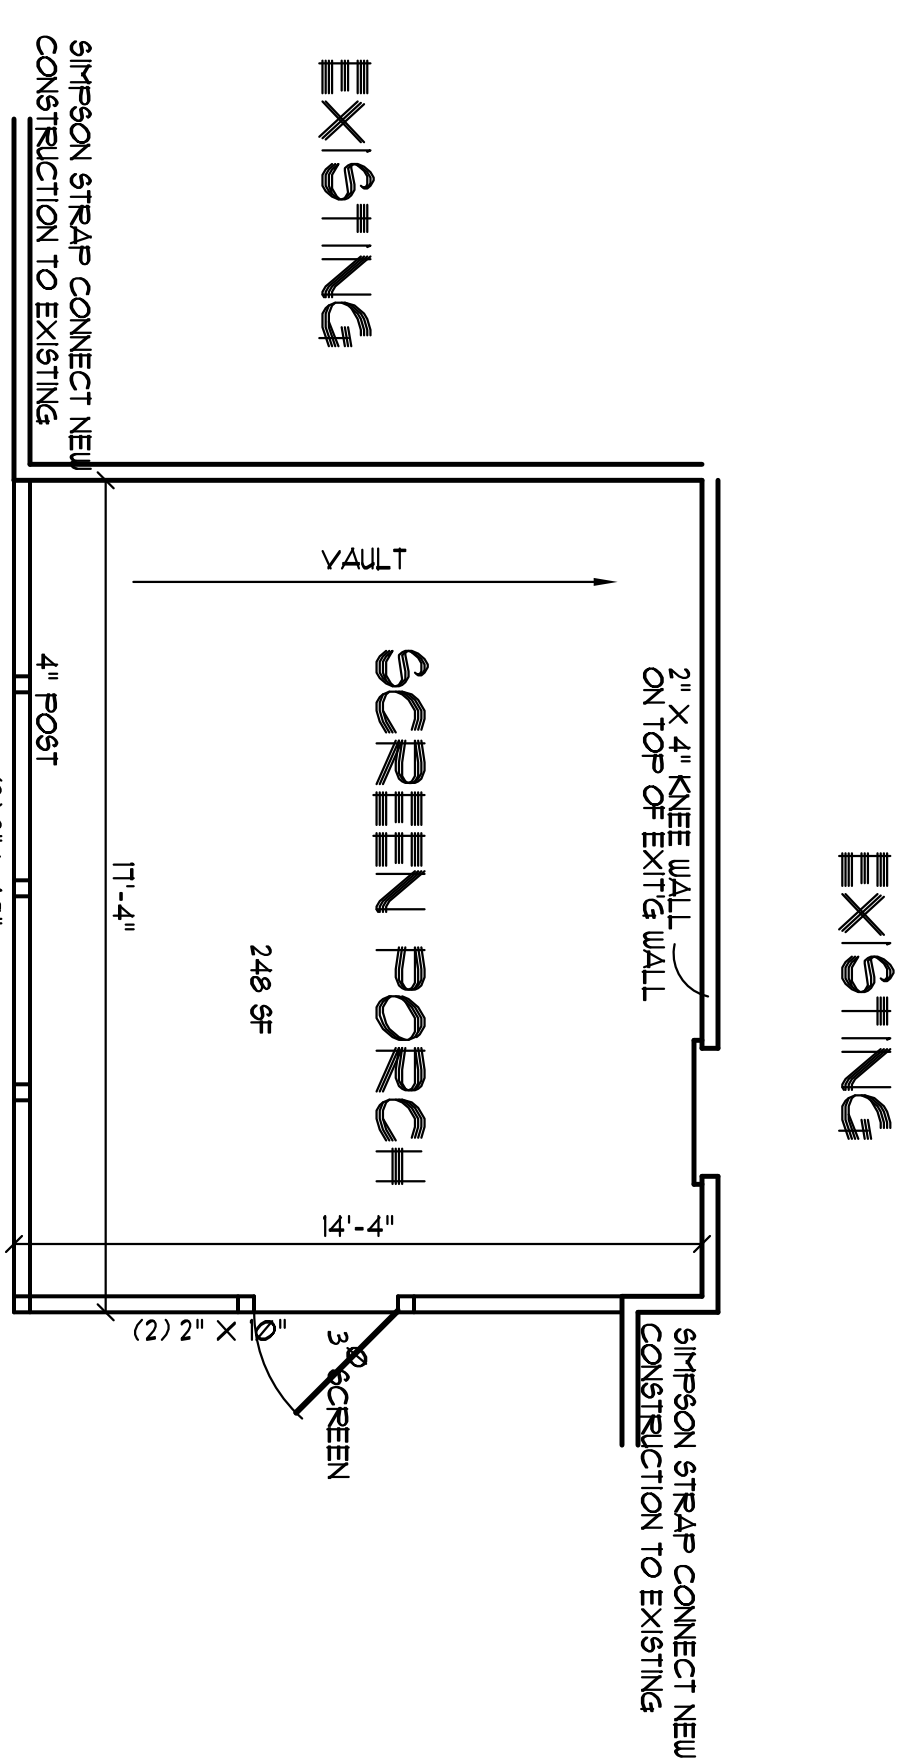

**FLOOR PLAN**  
 SCALE: 1/4" = 1'-0"

**NOTE:**  
 FIELD VERIFY ALL DIMENSIONS

Bruce/Kathy Guy  
 302 Guy Road  
 Angier, NC

**YUNCANNON DESIGNS**  
 CUSTOM HOME PLANS  
 RUGLAJ-VARINA, NC - (919) 551-1116

DRAWN BY : UNV  
 CKD BY :  
 DATE: 04/19/21  
 REVISIONS :

SHEET  
**A-1**