



1 SITE PLAN
1" = 50'-0"

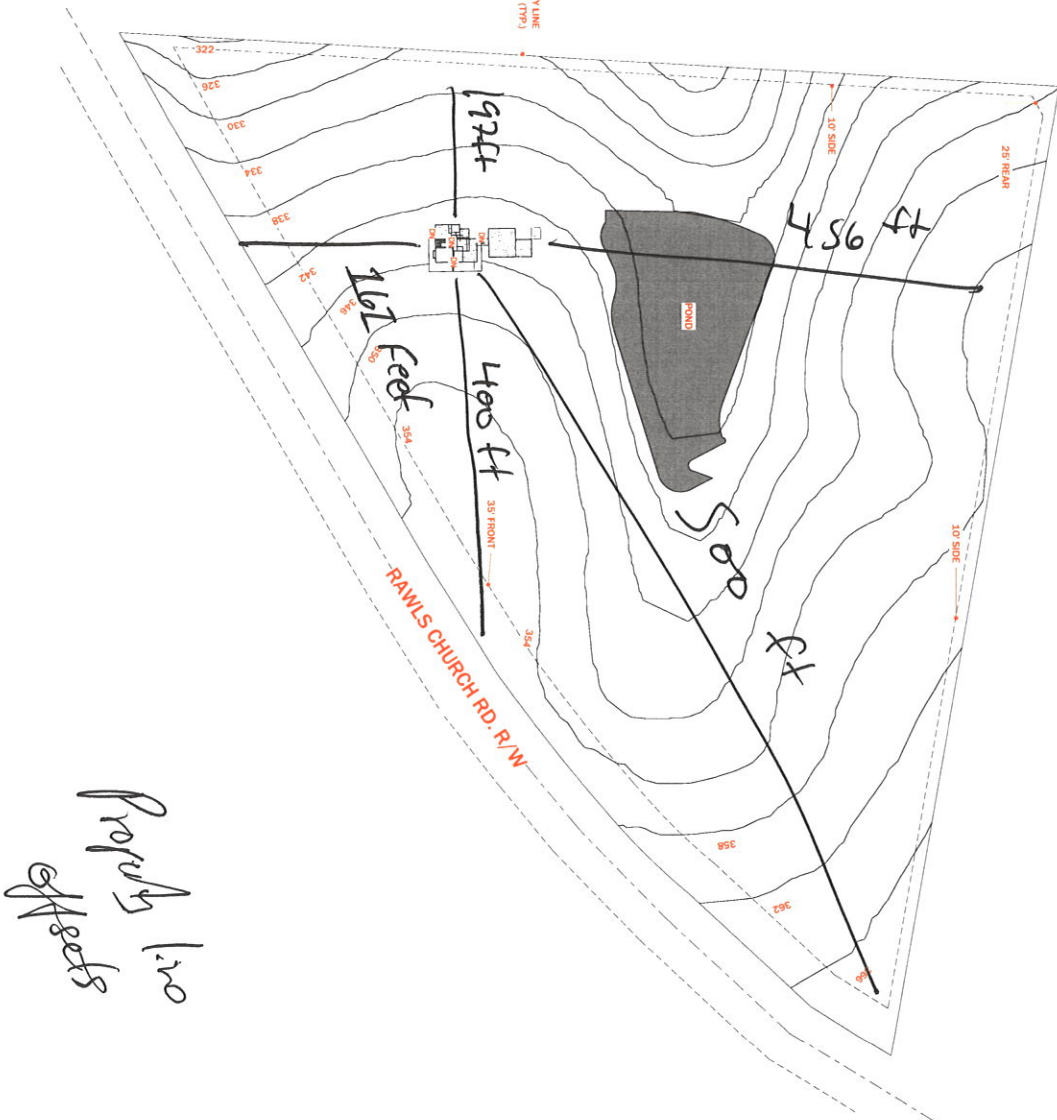

*Proposed
Decks*

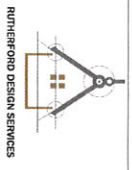

RUTHERFORD DESIGN SERVICES
424 ALYNN AVENUE
KNOXWOOD, NC 28748
PHONE: (704) 281-7700
EMAIL: info@rutherforddesignservices.com

COPYRIGHT © 2020
RUTHERFORD DESIGN SERVICES

THIS PLAN HAS BEEN PREPARED BY A REGISTERED PROFESSIONAL ENGINEER. THE ORIGINAL PARTICULARS OF THIS PLAN SHALL BE KEPT ON FILE IN THE OFFICE OF THE ENGINEER. NO PART OF THIS PLAN IS TO BE REPRODUCED OR TRANSMITTED IN ANY FORM OR BY ANY MEANS, ELECTRONIC OR MECHANICAL, WITHOUT THE WRITTEN CONSENT OF THE ENGINEER.

No.	Description	Date

CLIENT:
**CHRISTOPHER
O'ROURKE + ELLYNN
DECKER**

PHONE: (408) 207-7337
CHRISTOPHER.ROURKE@GMAIL.COM
ELLYNN: (864) 421-2315
ELLYNN.DECKER@GMAIL.COM

O'ROURKE - DECKER ADDITION

5964 RAWL CHURCH ROAD
FUQUAY VARINA, NC 27526

**O'ROURKE - DECKER
ADDITION
SITE PLAN**

PROJECT NUMBER: 21-033-108
DATE: 3/18/22
DRAWN BY: CER

A1