



A-00

AS SHOWN



WALL LEGEND:

NEW WALL


EXISTING WALL



A-1.0

X Issued for Construction Not Issued for construction SCALE:


AS SHOWN

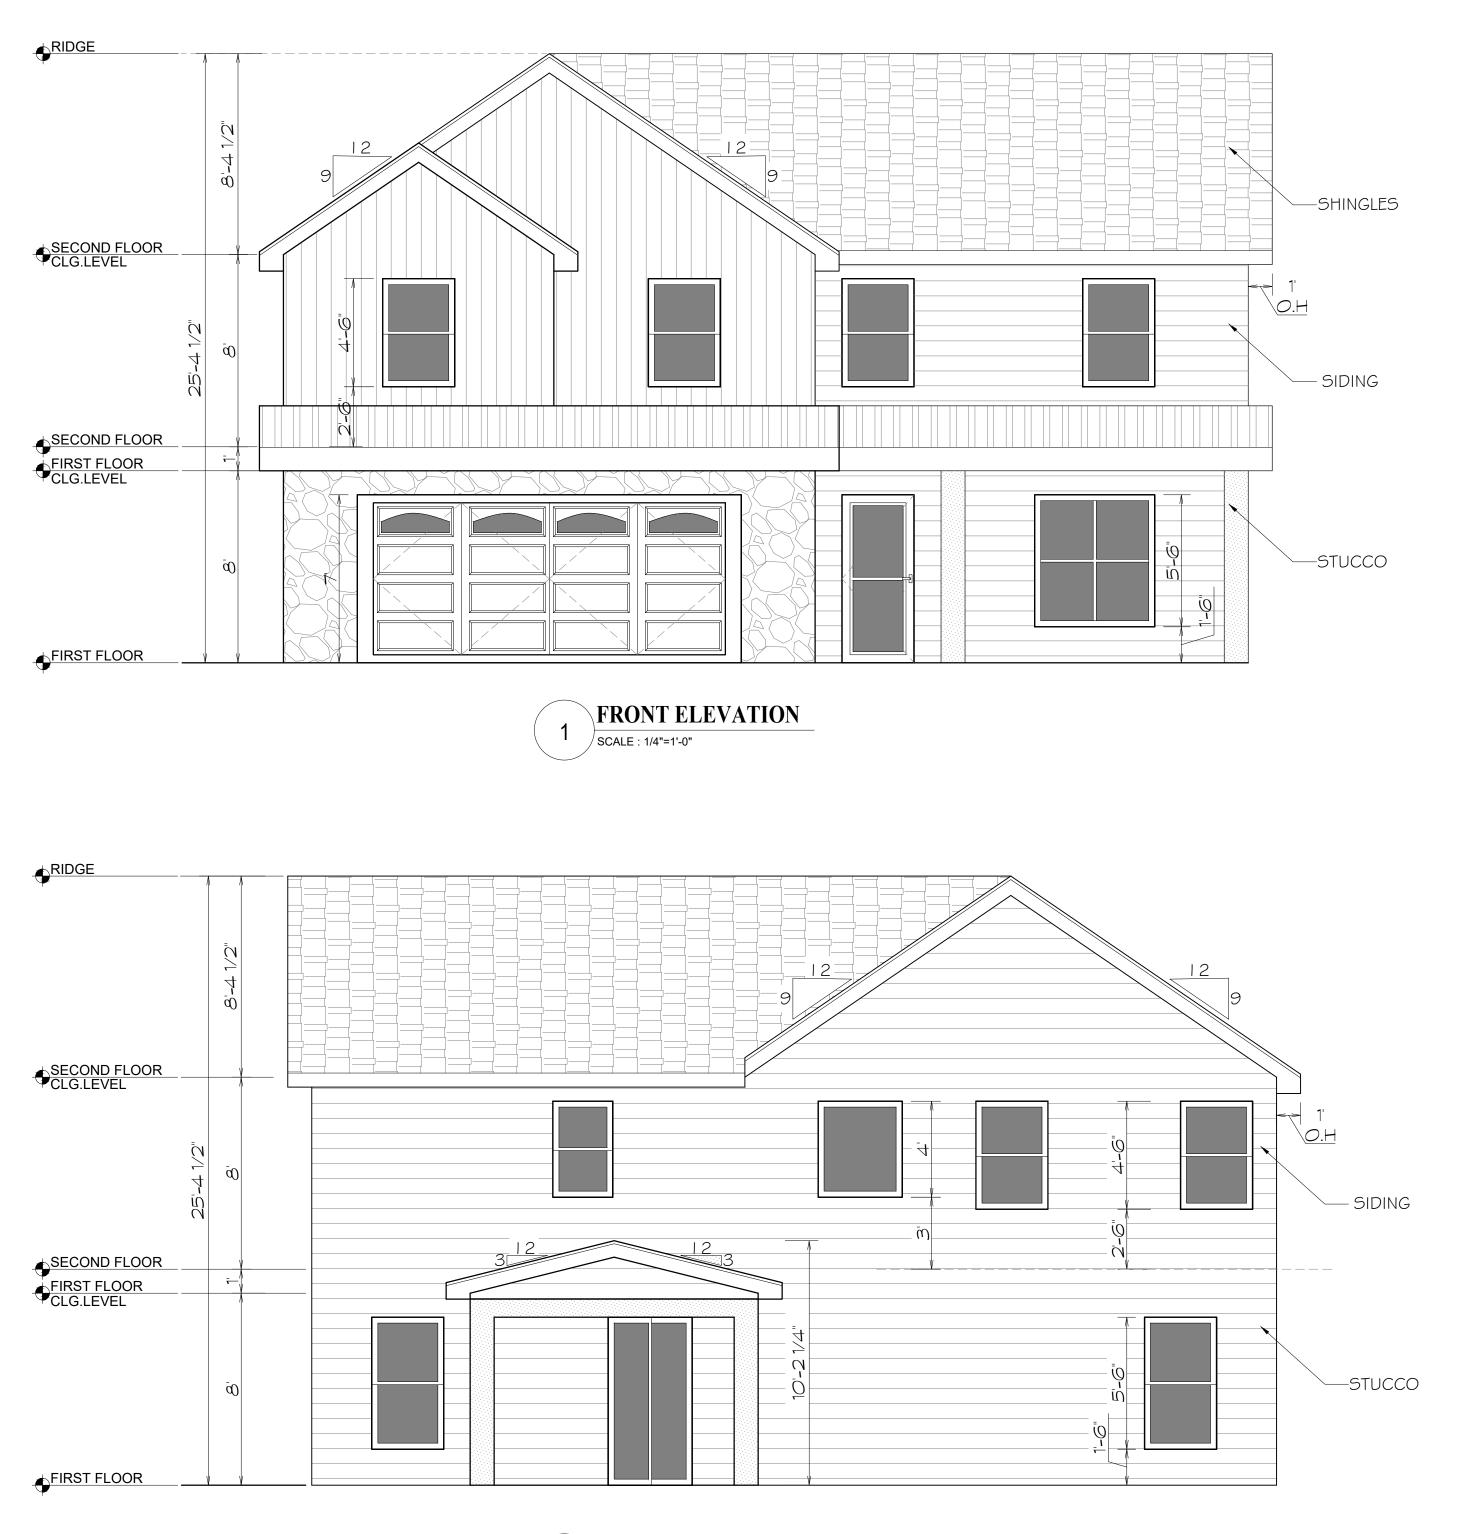


2 REAR ELEVATION SCALE : 1/4"=1'-0"

CO	NSULT	ANT INFO:				
PR	PROJECT INFO:					
OV	VNER IN	NFO:				
СО	NTRAC	TOR:				
	No.	Date	Description			
		ect No.	Date 08-MAR-2024			
		vn By	Checked By			
D	DRAWING TITLE:					
ELEVATION						
SHEET NUMBER:						
	A-2.0					

Issued for Construction
Not Issued for construction
SCALE:
AS SHOWN

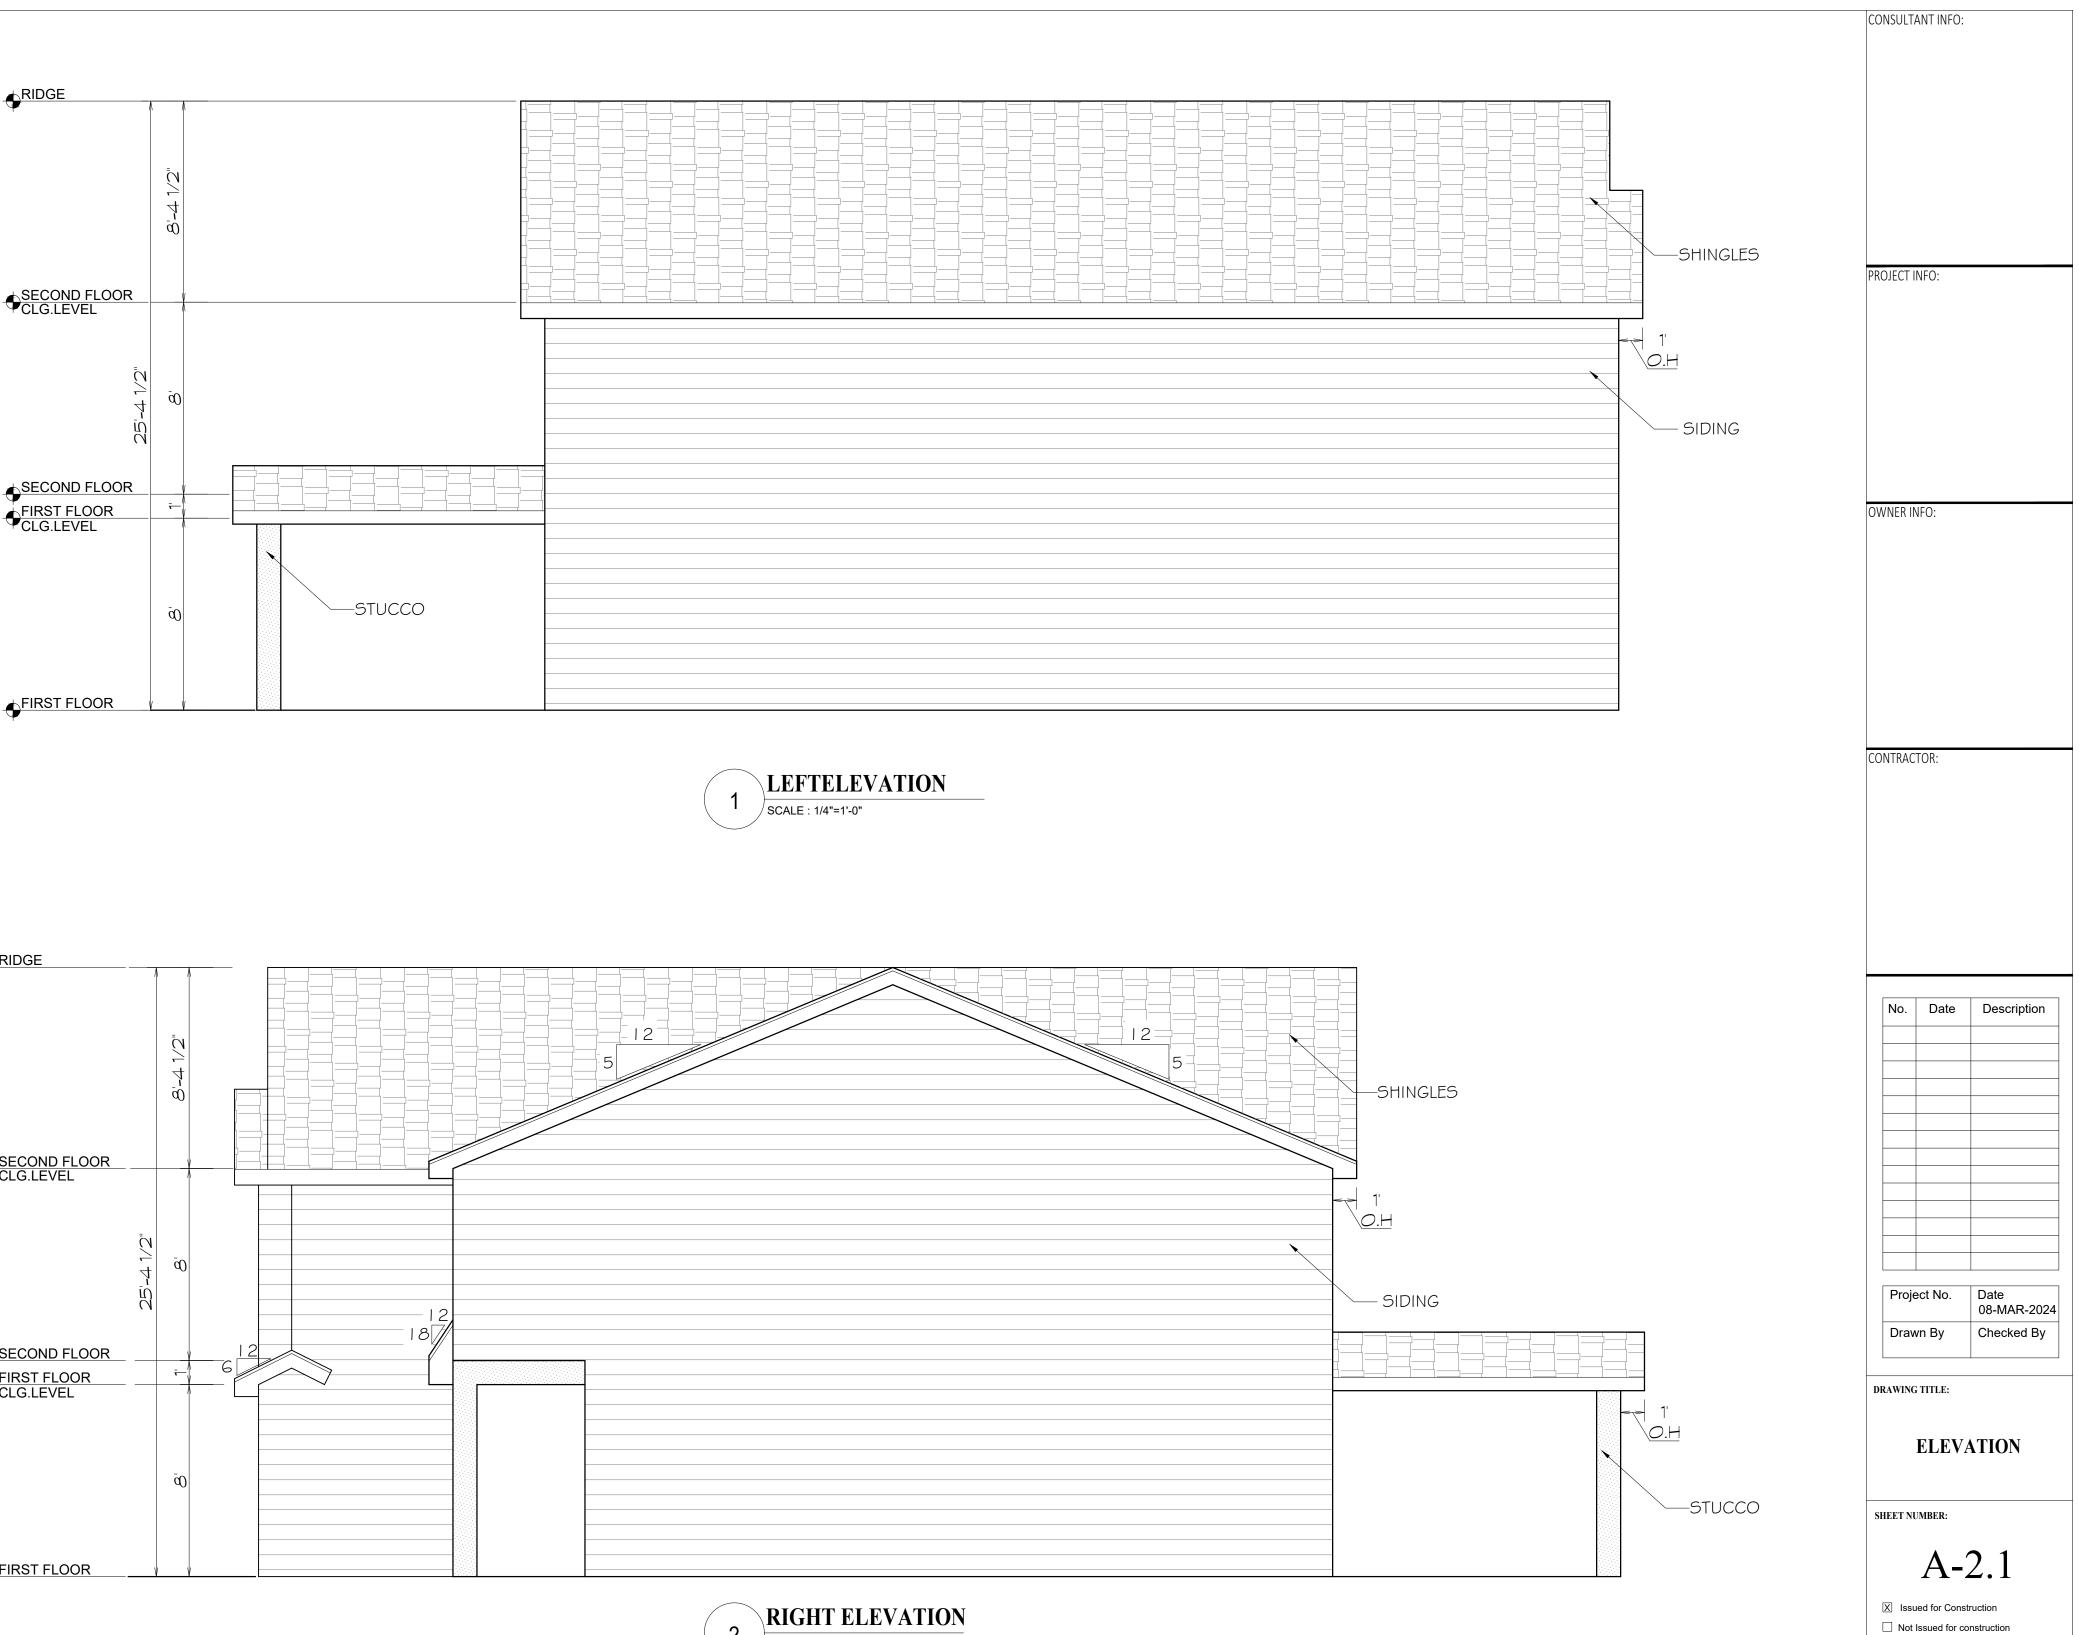


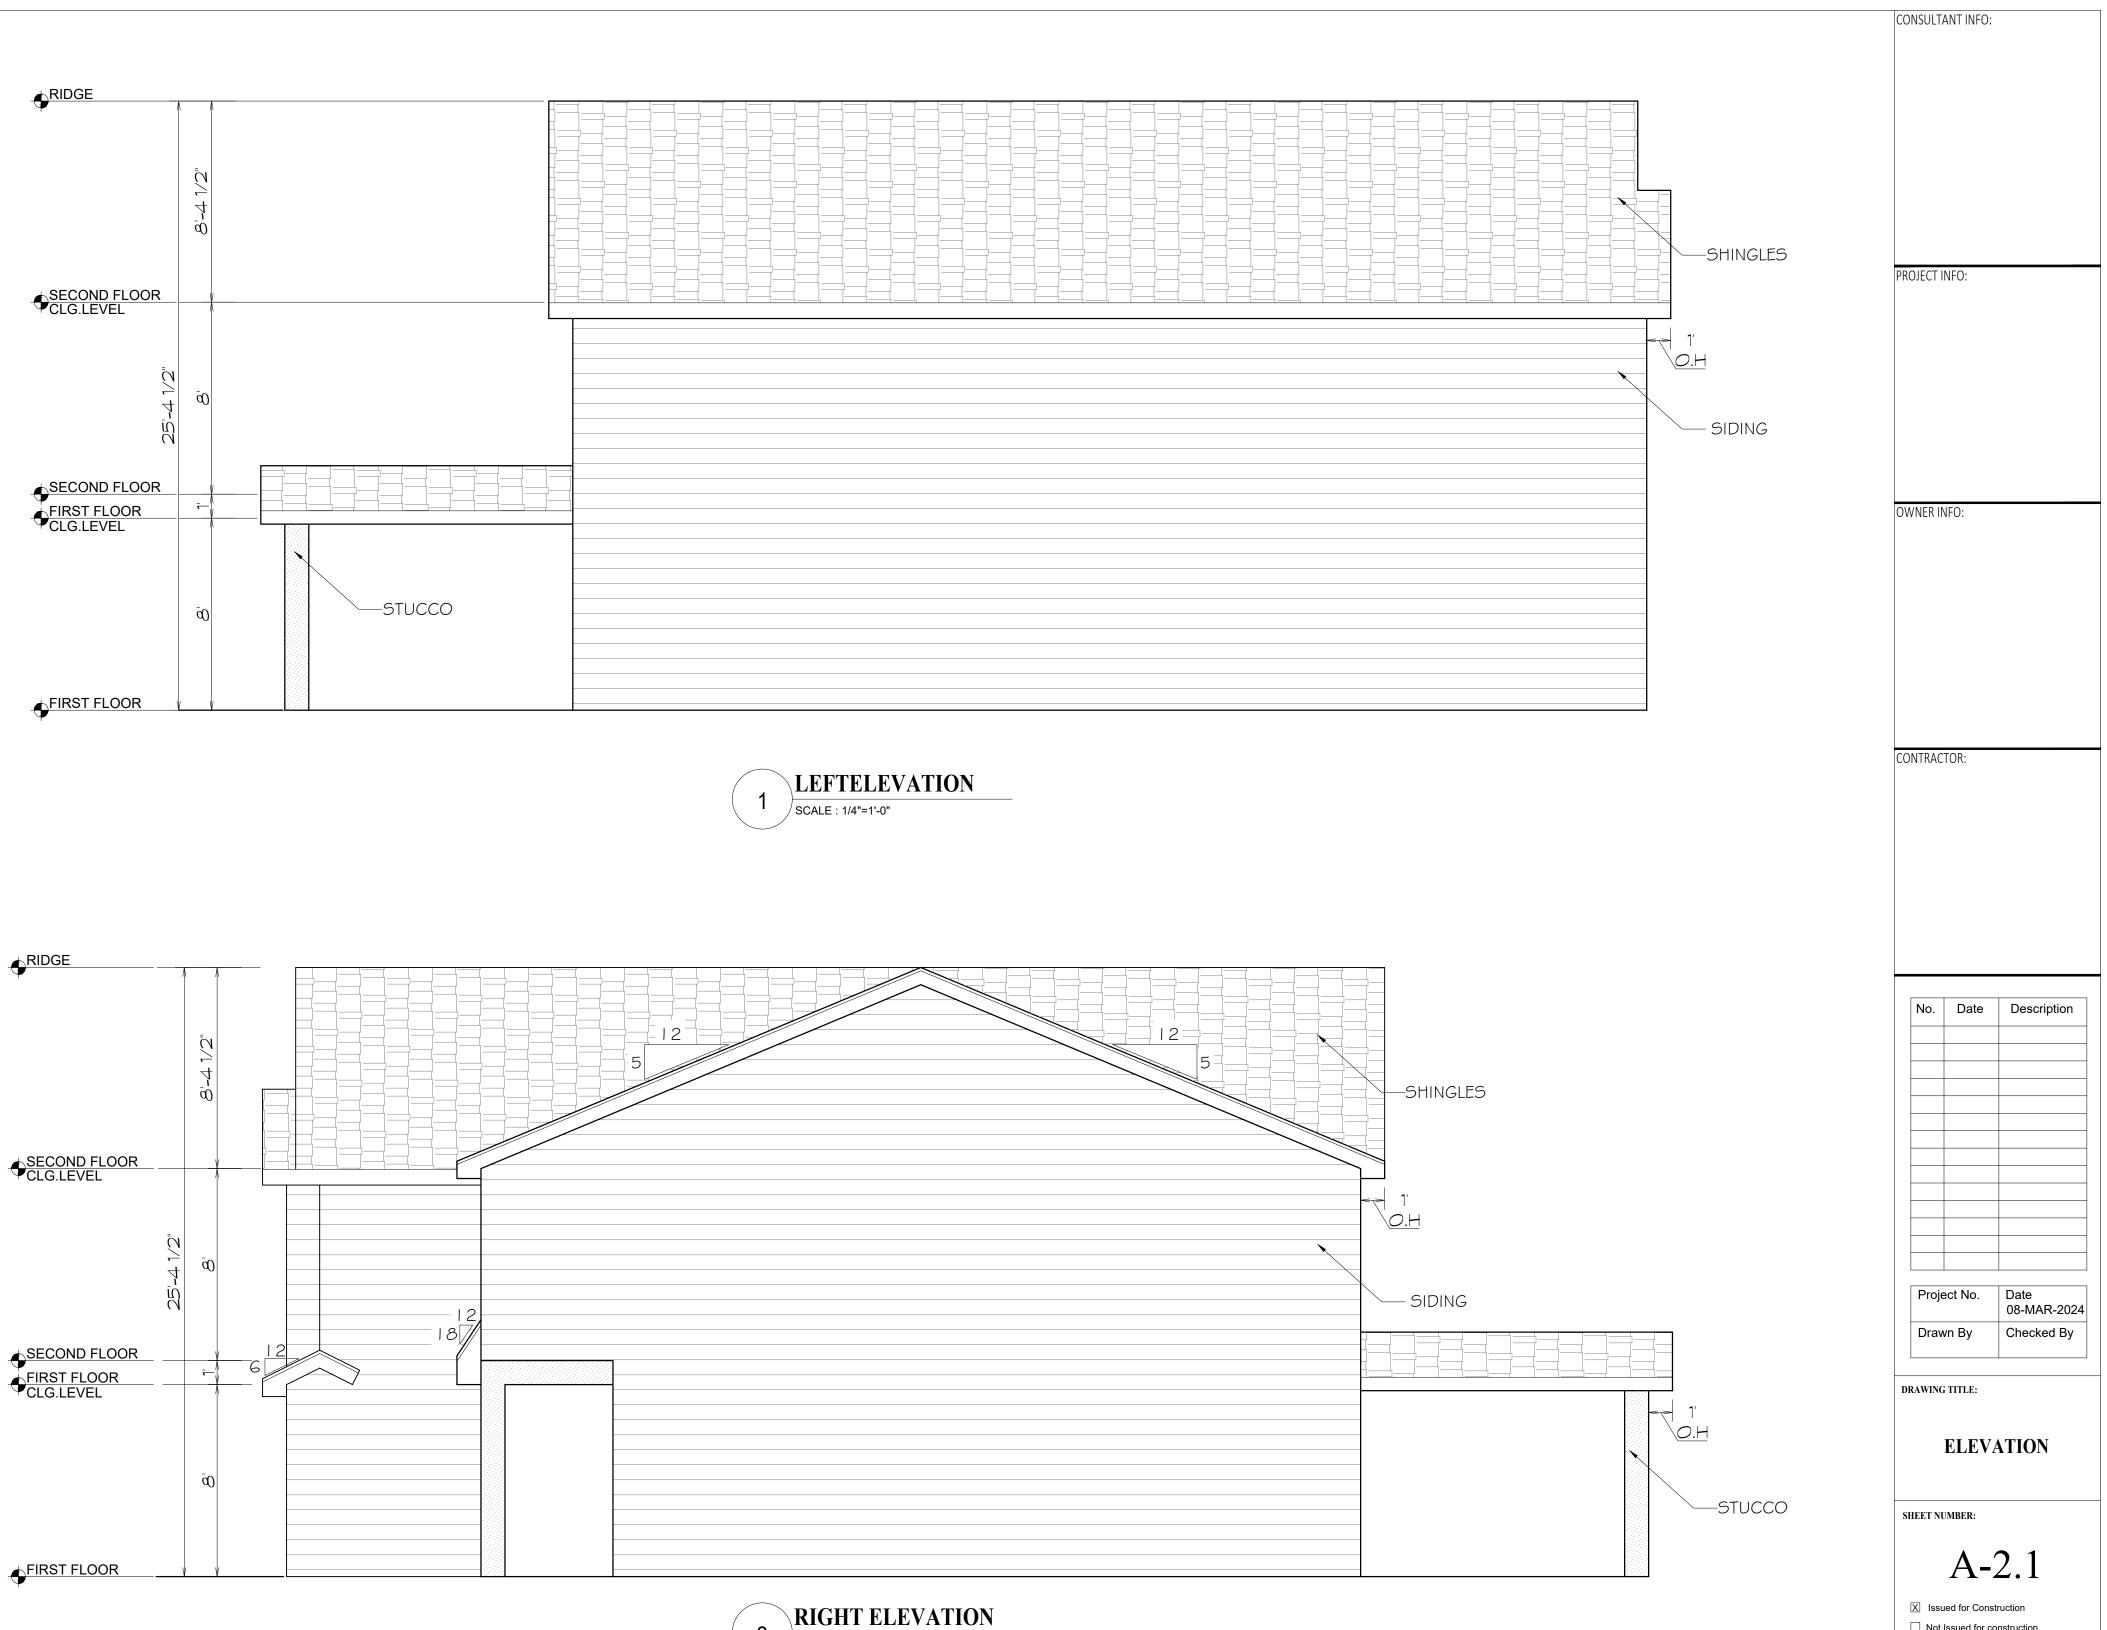



AS SHOWN

SCALE:

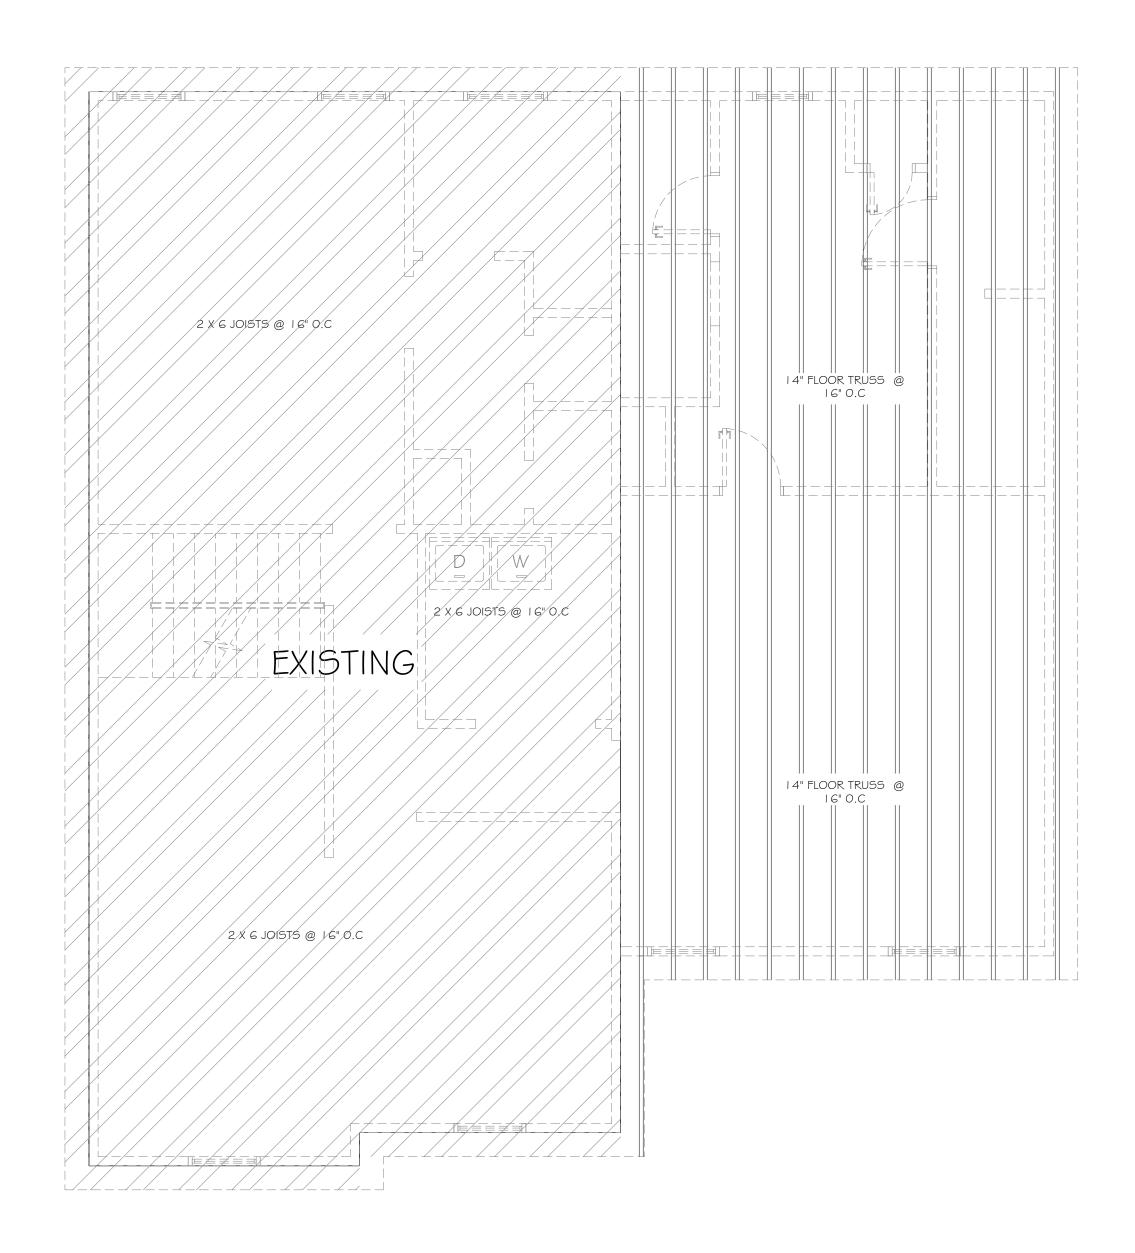




CO	ONSULTANT INFO:					
PR	PROJECT INFO:					
OV	VNER IN	NFO:				
CO	NTRAC	TOR:				
	No.	Date	Description]		
	Proie	ect No.	Date	ן נ ן		
			08-MAR-2024			
	Drav	vn By	Checked By			
D	RAWING	TITLE:				
	SECOND FLOOR					
			IG PLAN			

CONSULTANT INFO:

SHEET NUMBER:

A-3.0

X Issued for Construction Not Issued for construction SCALE: AS SHOWN

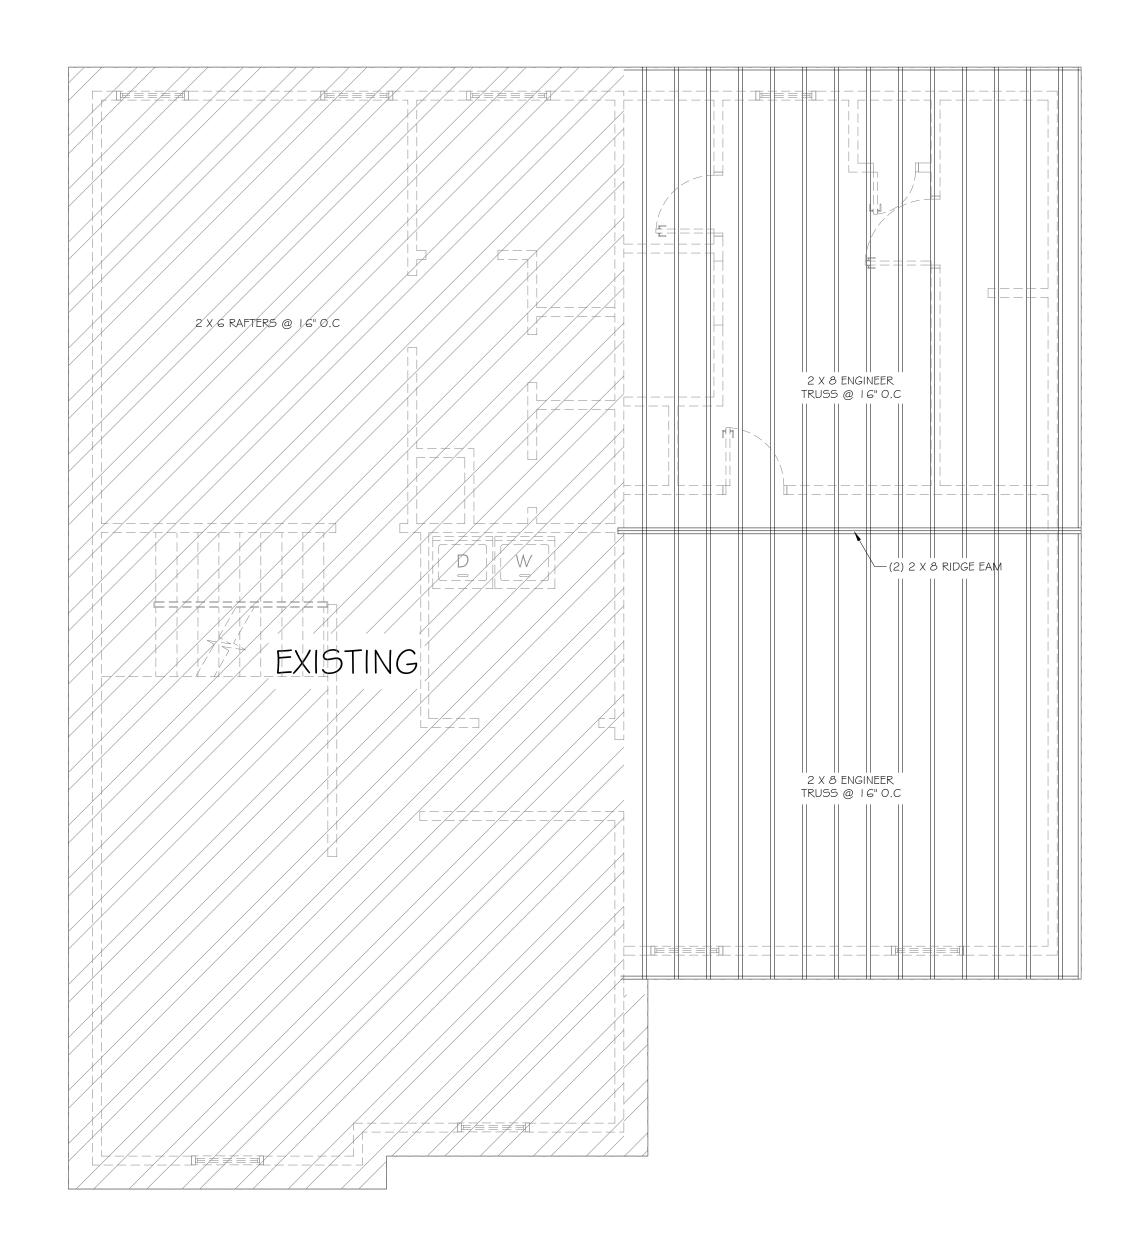



CC	CONSULTANT INFO:					
PR	OJECT I	NFO:		_		
0	WNER IN	NFO:				
CC	ONTRAC	TOR:				
	No.	Date	Description			
	Proje	ect No.	Date			
	Drev	/n Rv	08-MAR-2024 Checked By			
		/n By	CHECKEU DY			
D	RAWING	TITLE:				
ROOF FRAMING						
	PLAN					
		I La				

SHEET NUMBER:

A-3.0

Issued for Construction
Not Issued for construction
SCALE:
AS SHOWN

CONSULTANT INFO: