


1 FLOOR PLAN
B-3 1/4" = 1'-0"

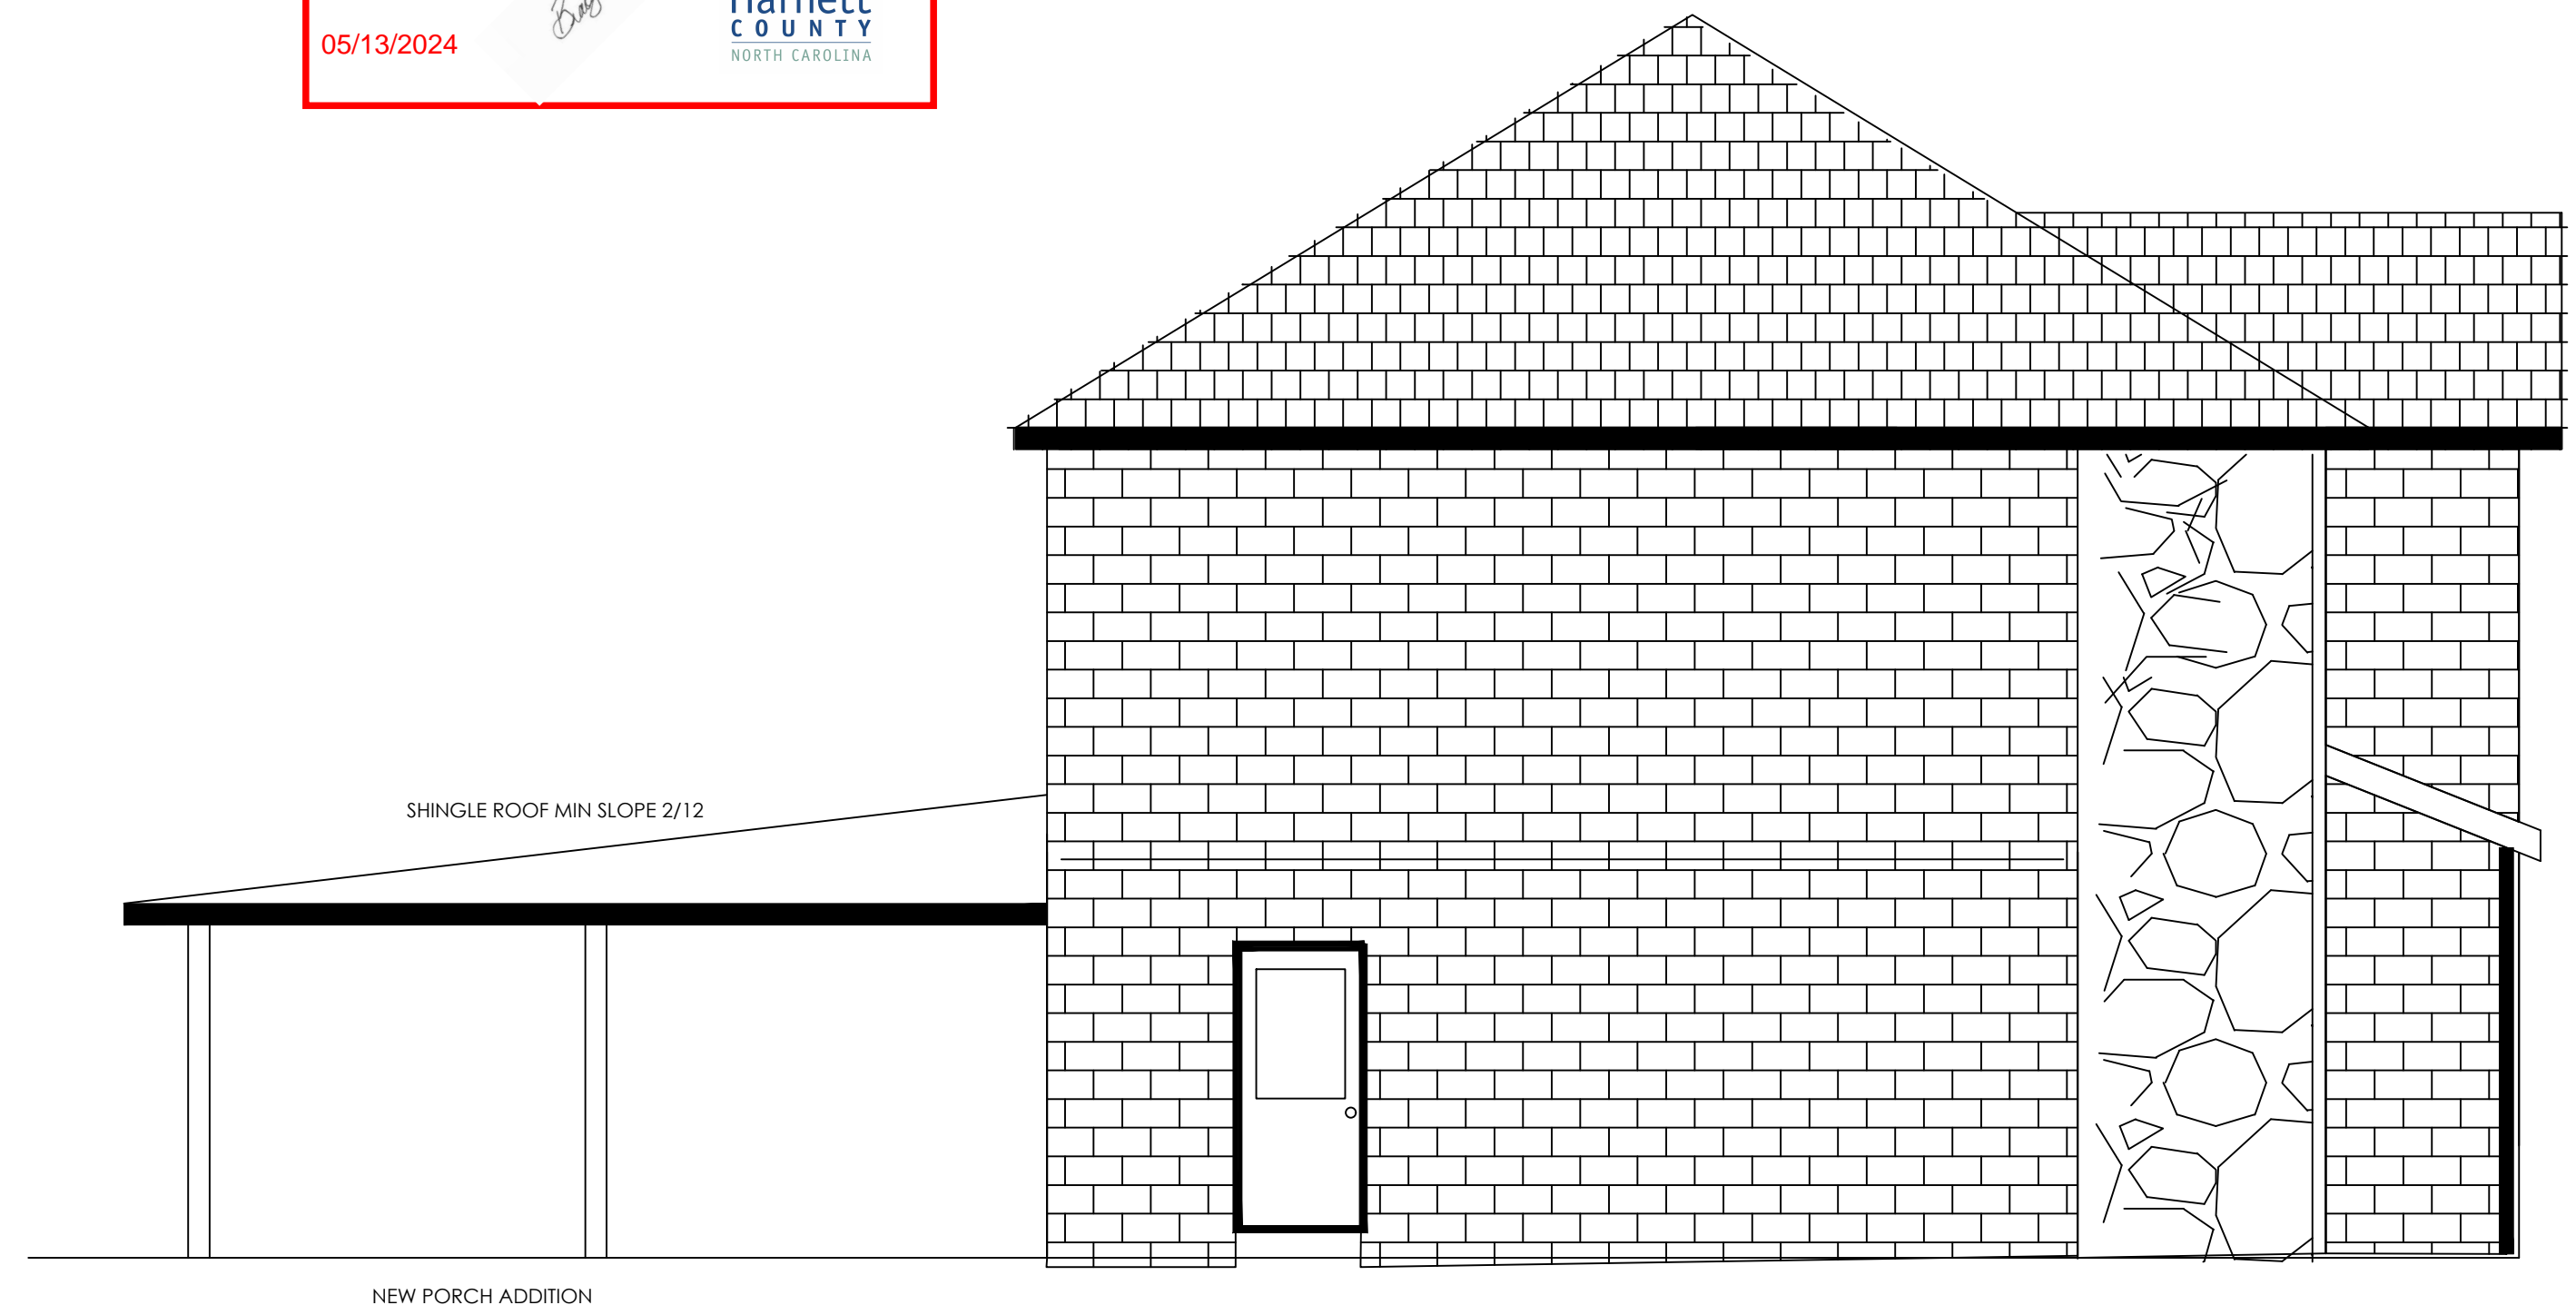

4 RIGHT ELEVATION
B-1 1/8" = 1'-0"

WILLIAM H. CLARK, III
 NC GENERAL CONTRACTOR LICENSE #88237
 2474 WALNUT STREET #225, CARY, NC 27518
 PHONE: 919-819-9237 FAX: 919-889-8183
 TRECLARKLLC@GMAIL.COM

COVERED PORCH ADDITION
Ivan Villasenor
 619 JASMINE RD
 FUQUAY - VARINA NC, 27526

DWG BY:	WHC
DSN BY:	WHC
DATE:	05/02/24
REV NO.	DATE

PLAN

SHEET NO.
B-1
 DCG CADD #