


**1** FLOOR PLAN  
**B-3** 1/4" = 1'-0"

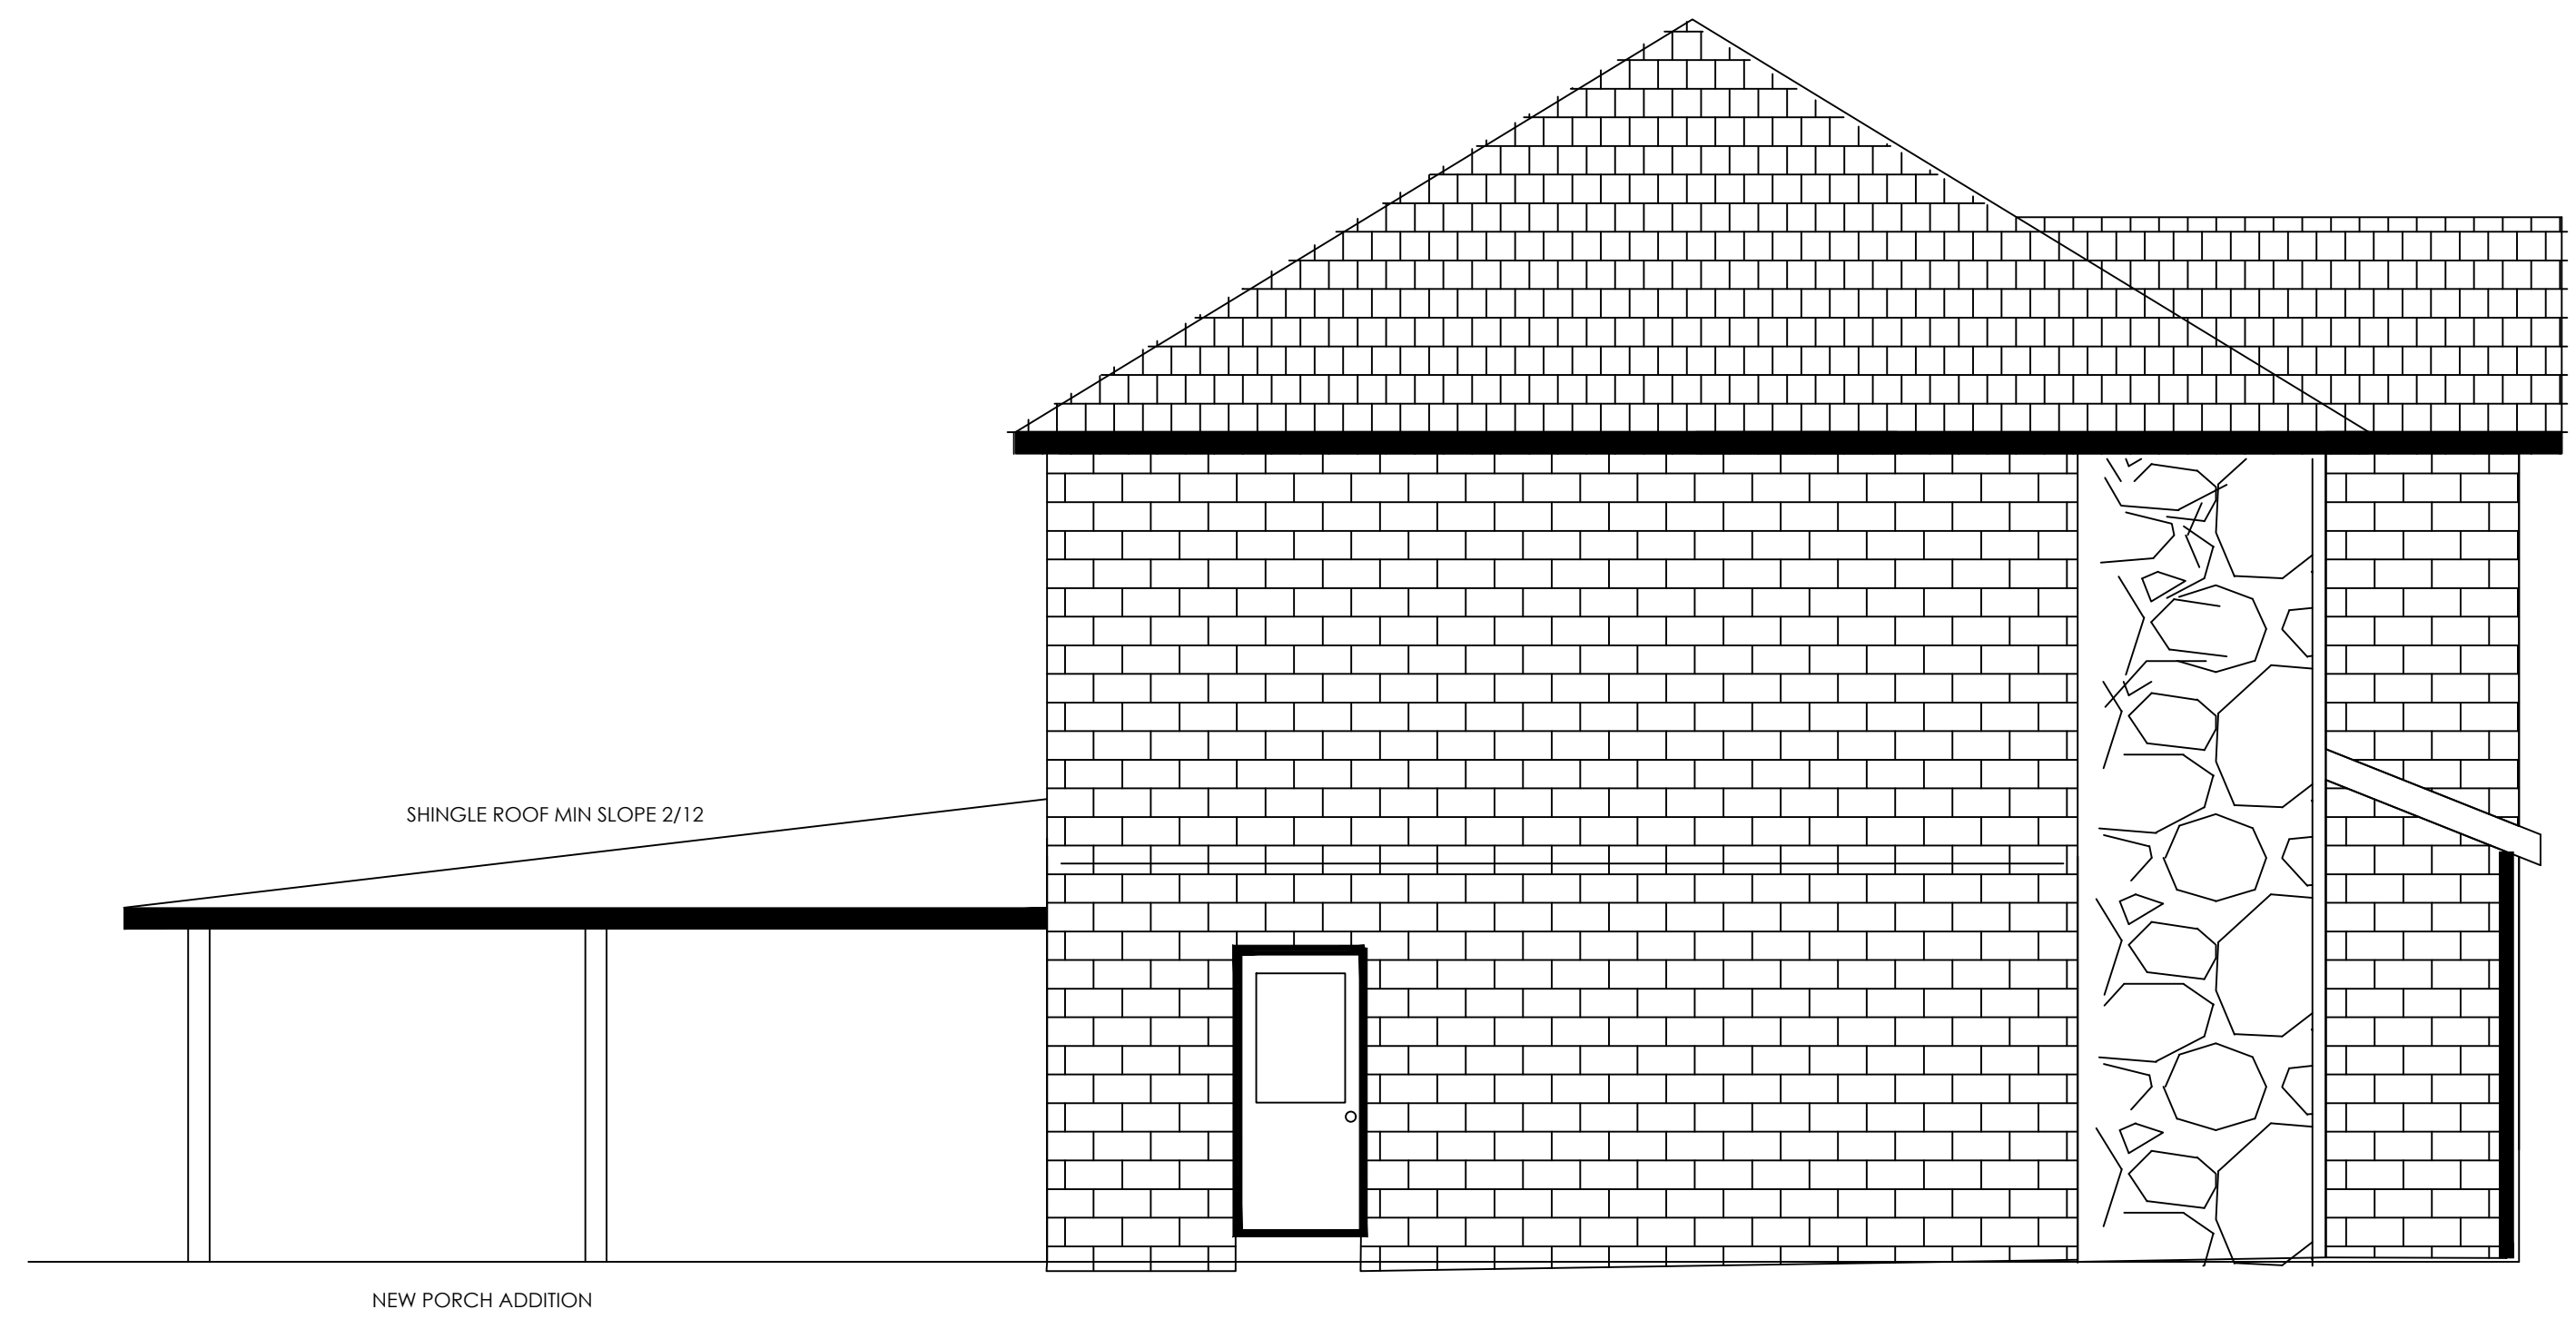

**4** RIGHT ELEVATION  
**B-1** 1/8" = 1'-0"

**WILLIAM H. CLARK, III**  
 NC GENERAL CONTRACTOR LICENSE #88237  
 2474 WALNUT STREET #225, CARY, NC 27518  
 PHONE: 919-819-9237 FAX: 919-889-8183  
 TRECLARKLLC@GMAIL.COM

**COVERED PORCH ADDITION**  
**Ivan Villasenor**  
 619 JASMINE RD  
 FUQUAY - VARINA NC, 27526

DWG BY:	WHC
DSN BY:	WHC
DATE:	05/02/24
REV NO.	DATE

**PLAN**

SHEET NO.  
**B-1**  
 DCG CADD #