


THIS SITE PLAN IS FOR INFORMATIONAL  
PURPOSES ONLY. NOT INTENDED AS A SURVEY  
OR FOR RECORDATION  
PLAN IS SUBJECT TO REVIEW AND APPROVAL  
OF THE LOCAL JURISDICTION HAVING  
AUTHORITY

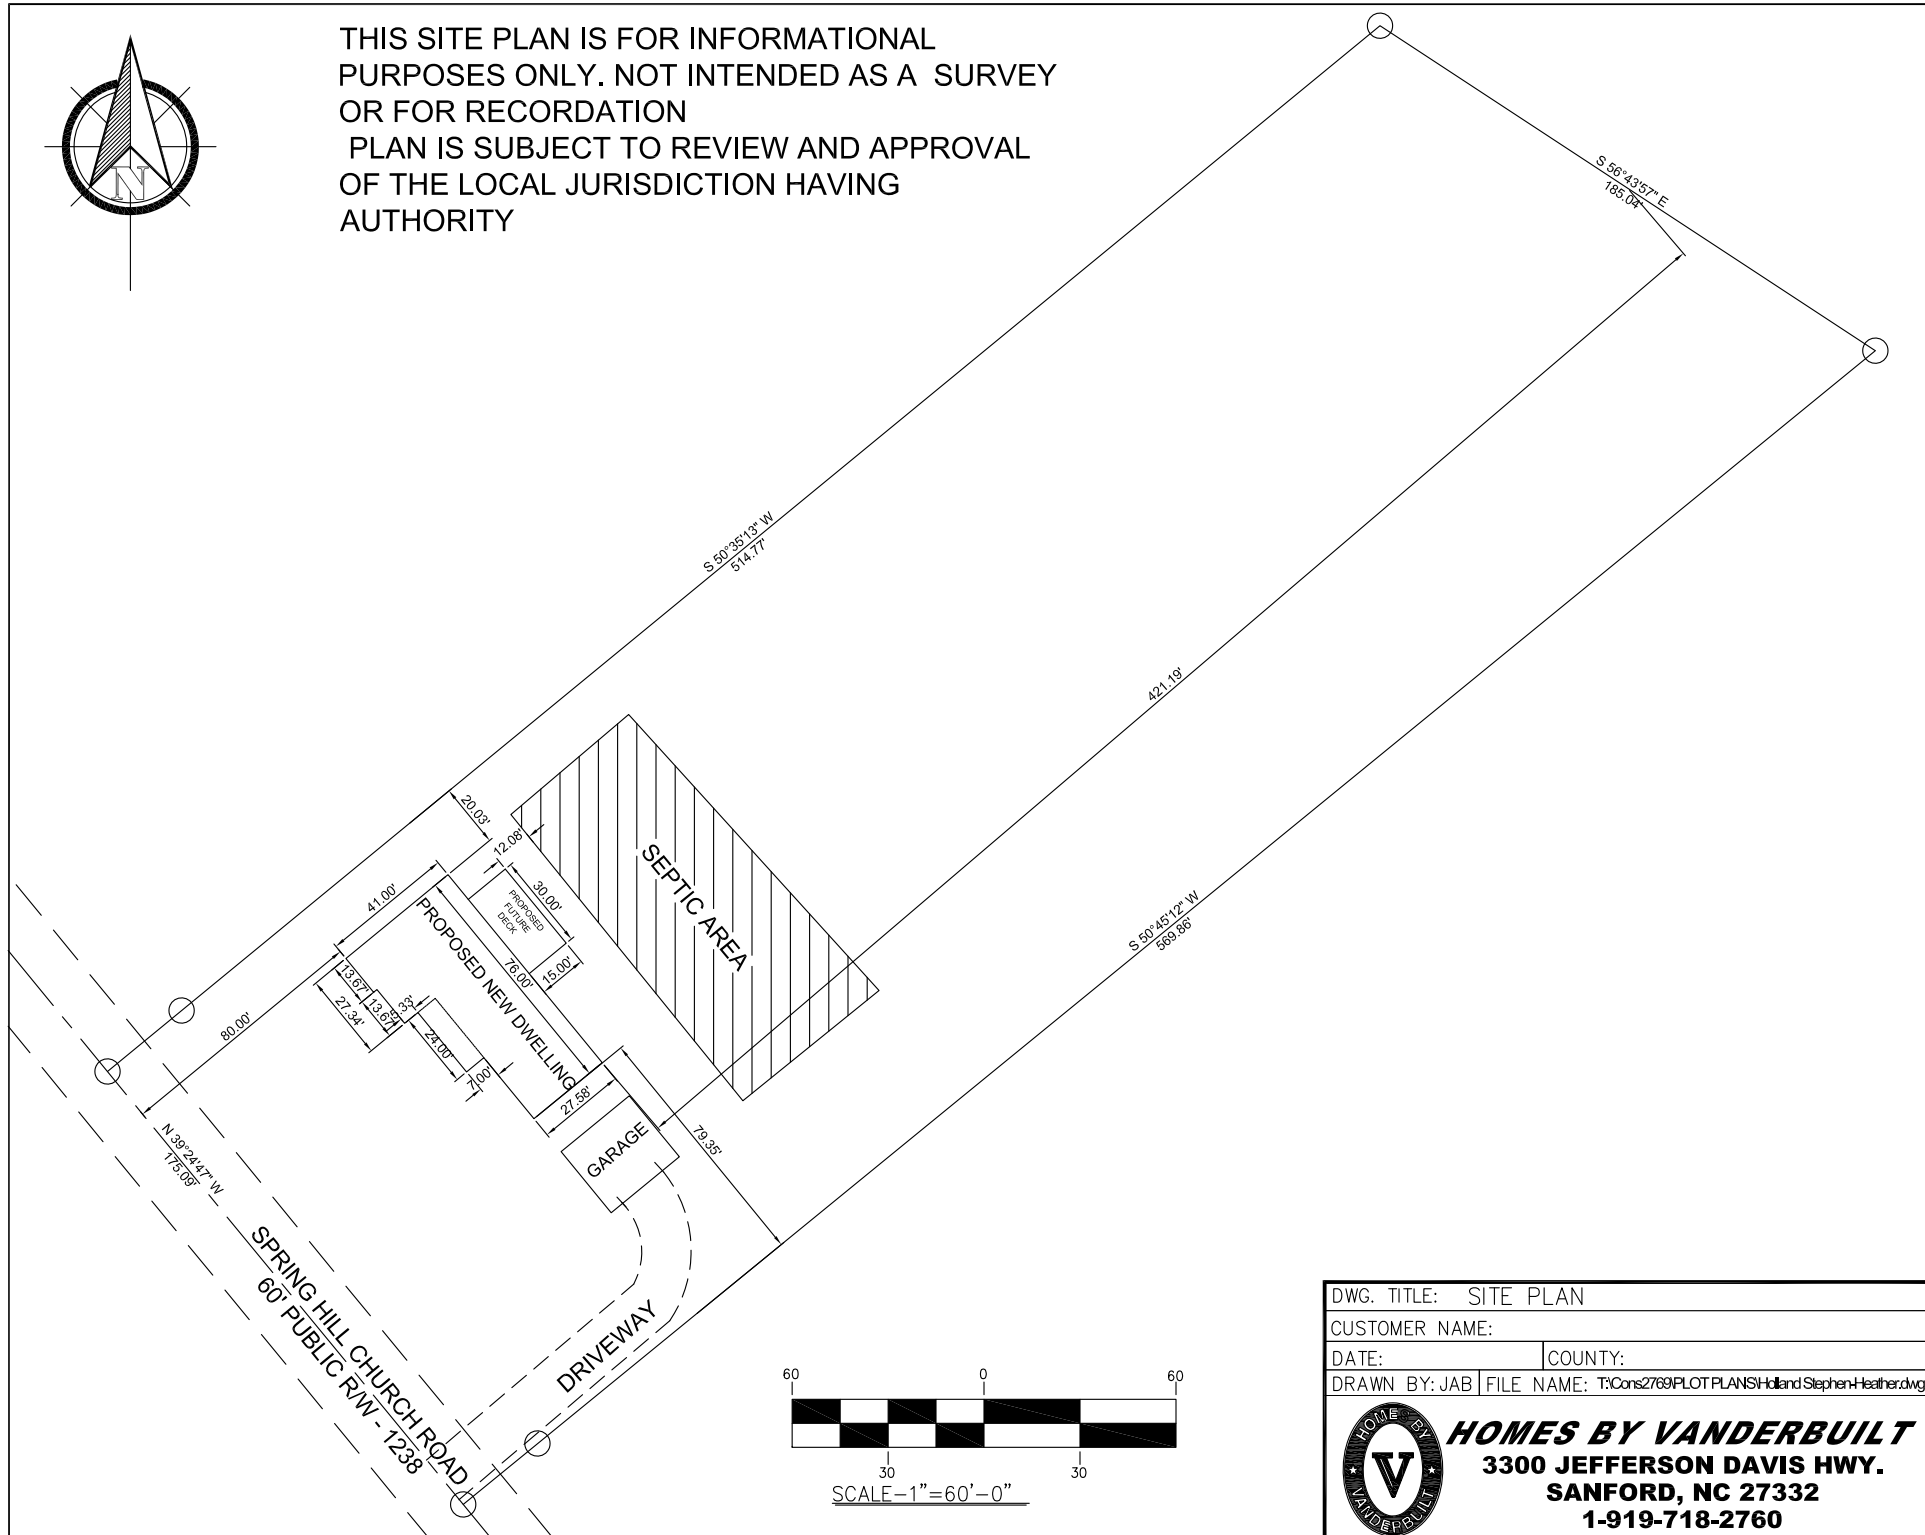

DWG. TITLE: SITE PLAN	
CUSTOMER NAME:	
DATE:	COUNTY:
DRAWN BY: JAB   FILE NAME: T:\Cons2769\PLOT PLANS\Holland Stephen\Heather.dwg	



**HOMES BY VANDERBUILT**  
3300 JEFFERSON DAVIS HWY.  
SANFORD, NC 27332  
1-919-718-2760