

Existing House

9'

7'


Shower
3' x 6'

W.C.

Vanity - 36"

Ceramic Tile

Bath Area

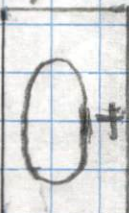

Cl^oset

8'

24 x 68 Door

40 x 68 Double Door

Existing 30 x 68 Door

20'

Jeremy
Tant

Floor Plan

Larry Bate
Gen. Cont.

919-795-6511

$\frac{3}{8}'' = 1''$

30 x 46
Single Window

2x4 Stud Walls 16" O.C.

2x8 x 14 Treated F.J. - 16" O.C.

3/4" Advantech Sub Floor

1/2" Drywall (walls/ceiling)

LVP Flooring (throughout)


Knauf Facel { R-15 Insulation (walls)
R-19 " (Floor)
R-38 " (Ceiling)

30 x 46 Twin Window

30 x 46
Single Window

14'

Scale
1/2" = 1'

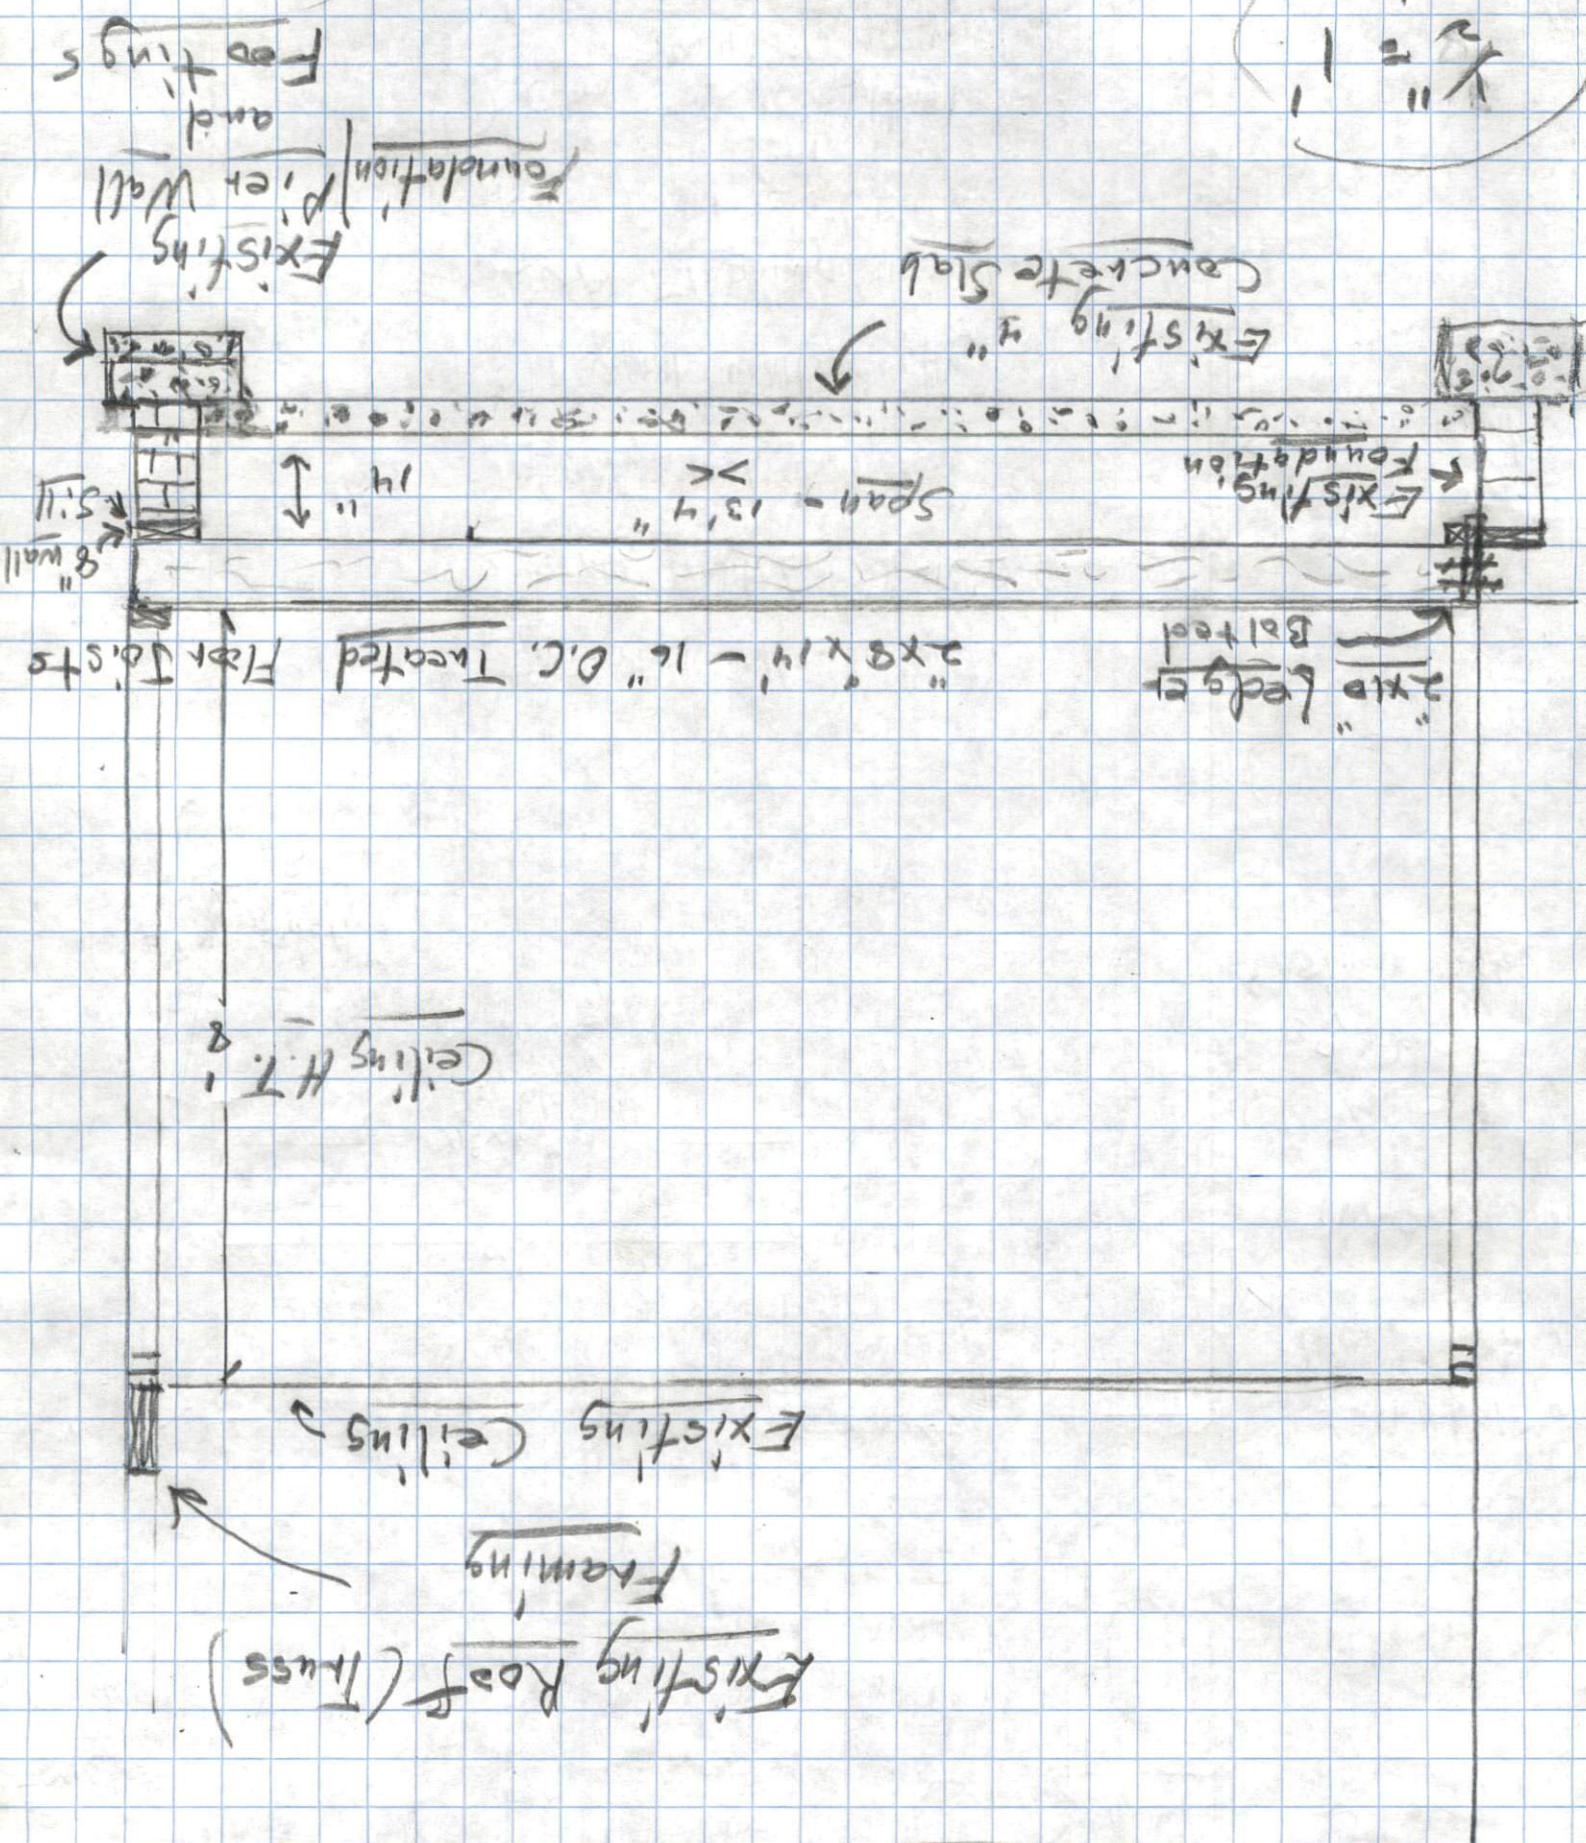

Jeremy Tart Job