



SEE NOTES

FOUNDATION PLAN

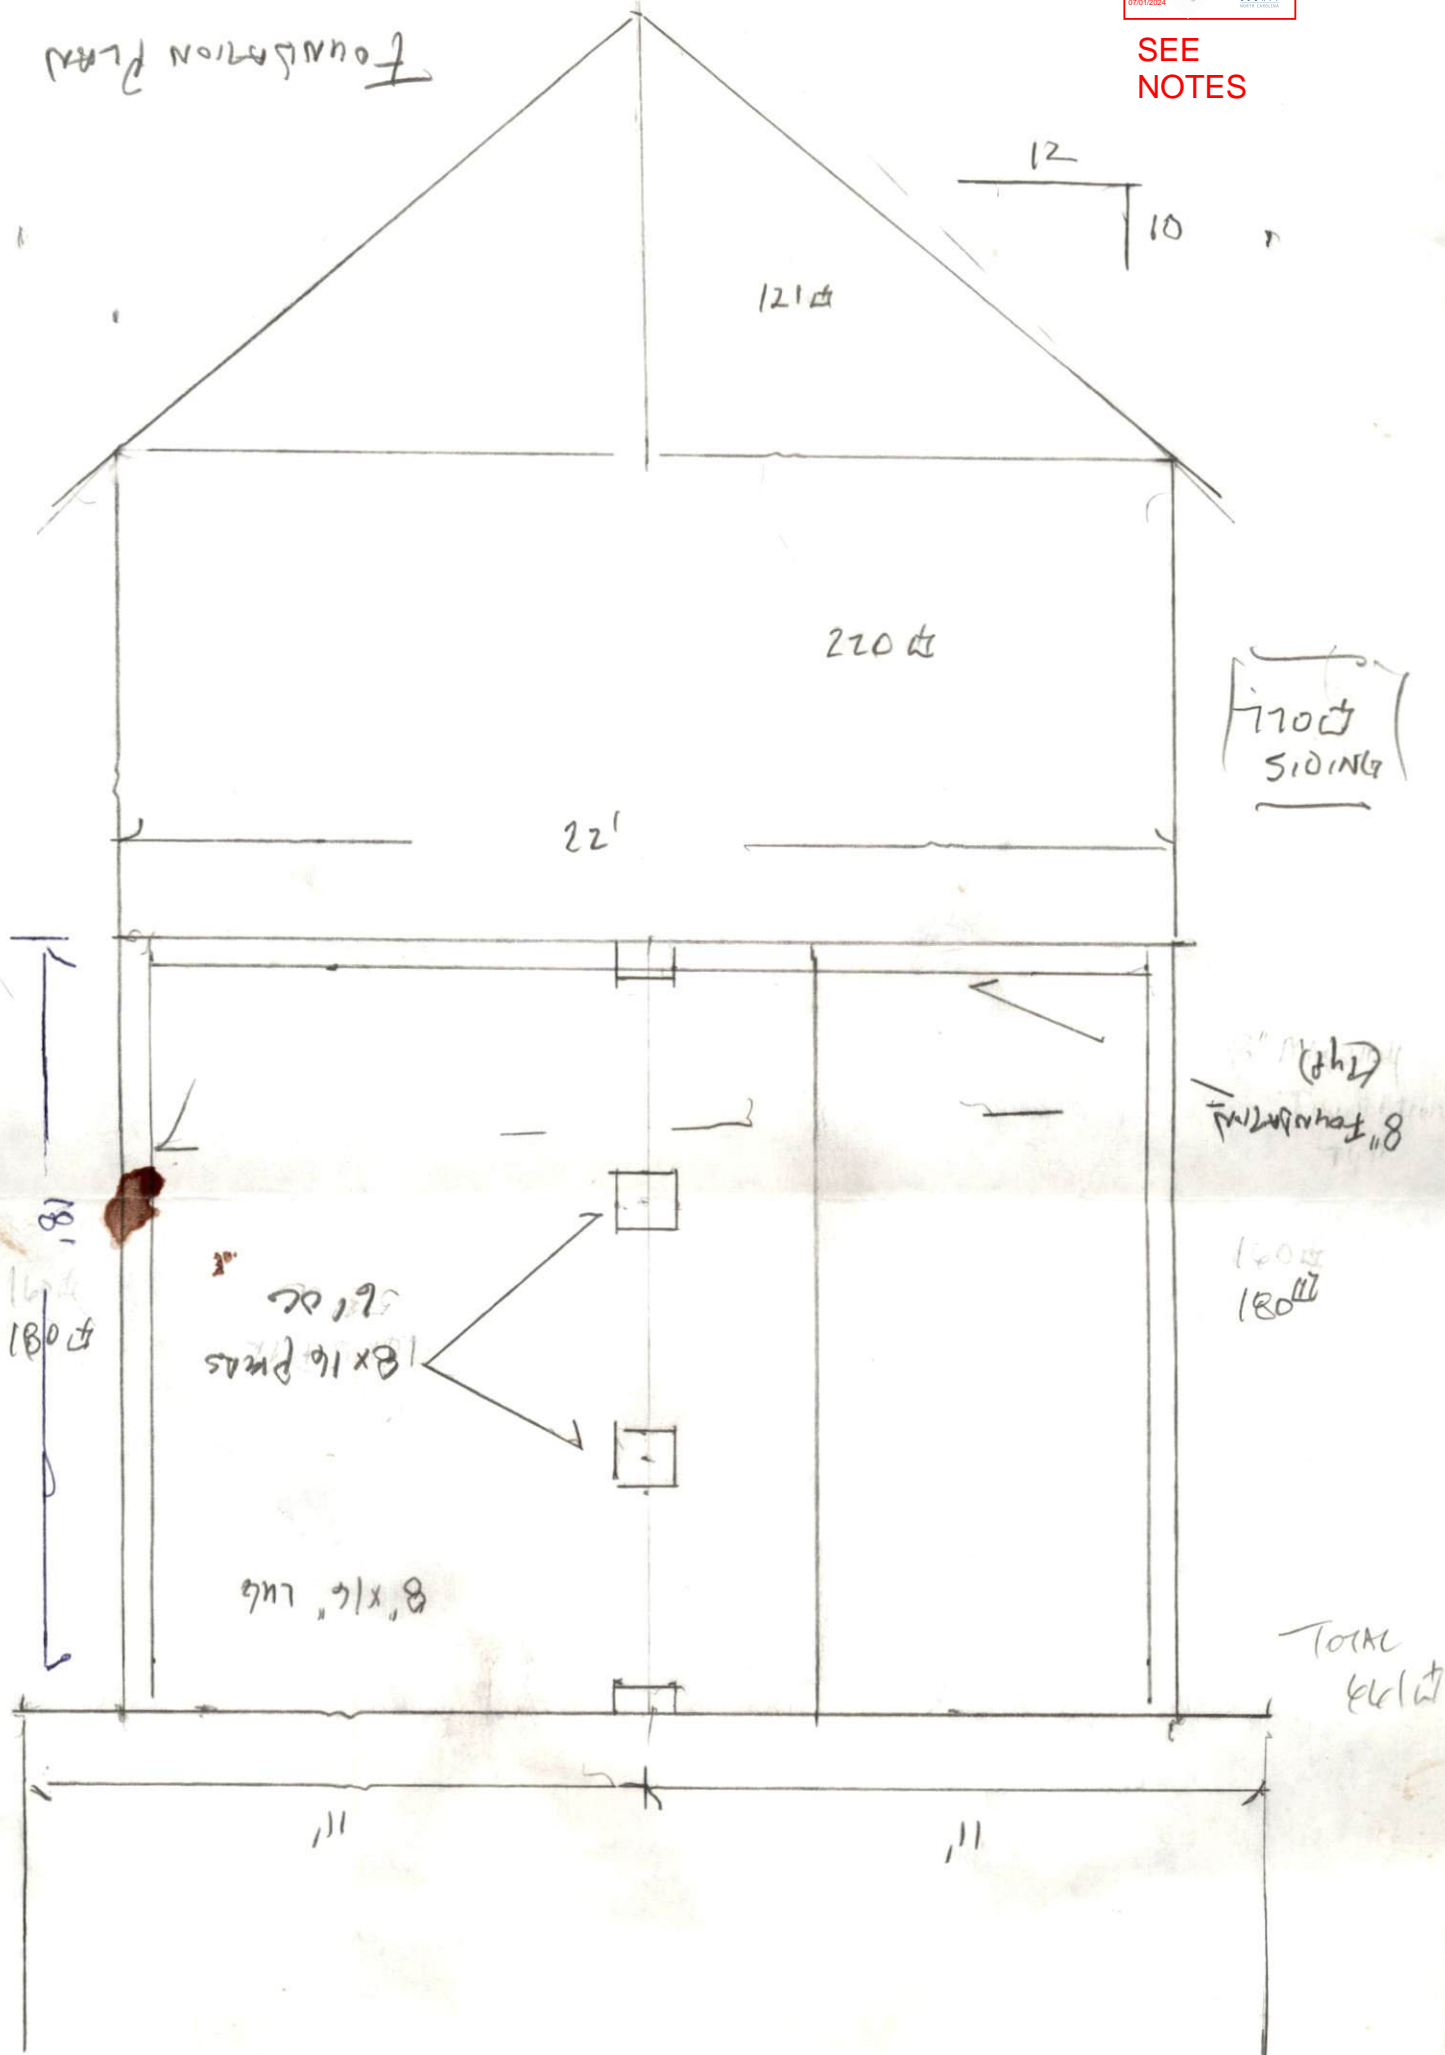

NOT TO SCALE

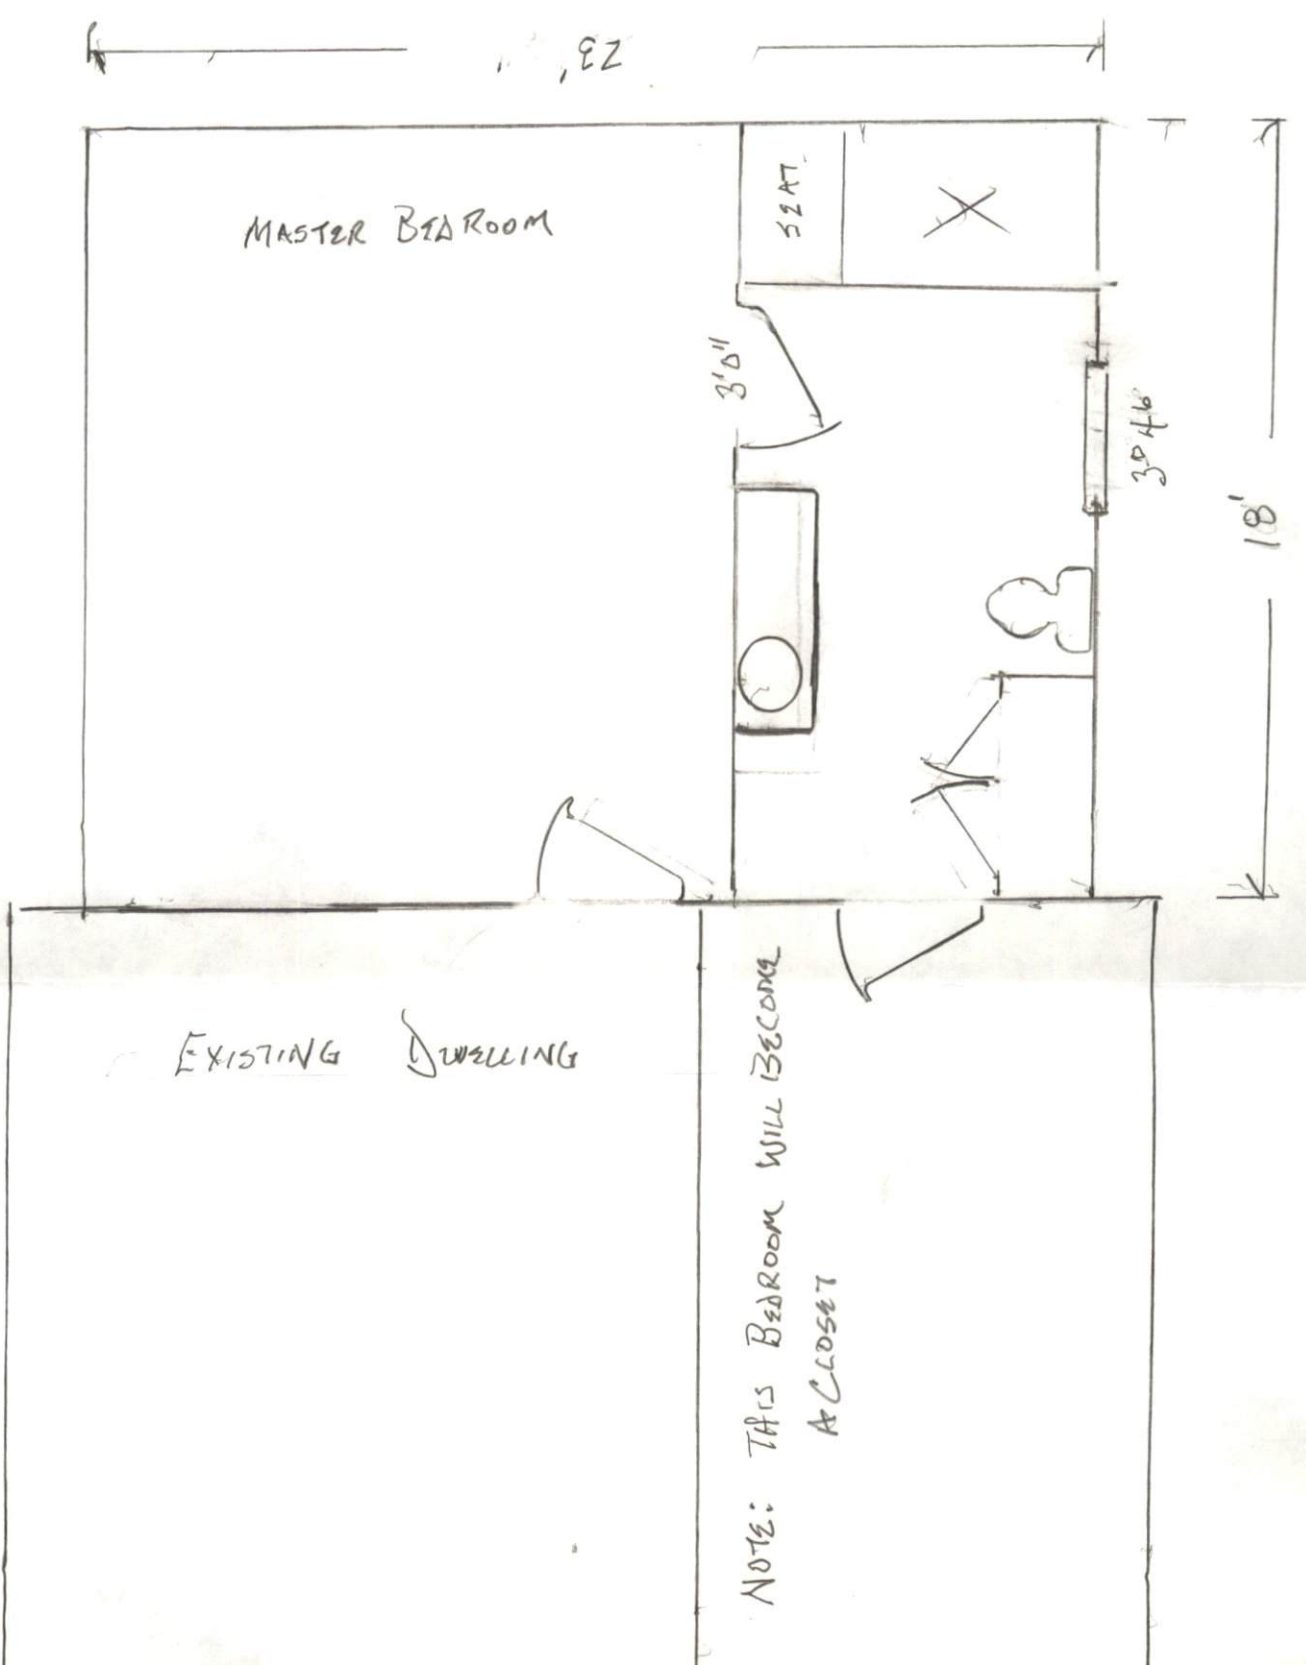

NOT TO SCALE

Window

17'6"

Shall have at least one window or door directly to the outside that meets egress. Provide interconnected smoke detector


14'6"


SHOWER

7'0"

Window

THIS BEDROOM
WILL BECOME
A CLOSET

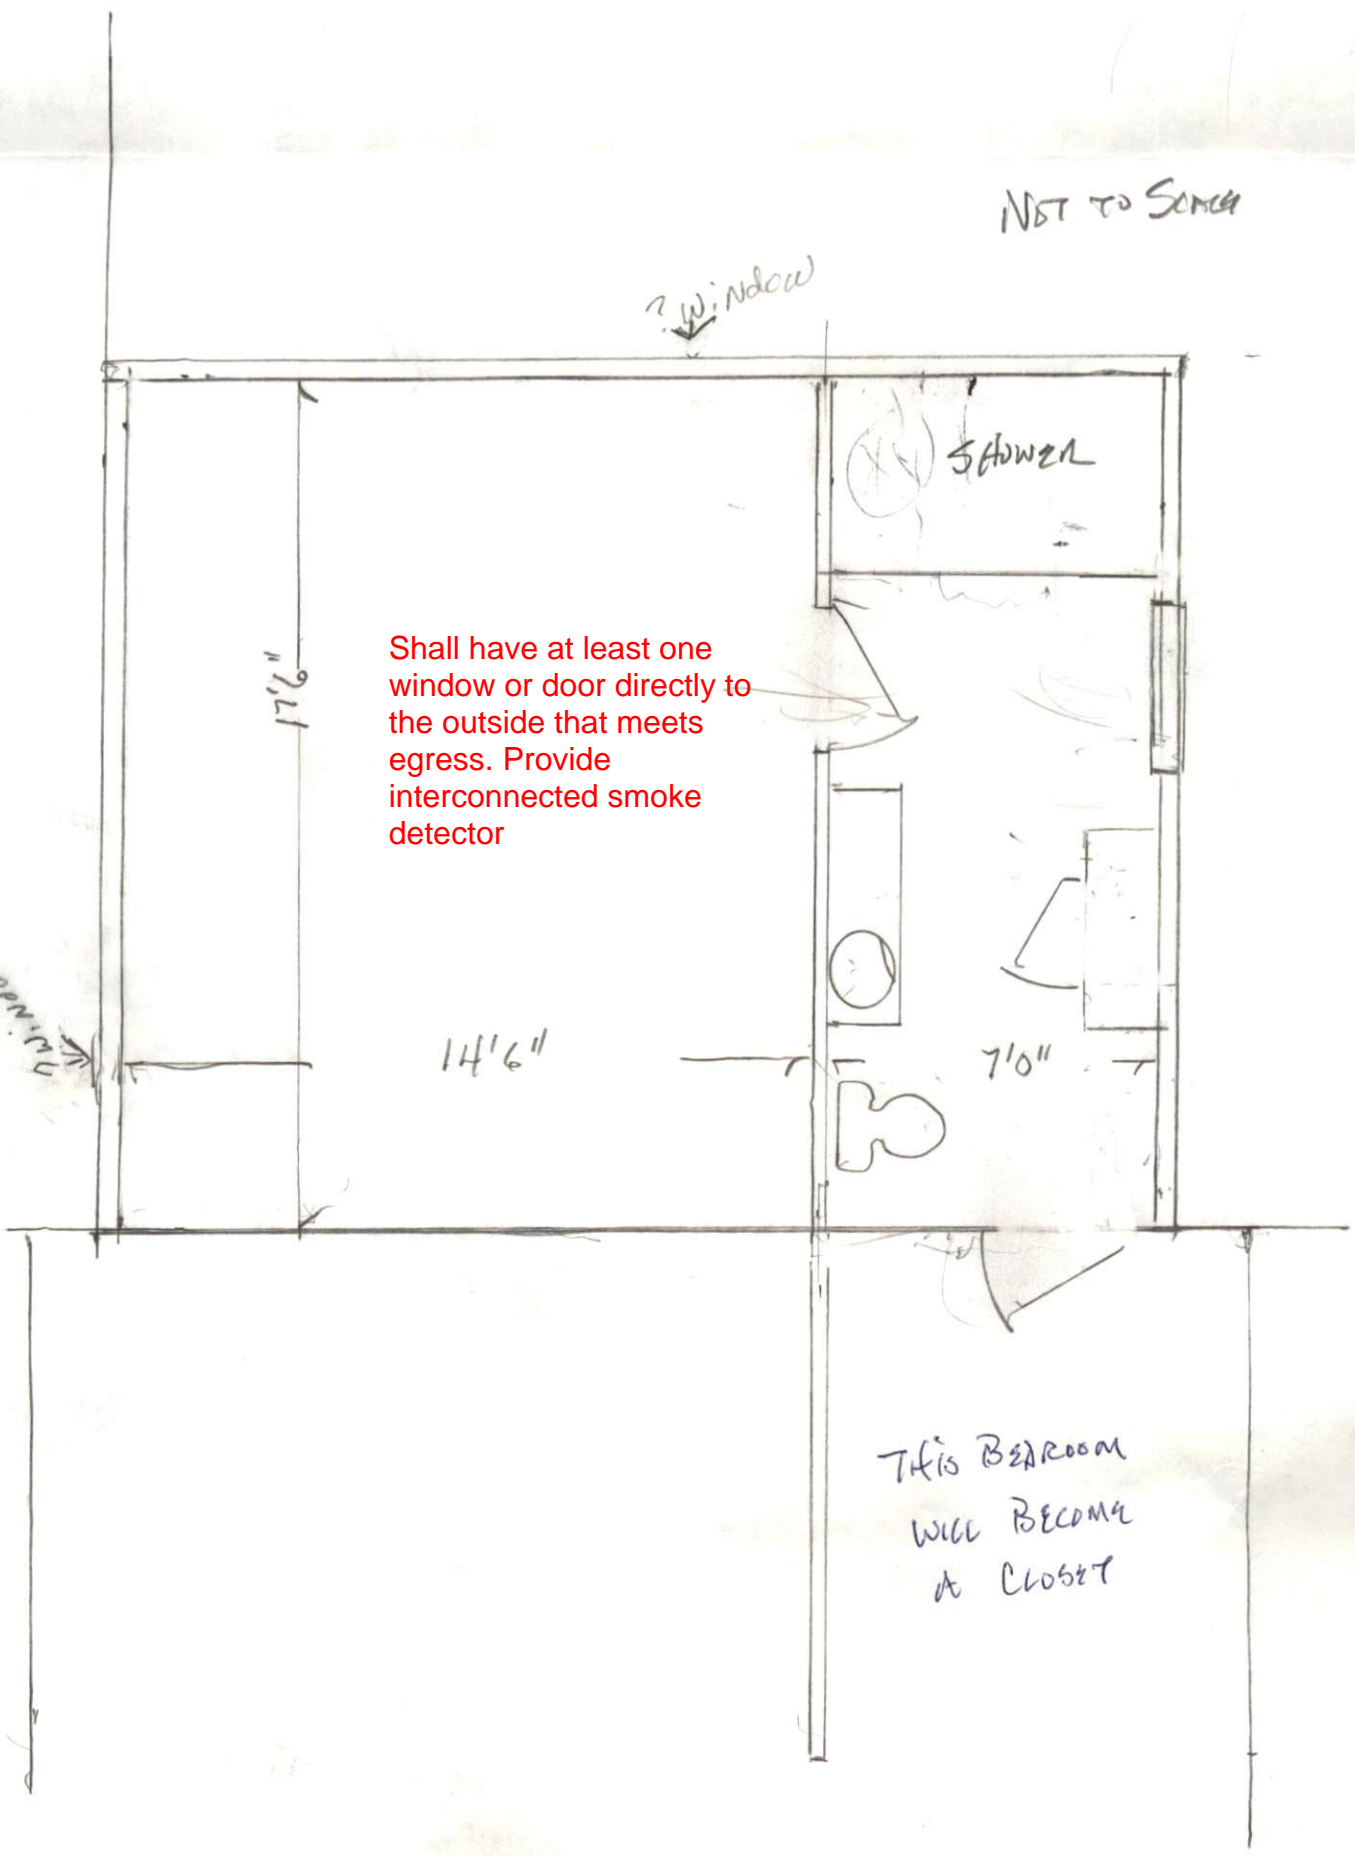


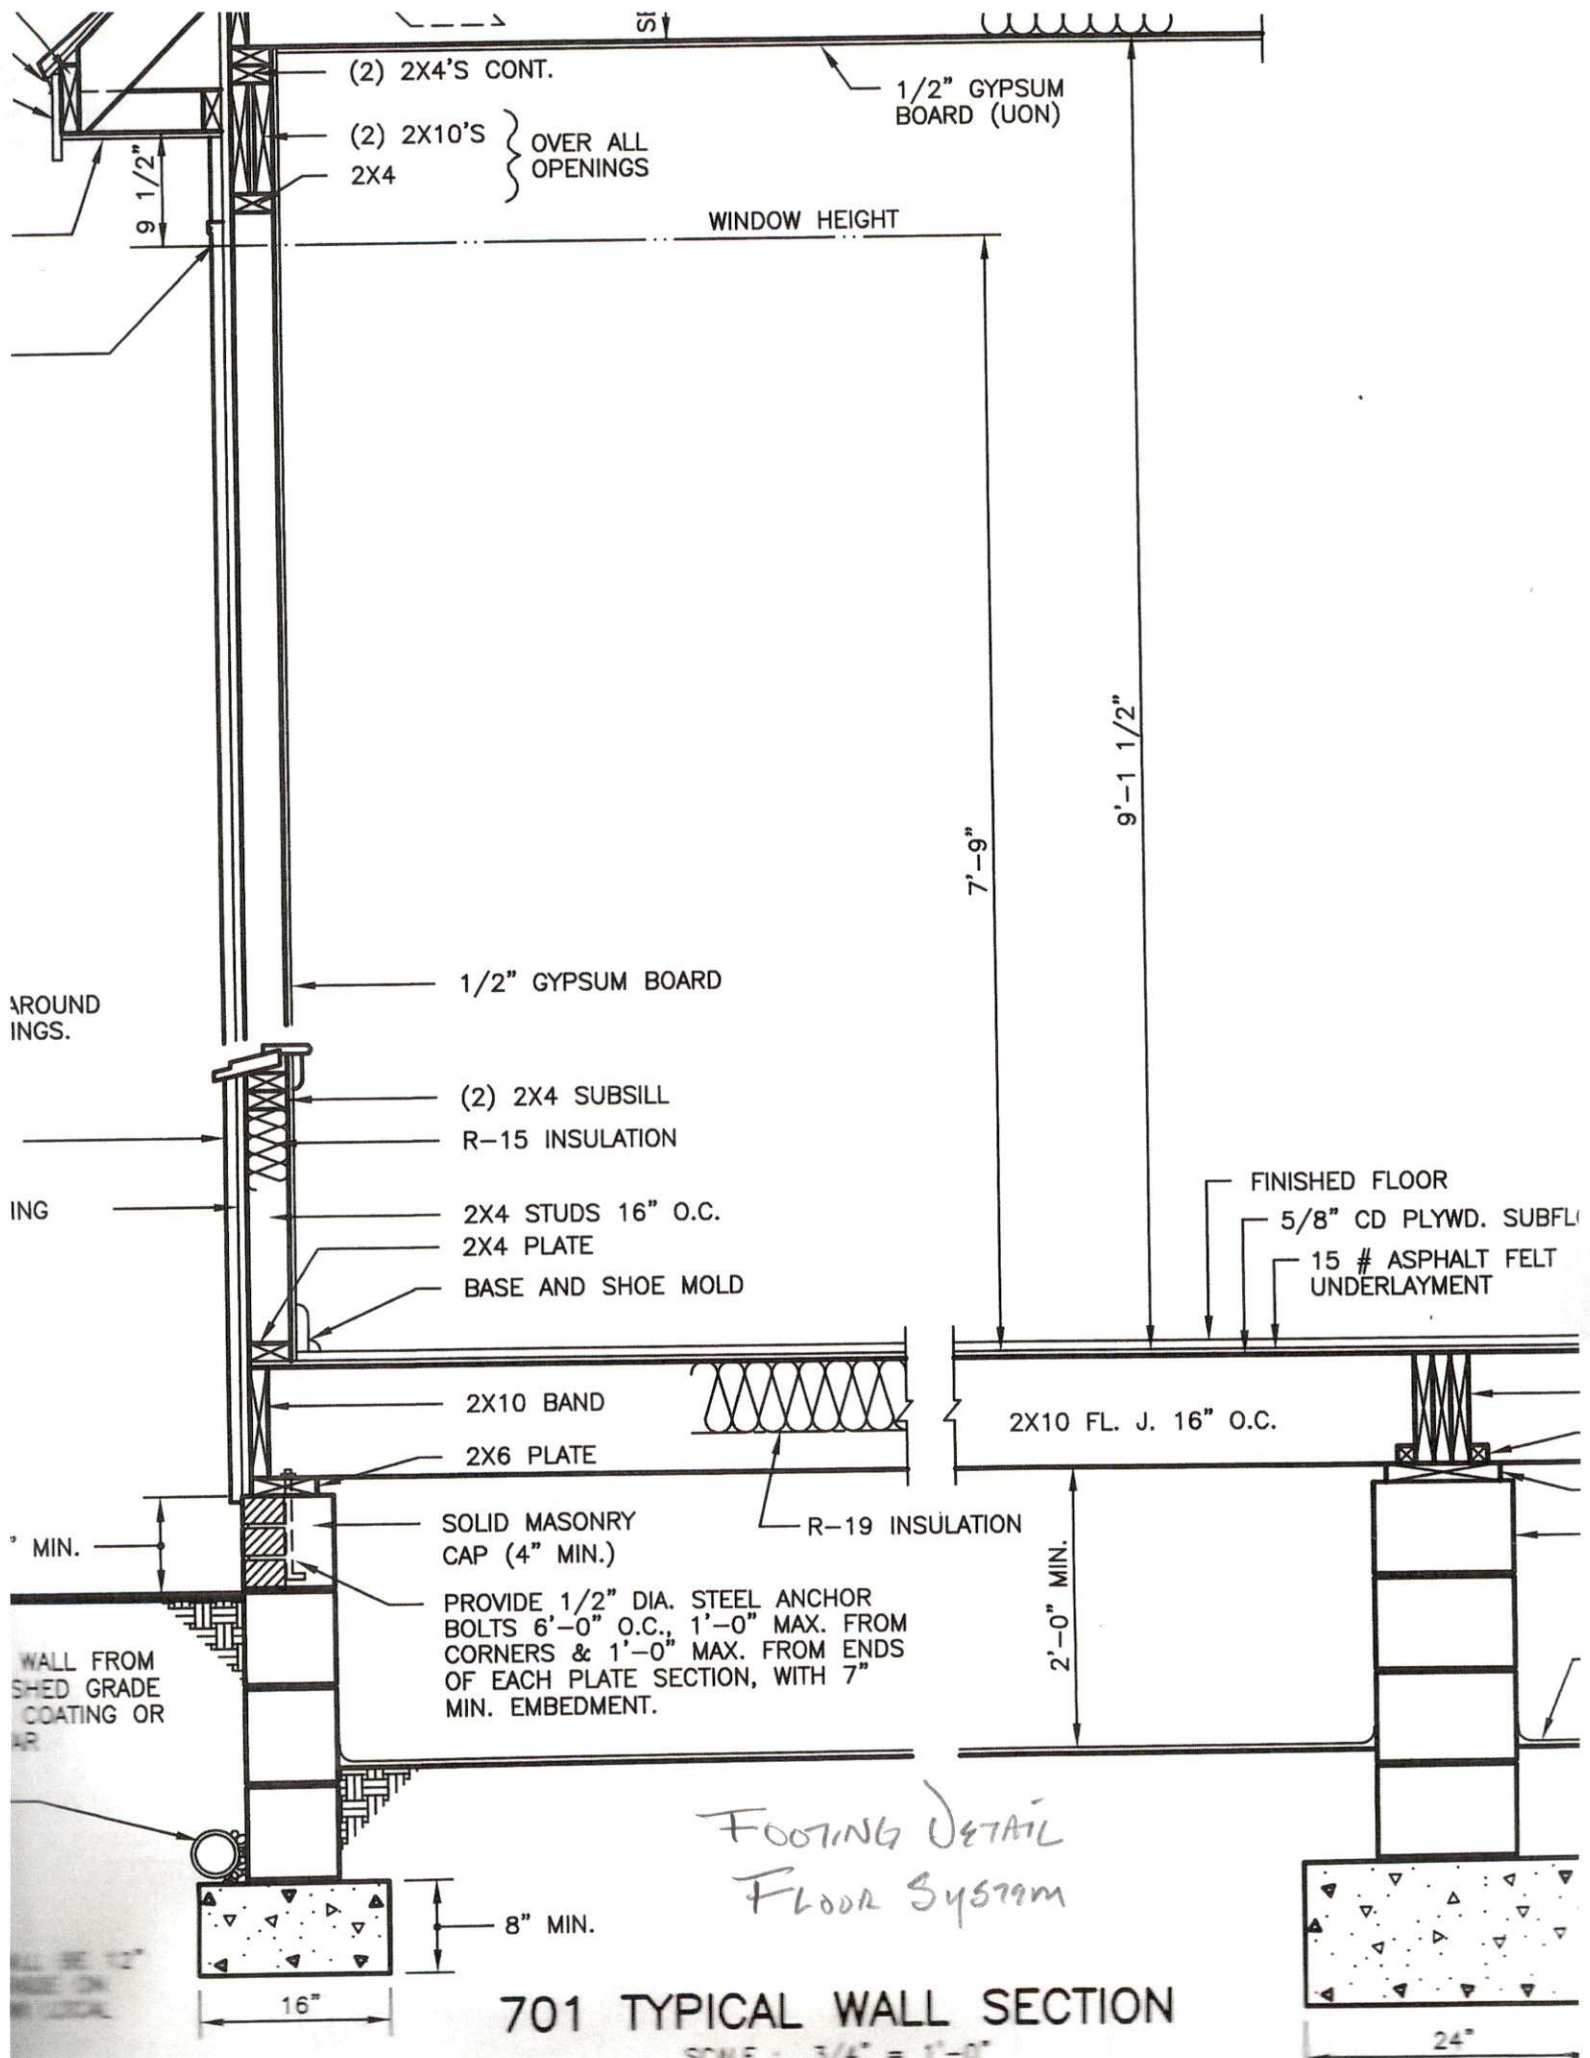

FOOTING DETAIL
 FLOOR SYSTEM

701 TYPICAL WALL SECTION

SCALE: 3/4" = 1'-0"

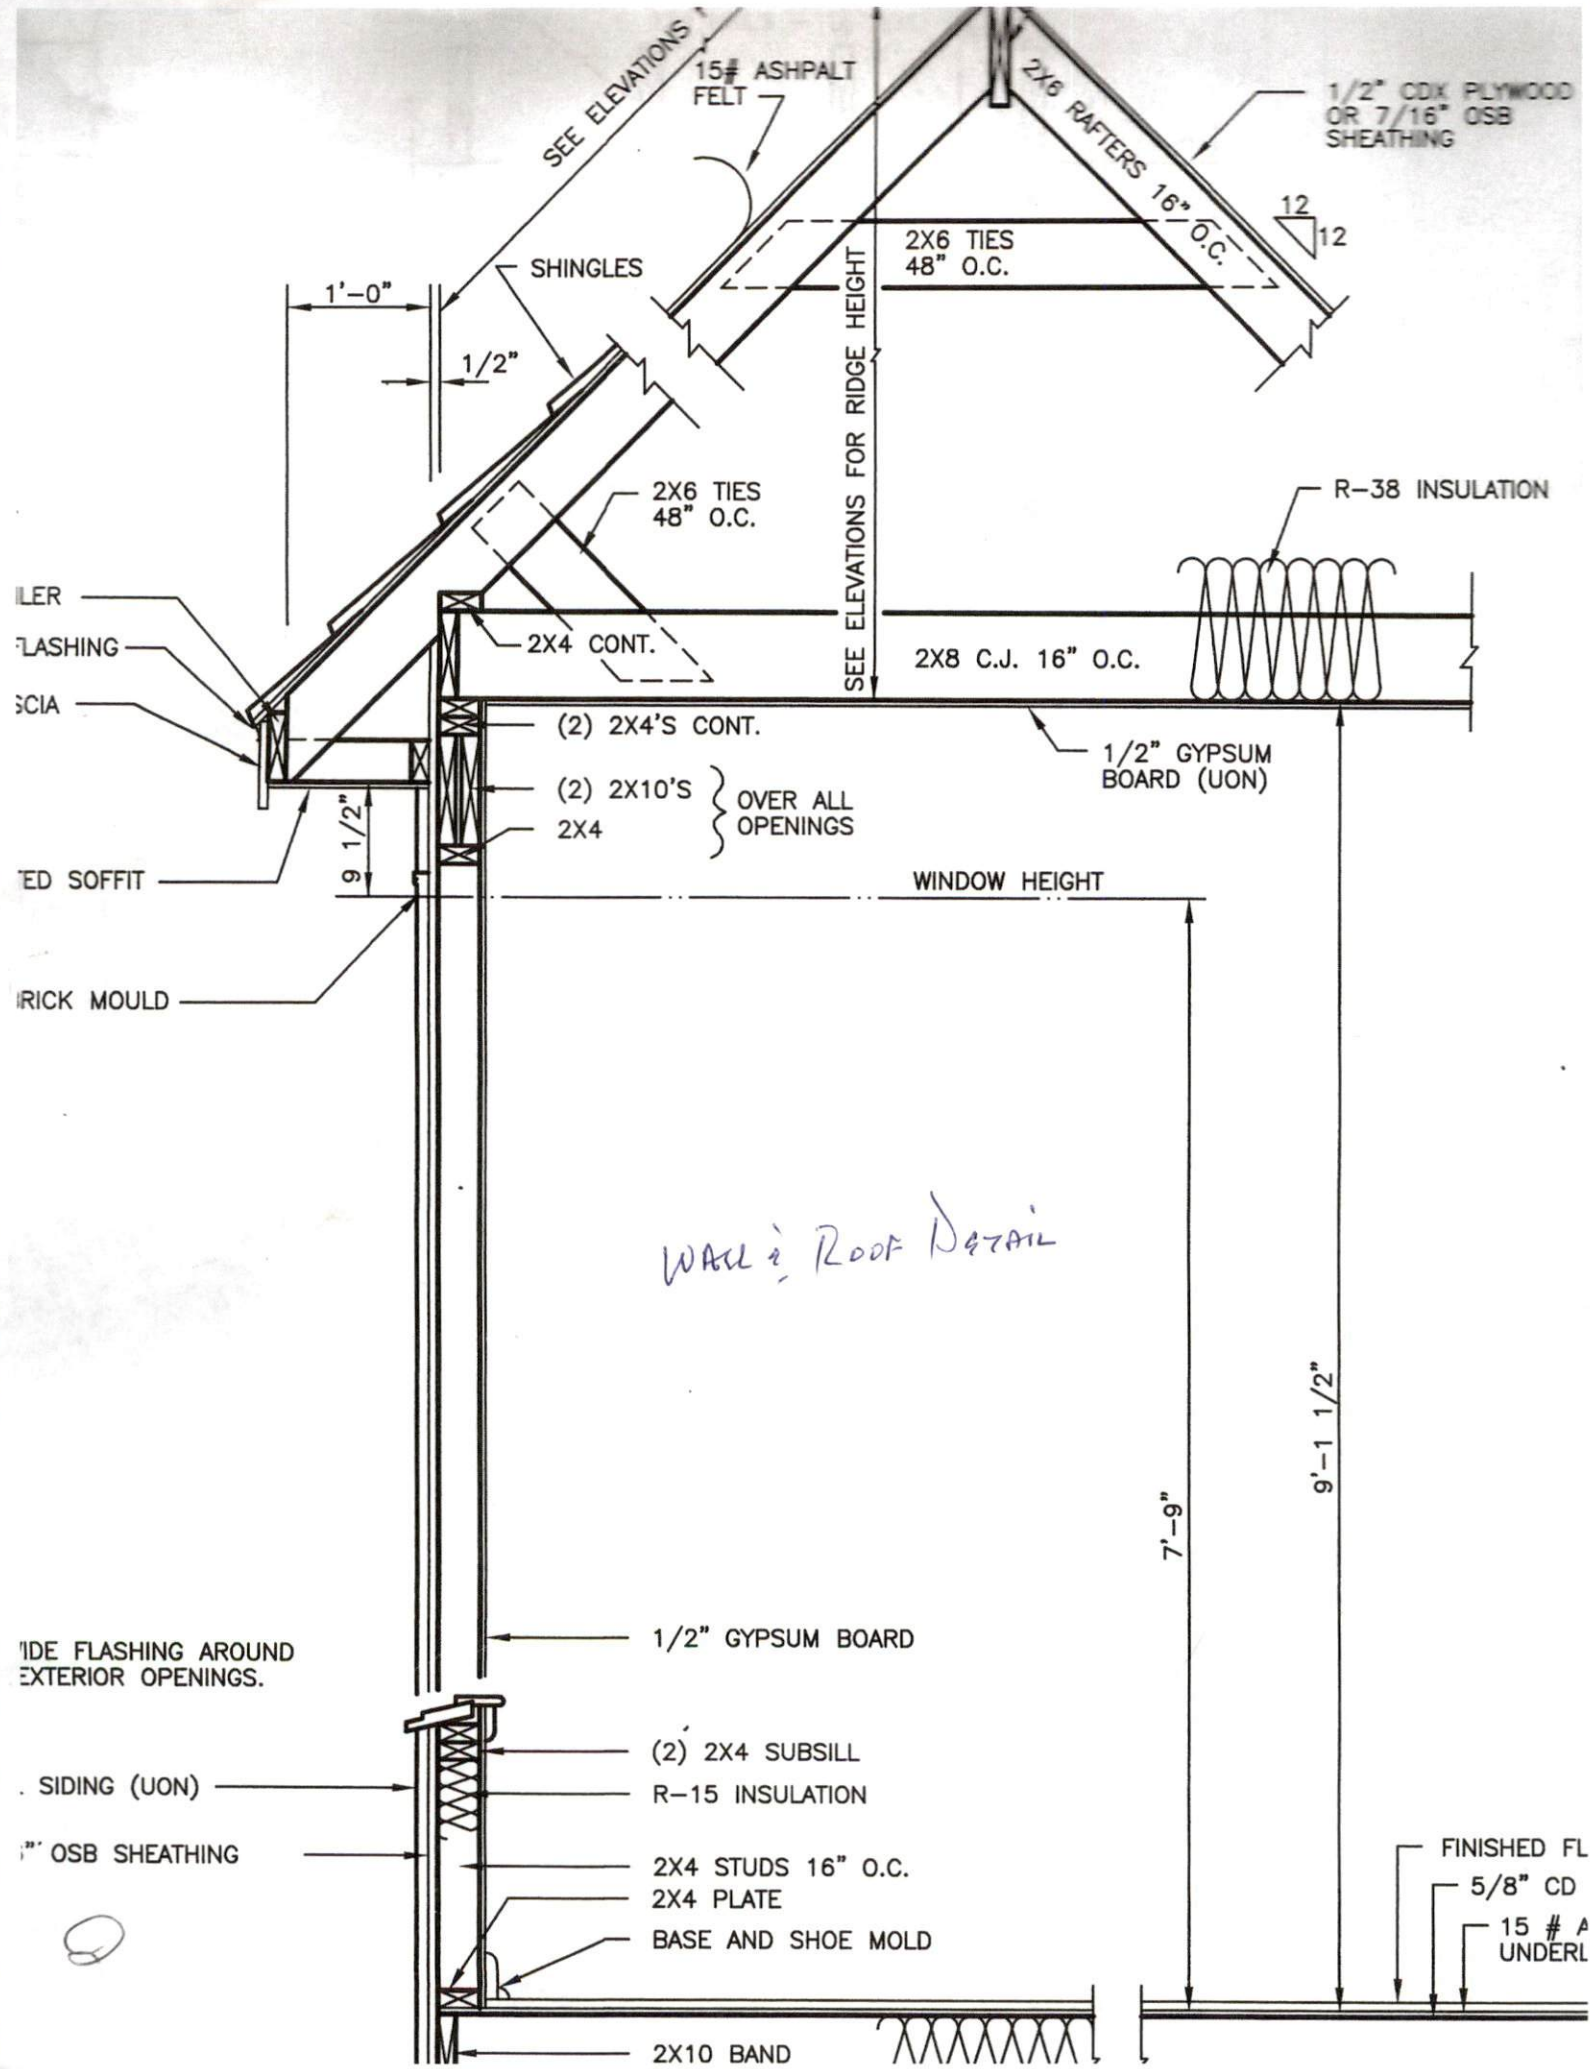

SEE ELEVATIONS

15# ASPHALT FELT

1/2" CDX PLYWOOD OR 7/16" OSB SHEATHING

2X6 RAFTERS 16" O.C.

2X6 TIES 48" O.C.

12
12

SHINGLES

1'-0"

1/2"

2X6 TIES 48" O.C.

R-38 INSULATION

FLASHER

FLASHING

SCIA

2X4 CONT.

2X8 C.J. 16" O.C.

(2) 2X4'S CONT.

1/2" GYPSUM BOARD (UON)

(2) 2X10'S } OVER ALL OPENINGS
2X4

FINISHED SOFFIT

9 1/2"

WINDOW HEIGHT

TRICK MOULD

Wall & Roof Detail

7'-9"

9'-1 1/2"

SIDE FLASHING AROUND EXTERIOR OPENINGS.

1/2" GYPSUM BOARD

SIDING (UON)

(2) 2X4 SUBSILL

R-15 INSULATION

1/2" OSB SHEATHING

2X4 STUDS 16" O.C.

2X4 PLATE

BASE AND SHOE MOLD

FINISHED FL

5/8" CD

15 # A UNDERL

2X10 BAND