

Client Name _____ Client Email _____ Client Phone _____ Client Signature _____

Copyright Statement

This plan always remains the copyright of designer & shall not be used other than for the project work intended without written authority. No part may be produced by any other exclusive right be exercised without permission legal enforcement will be taken on copyright infringement.

Disclaimer

This is not an official document, and may not comply with current laws or industry standards. You should make your own enquiries and seek independent advice from relevant industry professionals before acting or relying on the contents of this document.

ALL DIMENSIONS ARE IN FEET. DO NOT SCALE FROM PLANS.

Generated by

Tonya Tyler
tonya@parrotbaypoolsnc.com

Phone

Property Details

1467 Ponderosa Trl, Cameron, NC 28326, USA

APN: 9556-79-7558.000

K.W. M.W.

Sheet name

Site Plan

Lic no.

-

Design


Title: R32

Date Fri Jul 19 2024

Scale

1:200



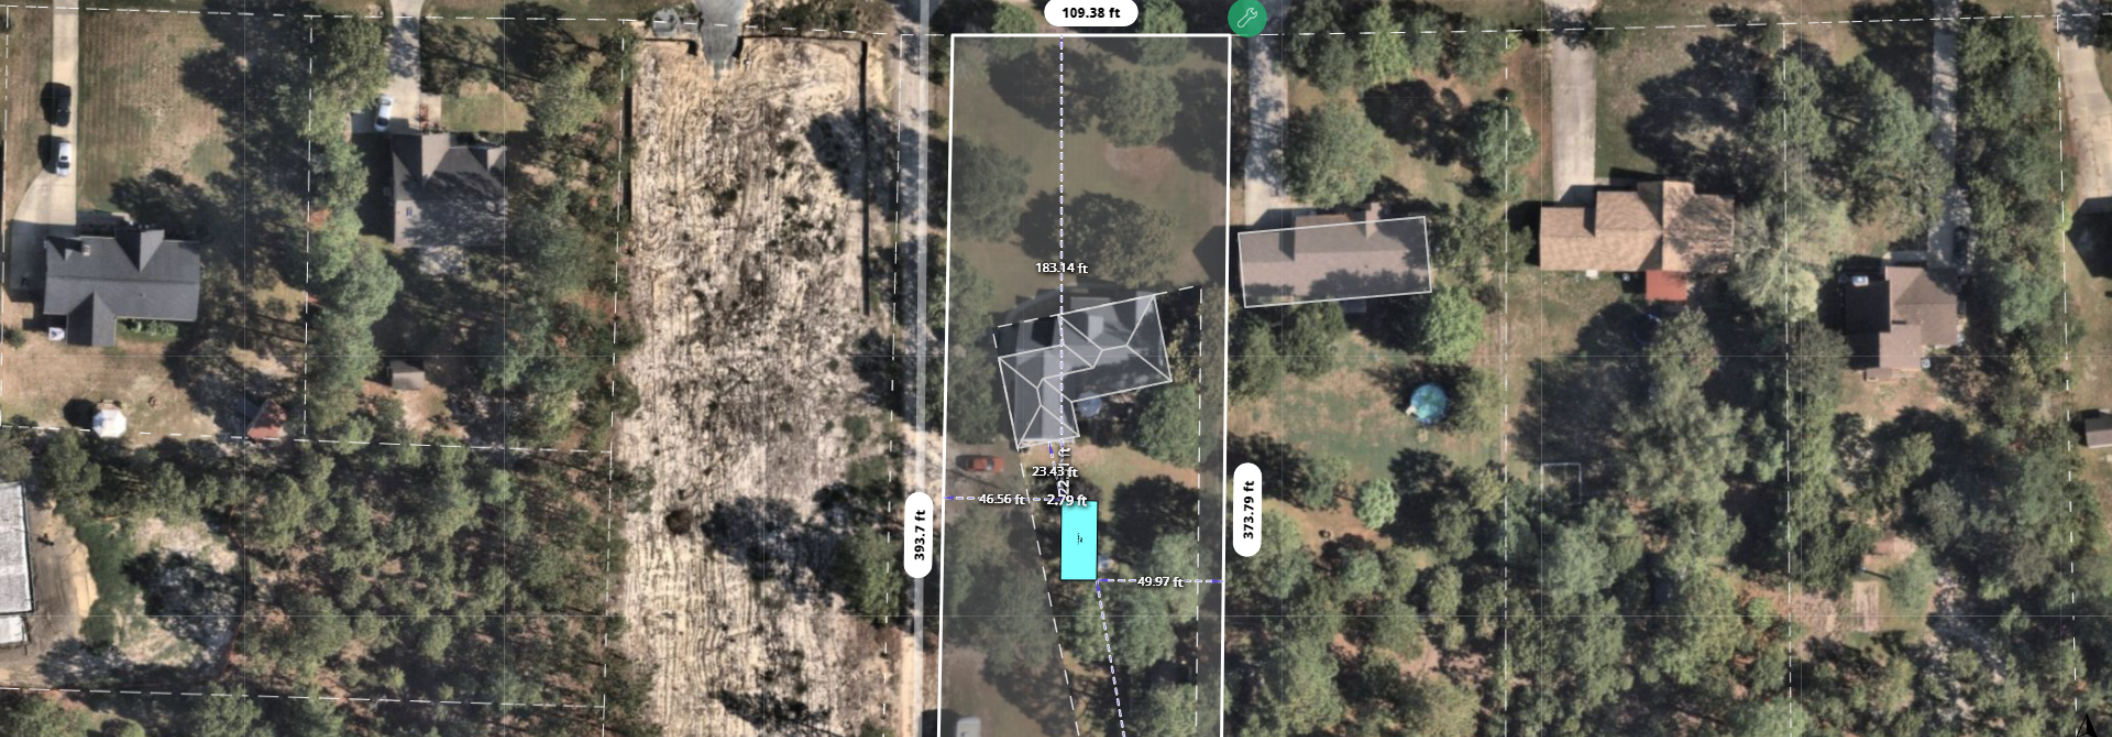

Client Name Client Email Client Phone Client Signature _____

Copyright Statement

This plan always remains the copyright of designer & shall not be used other than for the project work intended without written authority. No part may be produced by any other exclusive right be exercised without permission legal enforcement will be taken on copyright infringement.

Disclaimer

This is not an official document, and may not comply with current laws or industry standards. You should make your own enquiries and seek independent advice from relevant industry professionals before acting or relying on the contents of this document.

ALL DIMENSIONS ARE IN FEET. DO NOT SCALE FROM PLANS.



Generated by
 Tonya Tyler
 tonya@parrotbaypoolsnc.com

Phone

Sheet name
 Site Plan

Lic no.
 -

Property Details
 1467 Ponderosa Trl, Cameron, NC 28326, USA
 APN: 9556-79-7558.000

K.W. M.W.

Design
 Title: R32

Date Fri Jul 19 2024

Scale
 1:500