


OLD CORRAL AVENUE

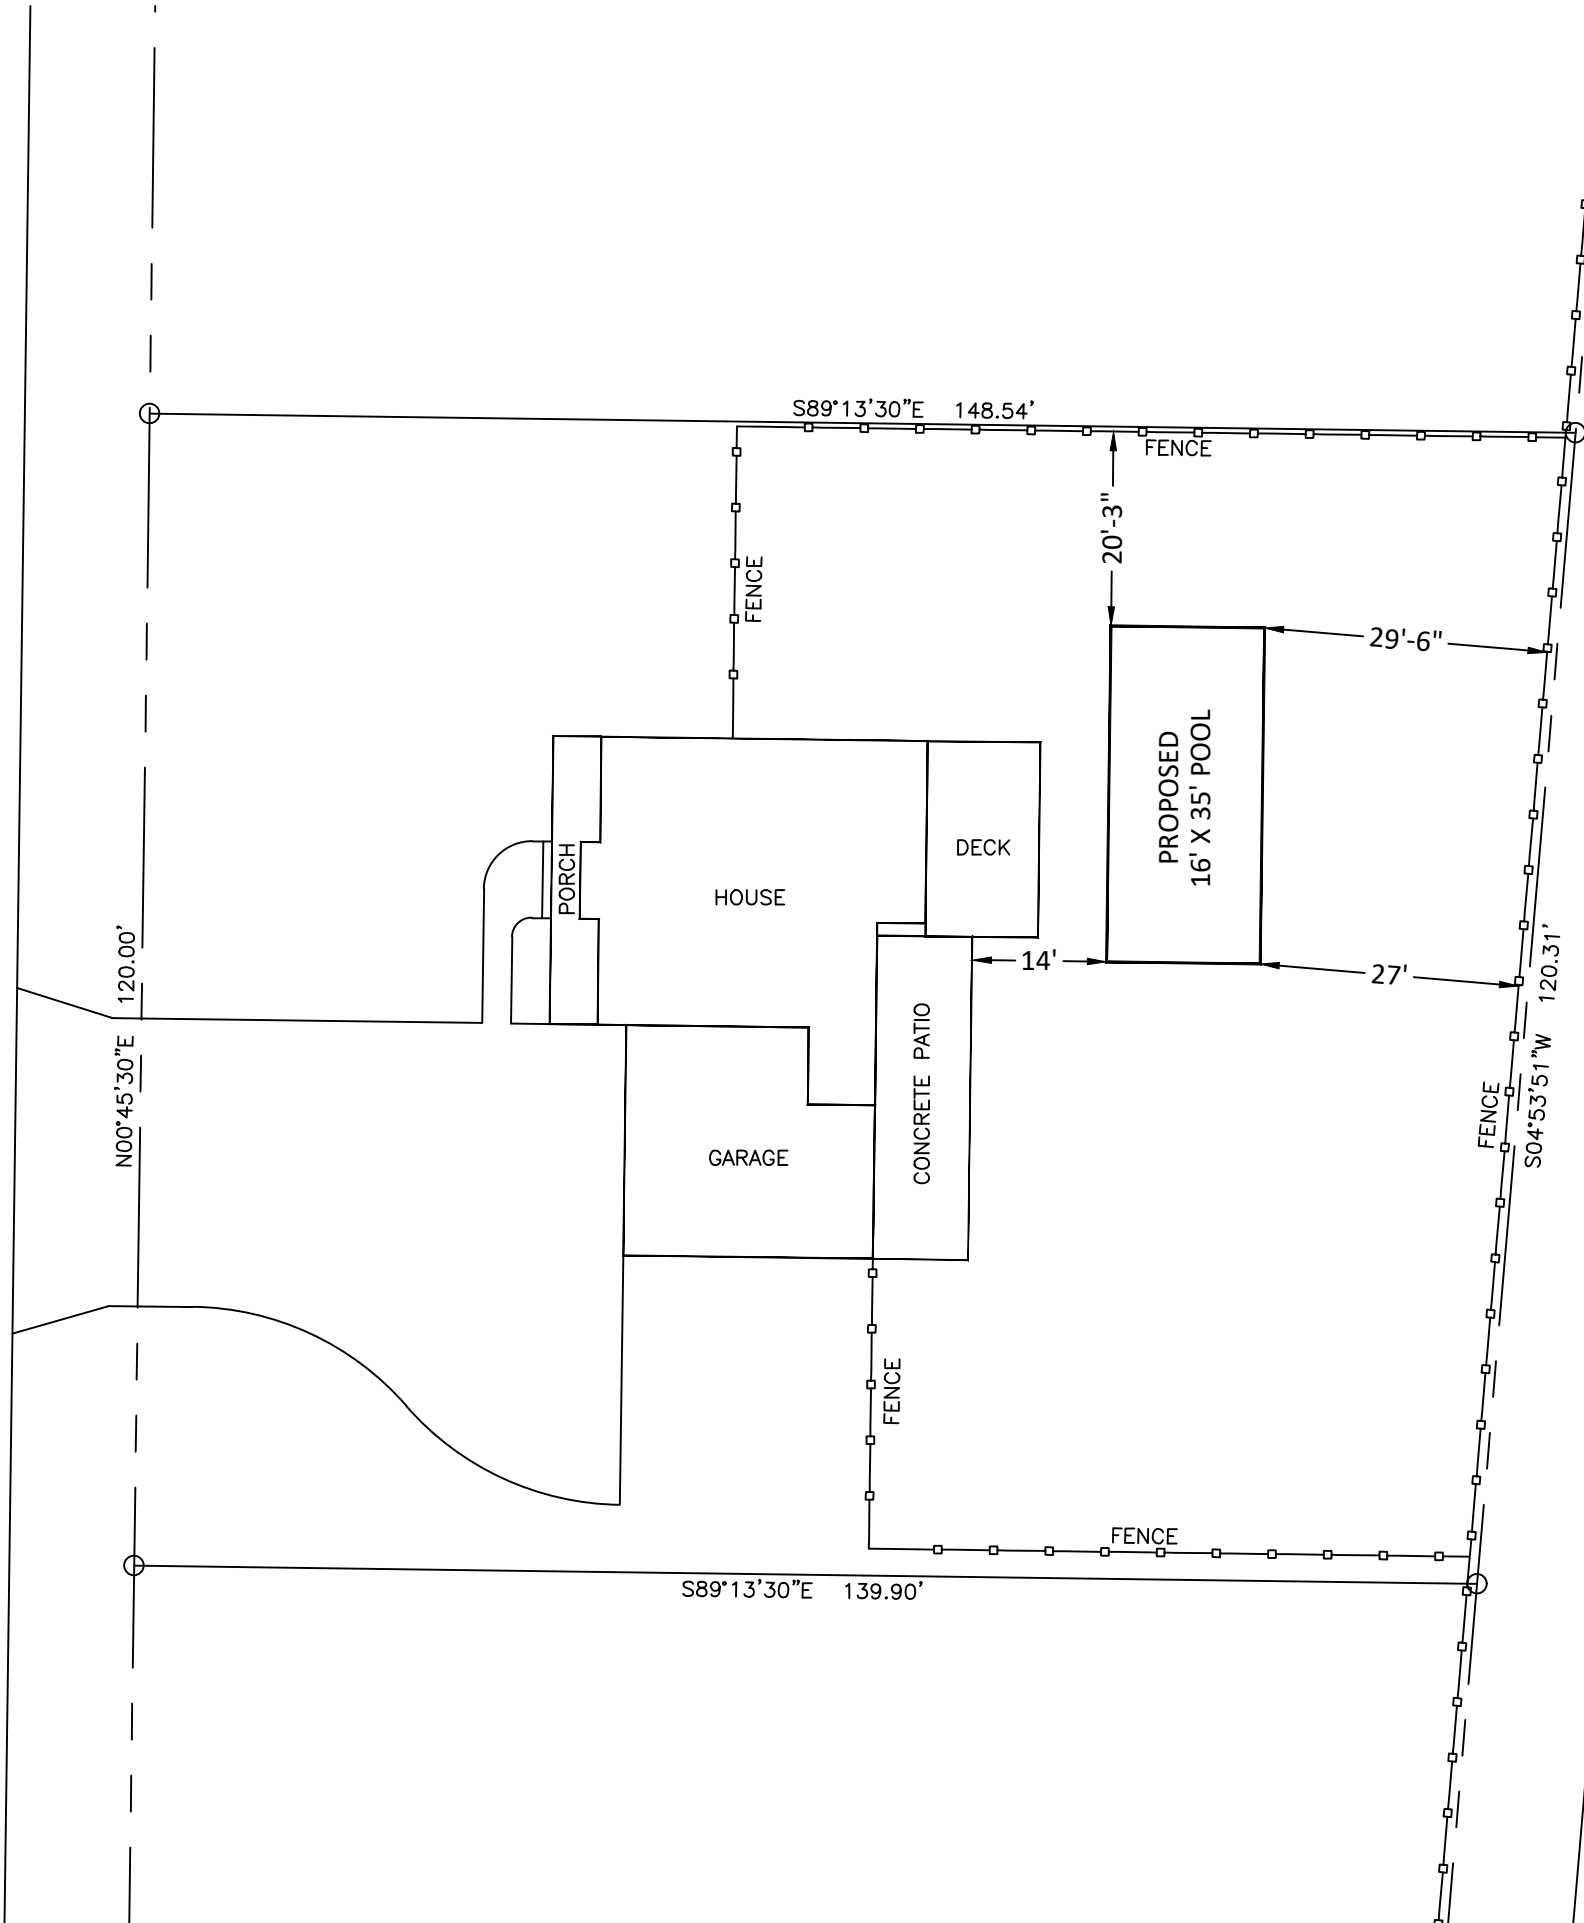

HOOVER ROAD

SITE PLAN
1" = 20'

06/28/2024

SHEET NO.
1 OF 1

PROPOSED POOL INSTALLATION
125 OLD CORRAL AVENUE
SANFORD, NC 27332

BACKYARD LEISURE POOLS & SPAS
3501 CAPITAL BLVD. #124
RALEIGH, NC 27604

PIN: 9577-89-3700.000
LOT 4, PERSIMMON HILL SUBD.
HARNETT COUNTY, NC