

BUILDER SHALL VERIFY ALL DIMENSIONS AND CONDITIONS AT TIME OF CONSTRUCTION.




ALL CONSTRUCTION SHALL CONFORM TO THE 2018 EDITION OF THE NC STATE BUILDING CODE.

CODES GOVERN OVER DRAWINGS.



DIMENSIONS GOVERN OVER SCALE.

VERIFY ALL MECHANICAL REQUIREMENTS BEFORE FRAMING.

YUNCANNON DESIGNS DOES NOT ASSUME LIABILITY FOR ANY DEVIATION OF OR CONSTRUCTION METHODS OF THESE PLANS.

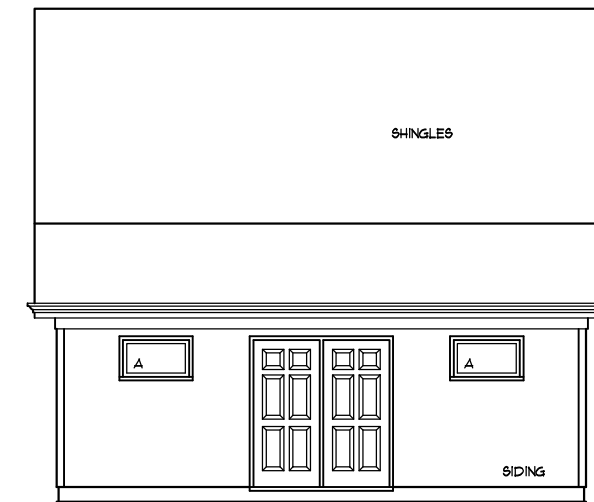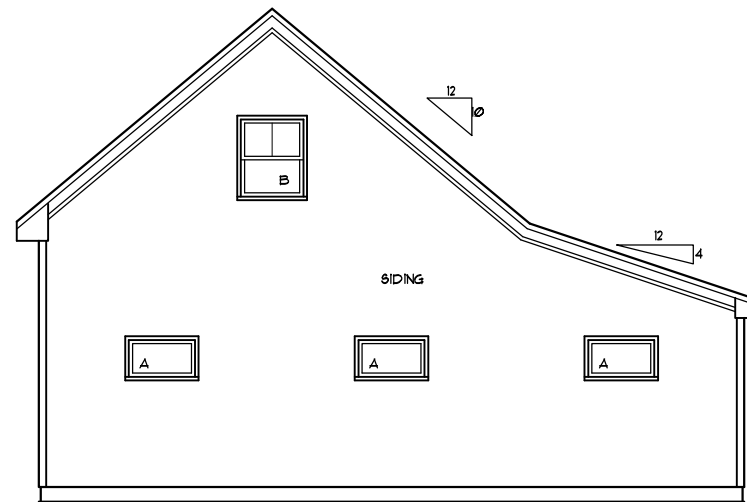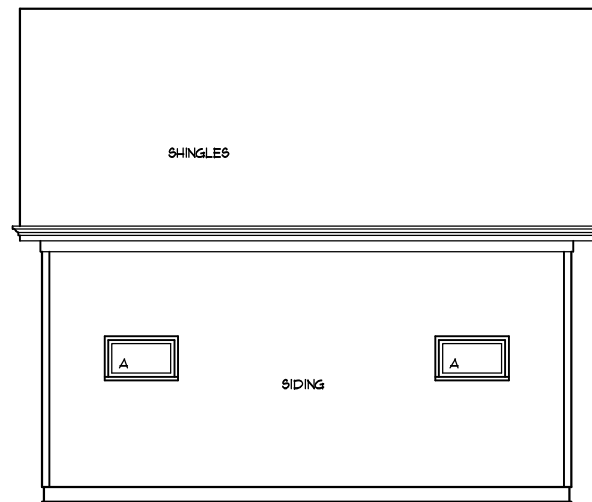

ELEVATIONS
SCALE: 1/4" = 1'-0"

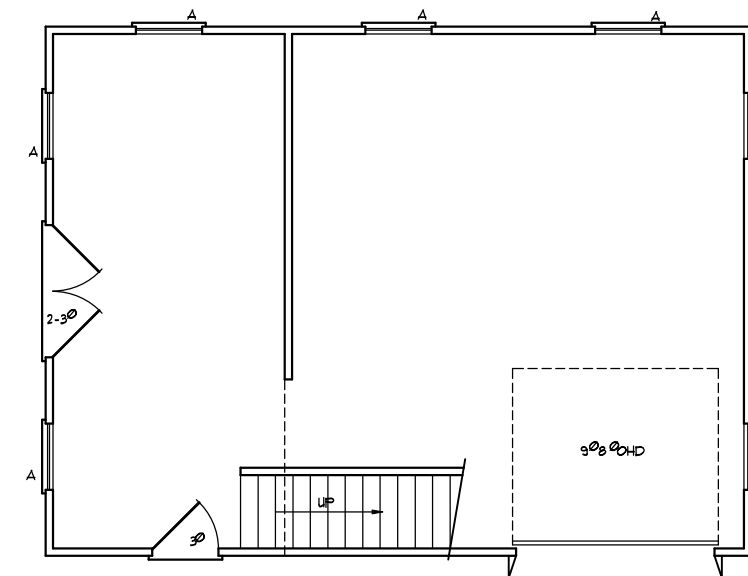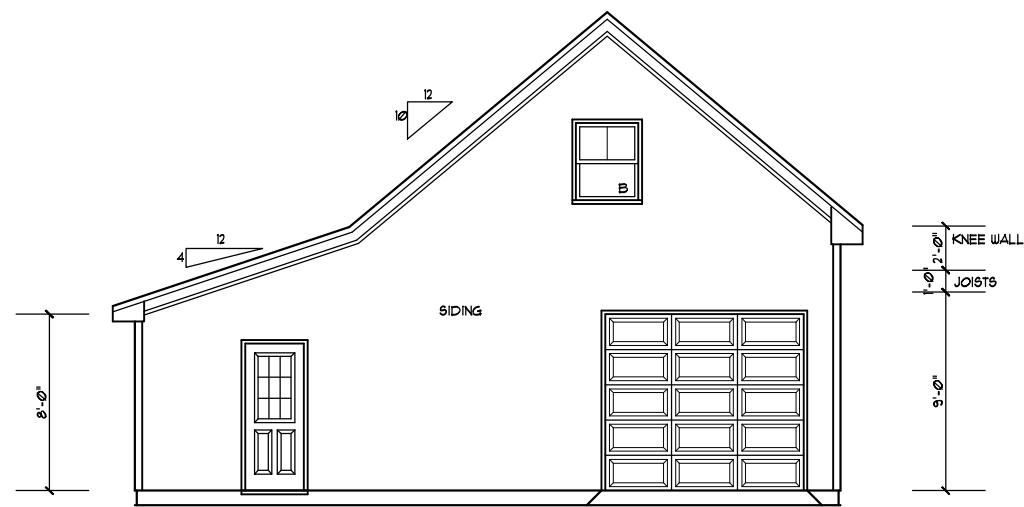

FLOOR PLAN
SCALE: 1/4" = 1'-0"

GARAGE AREA: 168 SQ. FT.

Rick & Jamicie Weber
Mamie Upchurch Road
Lillington, NC

YUNCANNON DESIGNS
CUSTOM HOME PLANS
FLOQUAY-VARINA, NC - (919) 421-1314

DRAWN BY: WRV
CHK'D BY: WRV
DATE: 04/24/24
REVISIONS:

SHEET
A-5

Plan No. 3480-20