
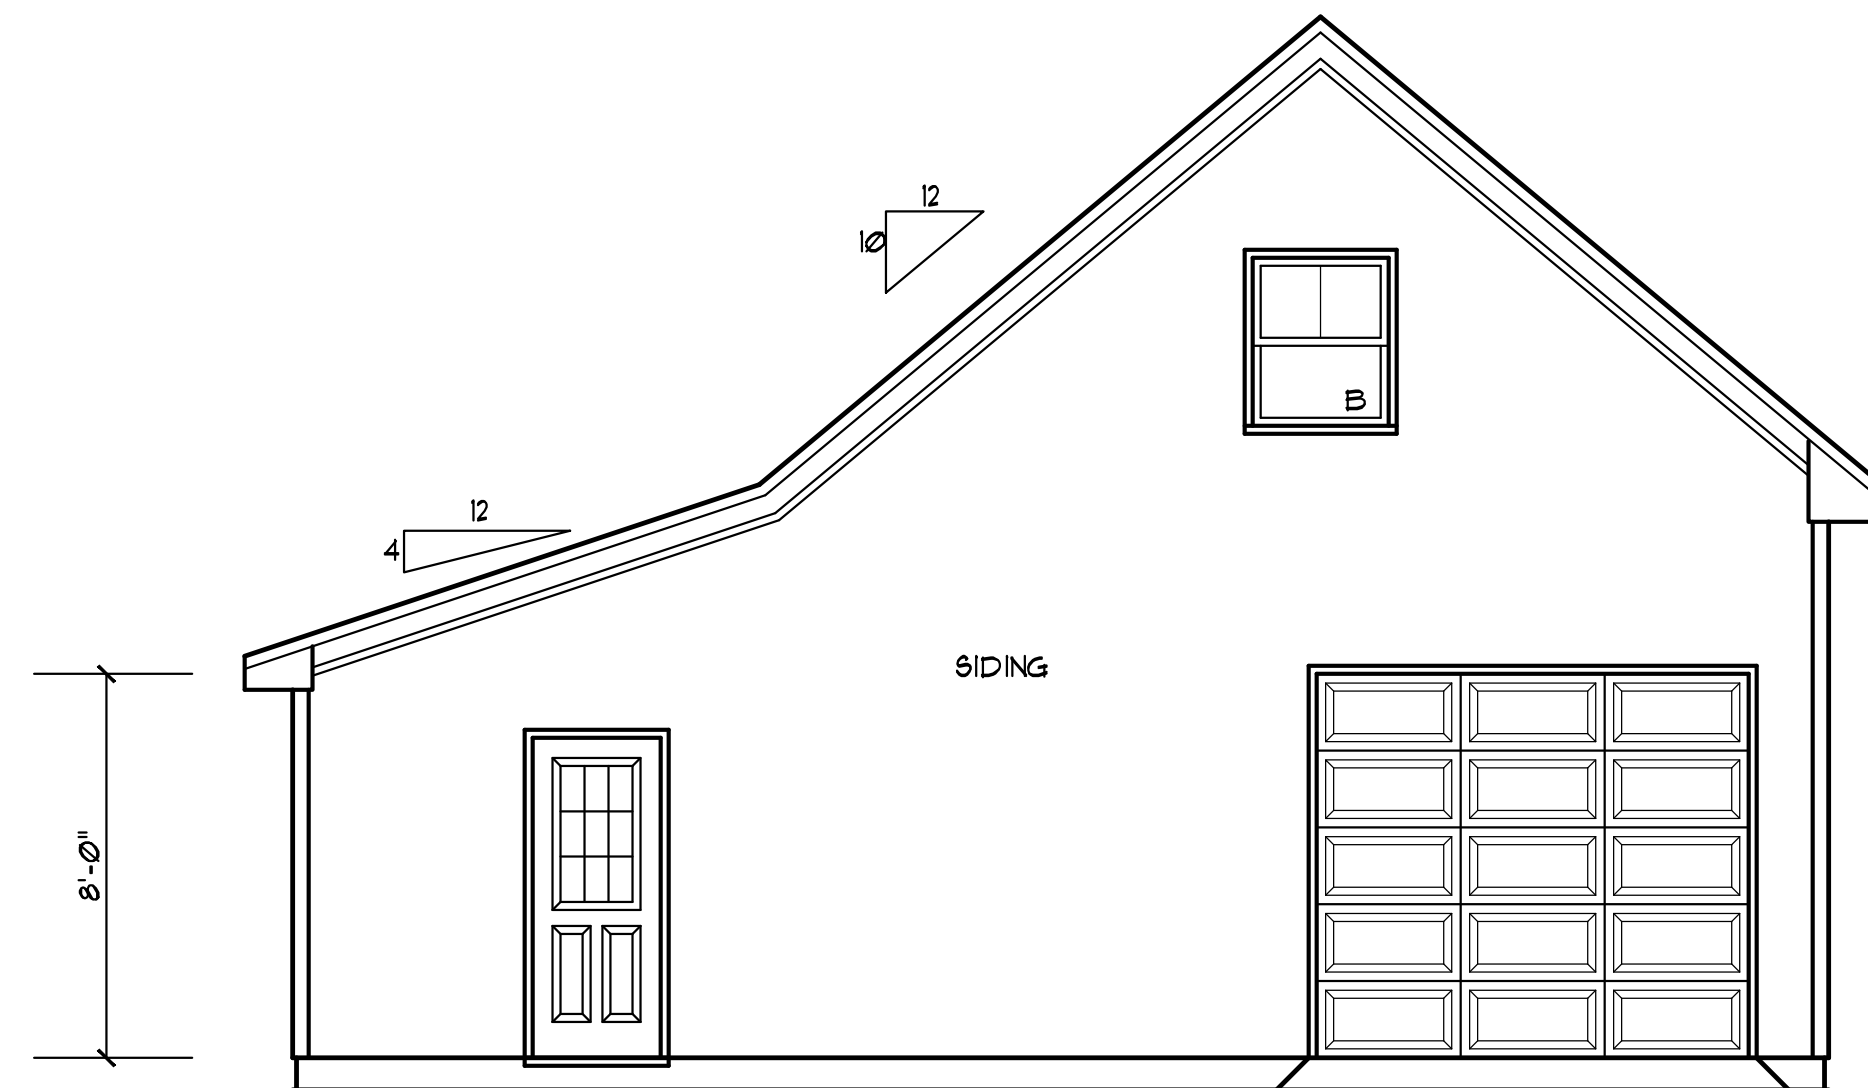
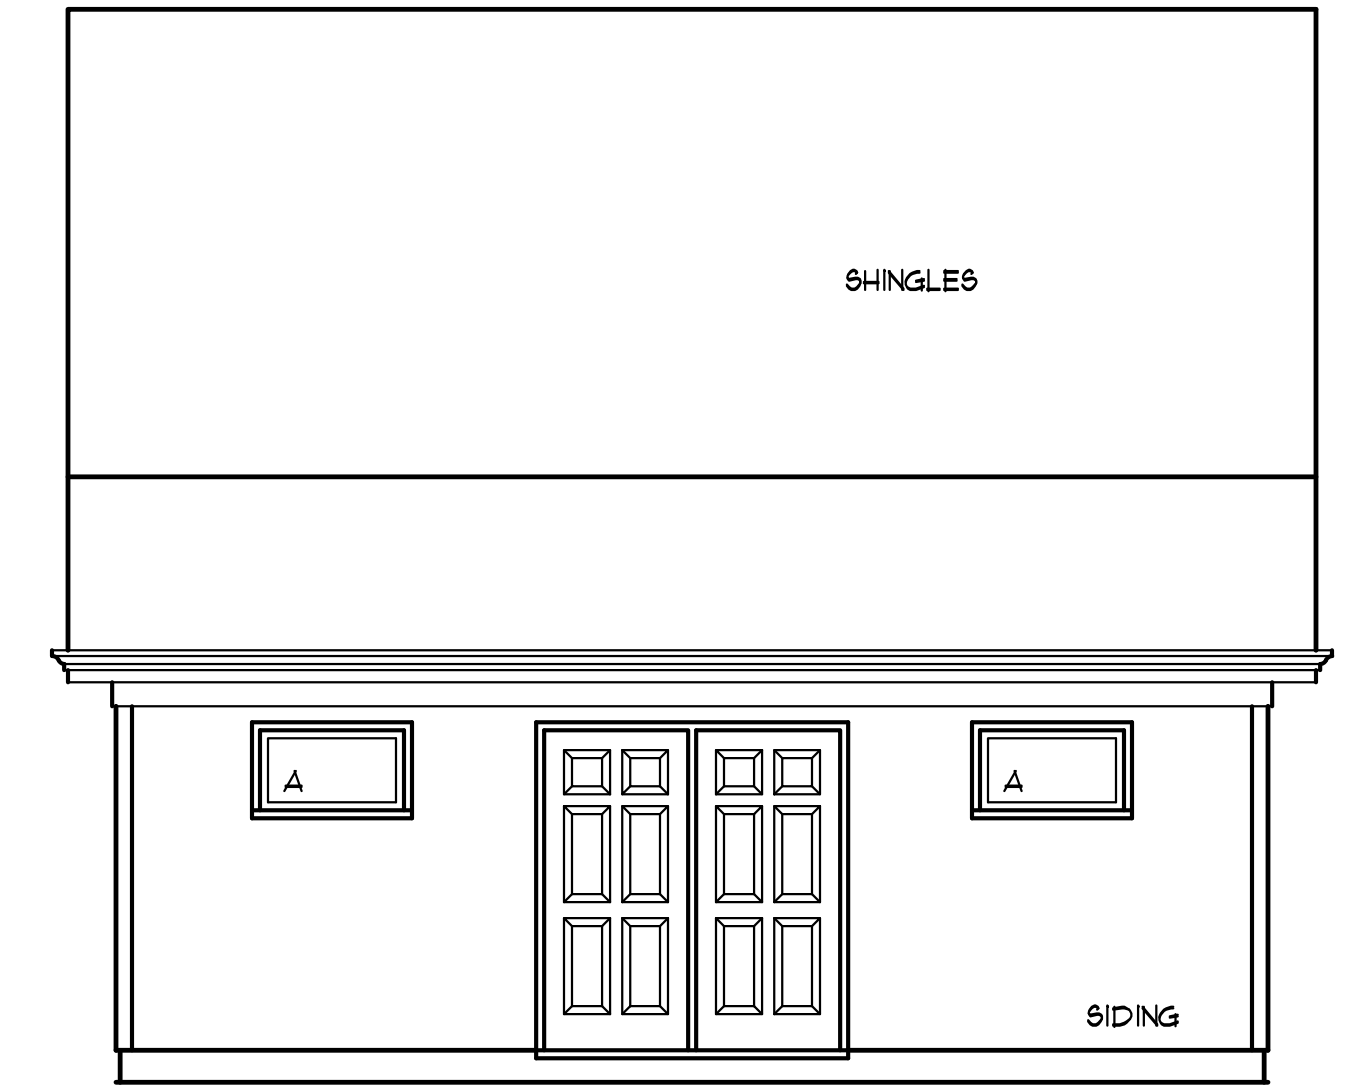
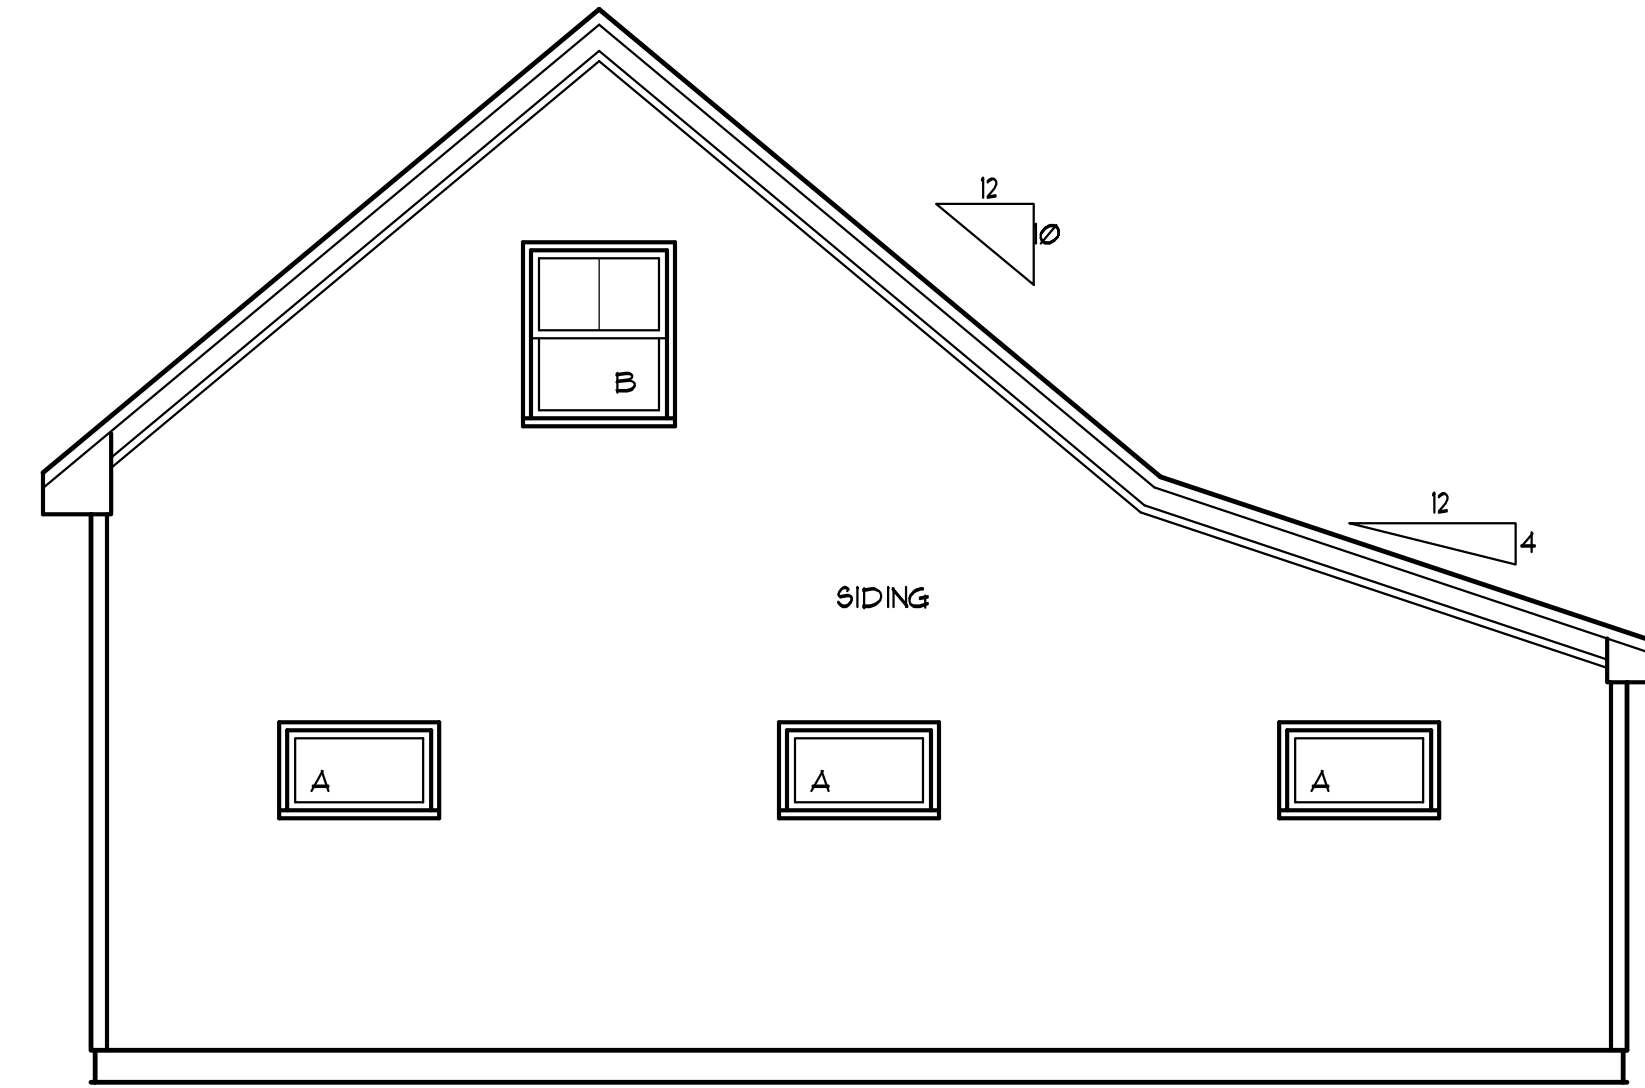


BUILDER SHALL VERIFY ALL DIMENSIONS AND CONDITIONS AT TIME OF CONSTRUCTION.



ALL CONSTRUCTION SHALL CONFORM TO THE 2018 EDITION OF THE NC STATE BUILDING CODE. CODES GOVERN OVER DRAWINGS. DIMENSIONS GOVERN OVER SCALE.

VERIFY ALL MECHANICAL REQUIREMENTS BEFORE FRAMING.


YUNCANNON DESIGNS DOES NOT ASSUME LIABILITY FOR ANY DEVIATION OF OR CONSTRUCTION METHODS OF THESE PLANS.

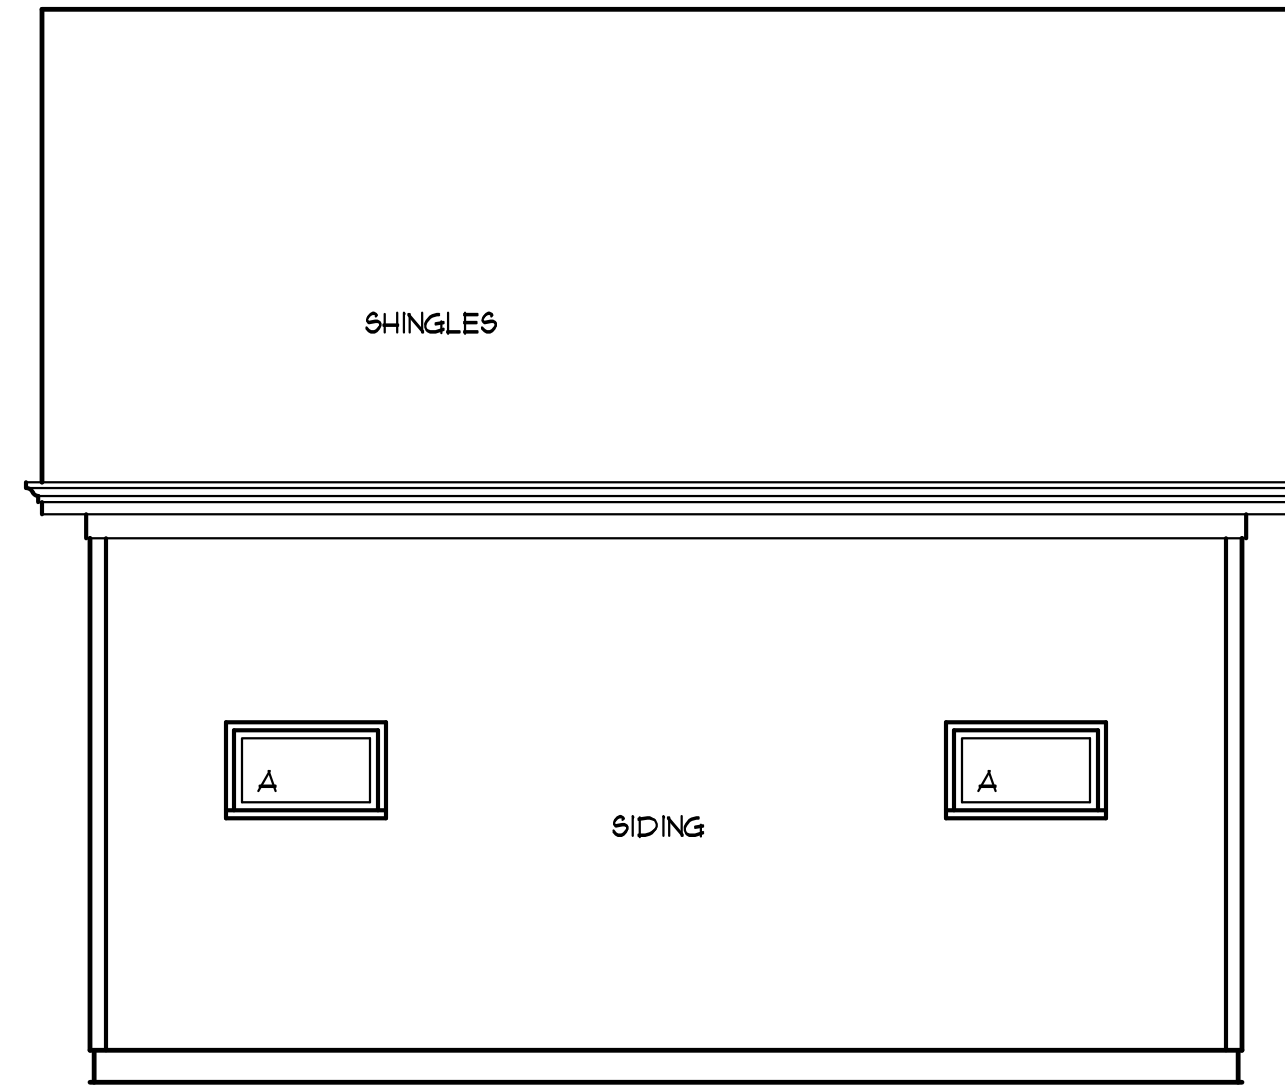

ELEVATIONS
SCALE: 1/4" = 1'-0"

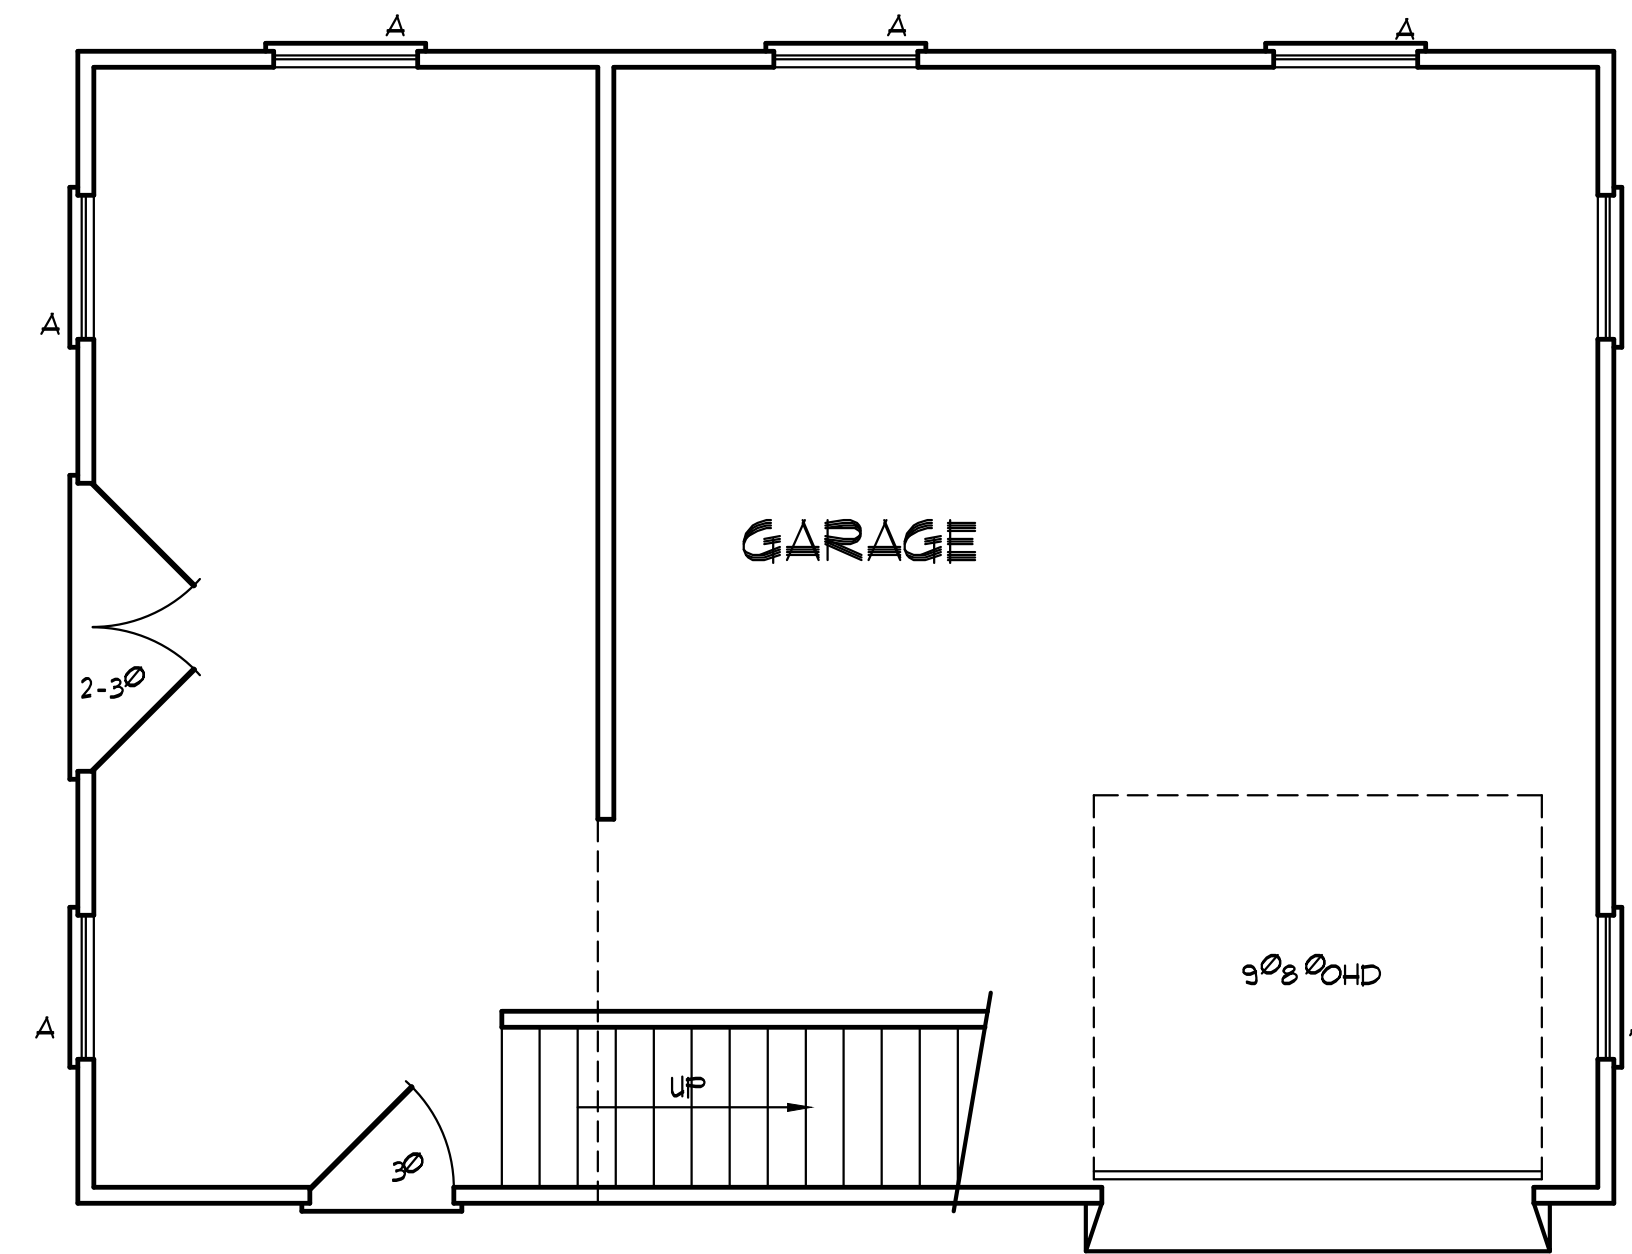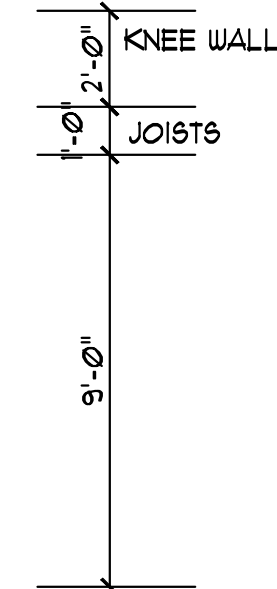

FLOOR PLAN
SCALE: 1/4" = 1'-0"
GARAGE AREA: 168 SQ. FT.

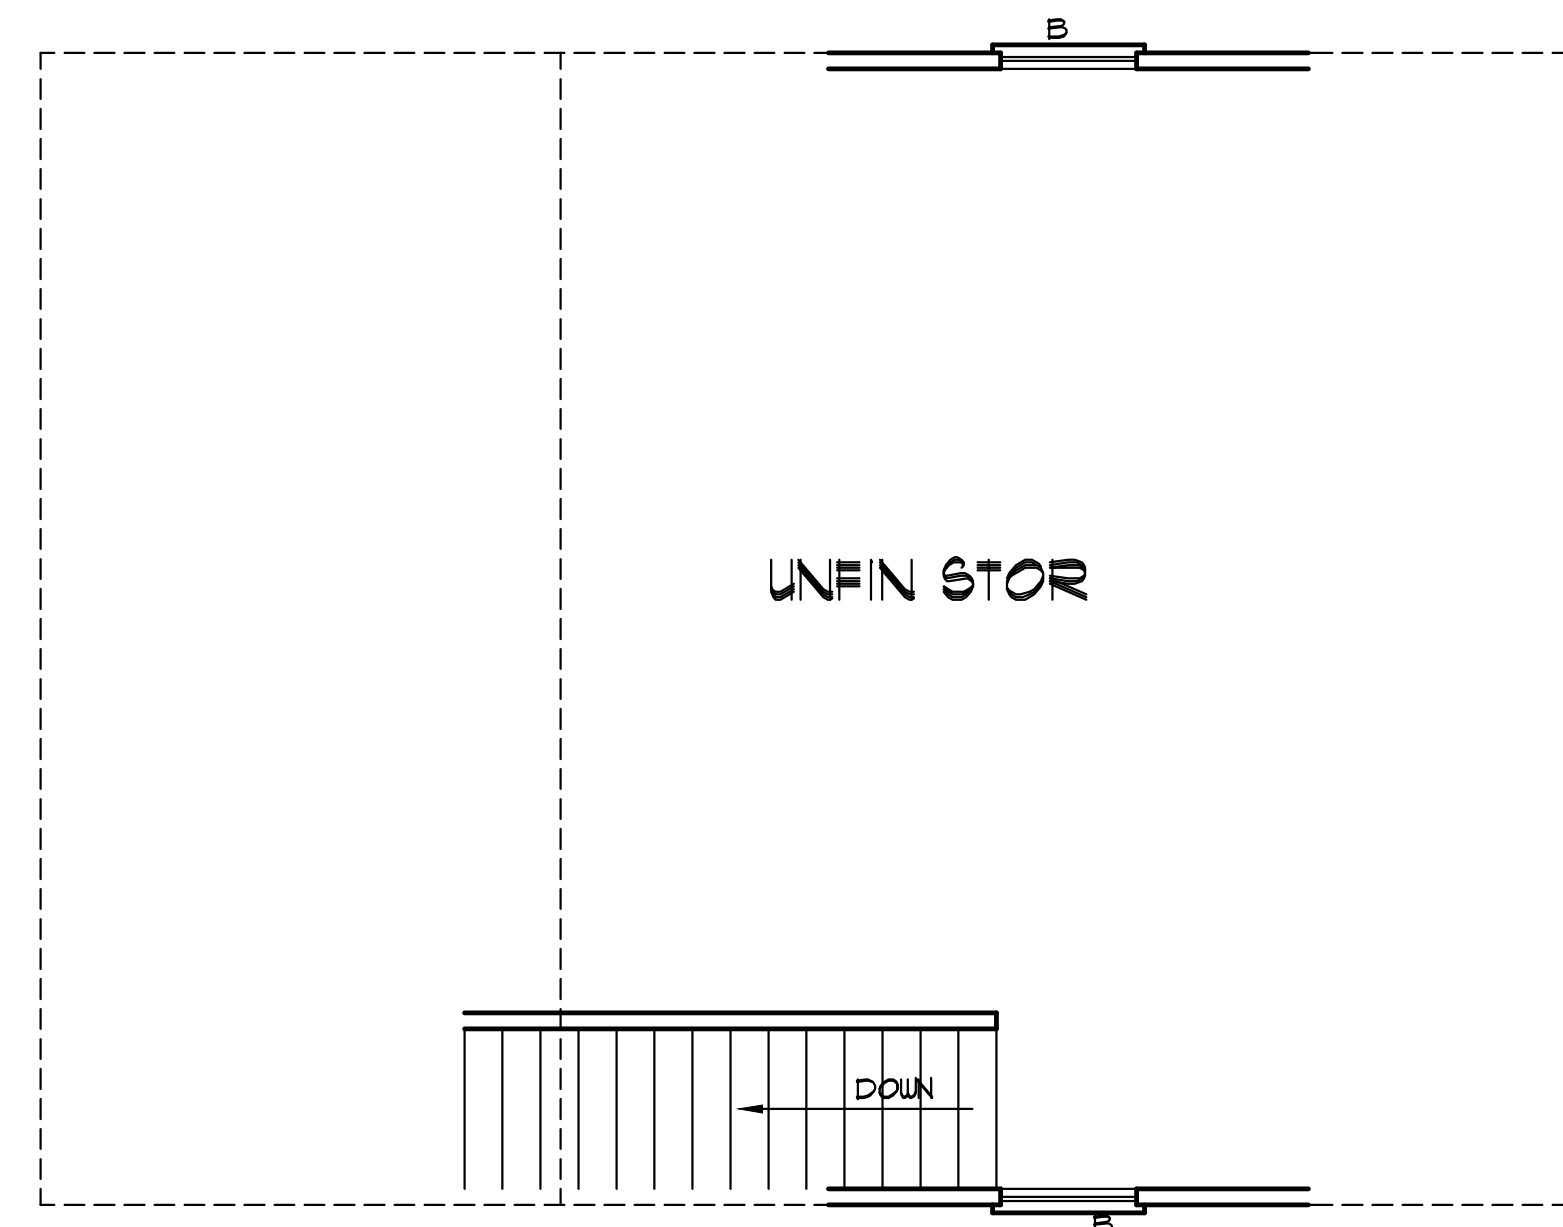

FLOOR PLAN
SCALE: 1/4" = 1'-0"

Rick & Jannice Weber
Mamie Upchurch Road
Lillington, NC

YUNCANNON DESIGNS
CUSTOM HOME PLANS
FISQUAT-VARINA, NC • (919) 421-1314

DRAWN BY : WRY
CHK'D BY : WRY
DATE : 04/24/24
REVISIONS :
09/09/24

SHEET
A-5

Plan No. 3480-20