


BEAM & POINT LOAD LEGEND	
	INTERIOR LOAD BEARING WALL
	ROOF RAFTER / TRUSS SUPPORT
	DOUBLE RAFTER / DOUBLE JOIST
	STRUCTURAL BEAM / GIRDER
	WINDOW / DOOR HEADER
	POINT LOAD TRANSFER
	POINT LOAD FROM ABOVE BEARING ON BEAM / GIRDER

MAT CLT ONLY: ALL FOOTINGS TO HAVE CONTINUOUS (2) #4 REBAR.

SEE FULL PLAN FOR ADDITIONAL INFORMATION

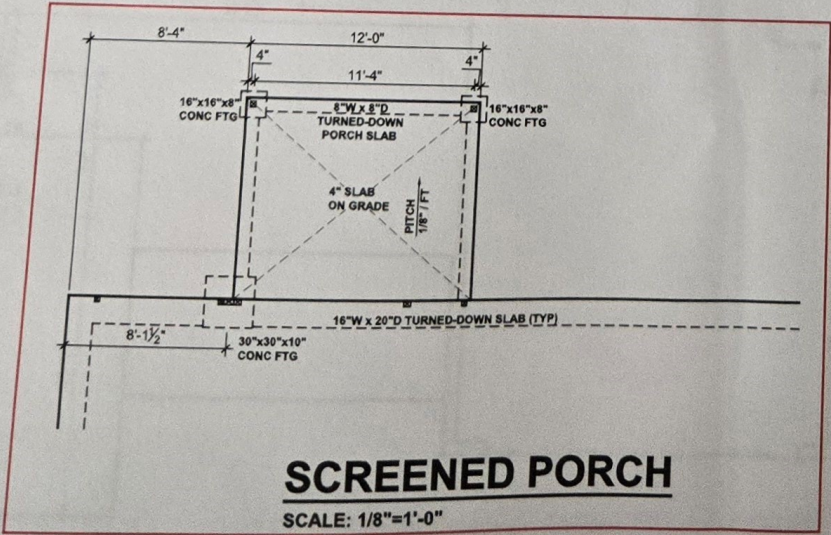


SCREENED PORCH
SCALE: 1/8"=1'-0"

**SLAB FOUNDATION PLAN
OPTIONS - FRENCH COUNTRY**
SCALE: 1/8"=1'-0"



CLIENT: **MATTAMY HOMES**
PROJECT: **CLEARWATER - RH**

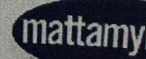

PROJECT NO.: **2390087**

DATE: **06/07/2023** DRAWN BY:

PLAN OPTION:
SLAB FOUNDATION

S.11