



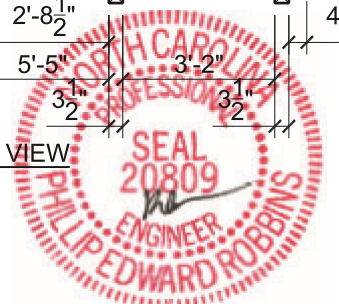
PLAN VIEW

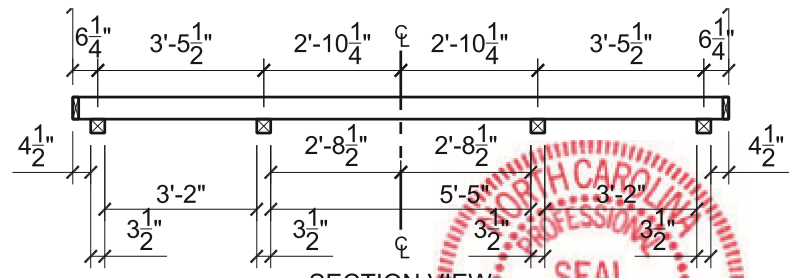

SECTION VIEW

NOTES:
 THIS DESIGN MEETS INTERNATIONAL CODE COUNCIL REQUIREMENTS FOR 125 MPH WIND SPEED (MAXIMUM) AND SEISMIC ZONE D.

 Sheds Direct	BUILDING SERIES: SEE TYPICAL WALL SECTION	SIZE: 14X36
	SHEET NAME: FOUNDATION AND ANCHORING LAYOUT	SCALE: 1/4" = 1'-0"
	P.E. ROBBINS, P.E. 1777 STATE ROUTE 167 VICTORIA, IL 61485 PHONE: (309) 879-3258	DRAWN BY: DOUG GAITHER
		DATE DRAWN: 08.05.19



08/05/2019
 PER191764