

FOUNDATION PLAN
SCALE: 1/4"=1'-0"

186 BENARD ST.
SPRINGLAKE, NC




ANGIER, NC
919-369-7181

DRAWN BY:
D.V.O.

DATE:
1/30/25

PAGE NO

1
OF
1

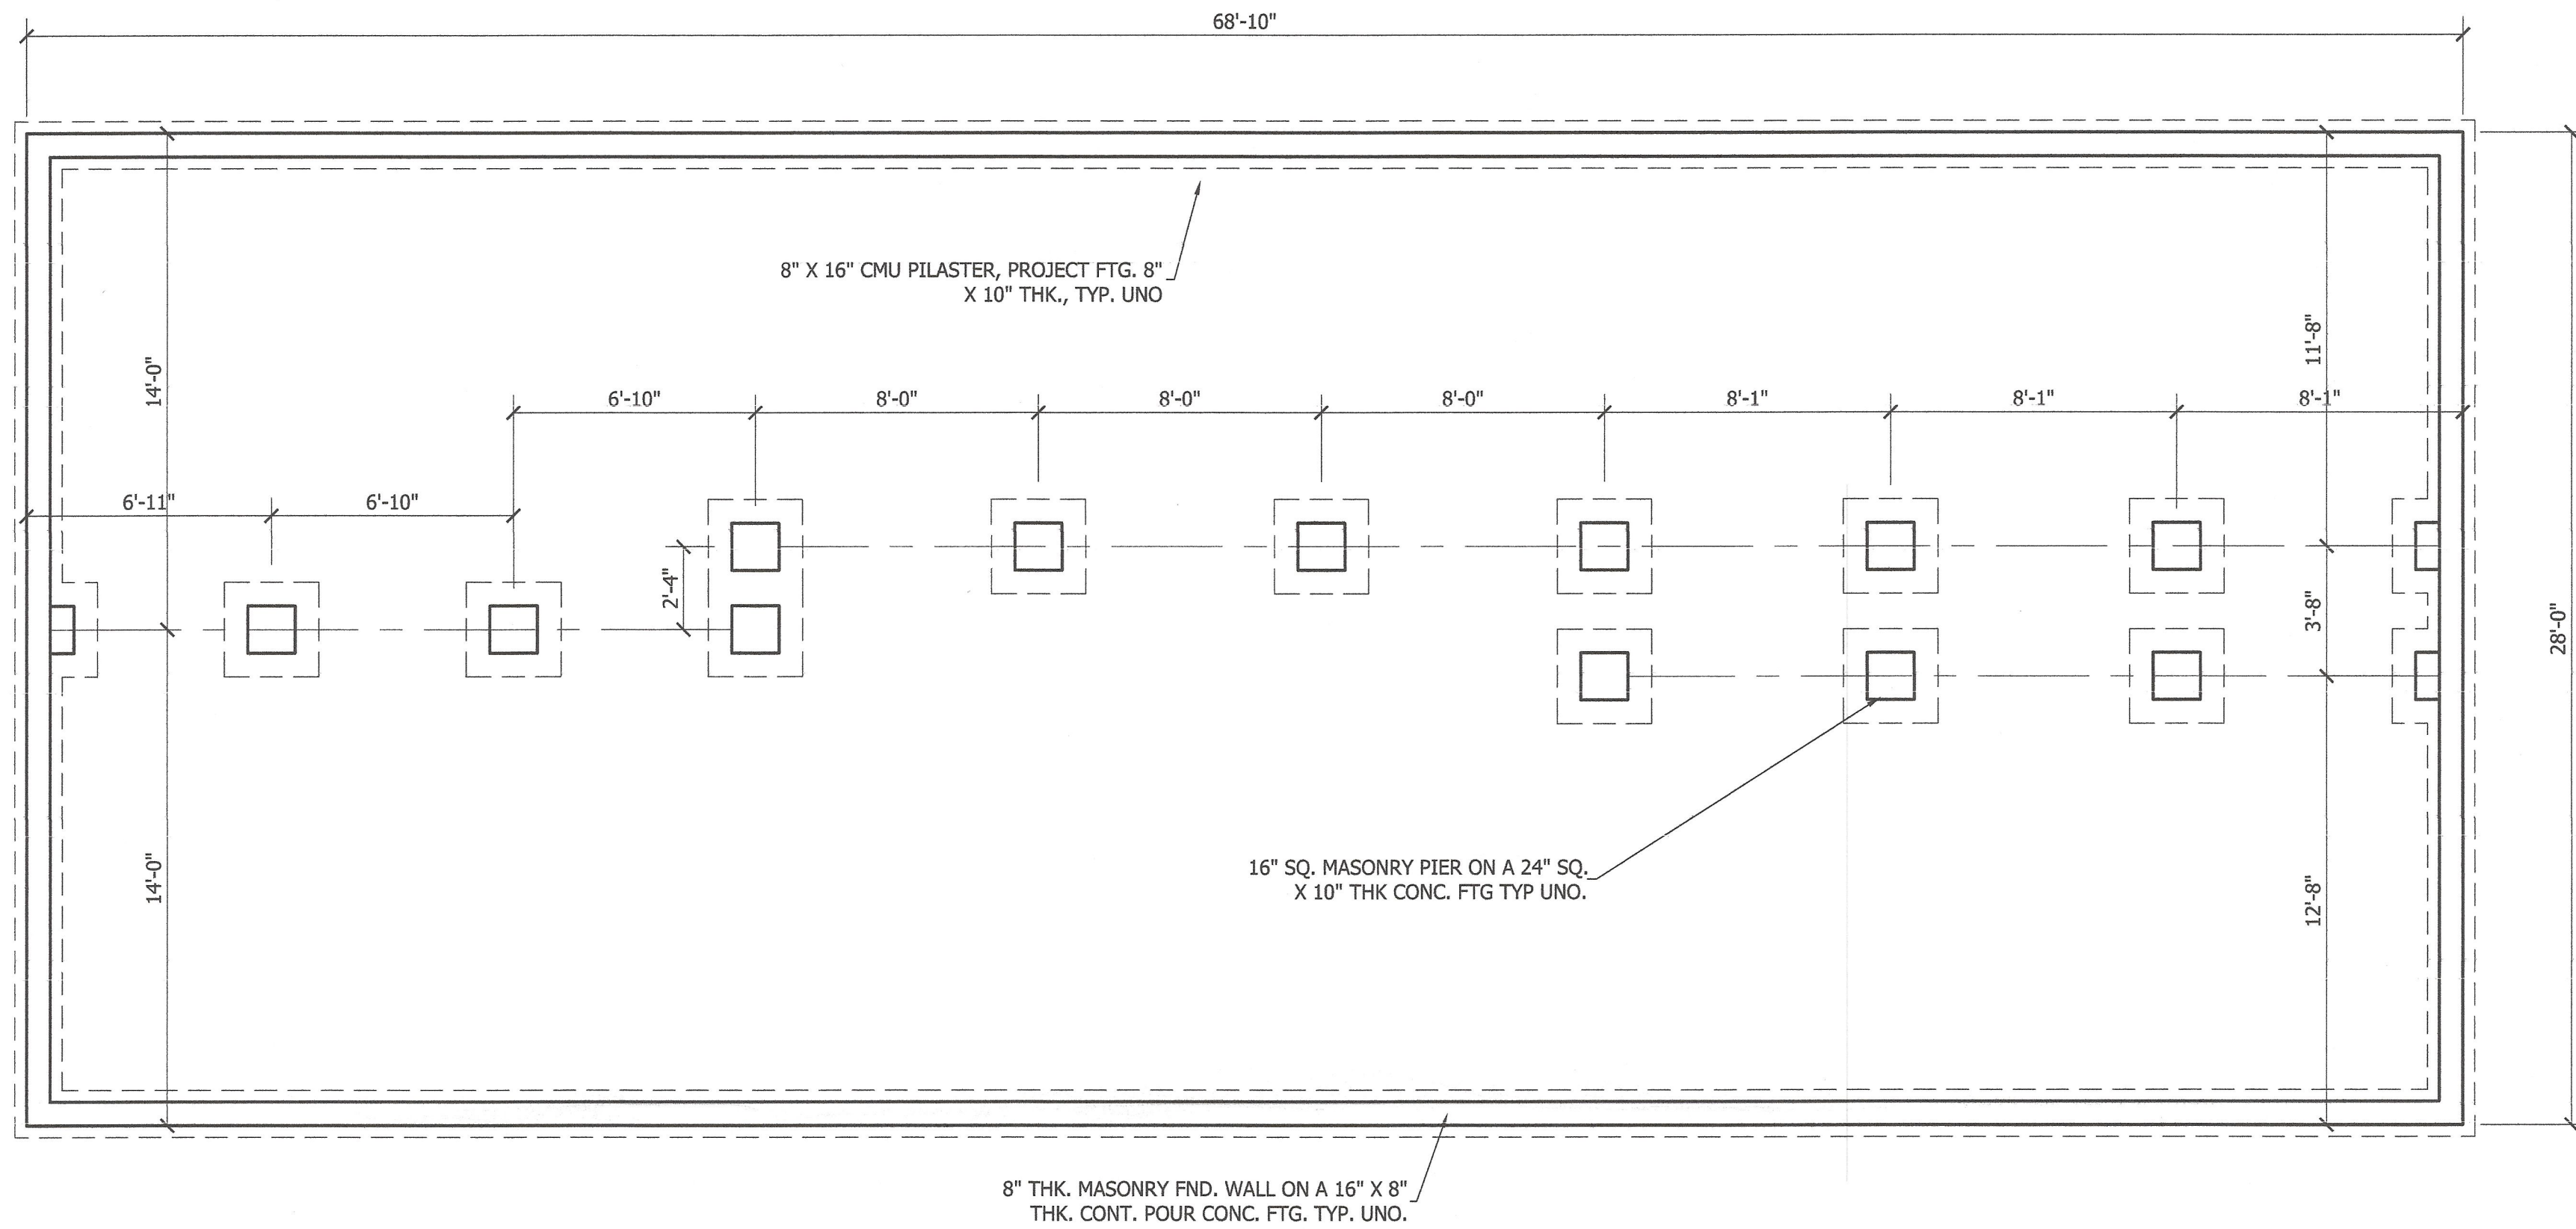

FOUNDATION PLAN
SCALE: 1/4"=1'-0"

**186 BENARD ST.
SPRINGLAKE, NC**




ANGIER, NC
919-369-7181

**DRAWN BY:
D.W.O.**

**DATE:
1/30/25**

PAGE NO

1
OF
1

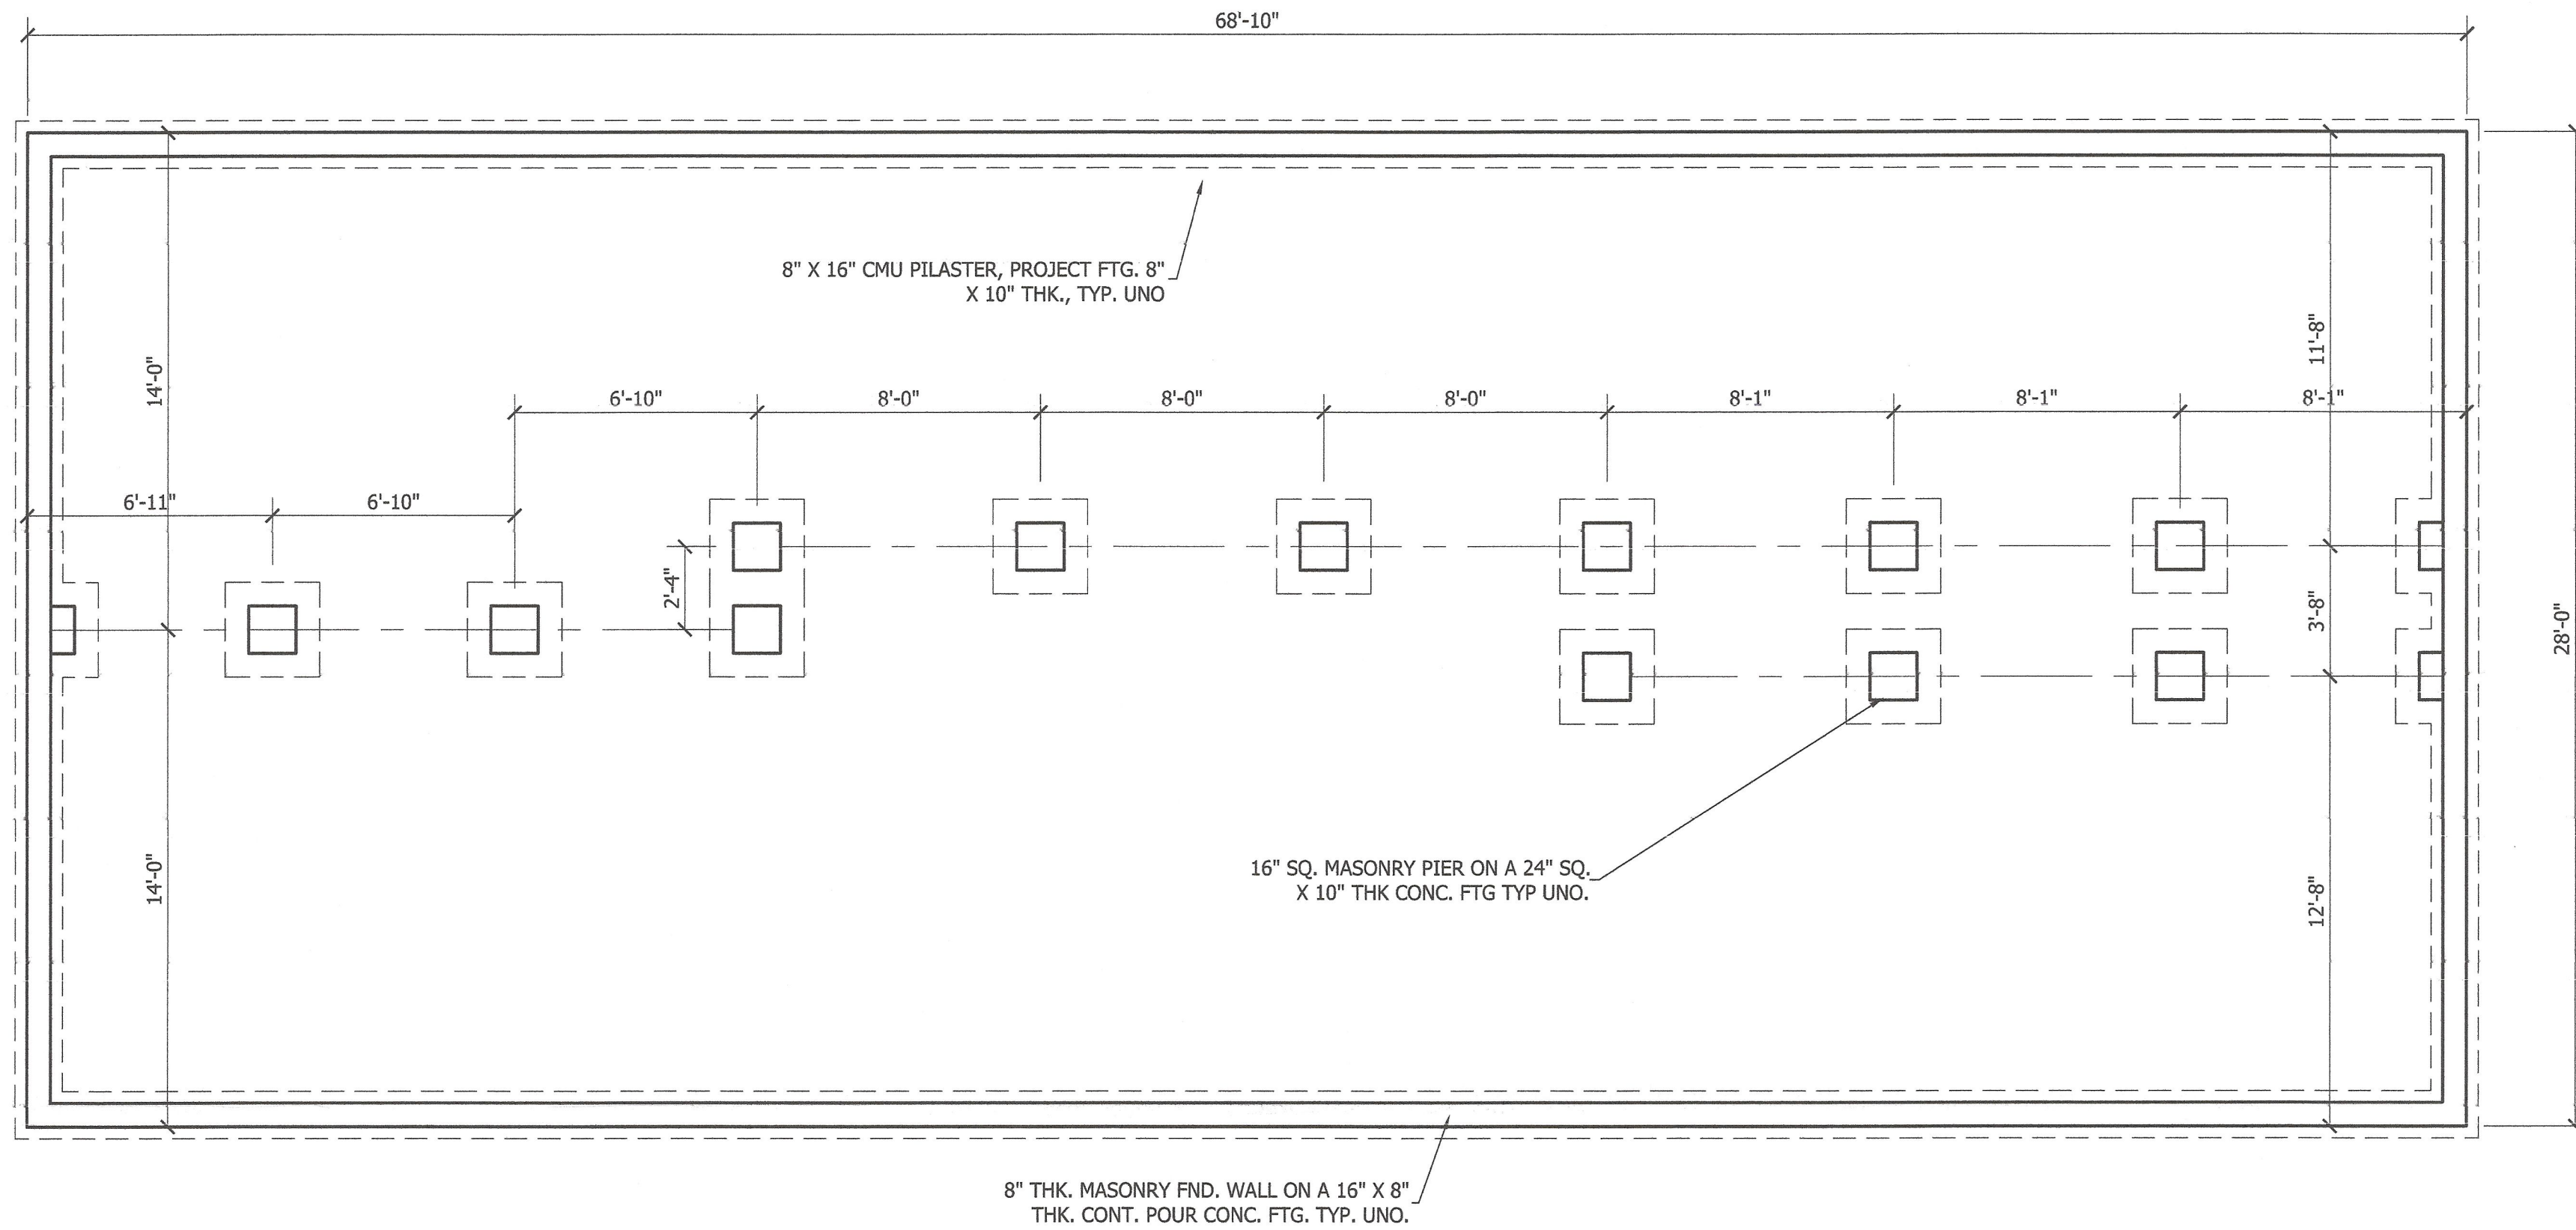

FOUNDATION PLAN
SCALE: 1/4"=1'-0"

186 BENARD ST.
SPRINGLAKE, NC



ANCIER, NC
919-369-7181

DRAWN BY:
D.W.O.

DATE:
1/30/25

PAGE NO

1
OF
1