

OWNERS
TORI EYE & SARAH MORRIS

Project Name

Project Address

CAROLINA EAST DESIGNS

1602 TOMMY'S ROAD

GOLDSBORO, NC 27534

Phone: (919) 258-6012

Email: Cdesignsnc@gmail.com



REV	DATE	DESCRIPTION

Rough Site Plan

R.B. ROUSE, LLC

P.O. BOX 1
SEVEN SPRINGS, NC 28576

919-420-2224

Title Sheet

Date


Scale

Sheet Number

AS NOTED

08/28/2024

C1

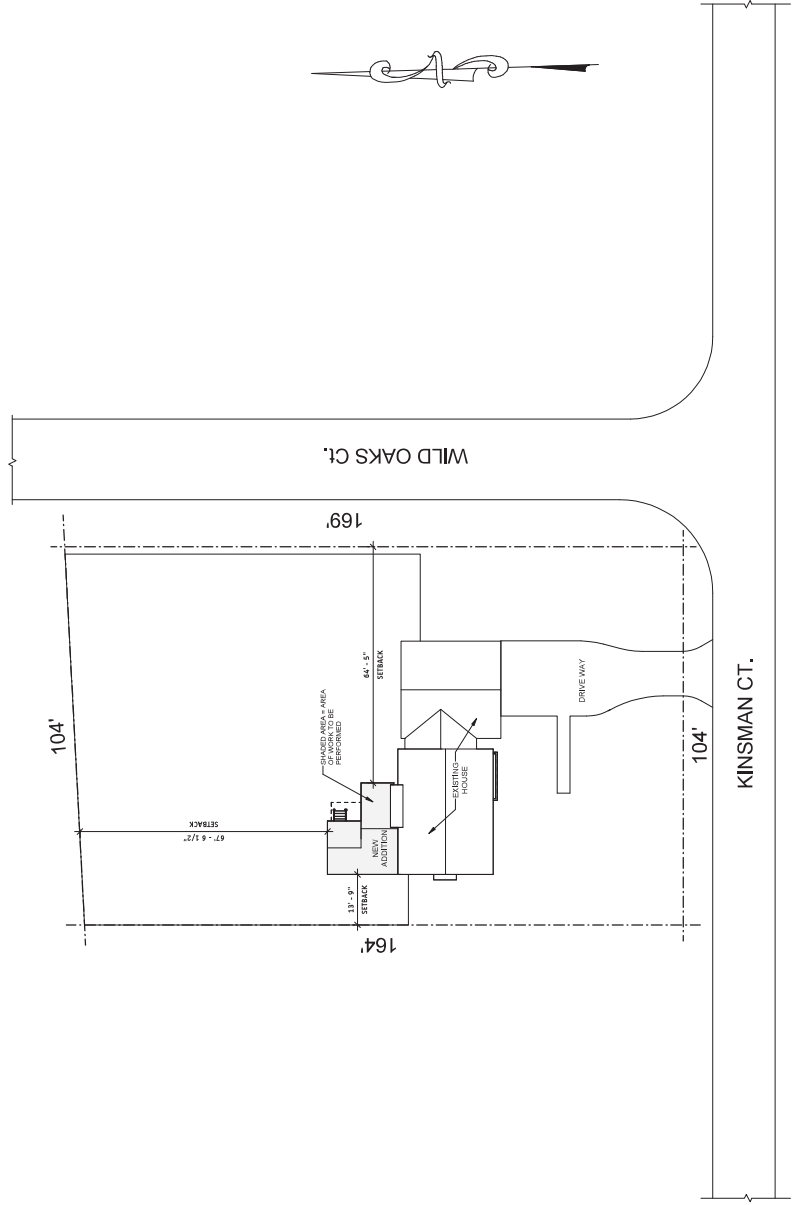

1 Plot Plan
Scale: 1/16" = 1'-0"