



FRONT ELEVATION

Scale: 1/4" = 1'-0"
 All LVL's & Pre-Engineered Roof Trusses
 To Be Designed By Supplier

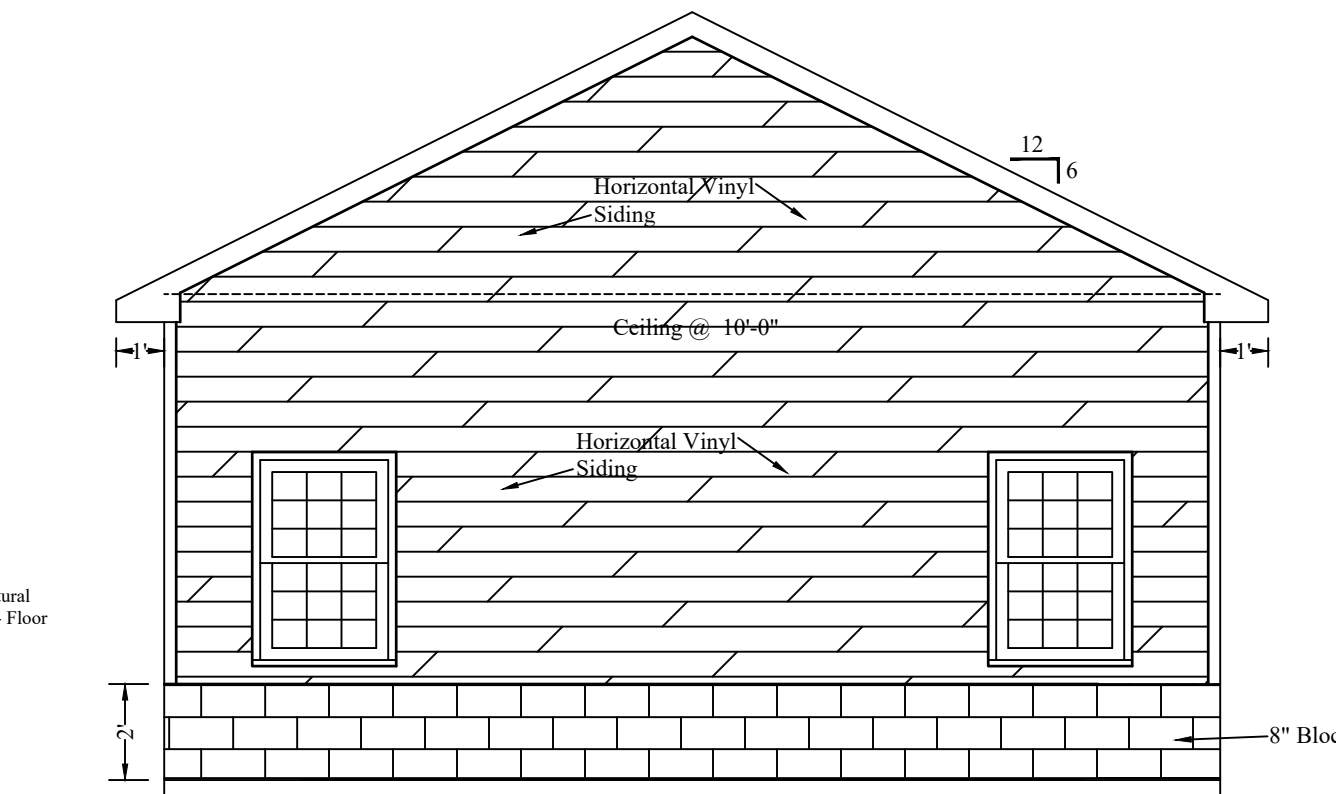

REAR ELEVATION

Scale: 1/4" = 1'-0"
 All LVL's & Pre-Engineered Roof Trusses
 To Be Designed By Supplier

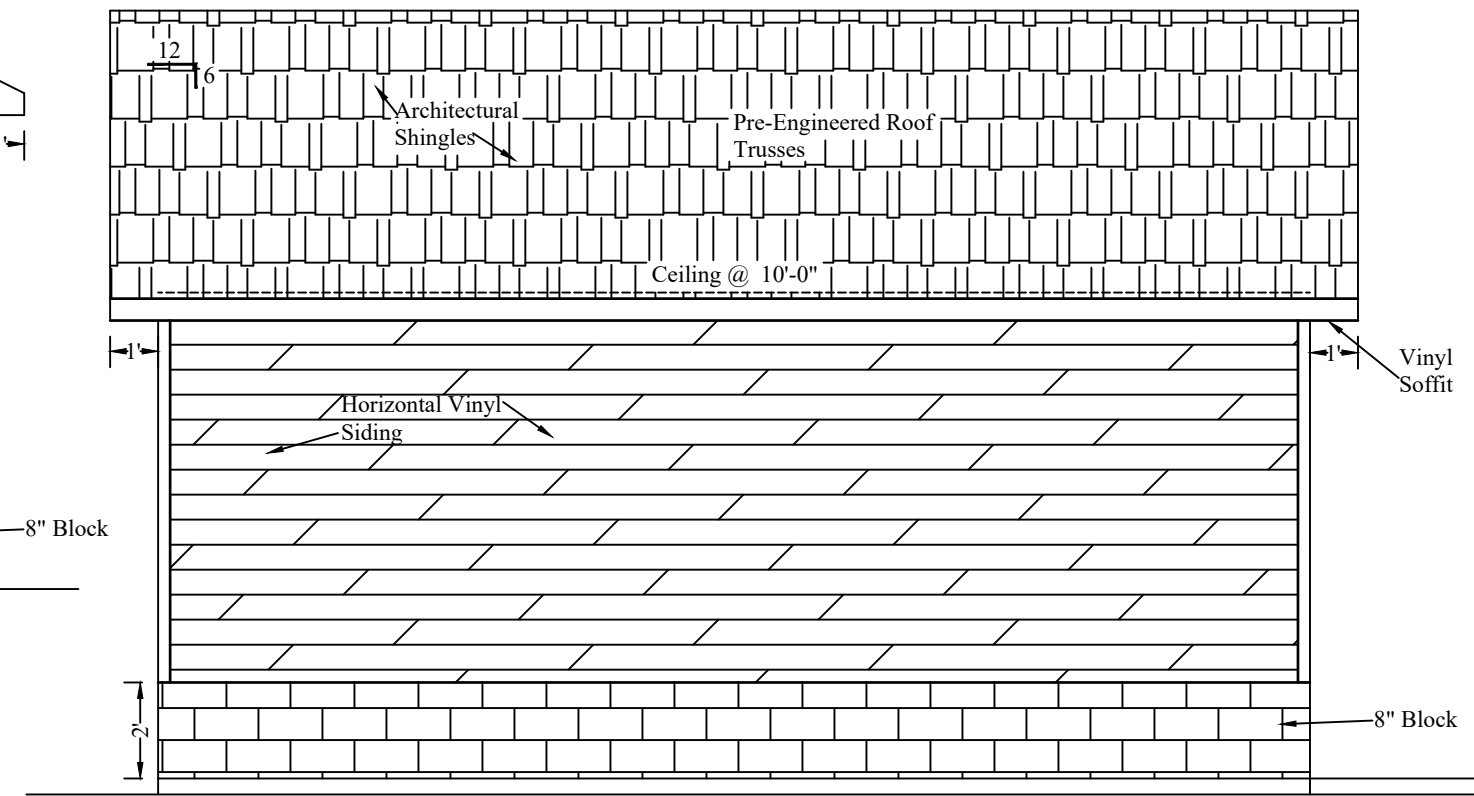


LEFT SIDE ELEVATION

Scale: 1/4" = 1'-0"
 All LVL's & Pre-Engineered Roof Trusses
 To Be Designed By Supplier


DRAFTING SERVICES NOTE
 Builder and/or owner shall verify all dimensions, details and drawings. Every Attempt has been made in the preparation of these drawings and dimensions to avoid mistakes. Drafting Services will not be liable for errors after construction begins.

- Dimensions Notes:**
1. All dimensions are for locating structural elements and general checking only.
 2. Dimensions are to be per architectural plans.
 3. The contractor, mason, piling installer, and framer are to check and coordinate any discrepancies w/ Drafting Services.

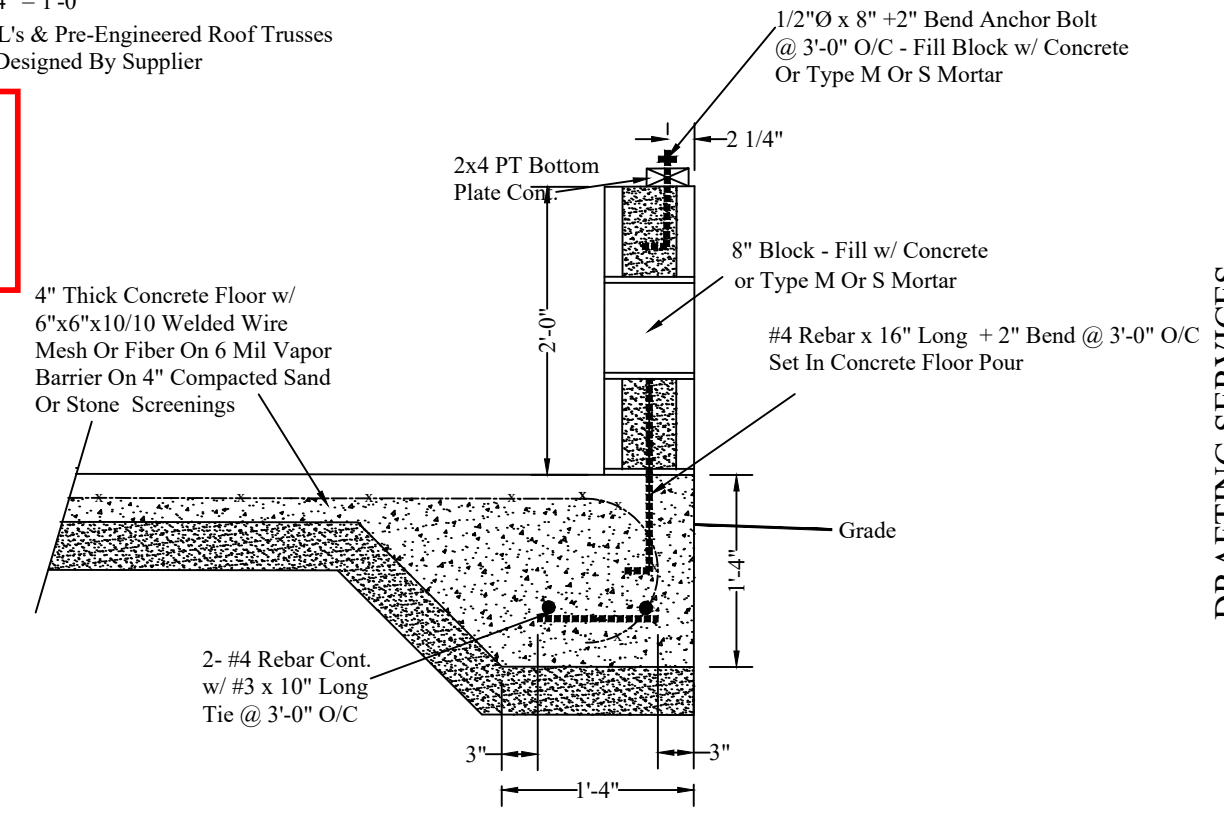


TYPICAL LUG FOOTING

No Scale

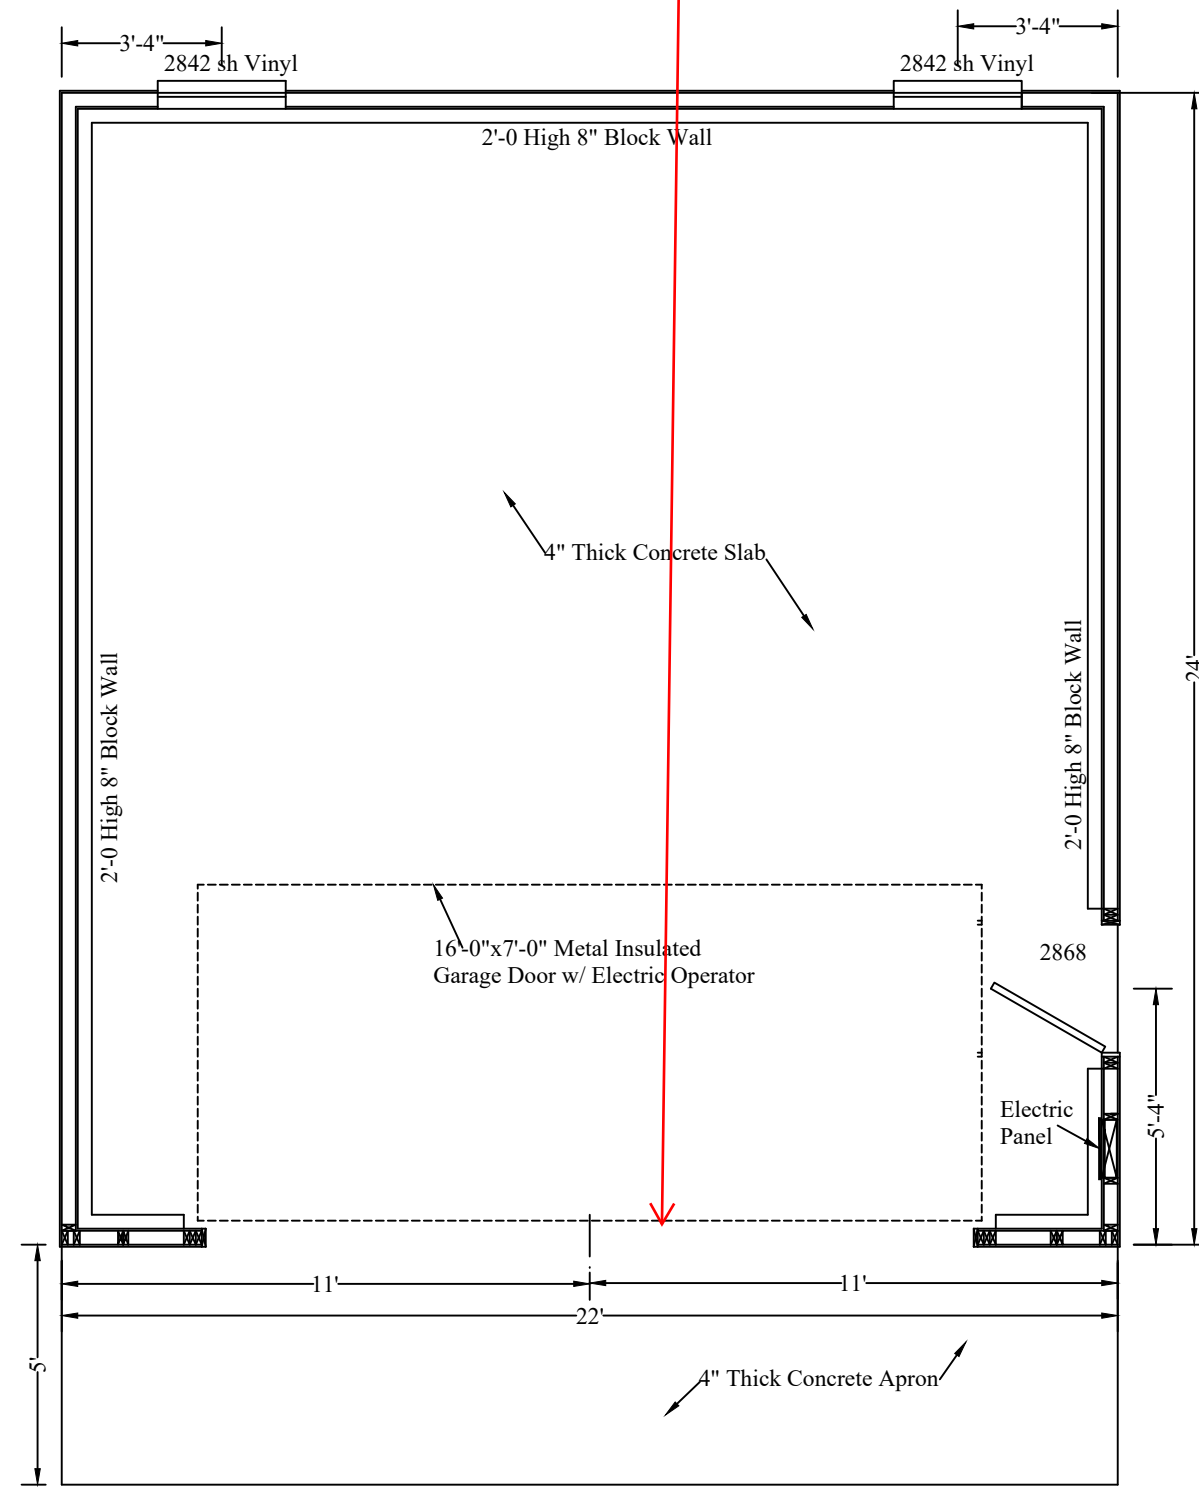


FLOOR PLAN

Scale: 1/4" = 1'-0"

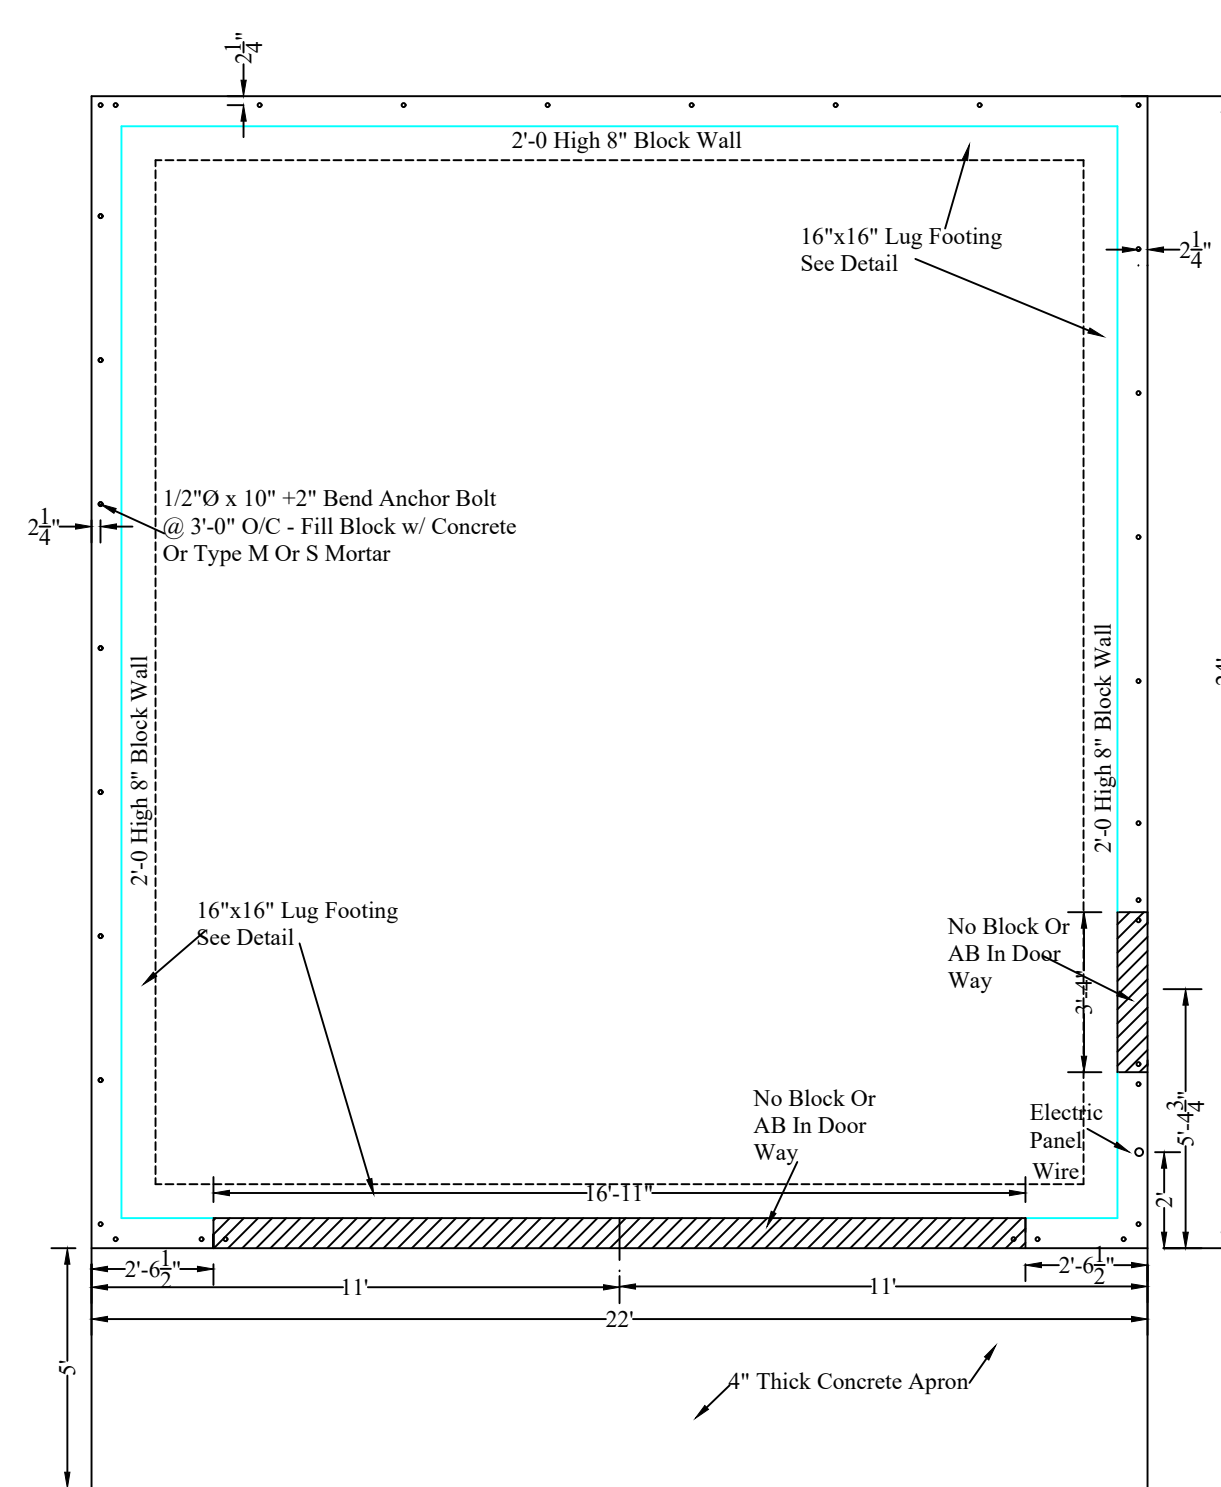

FOUNDATION PLAN

Scale: 1/4" = 1'-0"

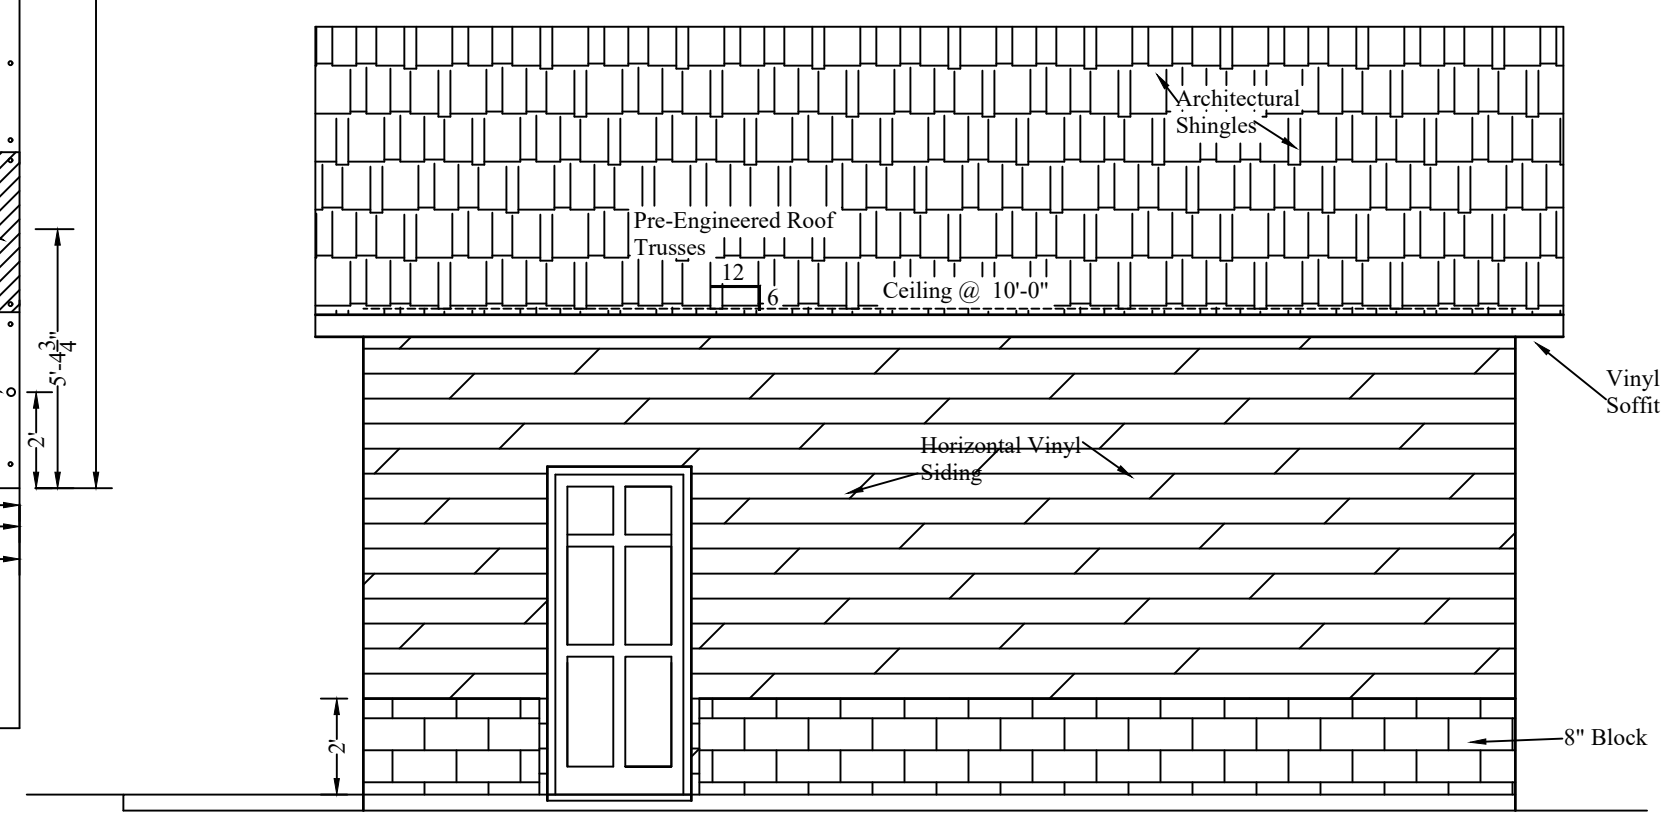

RIGHT SIDE ELEVATION

Scale: 1/4" = 1'-0"

All LVL's & Pre-Engineered Roof Trusses
 To Be Designed By Supplier

DRAFTING SERVICES
 1810 CARBANTON ROAD
 SANFORD, NC 27330
 919-770-1898

Anthony Thompson
 531 Duncan Creek Road
 Lillington, NC 27546

1423-24
 10-23-24
 WRJ