


BUILDER SHALL VERIFY ALL DIMENSIONS AND CONDITIONS AT TIME OF CONSTRUCTION.

ALL CONSTRUCTION SHALL CONFORM TO THE 2018 EDITION OF THE NC STATE BUILDING CODE.


CODES GOVERN OVER DRAWINGS.  
DIMENSIONS GOVERN OVER SCALE.

VERIFY ALL MECHANICAL REQUIREMENTS BEFORE FRAMING.

YUNCANNON DESIGNS DOES NOT ASSUME LIABILITY FOR ANY DEVIATION OF OR CONSTRUCTION METHODS OF THESE PLANS.

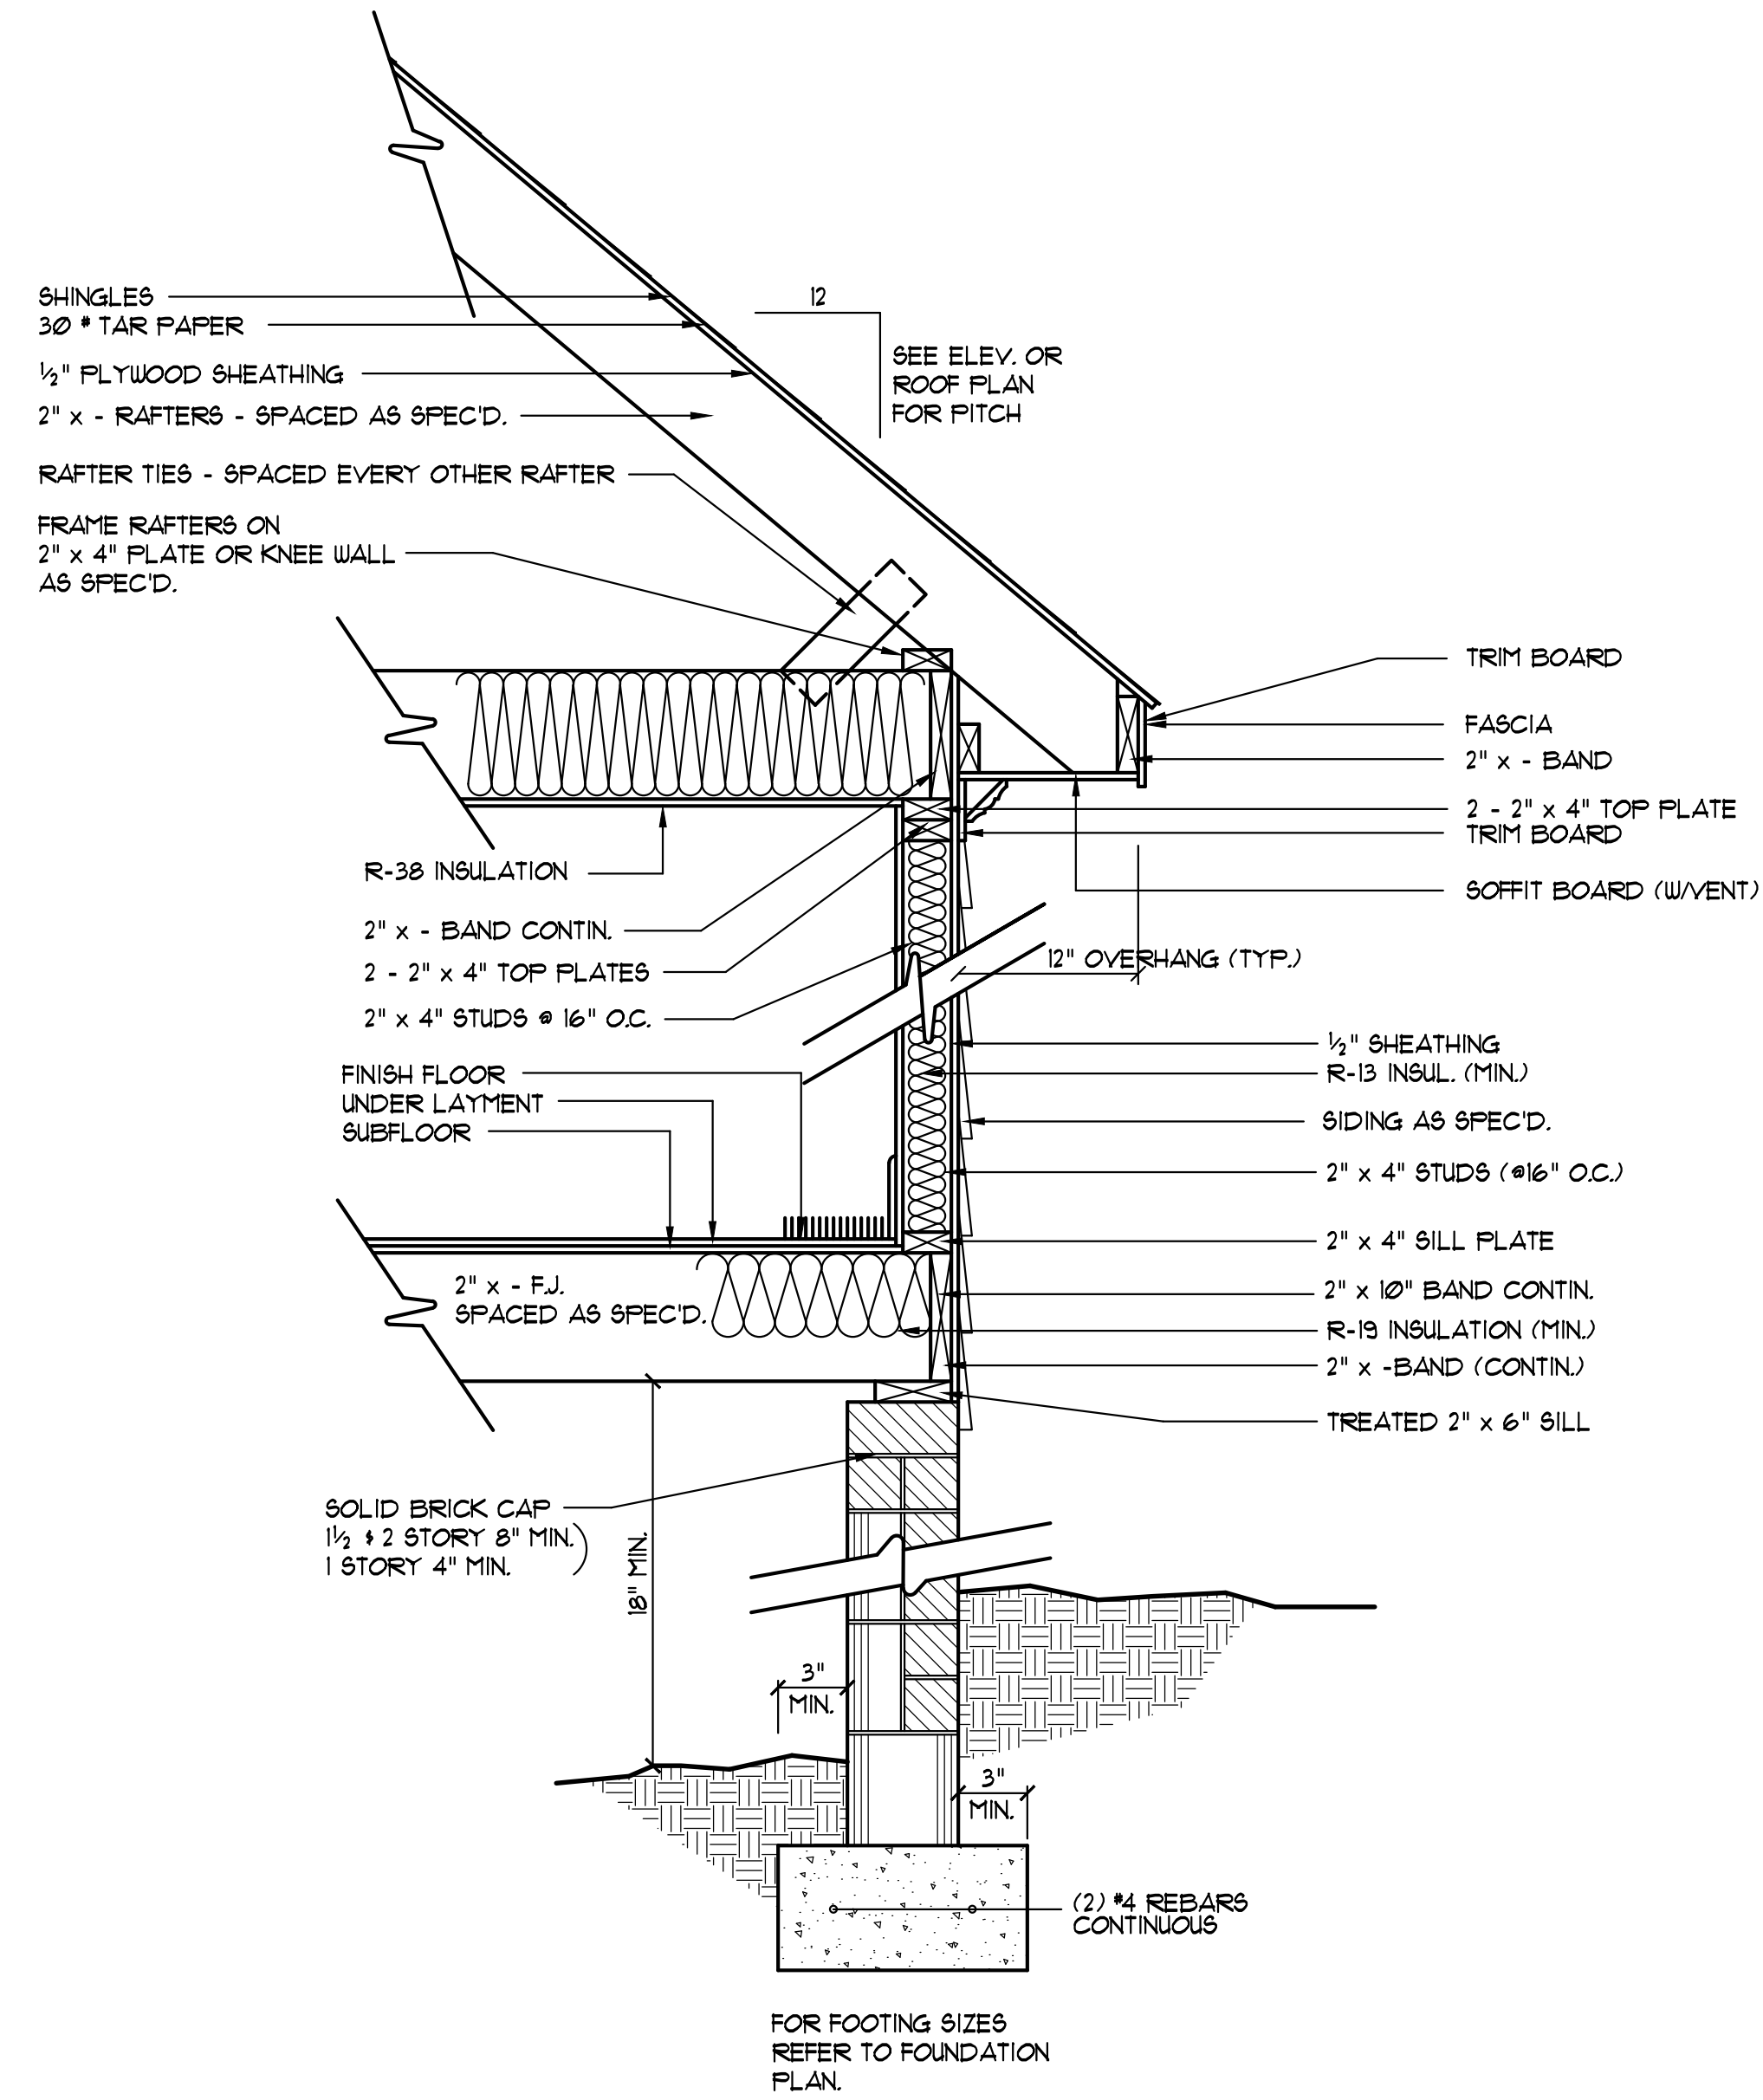

**EXTERIOR WALL SECTION**  
SCALE: NTS

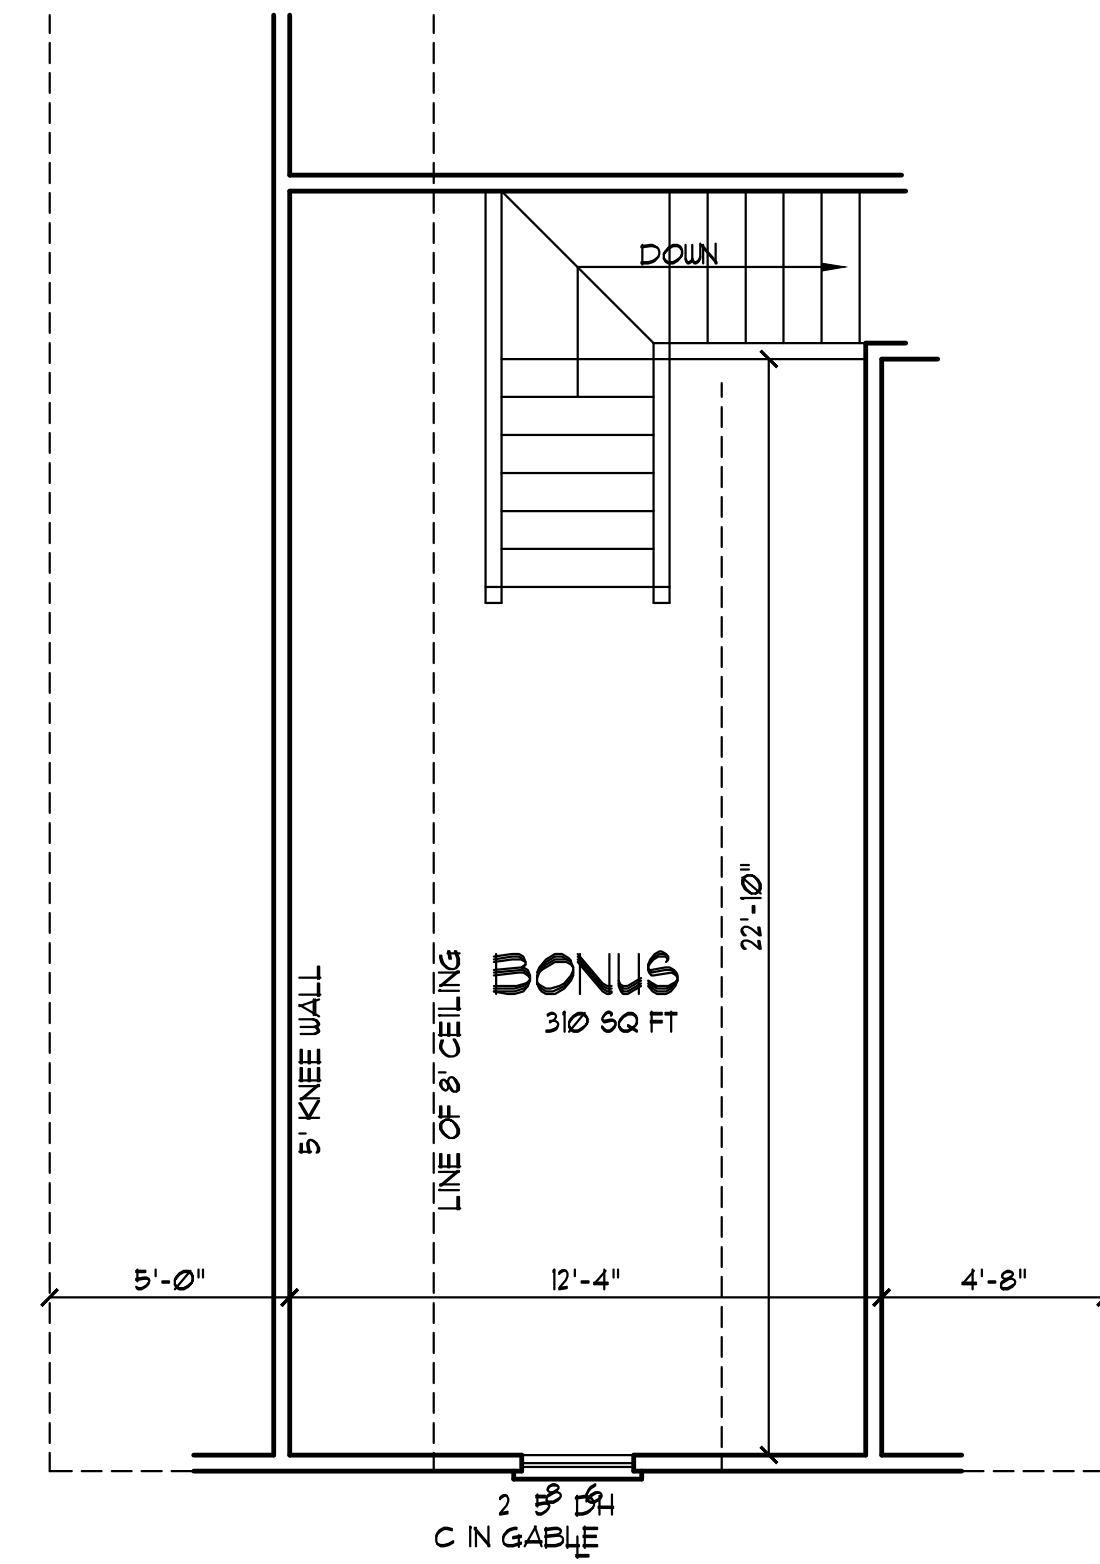

**FLOOR PLAN**  
SCALE: 1/4" = 1'-0"

Keith Bullock - Builder

**YUNCANNON DESIGNS**  
CUSTOM HOME PLANS  
FLOQUAT-VARINA, NC • (919) 421-1314

DRAWN BY: WRY  
CHK'D BY: WRY  
DATE: 02/23/24  
REVISIONS:

SHEET  
**A-3**