

8213 OLD HWY 421
RESIDENCE




Architectural Group PA
ARCHITECTURE • PLANNING • INTERIOR ARCHITECTURE
515.766.2222 | 2319 E. BROAD STREET, RICHMOND, VA 23220

LINEBERRY

Project Number: 206-1
Drawing No: A-1-1
Revised On: July 2023

A-1-1
First Floor Plan

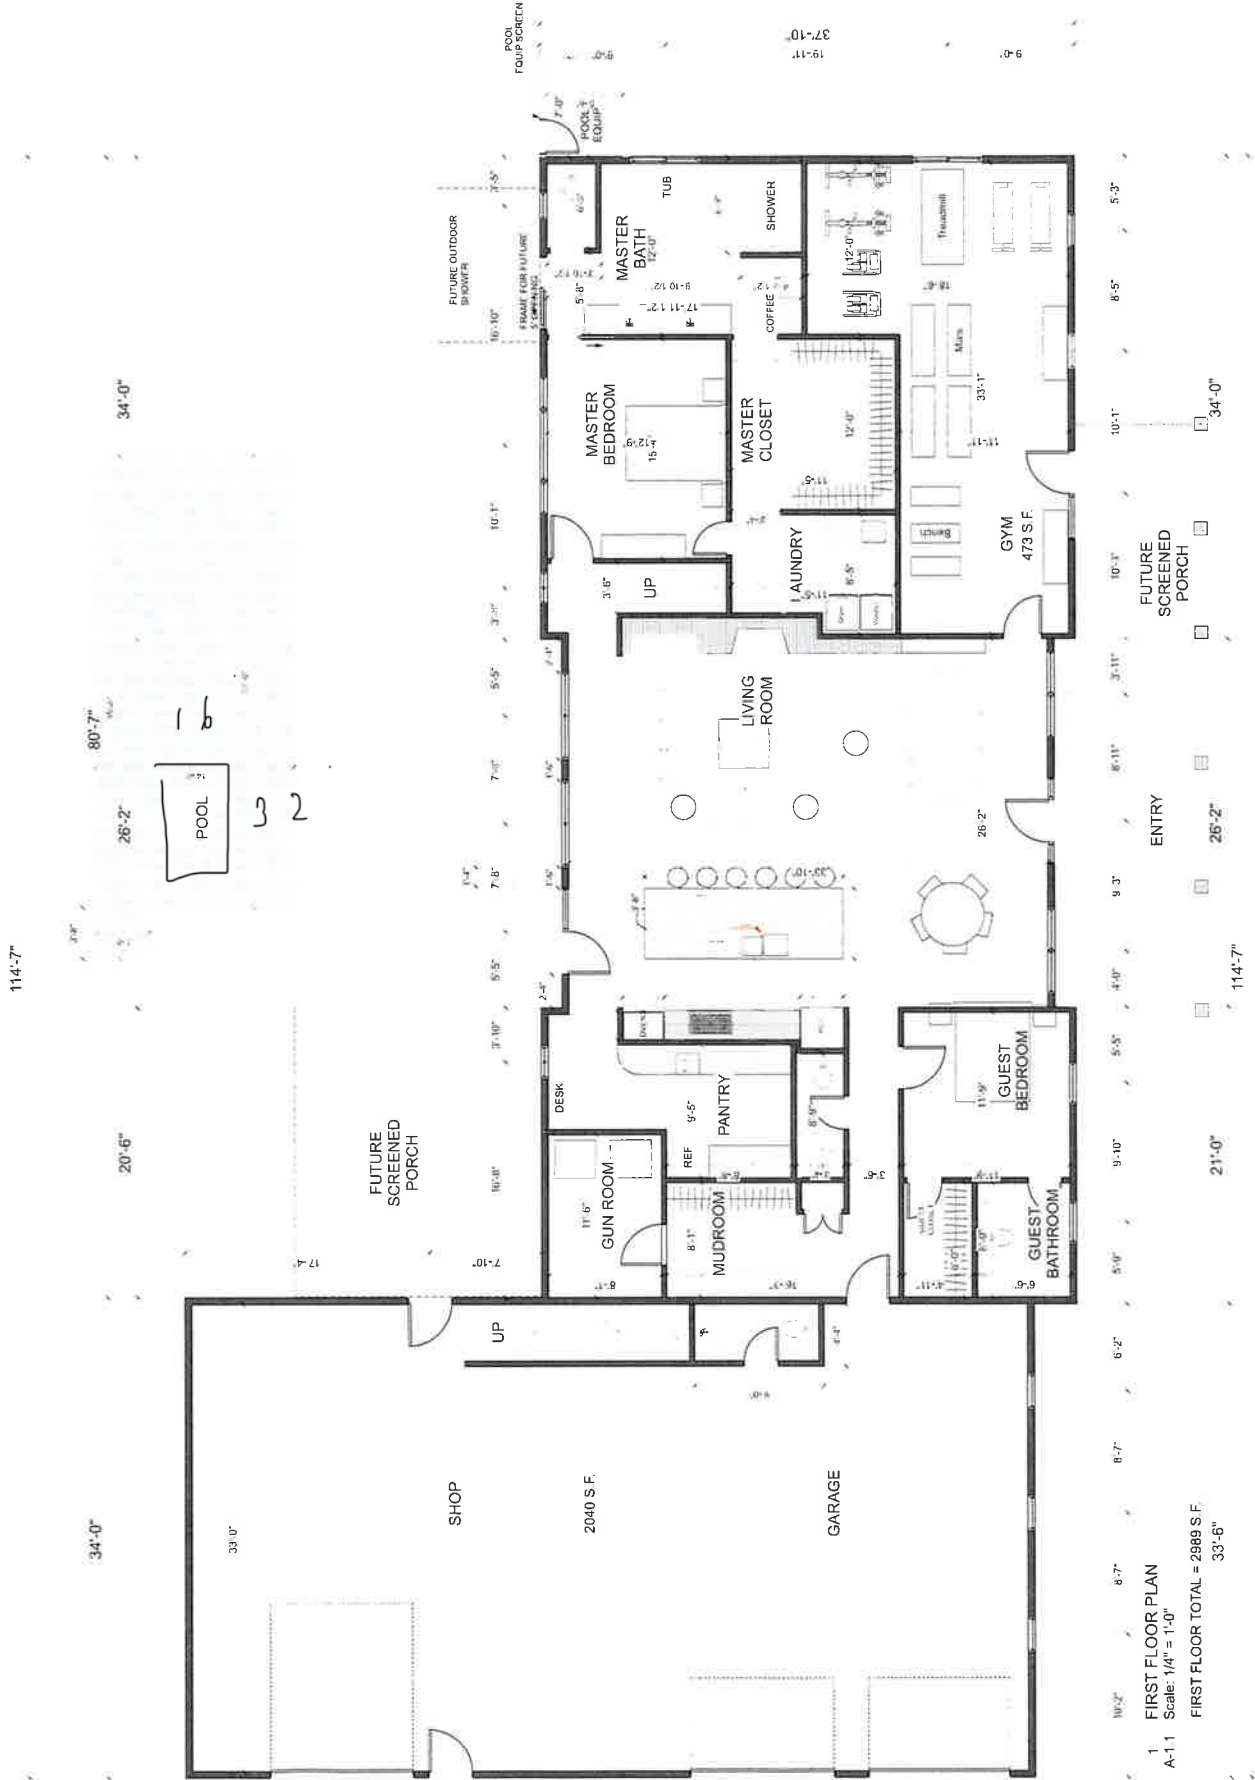

1
A-1-1
FIRST FLOOR PLAN
Scale: 1/4" = 1'-0"
FIRST FLOOR TOTAL = 2989 S.F.