



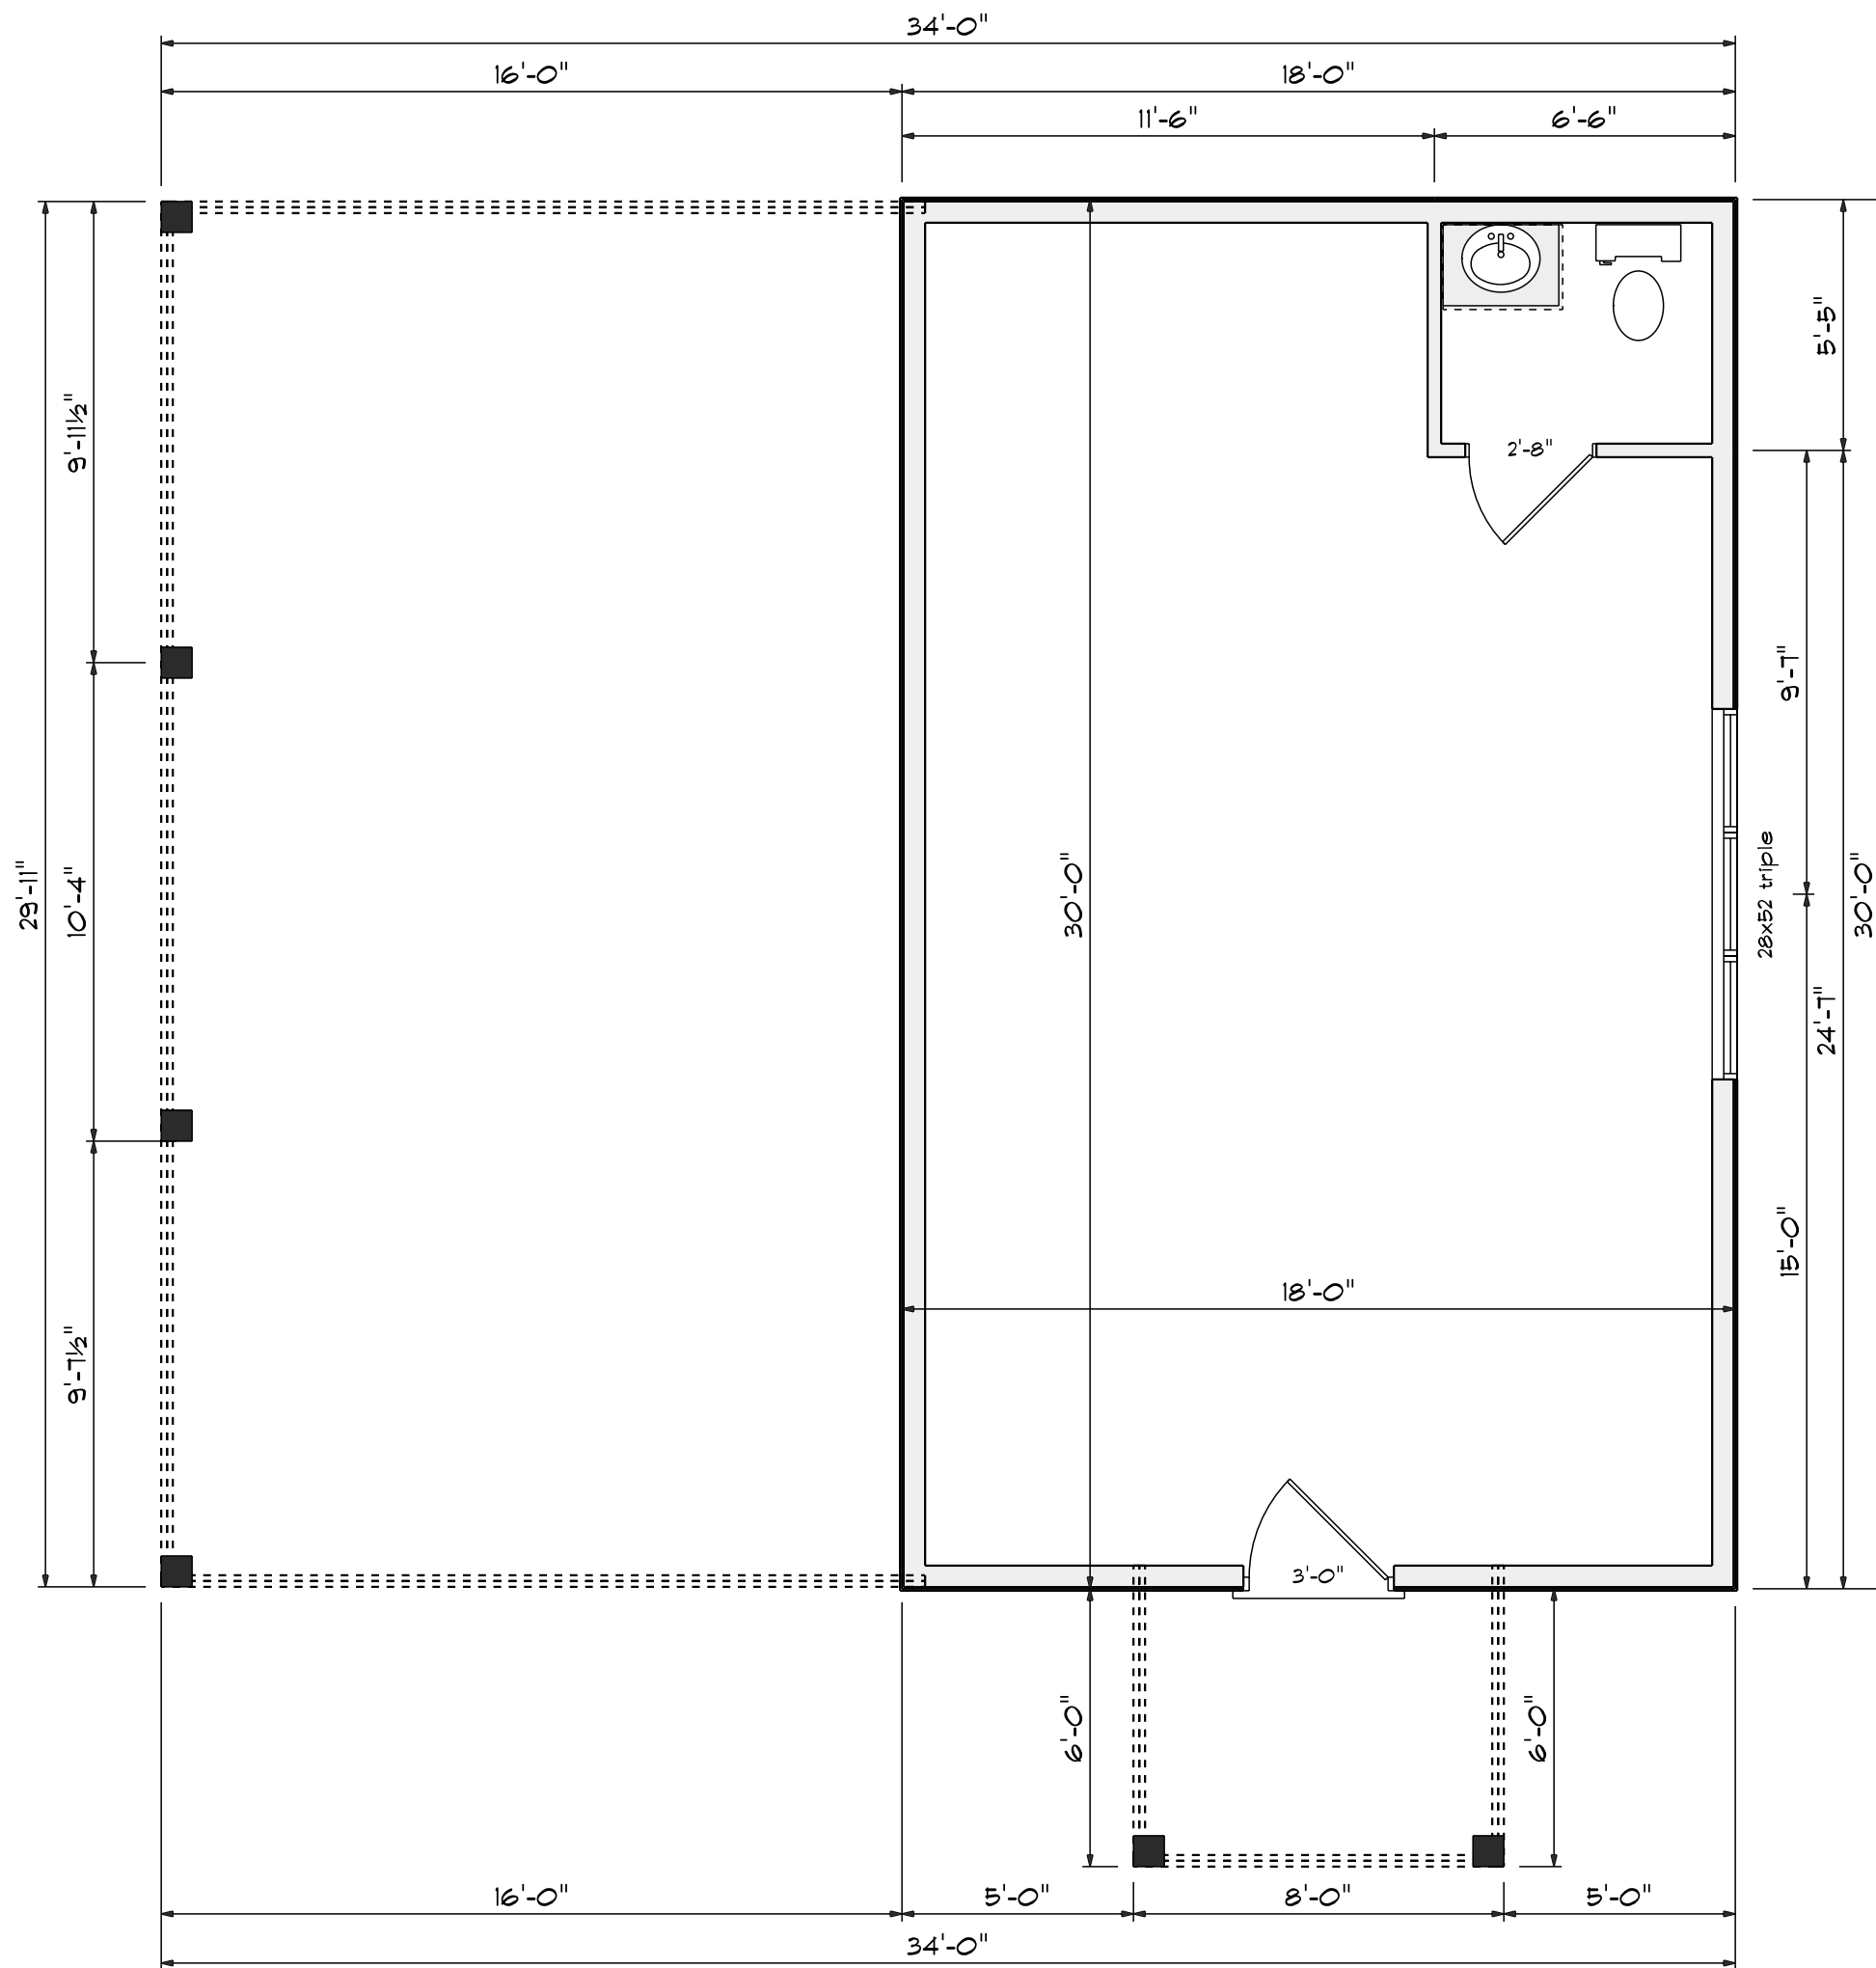


Floor Plan

Scale: 1/4" = 1'-0"

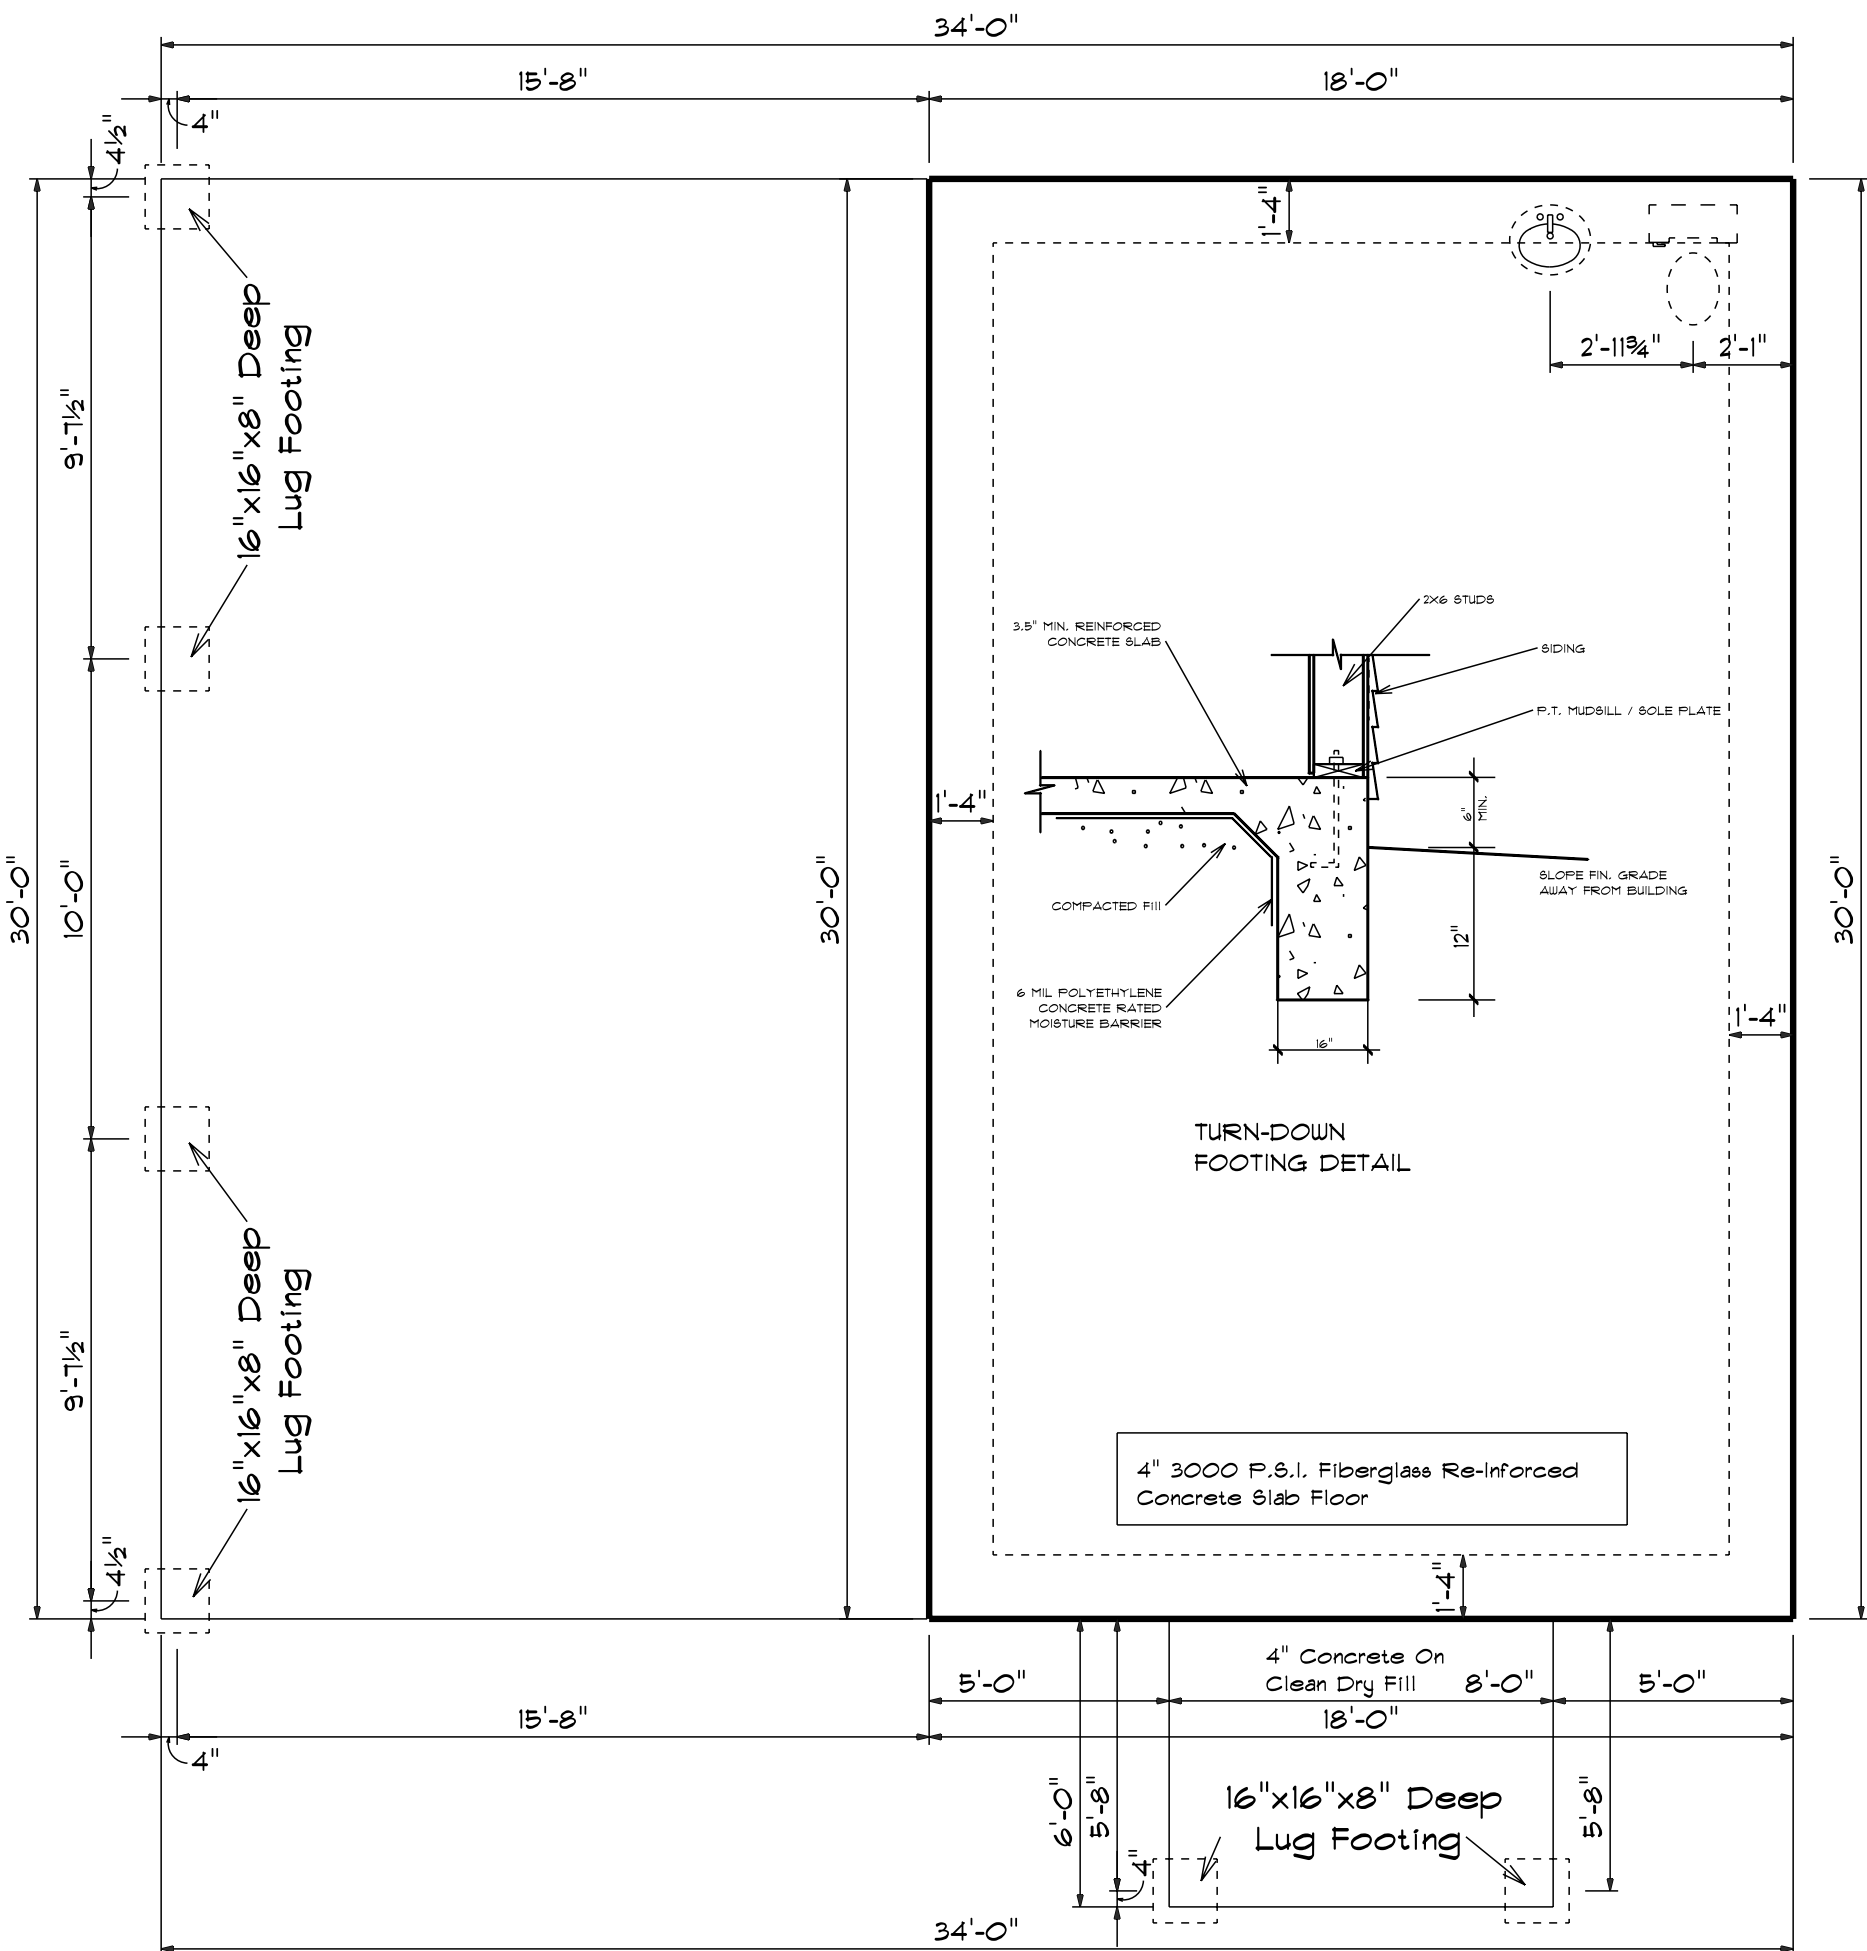


Foundation Plan

Scale: 1/4" = 1'-0"

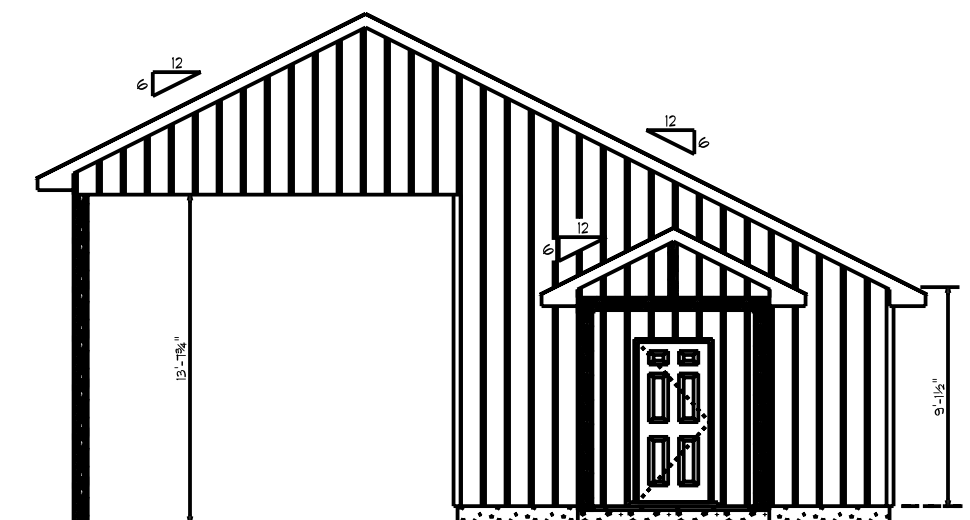


Front Elevation

Scale: 1/4" = 1'-0"

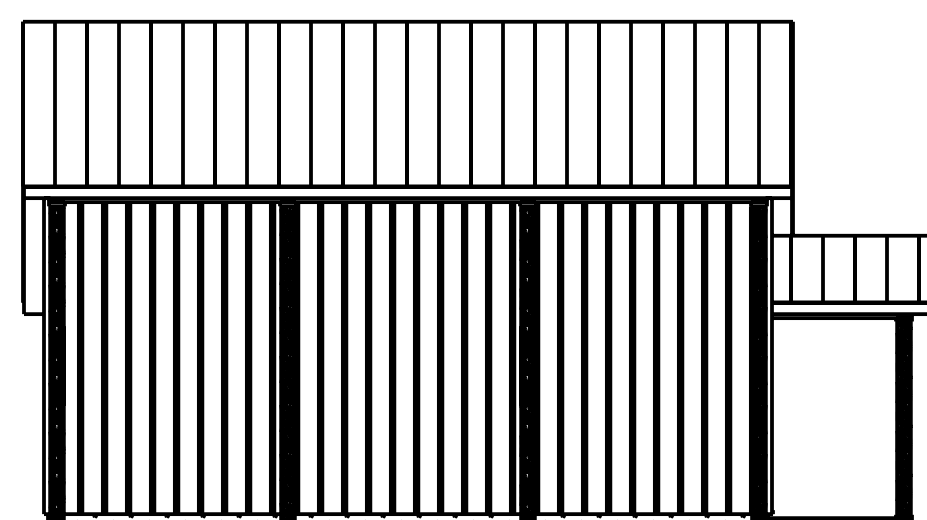


Left Elevation

Scale: 1/8" = 1'-0"

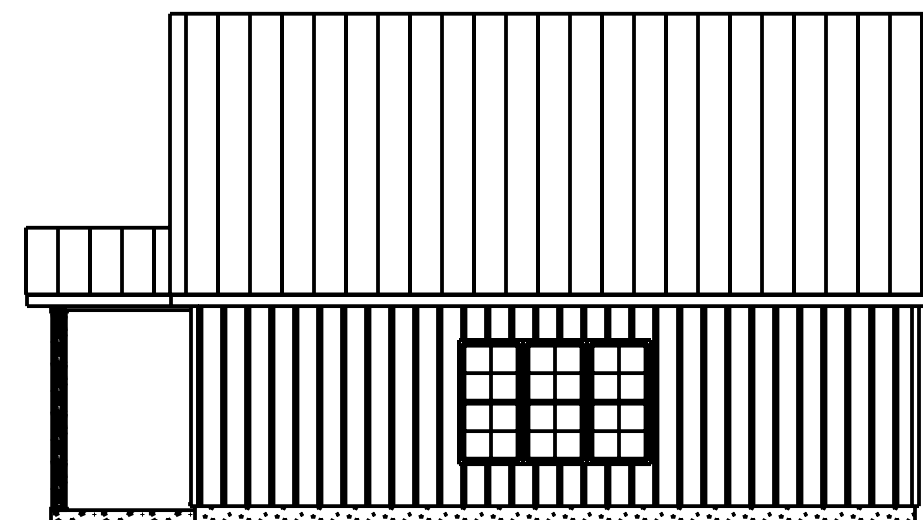

Right Elevation

Scale: 1/8" = 1'-0"

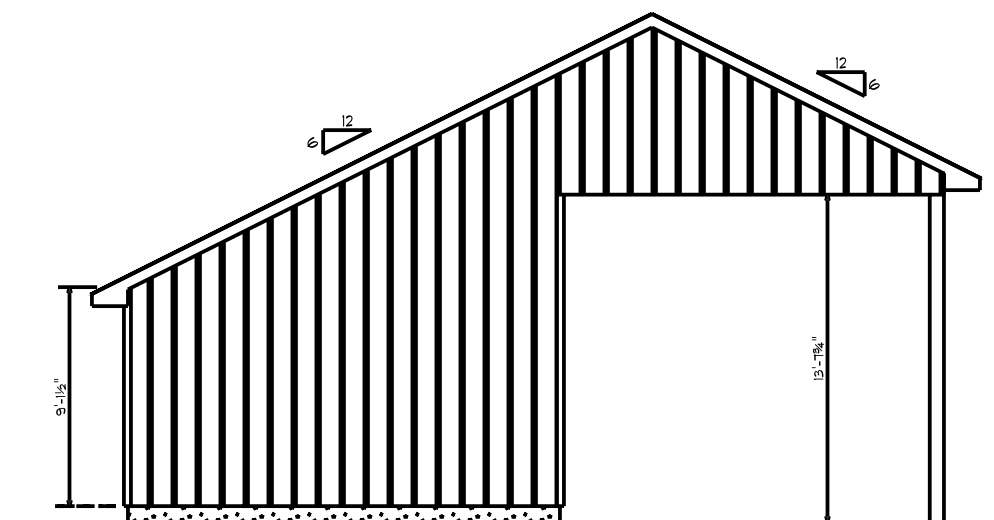

Rear Elevation

Scale: 1/8" = 1'-0"

Stevens Garage

DATE: 1/29/2025

REVISED

DRAWING#

Base Designs
2727 Chimney Pt.
Linden, N.C. 28356
910-263-0403