


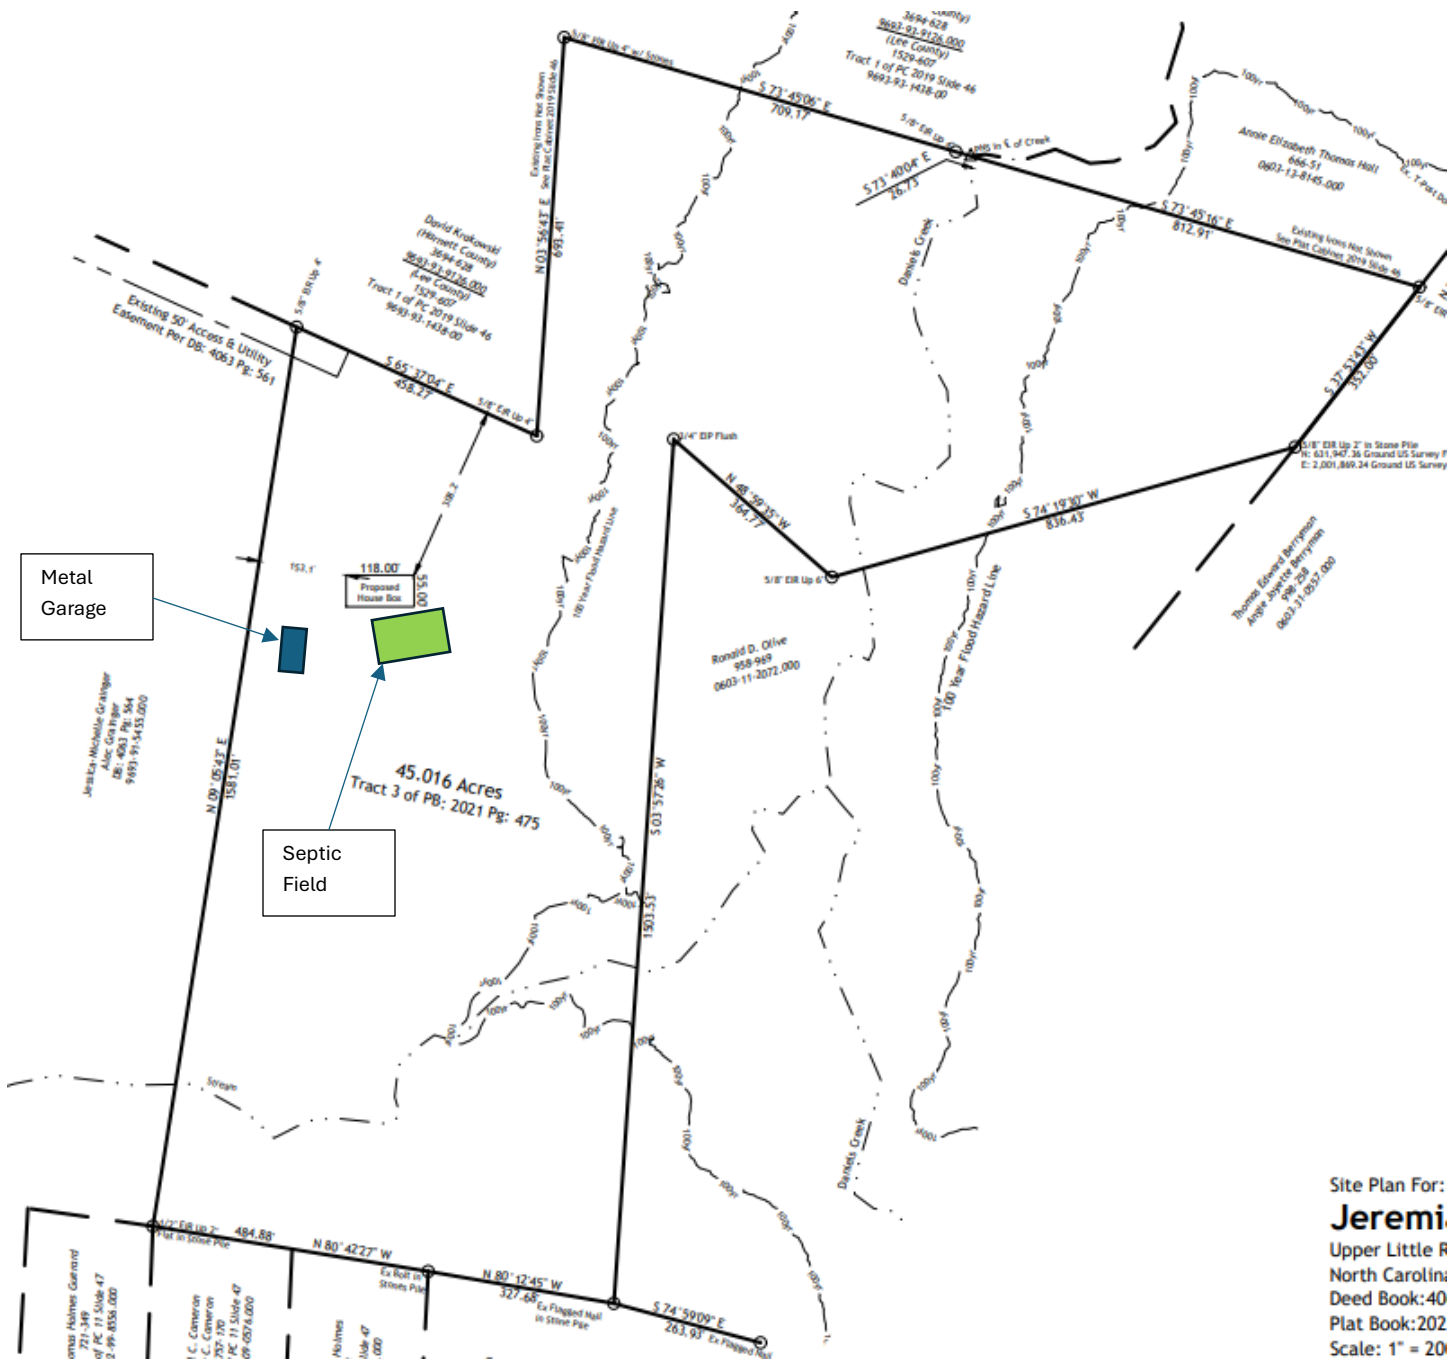

Site Plan For:
Jeremi
 Upper Little R
 North Carolina
 Deed Book: 40
 Plat Book: 202
 Scale: 1" = 20'

Metal
Garage

Jana Kay Michelle Granger
Alias: Gila Tiger
DOB: 4063 Pg: 364
R687-91-5455.000

Septic
Field

45.016 Acres
Tract 3 of PB: 2021 Pg: 475

118.00'
Proposed
House Site

