


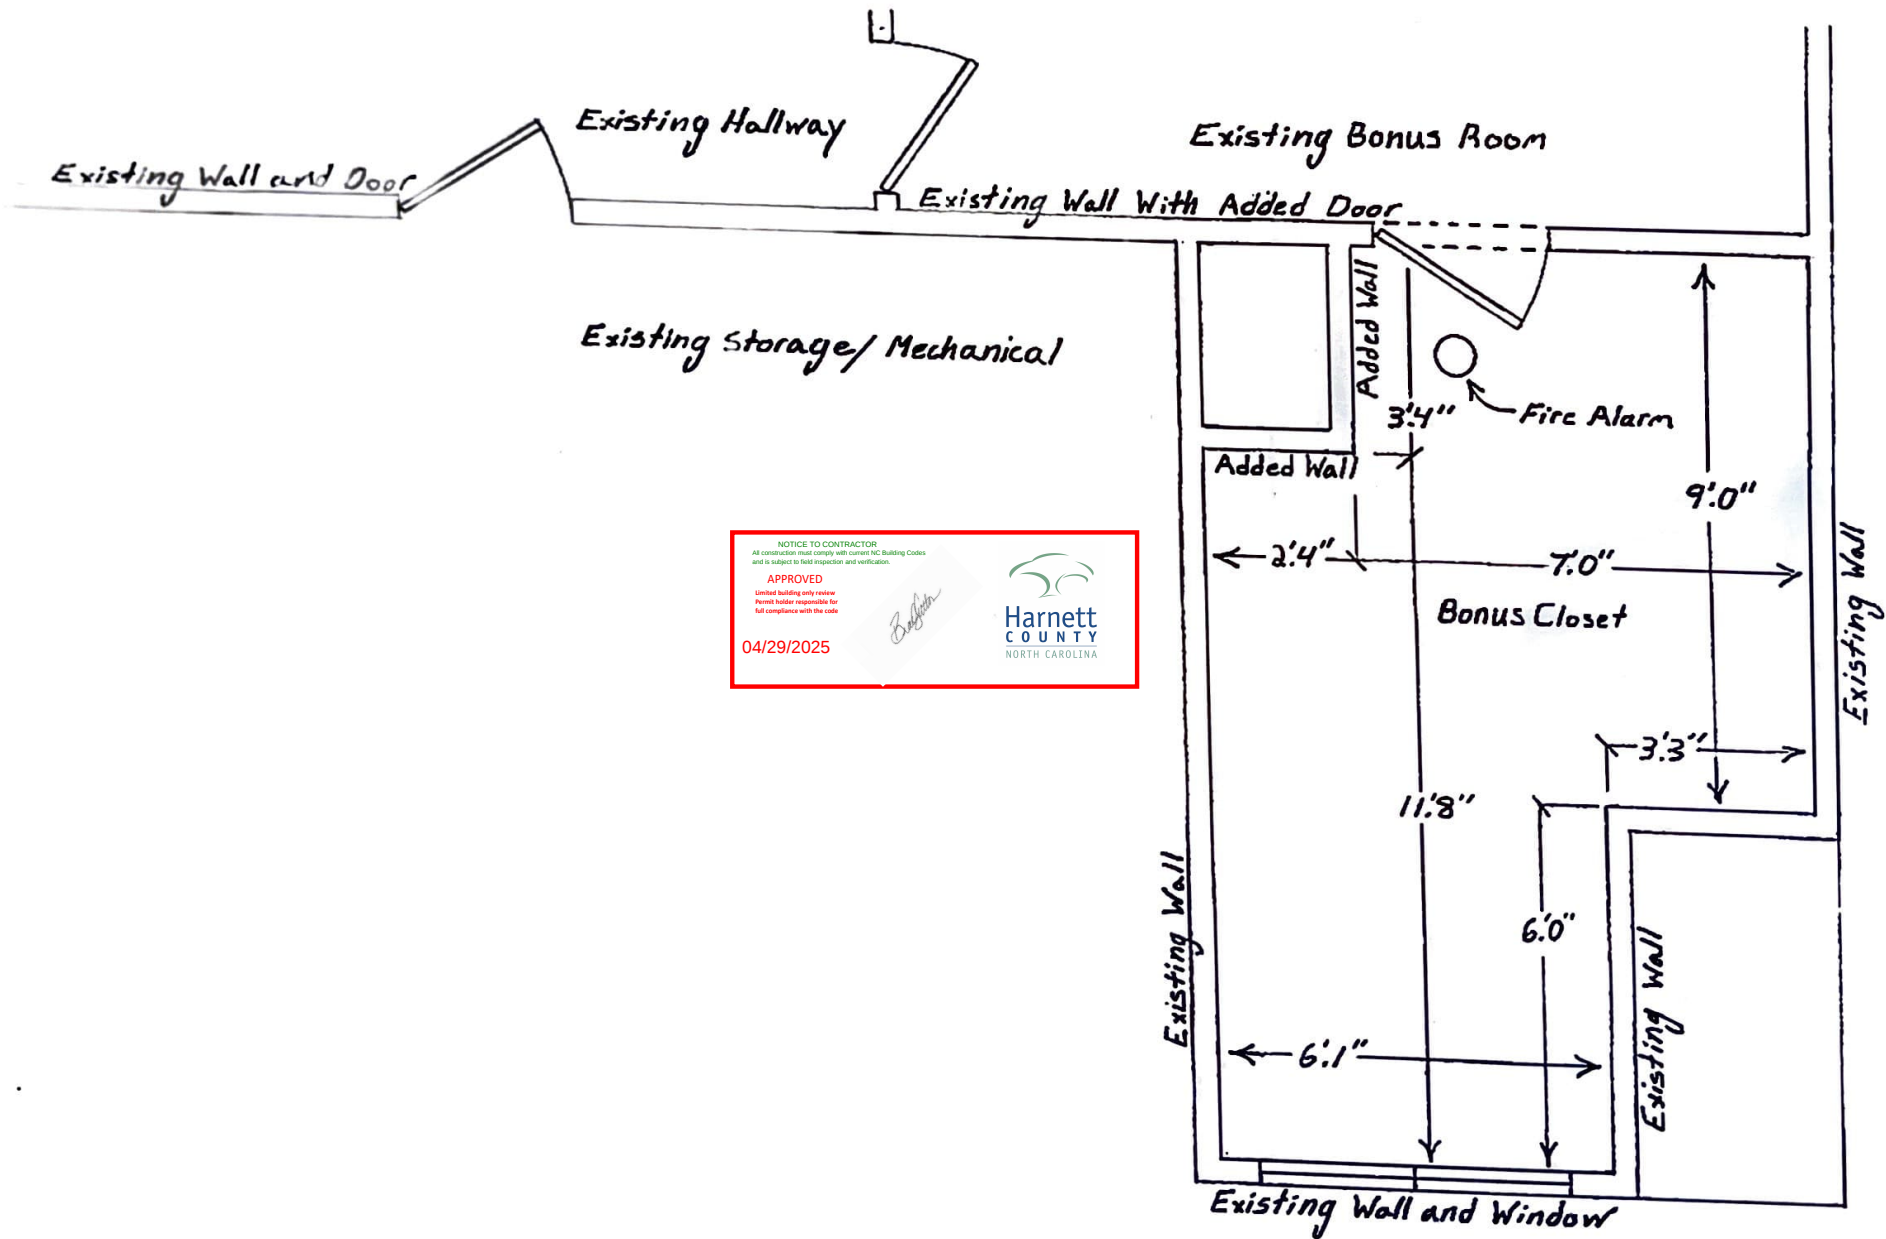


NOTICE TO CONTRACTOR
All construction must comply with current NC Building Codes
and is subject to field inspection and verification.

APPROVED
Limited building only review
Permit holder responsible for
full compliance with the code

04/29/2025

B. J. [Signature]

Harnett
COUNTY
NORTH CAROLINA

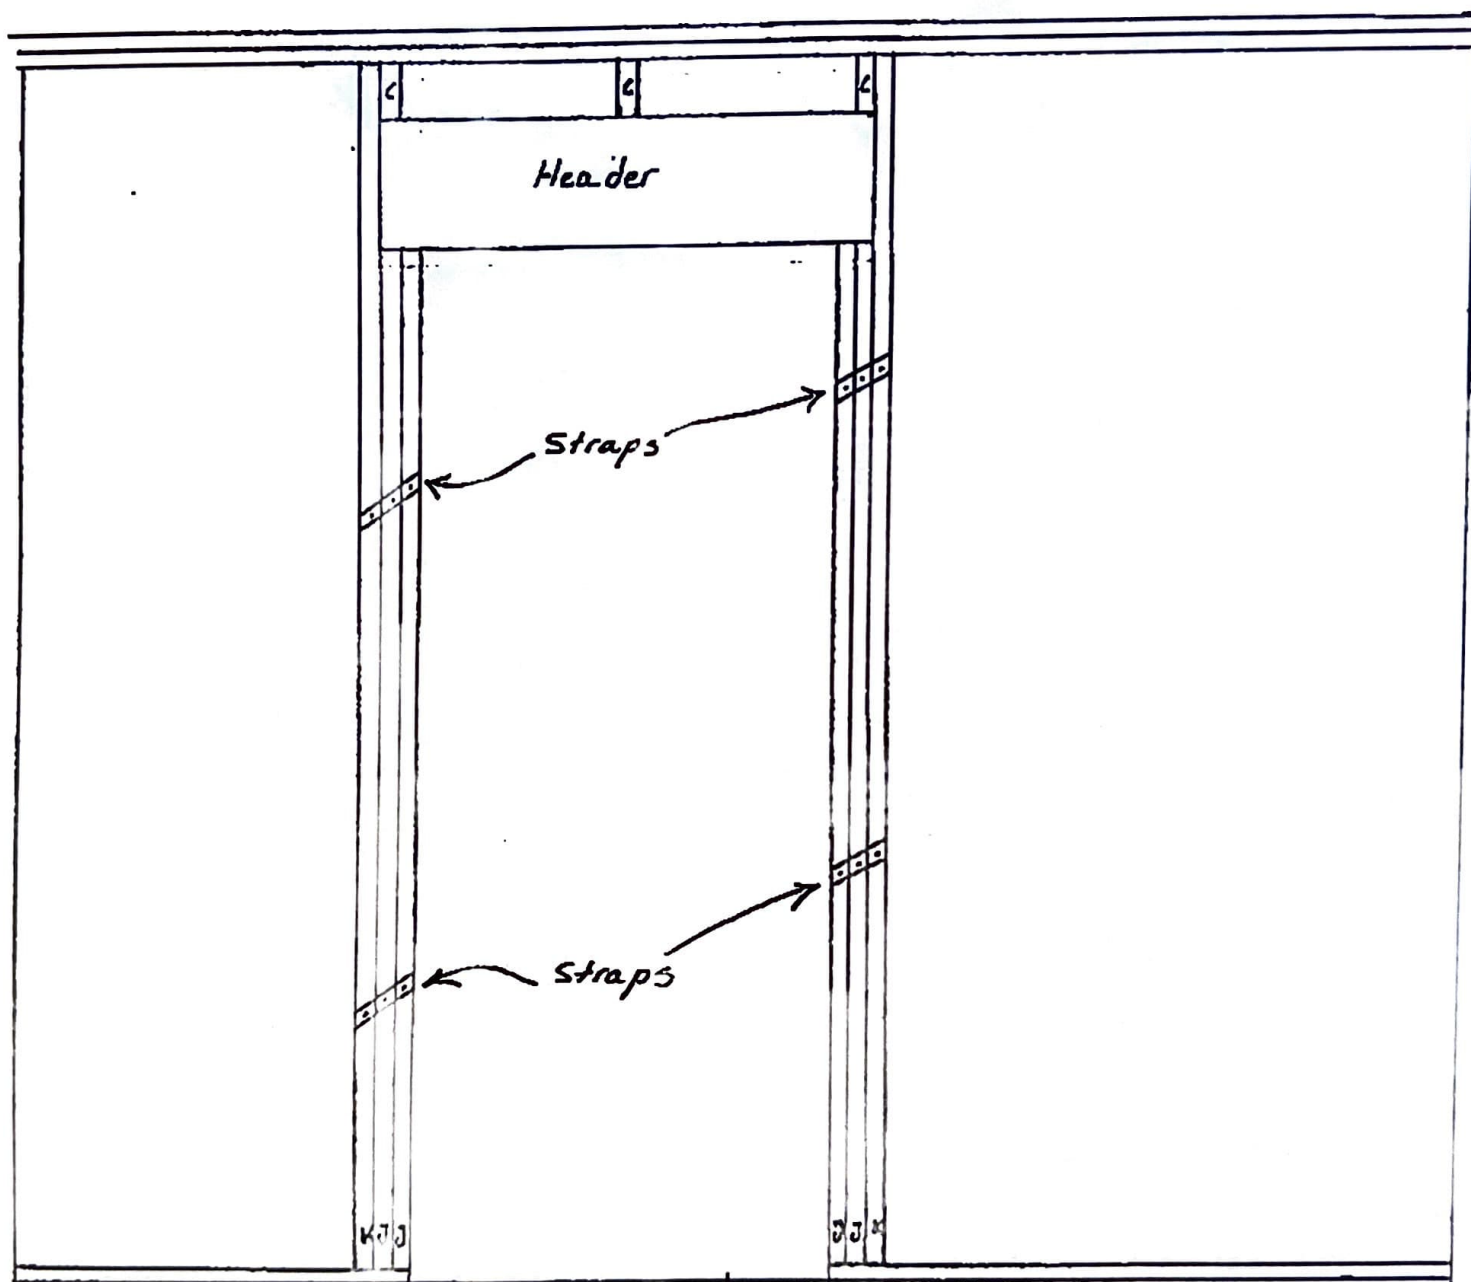



**SOUTH
DESIGNS**

P.O. Box 683
Wake Forest, NC 27588
(919) 556-2226
(919) 556-2228
www.southdesigns.com

Drawn By: SDI

Checked By: RWB

6-15-2021

Revision No. Revision Date

This plan is the property of South Designs, Inc. and may not be reproduced without the written consent of South Designs, Inc. These drawings are to be used for a single use only. The conditioned use is limited to the lot or property as specified herein, and only for said location.

South Designs, Inc. assumes no liability for any errors or omissions on these plans. Contractor or Builder shall verify all dimensions and conditions prior to construction. Custom must be completed when making changes to these drawings. If changes are made to these drawings, contact South Designs, Inc.

Client:

Triple A
Homes

Title:


FIRST
FLOOR
PLAN

Plan No.

2473

Sheet No.

A-1

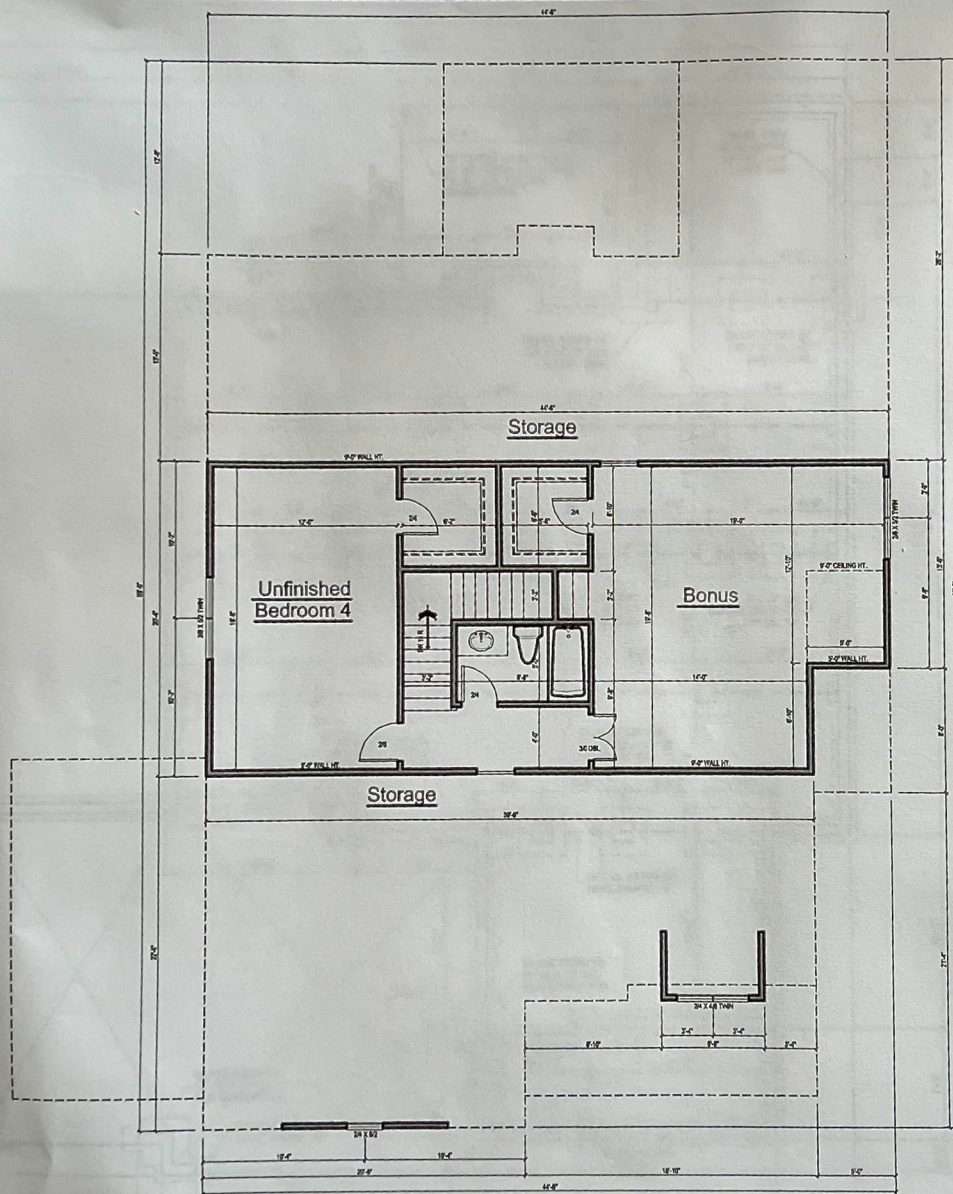

NOTE:
IF CLEAR OPENING OF THE OPERABLE PORTION OF A WINDOW IS MORE THAN 77" ABOVE GRADE, LOWEST PART OF OPENING MUST BE 36" ABOVE FLOOR, UNLESS:

- A. WINDOW IS FIXED UNIT
- B. OPENING DOES NOT ALLOW PASSAGE OF 4" SPHERE
- C. WINDOW IS EQUIPPED WITH FALL PREVENTION DEVICE
- D. WINDOW IS EQUIPPED WITH AN APPROVED LIFTING DEVICE

GENERAL NOTES

WALLS:

ALL WALLS ARE DRAWN 4" THICK U.N.O.

ANGLED WALLS ARE DRAWN @45° U.N.O.

SMOKE DETECTORS:

LOCATION AND NUMBER OF DETECTORS SHALL CONFORM TO N.E.C.

EGRESS:

ALL BEDROOMS MUST HAVE AT LEAST ONE WINDOW WHICH CONFORMS TO RULES OF THE I.C.C. B.L.C. CODE. IT IS THE CONTRACTOR'S RESPONSIBILITY TO VERIFY CHOSEN WINDOWS MEET EGRESS REQUIREMENTS AS MANUFACTURERS VARY.

ATTIC ACCESS:

IF ATTIC ACCESS SHALL BE PROVIDED BY BUILDER AND LOCATED ON SITE.

WALL/CEILING HGT.

WALL AND CEILING HEIGHT NOTES ARE BASED ON NOMINAL WALL SIZE.
FOUR WALL HEIGHT LABELS FOR WALLS UNDER RAFTERS ASSUME AN EXTRA 2" FOR PURGING (BY HEATED SPACES) FOR INSULATION. THE WALL HEIGHT REFERS TO THE HGT. FROM THE FLOOR DECKING TO THE BOTTOM OF THE RAFTERS.

2 SECOND FLOOR PLAN
SCALE: 3/8"=1'-0"