

Carolina Yardbarns LLC
823A Puser Dr.
Raleigh, NC 27603


CLIENT
Lisa Robinson
425 Kingsbrook Cir
Fuquay Varina, NC

PROJECT
12 x 16 PSTM
192 sq.ft
PROJECT NO.
13797

ISSUE
04/22/2025
DRAWN BY
Rob Powell


Front
Elevation

A.01

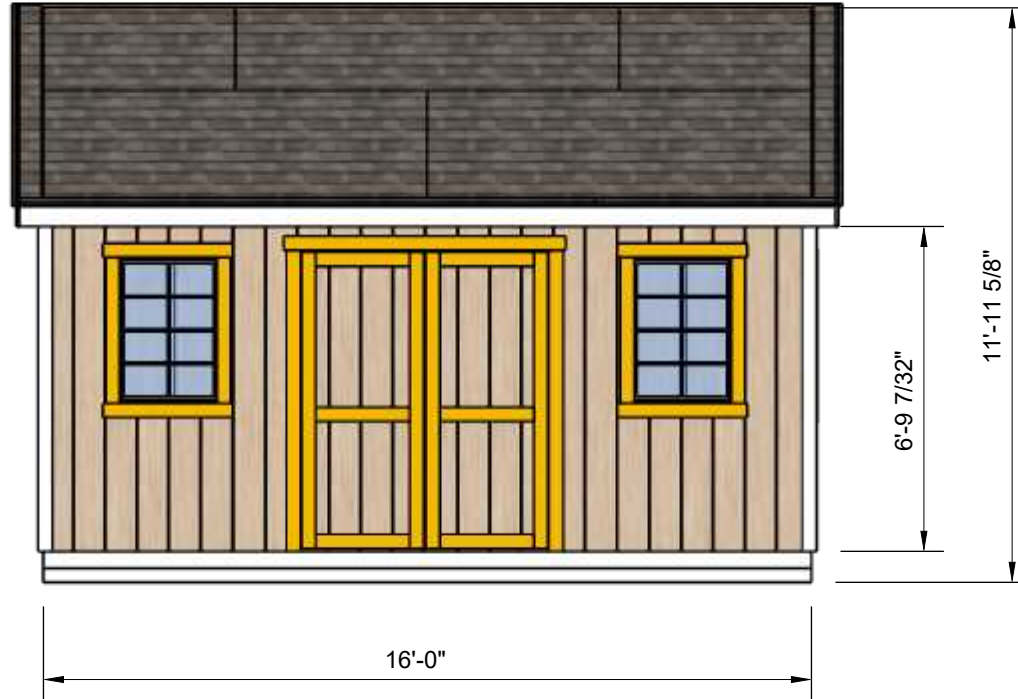

Shed will be anchored at all four corners with mobile home anchors and strap

Scale: 1/4" = 1' - 0"

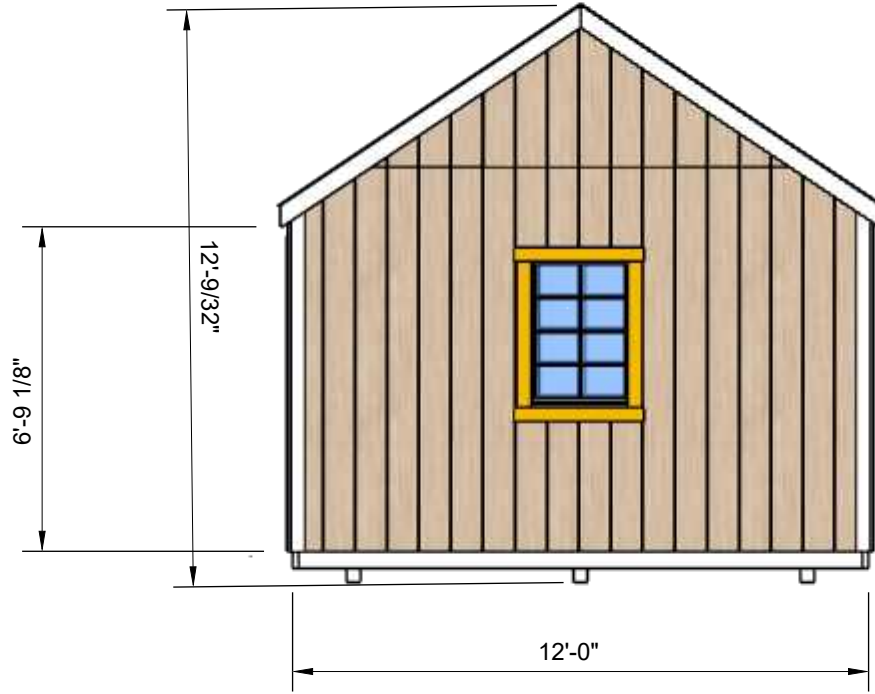

Scale: 1/4" = 1' - 0"

Carolina Yardbarns LLC
823A Puser Dr.
Raleigh, NC 27603

CLIENT
Lisa Robinson
425 Kingsbrook Cir
Fuquay Varina, NC

PROJECT
12 x 16 PSTM
192 sq.ft


PROJECT NO.
13797

ISSUE
04/22/2025

DRAWN BY
Rob Powell

**Right
Elevation**

A.02

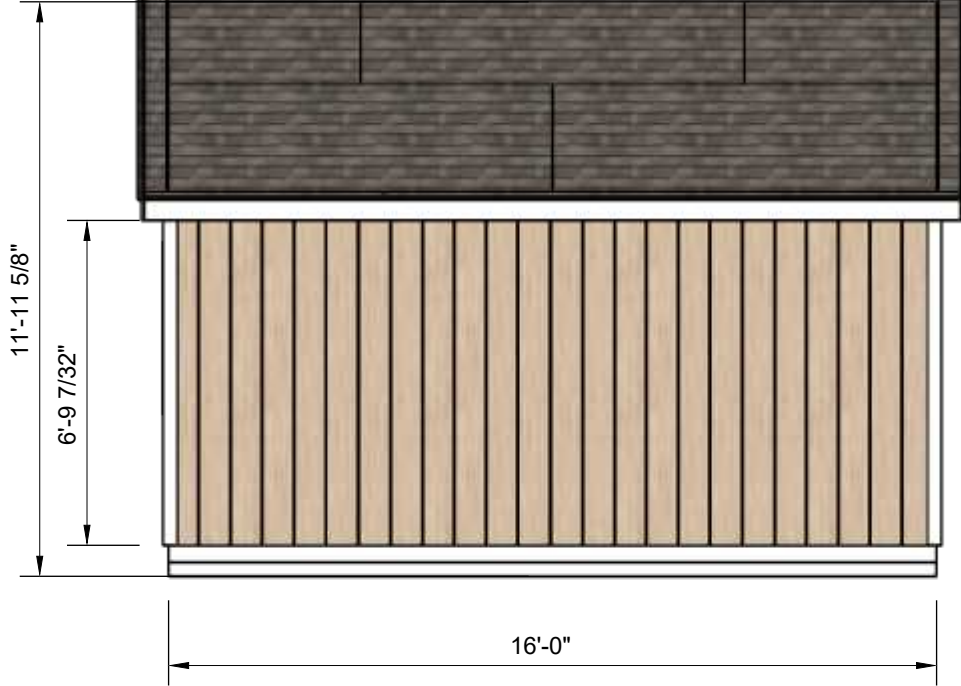

Scale: 1/4" = 1' - 0"

A.03

Rear Elevation

ISSUE
04/22/2025

DRAWN BY
Rob Powell


PROJECT
12 x 16 PSTM
192 sq.ft

PROJECT NO.
13797

CLIENT
Lisa Robinson
425 Kingsbrook Cir
Fuquay Varina, NC

Carolina Yardbarns LLC
823A Puser Dr.
Raleigh, NC 27603



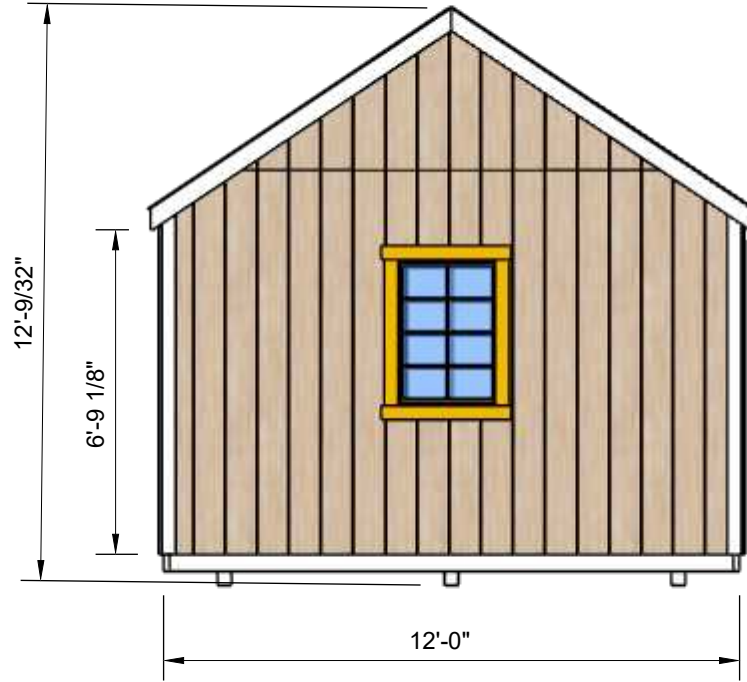

Scale: 1/4" = 1' - 0"

Carolina Yardbarns LLC
823A Puser Dr.
Raleigh, NC 27603

CLIENT
Lisa Robinson
425 Kingsbrook Cir
Fuquay Varina, NC

PROJECT
12 x 16 PSTM
192 sq.ft

PROJECT NO.
13797

ISSUE
04/22/2025

DRAWN BY
Rob Powell

Left
Elevation

A.04

Carolina Yardbarns LLC
823A Puser Dr.
Raleigh, NC 27603


CLIENT
Lisa Robinson
425 Kingsbrook Cir
Fuquay Varina, NC

PROJECT
12 x 16 PSTM
192 sq.ft
PROJECT NO.
13797

ISSUE
04/22/2025
DRAWN BY
Rob Powell

**Floor
Framing
Section view**

A.05

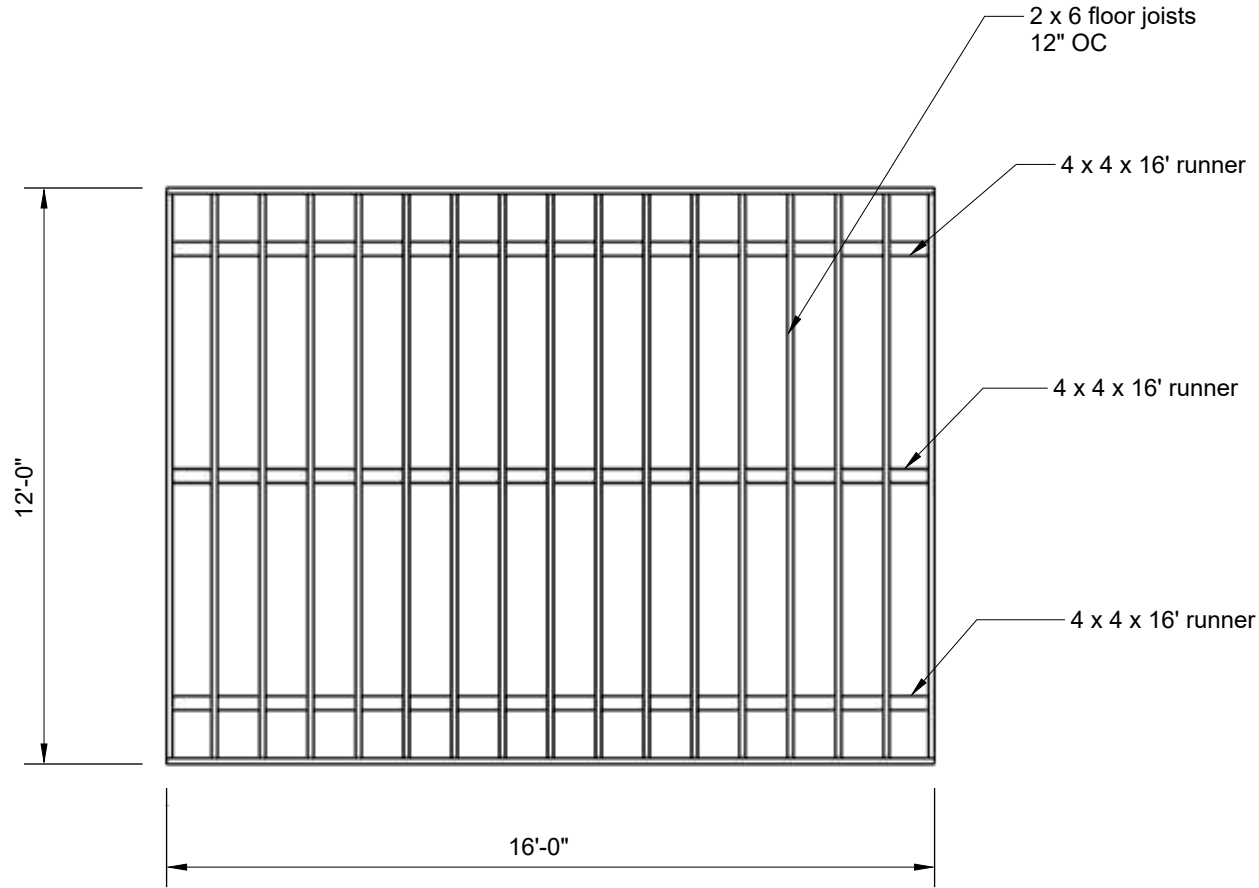

**Shed will be anchored at all 4 corners with mobile
home anchors and strap**

Scale: 1/4" = 1' - 0"

Carolina Yardbarns LLC
823A Puser Dr.
Raleigh, NC 27603

CLIENT
Lisa Robinson
425 Kingsbrook Cir
Fuquay Varina, NC

PROJECT
12 x 16 PSTM
192 sq.ft


PROJECT NO.
13797

ISSUE
04/22/2025

DRAWN BY
Rob Powell

Roof Framing
Section view

A.06

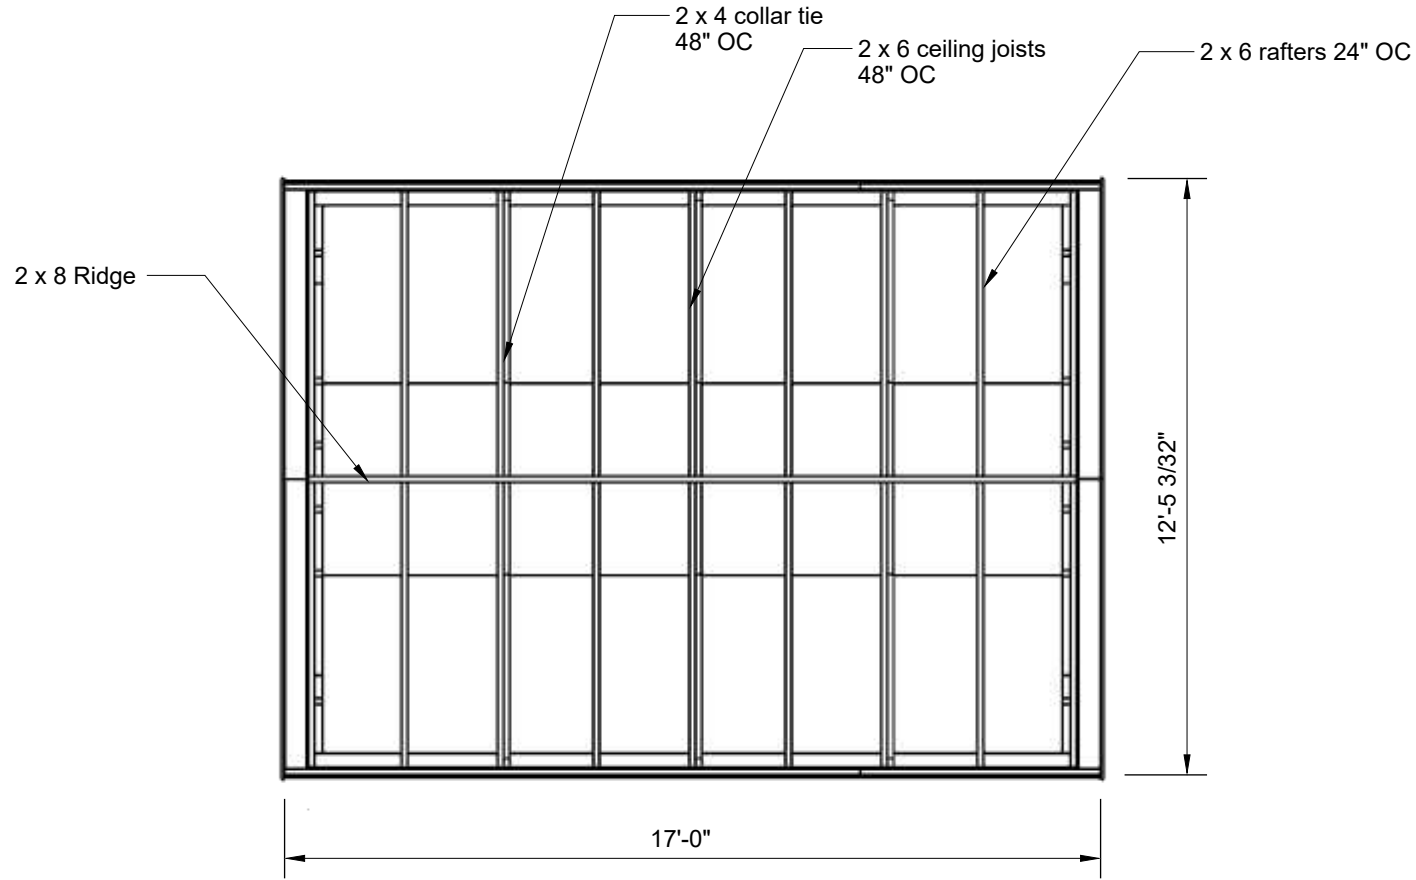

Scale: 1/4" = 1' - 0"

Carolina Yardbarns LLC
823A Puser Dr.
Raleigh, NC 27603


CLIENT
Lisa Robinson
425 Kingsbrook Cir
Fuquay Varina, NC


PROJECT
12 x 16 PSTM
192 sq.ft
PROJECT NO.
13797

ISSUE
04/22/2025
DRAWN BY
Rob Powell

**Structure
Detail**

A.07

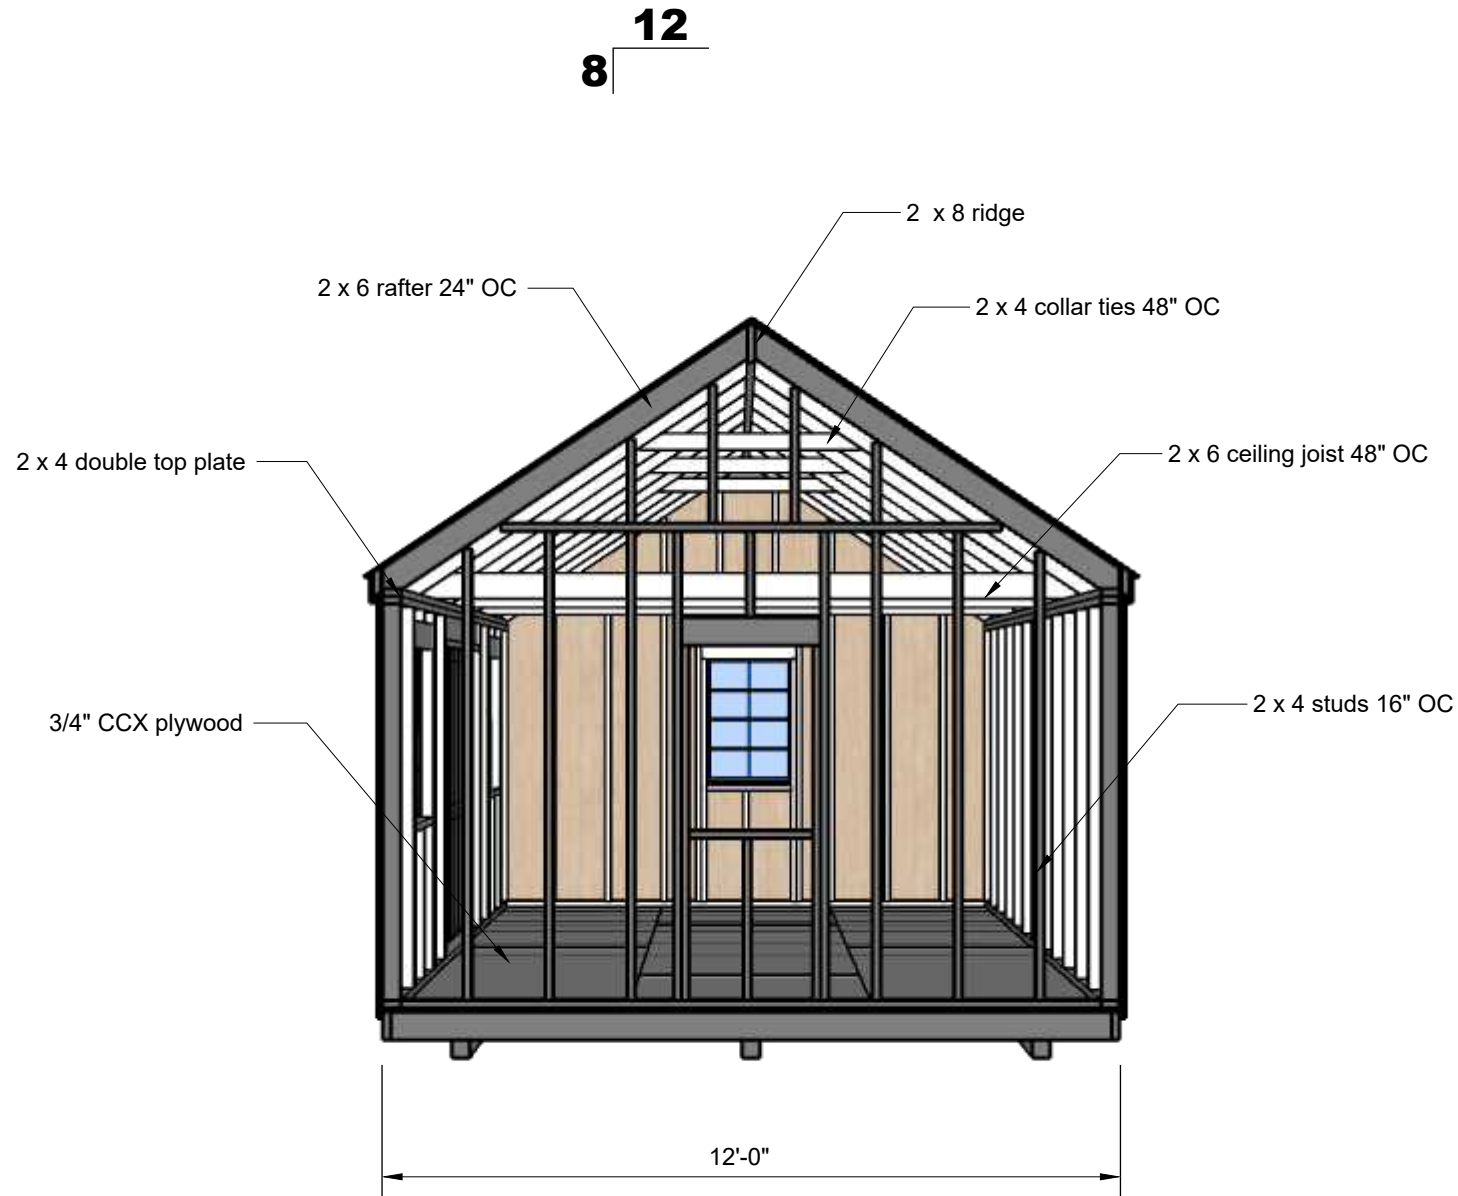

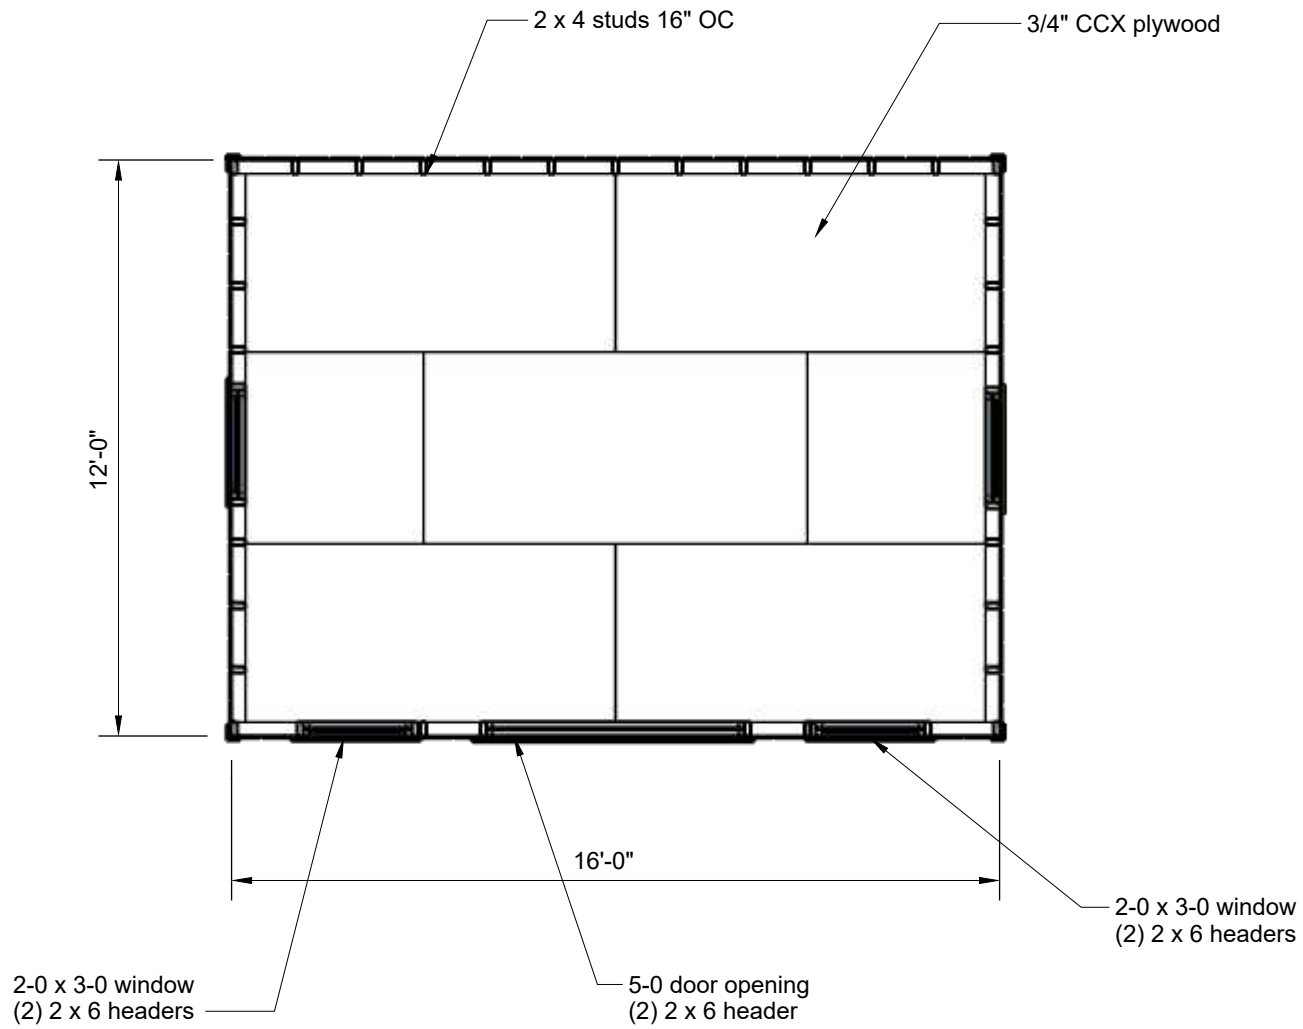

Scale: 1/4" = 1' - 0"

Carolina Yardbarns LLC
823A Puser Dr.
Raleigh, NC 27603

CLIENT
 Lisa Robinson
 425 Kingsbrook Cir
 Fuquay Varina, NC

PROJECT
 12 x 16 PSTM
 192 sq.ft

ISSUE
 04/22/2025

DRAWN BY
 Rob Powell

PROJECT NO.
 13797

**Structure
Detail**

A.08